


01 FLOOR PLAN
SCALE: 1/4" = 1'-0"

KEY PLAN
SCALE: 1" = 100'-0"

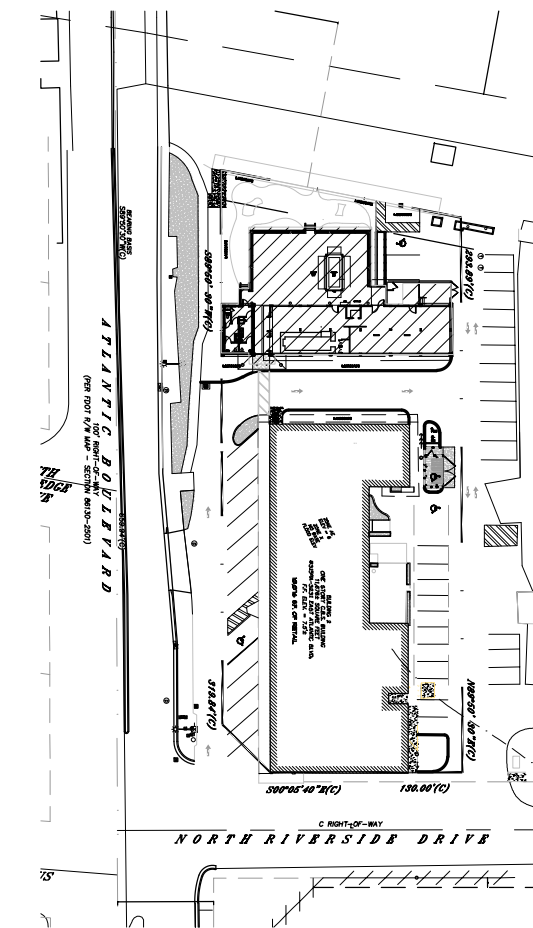

NEW RESTAURANT

TAHA MARINE CENTER
3109-3231 E ATLANTIC BLVD
POMPANO BEACH, FL 33062

DATE
04/09/2020

PERMIT 00/00/00
CONSTR 00/00/00


PROJECT NO.
20006

BY	REVISIONS	DATE

SHEET NO.
A101

PRINTED: 4/11/2021 11:25 AM

Blaise E. McGinley
2021.04.01 11:47:
12-04'00"

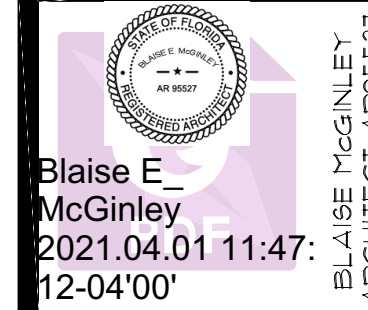

PH: (954) 941-3329
FAX: (954) 943-7700
design kollaborative
architects / planners, inc.
MEMBER AMERICAN INSTITUTE OF ARCHITECTS - AA 000954
61 NE 1ST STREET, SUITE 2, POMPANO BEACH, FL 33060

ALL IDEAS, DESIGNS, ARRANGEMENTS AND PLANS INDICATED
HEREIN ARE THE PROPERTY OF DESIGNER AND ARE NOT TO BE
REPRODUCED OR TRANSMITTED IN ANY FORM OR BY ANY
MEANS, ELECTRONIC OR MECHANICAL, INCLUDING PHOTOCOPYING,
RECORDING, OR BY ANY INFORMATION STORAGE AND RETRIEVAL
SYSTEM, WITHOUT THE WRITTEN PERMISSION OF DESIGNER.
DESIGNER'S LIABILITY IS LIMITED TO THE PROFESSIONAL SERVICES
RENDERED AND DOES NOT INCLUDE ANY CONSEQUENTIAL DAMAGES
OR LOSS OF PROFITS, BUSINESS, OR REVENUE, OR ANY OTHER
DAMAGES, WHETHER ANTICIPATED OR UNANTICIPATED, ARISING
FROM THE USE OF THIS PLAN. THE USER OF THIS PLAN SHALL
BE RESPONSIBLE FOR OBTAINING ALL NECESSARY PERMITS AND
APPROVALS FROM THE APPROPRIATE AGENCIES AND FOR THE
PROTECTION OF THE PUBLIC. THE USER OF THIS PLAN SHALL
PROCEED AT HIS OWN RISK AND WITHOUT LIABILITY TO DESIGNER.