


absolute-idea.com
CANAL PARK
3323 NE 163rd Street, Suite 200 North Miami Beach, FL 33160
305.792.0015 305.931.0279 info@absolute-idea.com

SEAL
KEN GARDNER
FLA 1589
TO THE BEST OF MY KNOWLEDGE, THE PLANS AND SPECIFICATIONS CONTAINED HEREIN WERE PREPARED BY ME OR UNDER MY CLOSE PERSONAL SUPERVISION AND TO THE BEST OF MY KNOWLEDGE, THEY COMPLY WITH ALL CITY, STATE AND FEDERAL REQUIREMENTS AND I AM NOT PROVIDING ANY DESIGN OR CONSTRUCTION SERVICES OUTSIDE THE STATE OF FLORIDA.

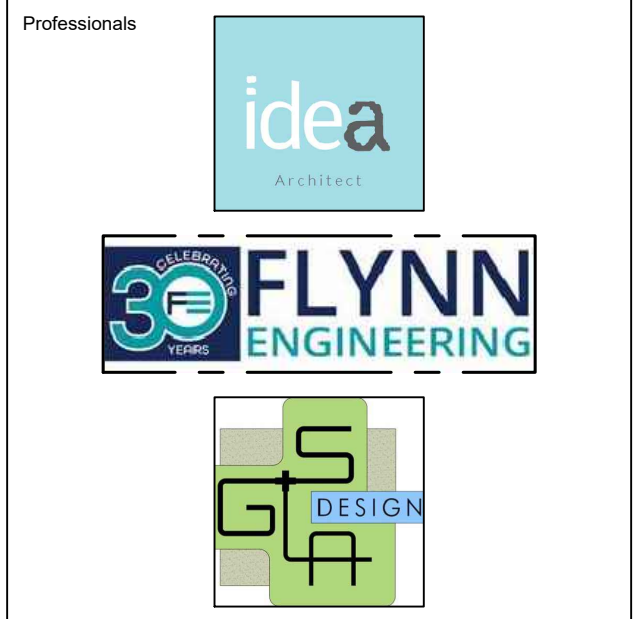

REV.	DATE	DESCRIPTION
01	XX-XX-2024	D.R.C SUBMITAL

ALL MEASUREMENTS MUST BE VERIFIED BEFORE BEGINNING THE WORKS. NO MEASUREMENTS ARE TO BE SCALED DIRECTLY FROM THIS DRAWING.

Key section
PROGRESS SET

Client
VERA FUND
NICK POLYUSHKIN
& YURI KHARITONENKOV
TEL: 305.833.3303

Project
1600 S FEDERAL HIGHWAY (MIXED-USE PROJECT)
1600 SOUTH FEDERAL HIGHWAY,
POMPAHO BEACH, FL 33062

Title	
PLANTING SITE PLAN	
Drawn GSLA	Field LANDSCAPE ARCH
Reviewed KG	Scale as shown
Approved KG	Date 10-09-2024
Project Manager L200	Dwg. no. L-200
Project PZ24-12000027 11/19/2025	Sheet no. 24-838

