


absolute-idea.com
CANAL PARK
3323 NE 163rd Street, Suite 200 North Miami Beach, FL 33160
305.792.0015 305.931.0279 info@absolute-idea.com

SEAL
KEN GARDNER
FLA 1569

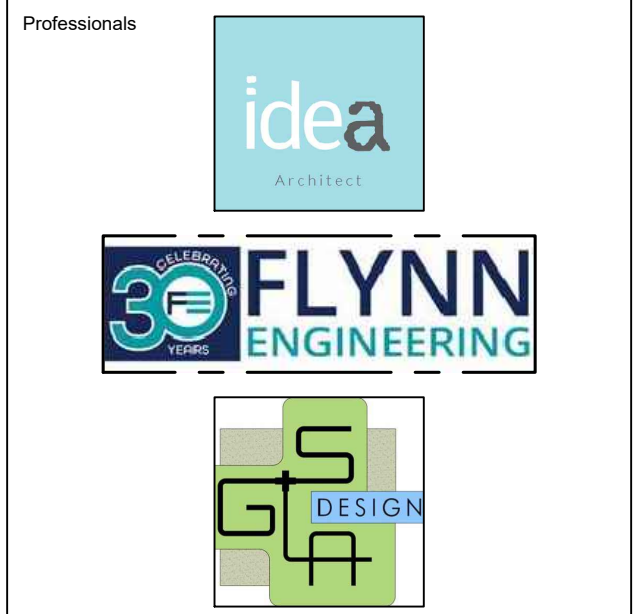

| REV. | DATE | DESCRIPTION |
|------|------------|----------------|
| 01 | XX-XX-2024 | D.R.C SUBMITAL |
| | | |
| | | |
| | | |
| | | |
| | | |
| | | |
| | | |
| | | |
| | | |

ALL MEASUREMENTS MUST BE VERIFIED BEFORE BEGINNING THE WORKS. NO MEASUREMENTS ARE TO BE SCALED DIRECTLY FROM THIS DRAWING.

Key section
PROGRESS SET

Client
VERA FUND
NICK POLYUSHKIN
& YURI KHARITONENKOV
TEL: 305.833.3303

Project
1600 S FEDERAL HIGHWAY (MIXED-USE PROJECT)
1600 SOUTH FEDERAL HIGHWAY,
POMPAÑO BEACH, FL 33062

| Title | |
|--|--------------------------|
| HARDSCAPE SITE PLAN | |
| Drawn GSLA | Field LANDSCAPE ARCH |
| Reviewed KG | Scale as shown |
| Approved KG | Date 10-09-2024 |
| Project Manager KG | Dwg. no. L-100 |
| Project PZ24-12000027 11/19/2025 24-838 | |

