

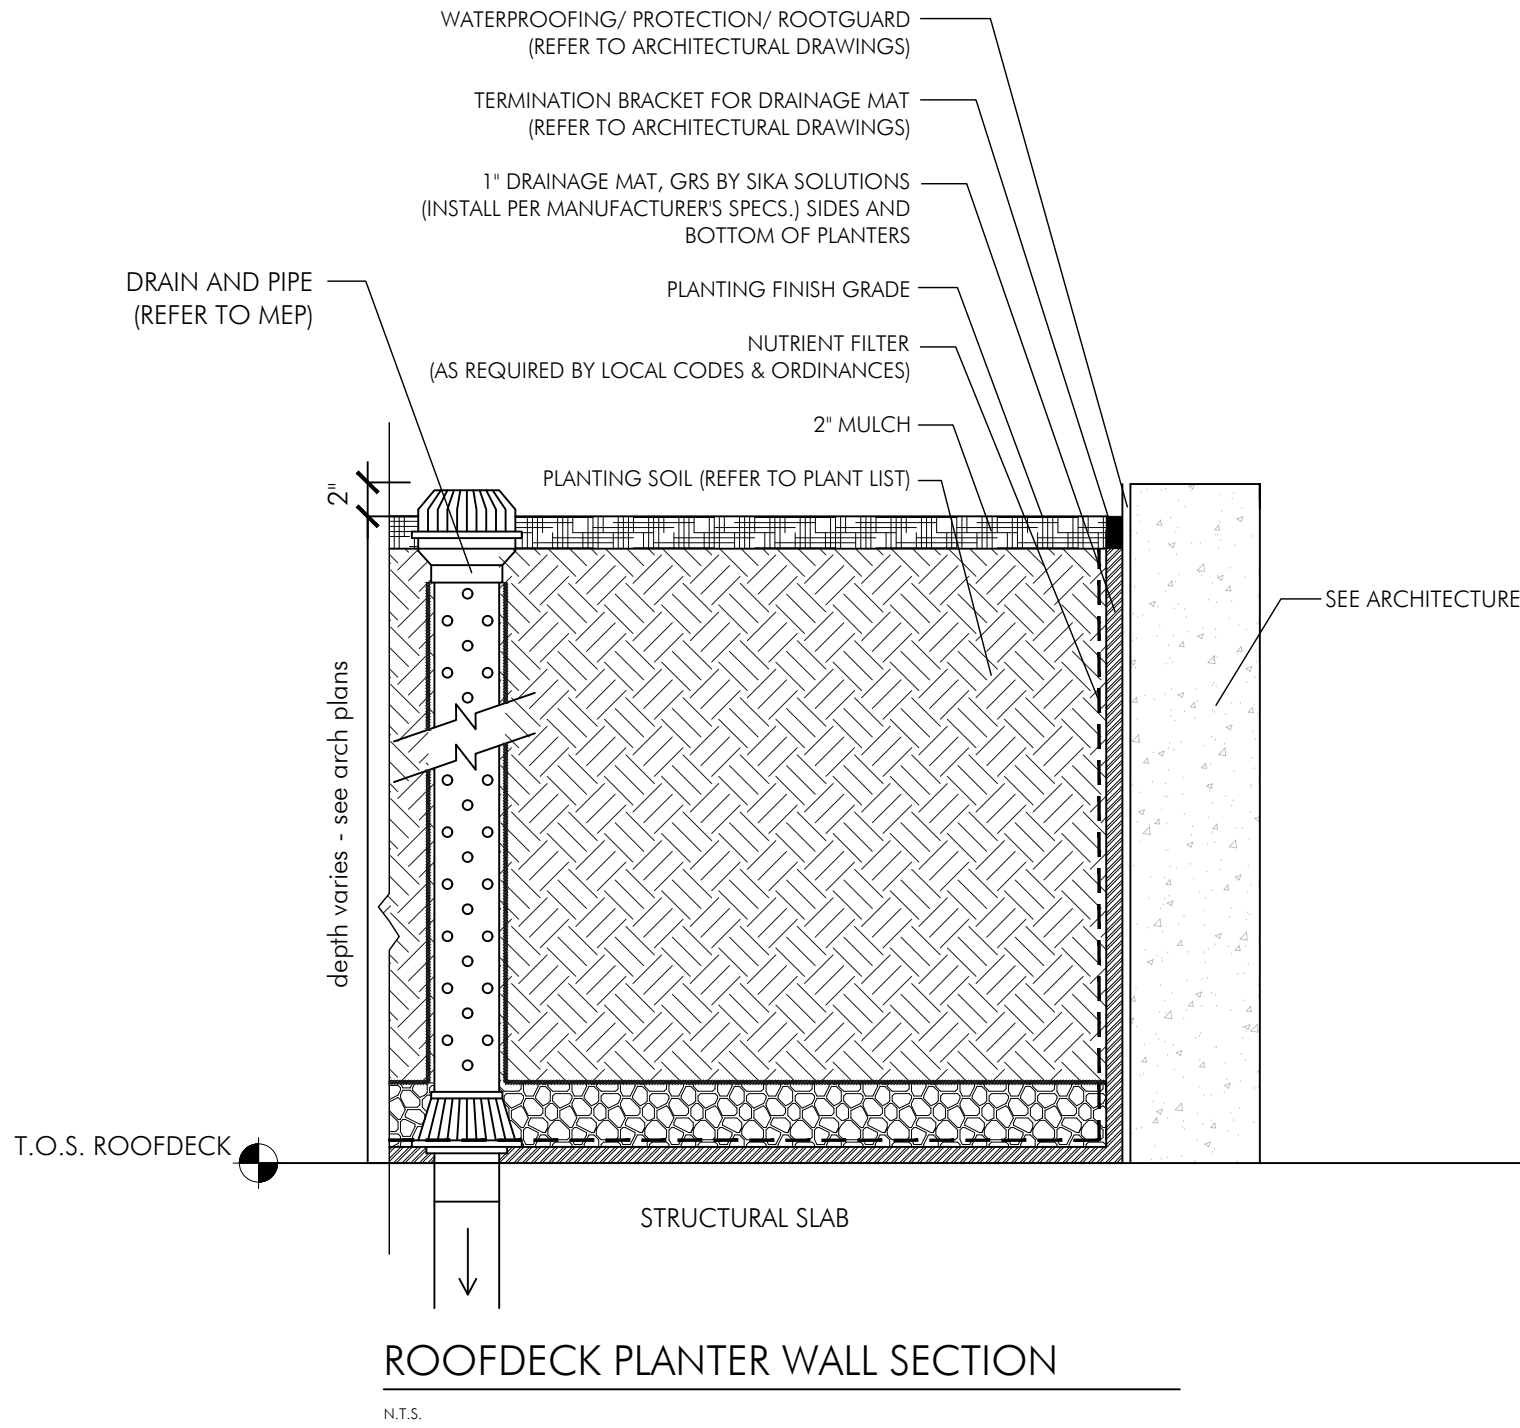
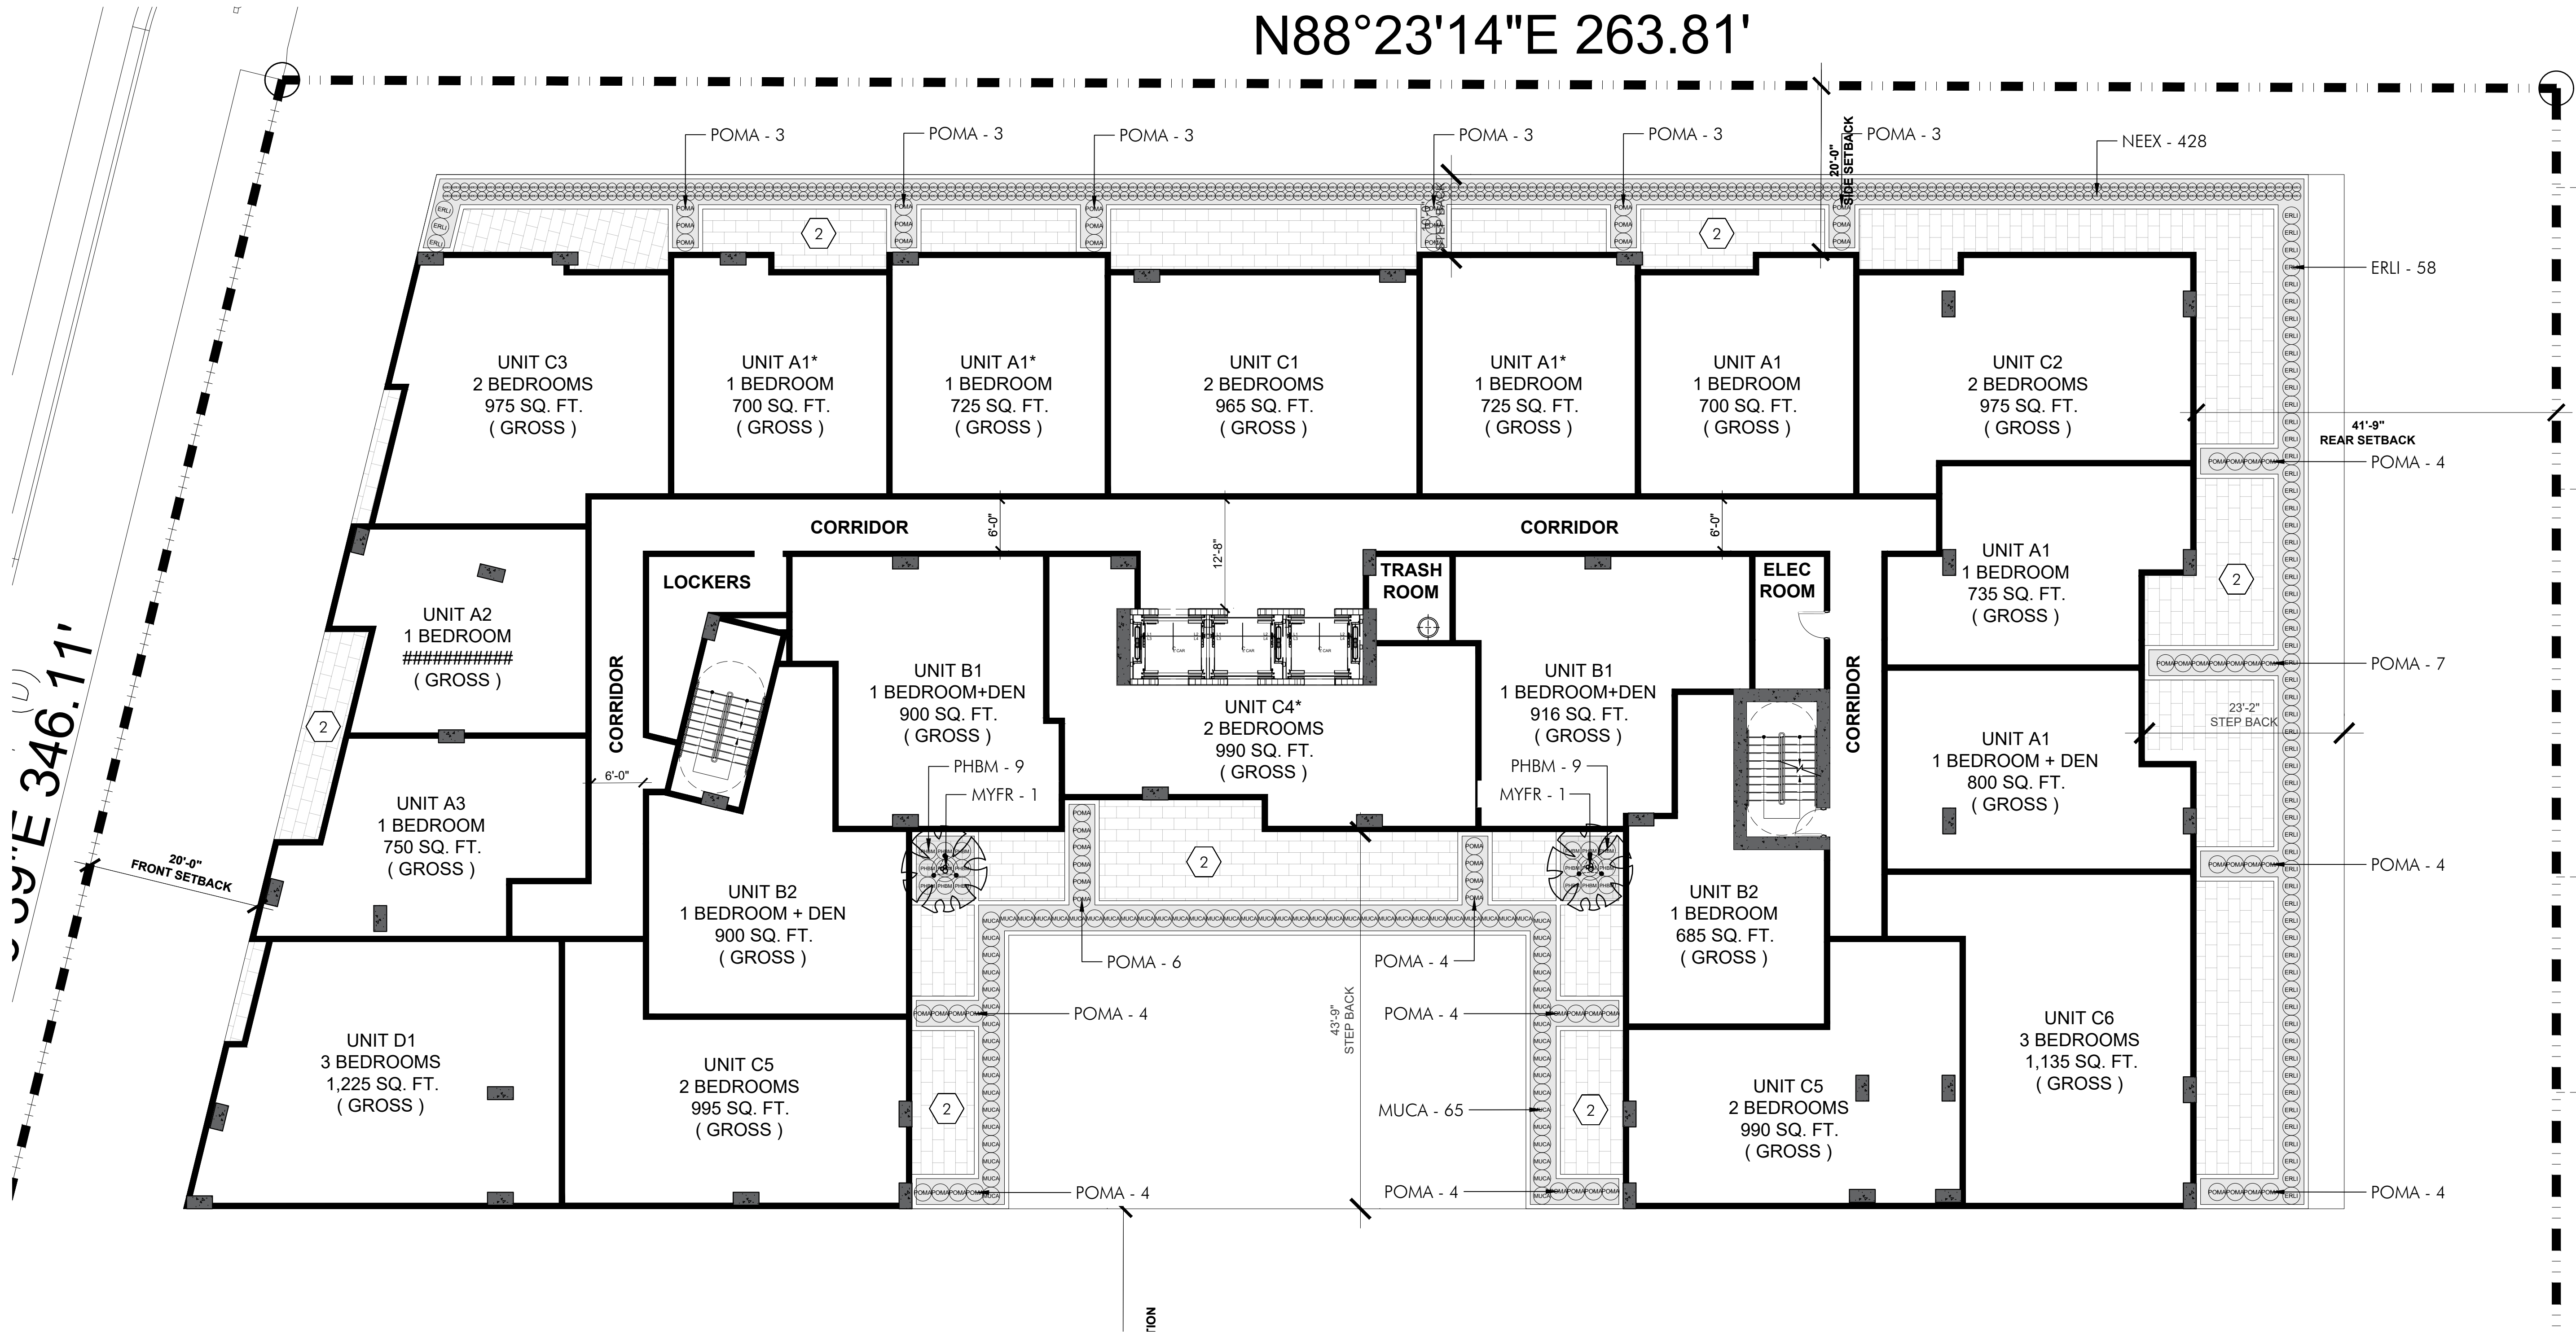


N88°23'14"E 263.81'

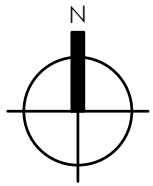

| PLANT LIST - LEVEL 4-6 | | | | |
|------------------------|--|---------|------|---|
| TREES | | | | |
| KEY | PLANT NAME | QTY. | UT. | SIZE |
| MYFR | Myrcianthes fragrans Simpson's Stopper | 2 | ea. | 8' tall x 4' spread, 3 trunks, lifted to tree form |
| SHRUBS & GROUNDCOVERS | | | | |
| KEY | PLANT NAME | QTY. | UT. | SIZE |
| ERLI | Ernodea littoralis ...Golden Creeper | 61 | ea. | 3 gal cans, full |
| MUCA | Muhlenbergia capillaris ...Muhly Grass | 65 | ea. | 3 gal cans, full |
| NEEX | Nephrolepis exaltata ...Boston Fern | 428 | ea. | 1 gal cans, full, install 12\"/> |
| PHBM | Philodendron var. "Burle Marx" ...Burle Marx Philodendron | 18 | ea. | 18\"/> |
| POMA | Podocarpus macrophyllus ...Podocarpus | 63 | ea. | 30\"/> |
| MISCELLANEOUS | | | | |
| | Roof Planter Soil Mix | as req. | c.y. | |
| | 25% Coarse Sand | | | |
| | 25% Medium Sand | | | |
| | 20% Pine Bark | | | |
| | 20% Florida Peat | | | |
| | 8% Rice Rock | | | |
| | 2% Marl | | | |
| | Shredded Melaleuca Mulch | as req. | c.y. | 3\"/> |
| | Native | | | |

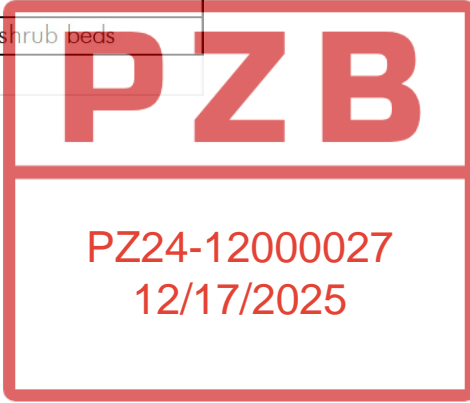


PLANTING PLAN - 4TH-6TH FLOOR
SCALE: 1" = 10'



absolute-idea.com
CANAL PARK
3323 NE 163rd Street, Suite 200 North Miami Beach, FL 33160
305.792.0015 305.931.0279 info@absolute-idea.com

SEAL
KEN GARDNER
FLA 1589
TO THE BEST OF MY KNOWLEDGE, THE PLANS AND SPECIFICATIONS COMPLY WITH THE CITY OF MIAMI'S ORDINANCES AND THE FLORIDA PROFESSIONAL STANDARDS AND REGULATIONS. I AM NOT PROVIDING ANY WARRANTY OR GUARANTEE FOR THE ACCURACY OR COMPLETION OF THE PROJECT.

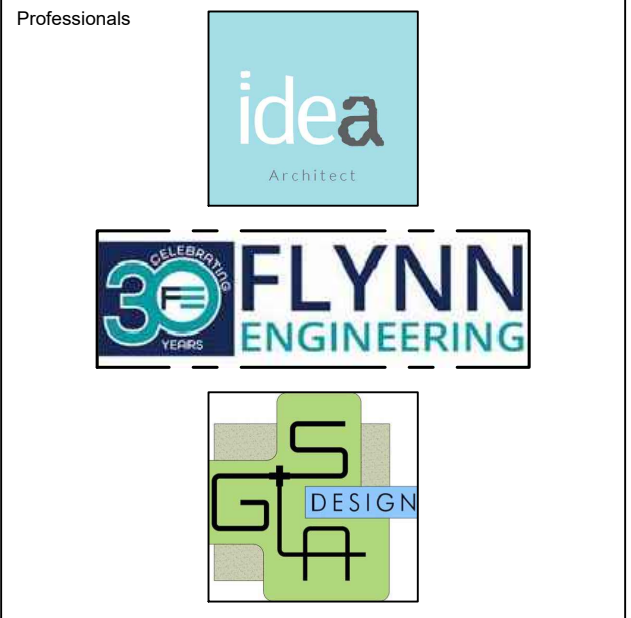

| REV. | DATE | DESCRIPTION |
|------|------------|----------------|
| 01 | XX-XX-2024 | D.R.C SUBMITAL |
| | | |
| | | |
| | | |
| | | |
| | | |
| | | |
| | | |

ALL MEASUREMENTS MUST BE VERIFIED BEFORE BEGINNING THE WORKS. NO MEASUREMENTS ARE TO BE SCALED DIRECTLY FROM THIS DRAWING.

Key section
PROGRESS SET

Client
VERA FUND
NICK POLYUSHKIN
& YURI KHARITONENKOV
TEL: 305.833.3303

Project
**1600 S FEDERAL HIGHWAY
(MIXED-USE PROJECT)**
1600 SOUTH FEDERAL HIGHWAY,
POMPAHO BEACH, FL 33062

| Title | |
|--|--|
| PLANTING PLAN 4TH - 6TH FLOOR | |
| Drawn GSLA KG | Field LANDSCAPE ARCH |
| Scale as shown | Scale as shown |
| Date 10-09-2024 | Date 10-09-2024 |
| Project Manager KG | Project Manager KG |
| Project PZ24-12000027 11/19/2025 | Project PZ24-12000027 11/19/2025 |
| Sheet 24-838 | Sheet L-205 |