

TO THE BEST OF THE ARCHITECT'S OR ENGINEER'S KNOWLEDGE, THE PLANS AND SPECIFICATIONS COMPLY WITH THE APPLICABLE MINIMUM BUILDING CODES AND THE APPLICABLE FIRE STANDARDS AS DETERMINED BY THE LOCAL AUTHORITY IN ACCORDANCE WITH THIS SECTION & CHAPTER 833, FLORIDA STATUTES.



TITLE SHEET
THIRD FLOOR PLAN
ROOF PLAN

Digitally signed
by luis e
uriarte:A01410D00000
000001781958B2
29200001AE9
Date: 2021.11.22
16:04:56 -05'00'

ARCHITECT:
LUIS E. URIARTE
Florida Architect License # AR 94107
18100 ATLANTIC BOULEVARD
PHONE 786 290 9807
Email: invusa@live.com

DRAWN BY:	LUIS URIARTE
DATE	6.3.2021
SCALE:	AS NOTED
PROJECT:	

SHEET
005
OF PAGES

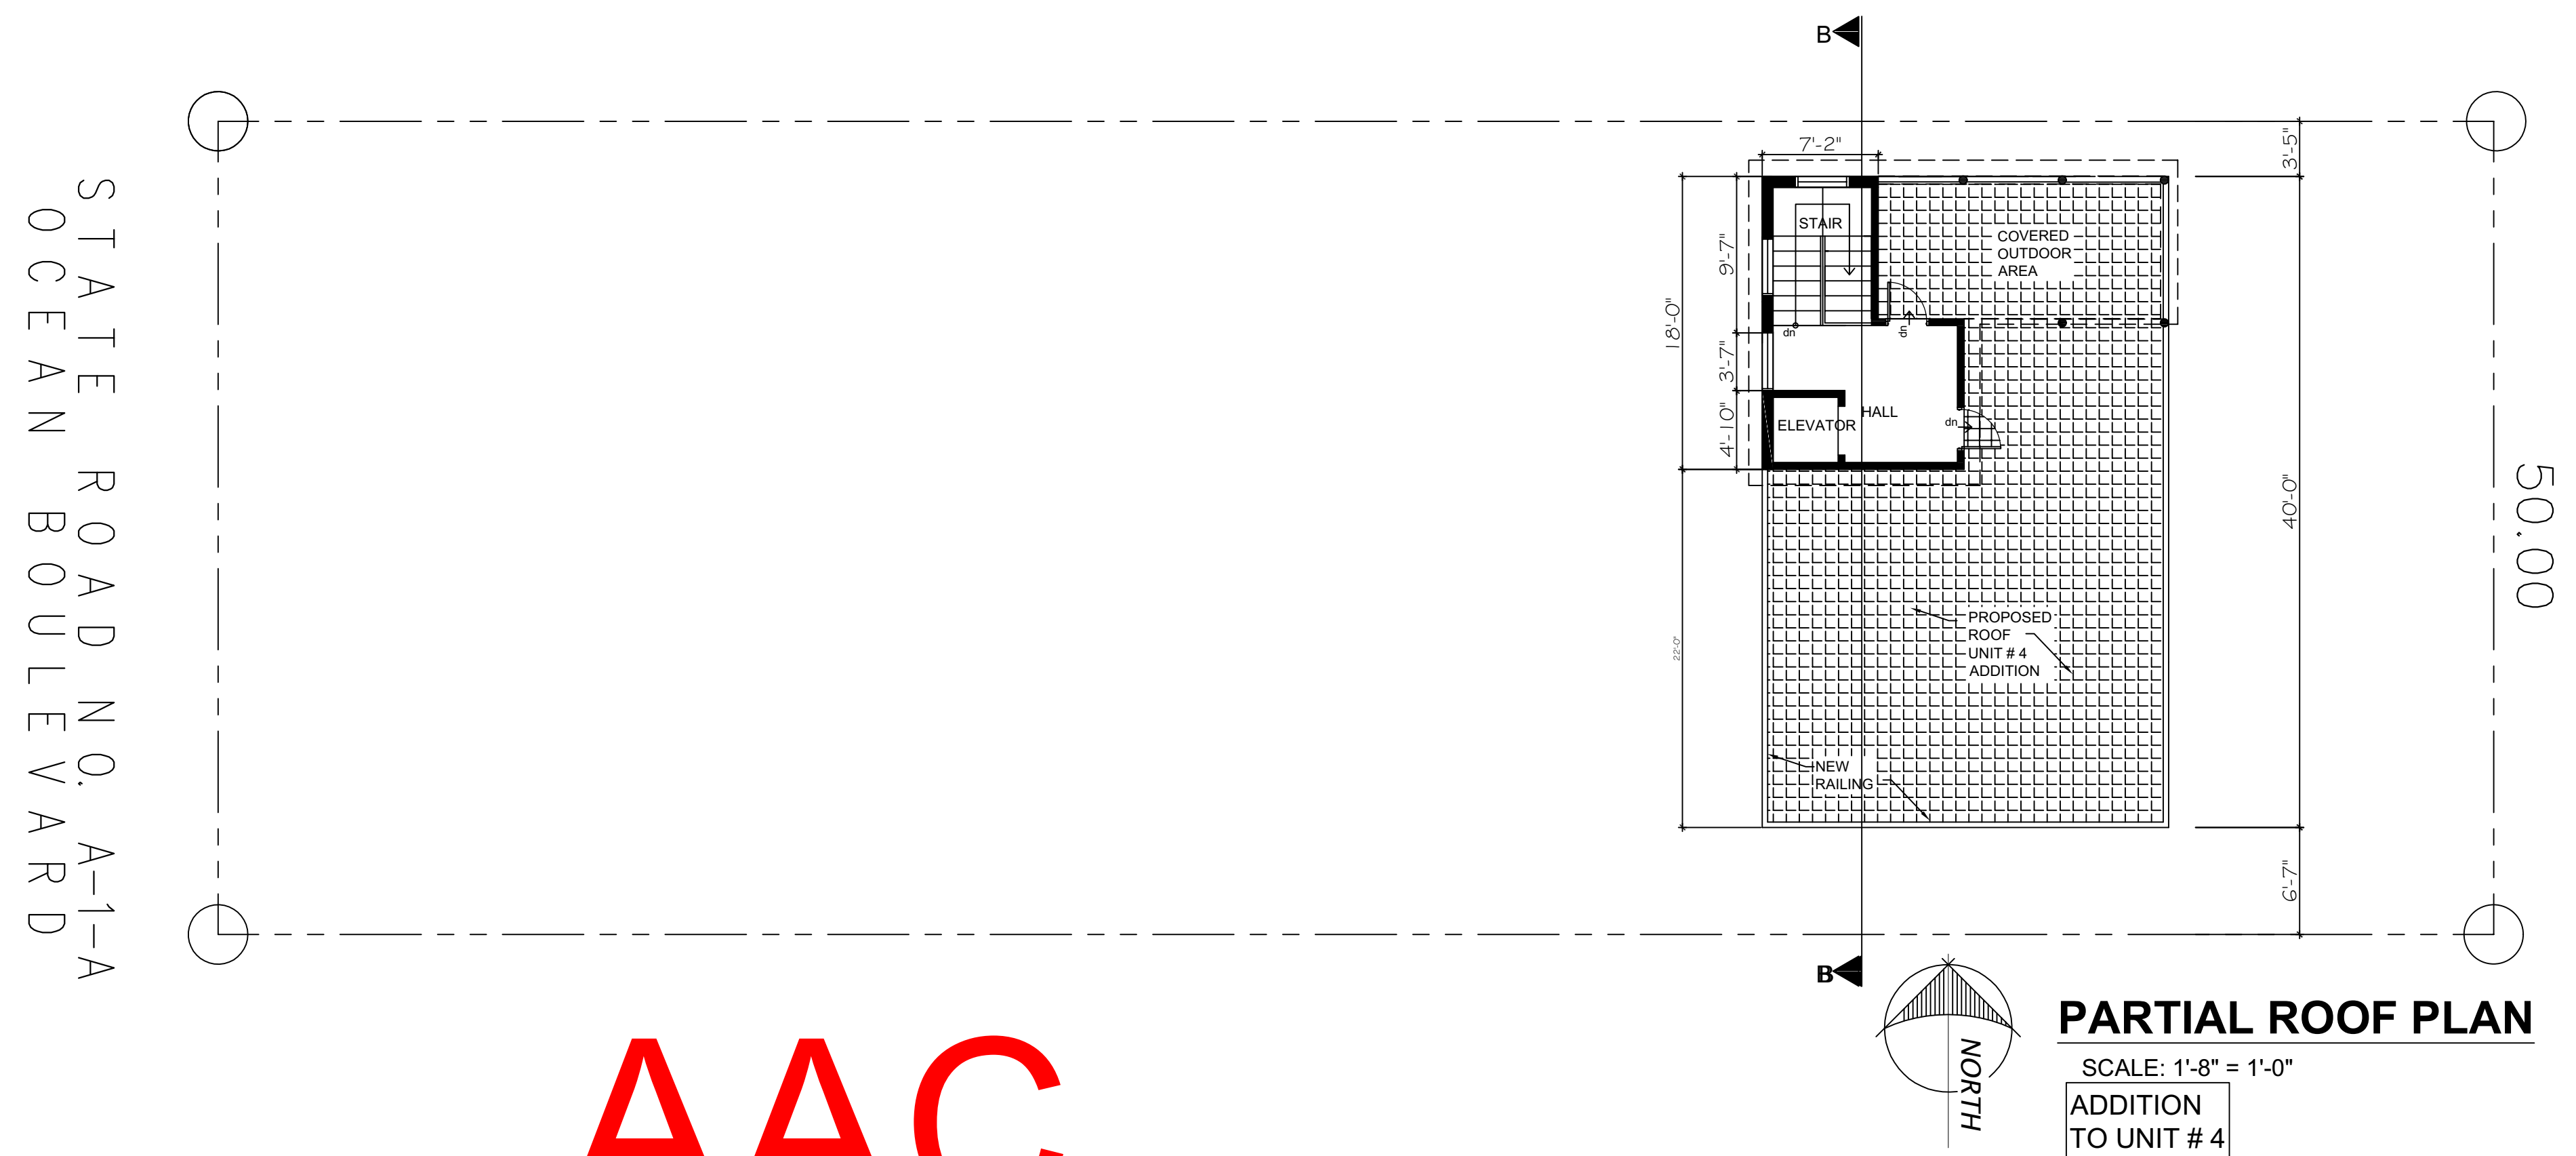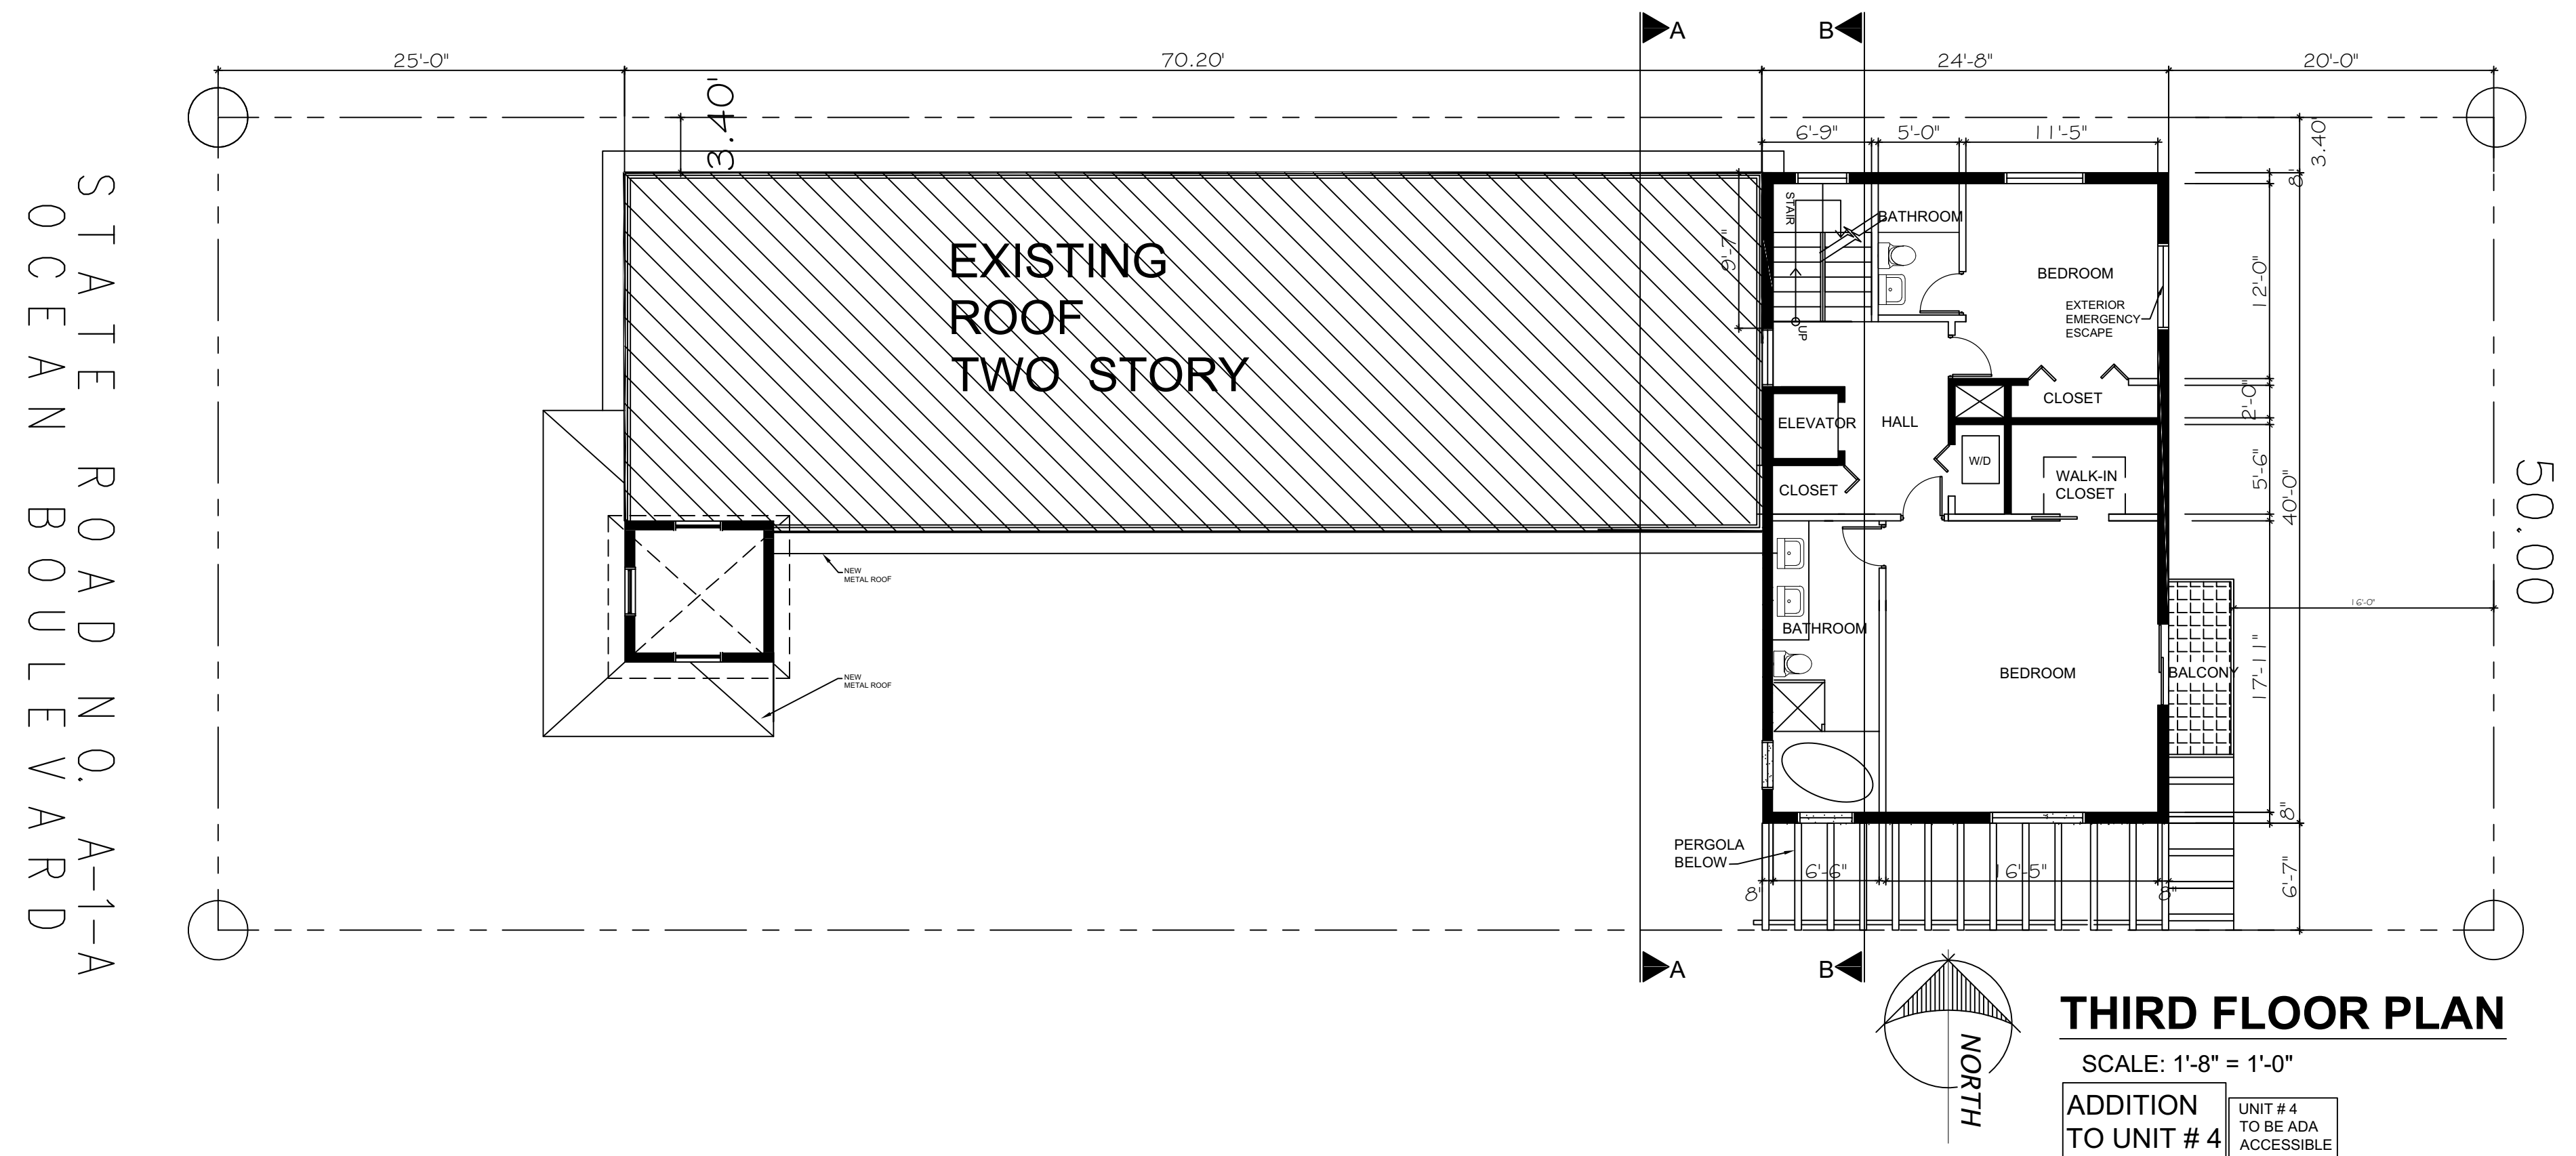

AAC
PZ21-12000018
12/07/21