


324 HAUS NEW BUILDING - CIVIL PLANS

324 NW 6TH ST. POMPANO BEACH, FL 33060

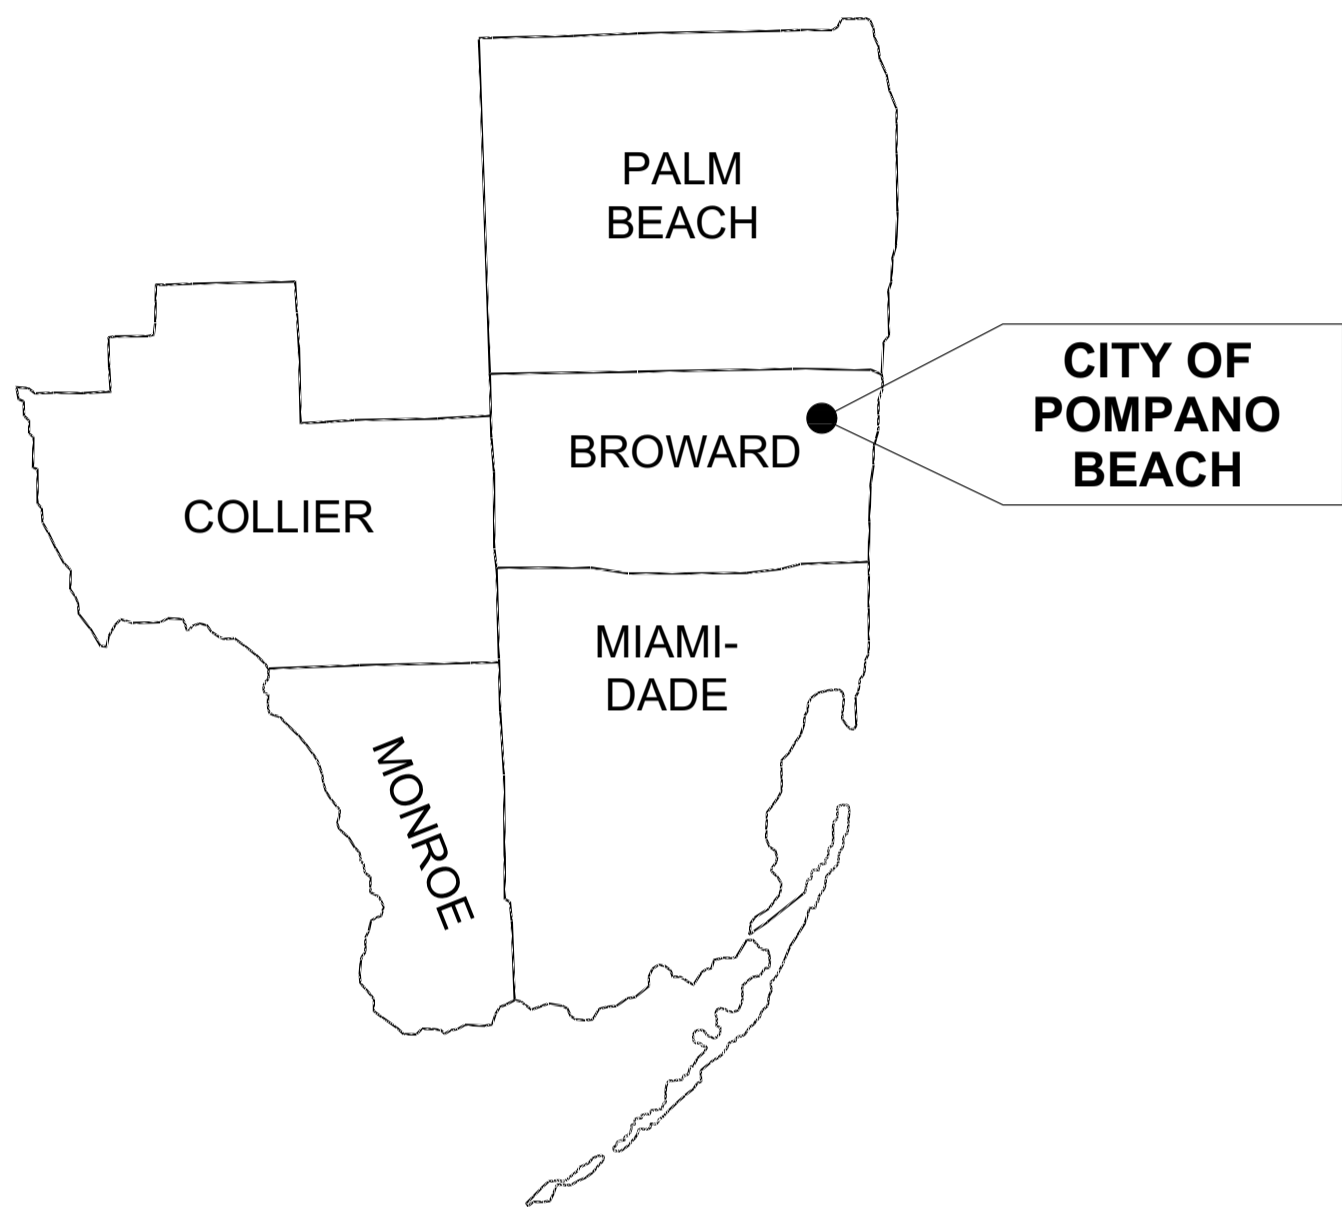

VICINITY MAP  
SCALE: N.T.S



AERIAL VIEW  
SCALE: N.T.S

DRAWINGS LIST

CS-100	COVER SHEET
C-100	GENERAL NOTES, PAVEMENT MARKING & SIGN AND WATER NOTES
C-101	SEWER AND PAVING & GRADING NOTES
C-102	SWPPP NOTES
C-200	PAVING & GRADING PLAN
C-201	DRAINAGE PLAN
C-202	PAVEMENT MARKING & SIGNS PLAN
C-203	SWPPP PLAN
C-204	WATER MAIN AND SEWER PLAN
C-500	DRAINAGE AND PAVEMENT DETAILS
C-501	DRAINAGE AND SIDEWALK DETAILS
C-502	SWPPP DETAILS
C-503	SECTIONS
C-504	GENERAL WATER AND SEWER DETAILS
C-505	GENERAL WATER AND SEWER DETAILS
C-506	SANITARY SEWER DETAILS
C-507	WATER SYSTEM DETAILS

SCOPE OF WORK

SET OF CIVIL DRAWINGS INCLUDING PAVING & GRADING, DRAINAGE, PAVEMENT MARKING & SIGNS, SWPPP AND WATER FOR PROPERTY LOCATED AT 324 NW 6TH ST. POMPANO BEACH, FL 33060

LEGEND AND ABBREVIATIONS:

ASPH	ASPHALT
BM	BENCH MARK
BRK	BRICK
C&G	CURB & GUTTER
CBS	CONCRETE BLOCK STRUCTURE
CBSW	CONCRETE BLOCK STRUCTURE WALL
CLF	CHAIN LINK FENCE
CONC	CONCRETE
EOP	EDGE OF PAVEMENT
EOW	EDGE OF WATER
FDOT	FLORIDA DEPARTMENT OF TRANSPORTATION
FND	FOUND
GRD	GROUND
IF	IRON FENCE
INV	INVERT
IP	IRON PIPE
MF	METAL FENCE
N	NAIL
ND	NAIL & DISC
NAVD	NATIONAL AMERICAN VERTICAL DATUM
NTS	NOT TO SCALE
O.R.B.	OFFICIAL RECORD BOOK
OH	OVERHEAD
PB	PLAT BOOK
PG	PAGE
PKND	PK NAIL & DISC
PRB	POLLUTION RETARDANT BAFFLE
R/W	RIGHT OF WAY
SEC	SECTION
STA	STATION
SWK	SIDEWALK
TBM	TEMPORARY BENCH MARK
TOB	TOP OF BANK
TWN	TOWNSHIP
UE	UTILITY EASEMENT
WF	WOOD FENCE
UE	UTILITY EASEMENT

-BOXES:

COM	COMMUNICATION UTILITY BOX
E	ELECTRIC UTILITY BOX
FO	FIBER OPTIC UTILITY BOX
TB	TRAFFIC SIGNAL BOX
TC	TRAFFIC SIGNAL CONTROL BOX
W	WATER METER

-MANHOLES:

B	BELLSOUTH MANHOLE
C	CATCH BASIN
S	SANITARY SEWER MANHOLE
ST	STORM MANHOLE

-VALVES:

GV	GAS VALVE
WV	WATER VALVE

-POLES:

M	METAL TRAFFIC SIGNAL POLE
W	WOOD LIGHT POLE
WP	WOOD POWER POLE
P	PEDESTRIAN SIGNAL POLE

-OTHER UTILITIES:

A	ANCHOR
D	DETECTABLE SIDEWALK WARNING
F	FIRE HYDRANT
P	POINT ELEVATION
TBM	TEMPORARY BENCH MARK (TBM)
T	TRAFFIC SIGN
T	TREE
TP	TREE PALM
CL	CENTER LINE - BASE LINE
CLF	CHAIN LINK FENCE
C	CURB
EOP	EOP (EDGE OF PAVEMENT LINE)
LL	LL (LOT LINE)
OE	OVERHEAD ELECTRIC LINE
EL	ELECTRIC UTILITY LINE
SSL	SANITARY SEWER LINE
SDL	STORM DRAINAGE LINE
FOL	FIBER OPTIC LINE
WML	WATER MAIN LINE
CL	COMMUNICATION LINE
R/W	R/W (RIGHT OF WAY LINE)
UE	UE (UTILITY EASEMENT LINE)


NOTE:  
SYMBOLS SHOWN IN SURVEY DRAWINGS ARE NOT TO SCALE AND SHALL NOT BE USED TO SIZE SUCH ELEMENTS

LEGAL DESCRIPTION

THE EAST 50 FEET OF THE WEST 500 FEET OF THE NORTH HALF (N 1/2) OF THE NORTH HALF (N 1/2) OF THE SOUTHEAST QUARTER. (SE 1/4) OF THE NORTHEAST QUARTER (NE 1/4) OF THE SOUTHWEST QUARTER (SW 1/4) OF SECTION 35, TOWNSHIP 48 SOUTH, RANGE 42 EAST, PUBLIC RECORDS OF BROWARD COUNTY, FLORIDA.



DRC  
P722-2000032  
10/15/2024

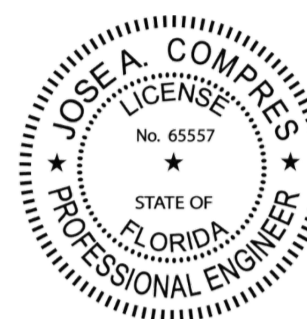

THIS ITEM HAS BEEN DIGITALLY SIGNED AND SEALED BY JOSE A. COMPRES ON AUGUST 29TH, 2024. PRINTED COPIES OF THIS DOCUMENT ARE NOT CONSIDERED SIGNED AND SEALED AND THE SIGNATURE MUST BE VERIFIED ON ANY ELECTRONIC COPIES.

Jose Compres  
Digitally signed by Jose Compres  
Date: 2024.08.29 16:51:19 -04'00'

JOSE A COMPRES, P.E.  
FLORIDA P.E. LIC. # 65557

CONEMCO ENGINEERING, INC.

PROJECT NAME / ADDRESS:  
324 HAUS NEW BUILDING - CIVIL PLANS  
324 NW 6TH ST. POMPANO BEACH, FL 33060

CLIENT/OWNER:  
MR. RICARDO LARA

REVISIONS	DATE

DATE:	8/29/2024
SCALE:	AS SHOWN
DRAWN:	FP
CHECKED:	PS
APPVD:	JC
PROJECT ID:	FPV-C231001
CONTRACT NO:	-

SHEET NAME:

COVER SHEET

DRAWING NO.  
CS-100

Sheet No.  
1 OF 17