


SECOND FLOOR PLAN

SCALE: 3/16" = 1'-0"

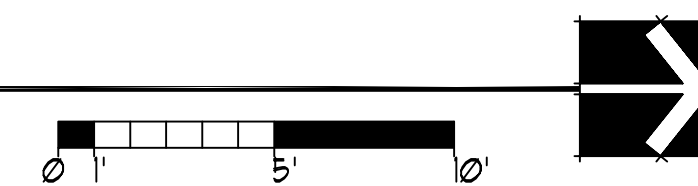

	<p>project name</p> <p>A PROPOSED TWO STORY WAREHOUSE FOR:</p> <p>RIVA MOTORSPORTS</p> <p>5100 NE 13 WAY POMPANO BEACH, FLORIDA 33064</p>	<p>revision dates</p> <p>REV 1: 6-15-21 REV 2: 8-30-21</p>	<p>consultant seal</p>	<p>DATE</p> <p>AR0011636</p> <p>Pete M Ebersole</p>	<p>ARCHITECTURE LANDSCAPE ARCHITECTURE LAND PLANNING INTERIOR DESIGN GOVERNMENTAL PROCESSING</p> <p>AA26001446</p> <p>ARCHITECTURAL ALLIANCE 612 S.W. 4TH AVENUE FORT LAUDERDALE, FLORIDA 33315 TEL : (954) 764-8858 FAX : (954) 764-0731 E-MAIL : architecture@archall.net</p>	<p>project number</p> <p>21112</p> <p>release date</p> <p>6-16-21</p>	<p>sheet description</p> <p>SECOND FLOOR PLAN</p>	<p>drawing number</p> <p>A-2</p>
--	---	--	------------------------	---	--	---	---	---