


EAST ELEVATION


SCALE: 3/16" = 1'-0"

REAR VIEW

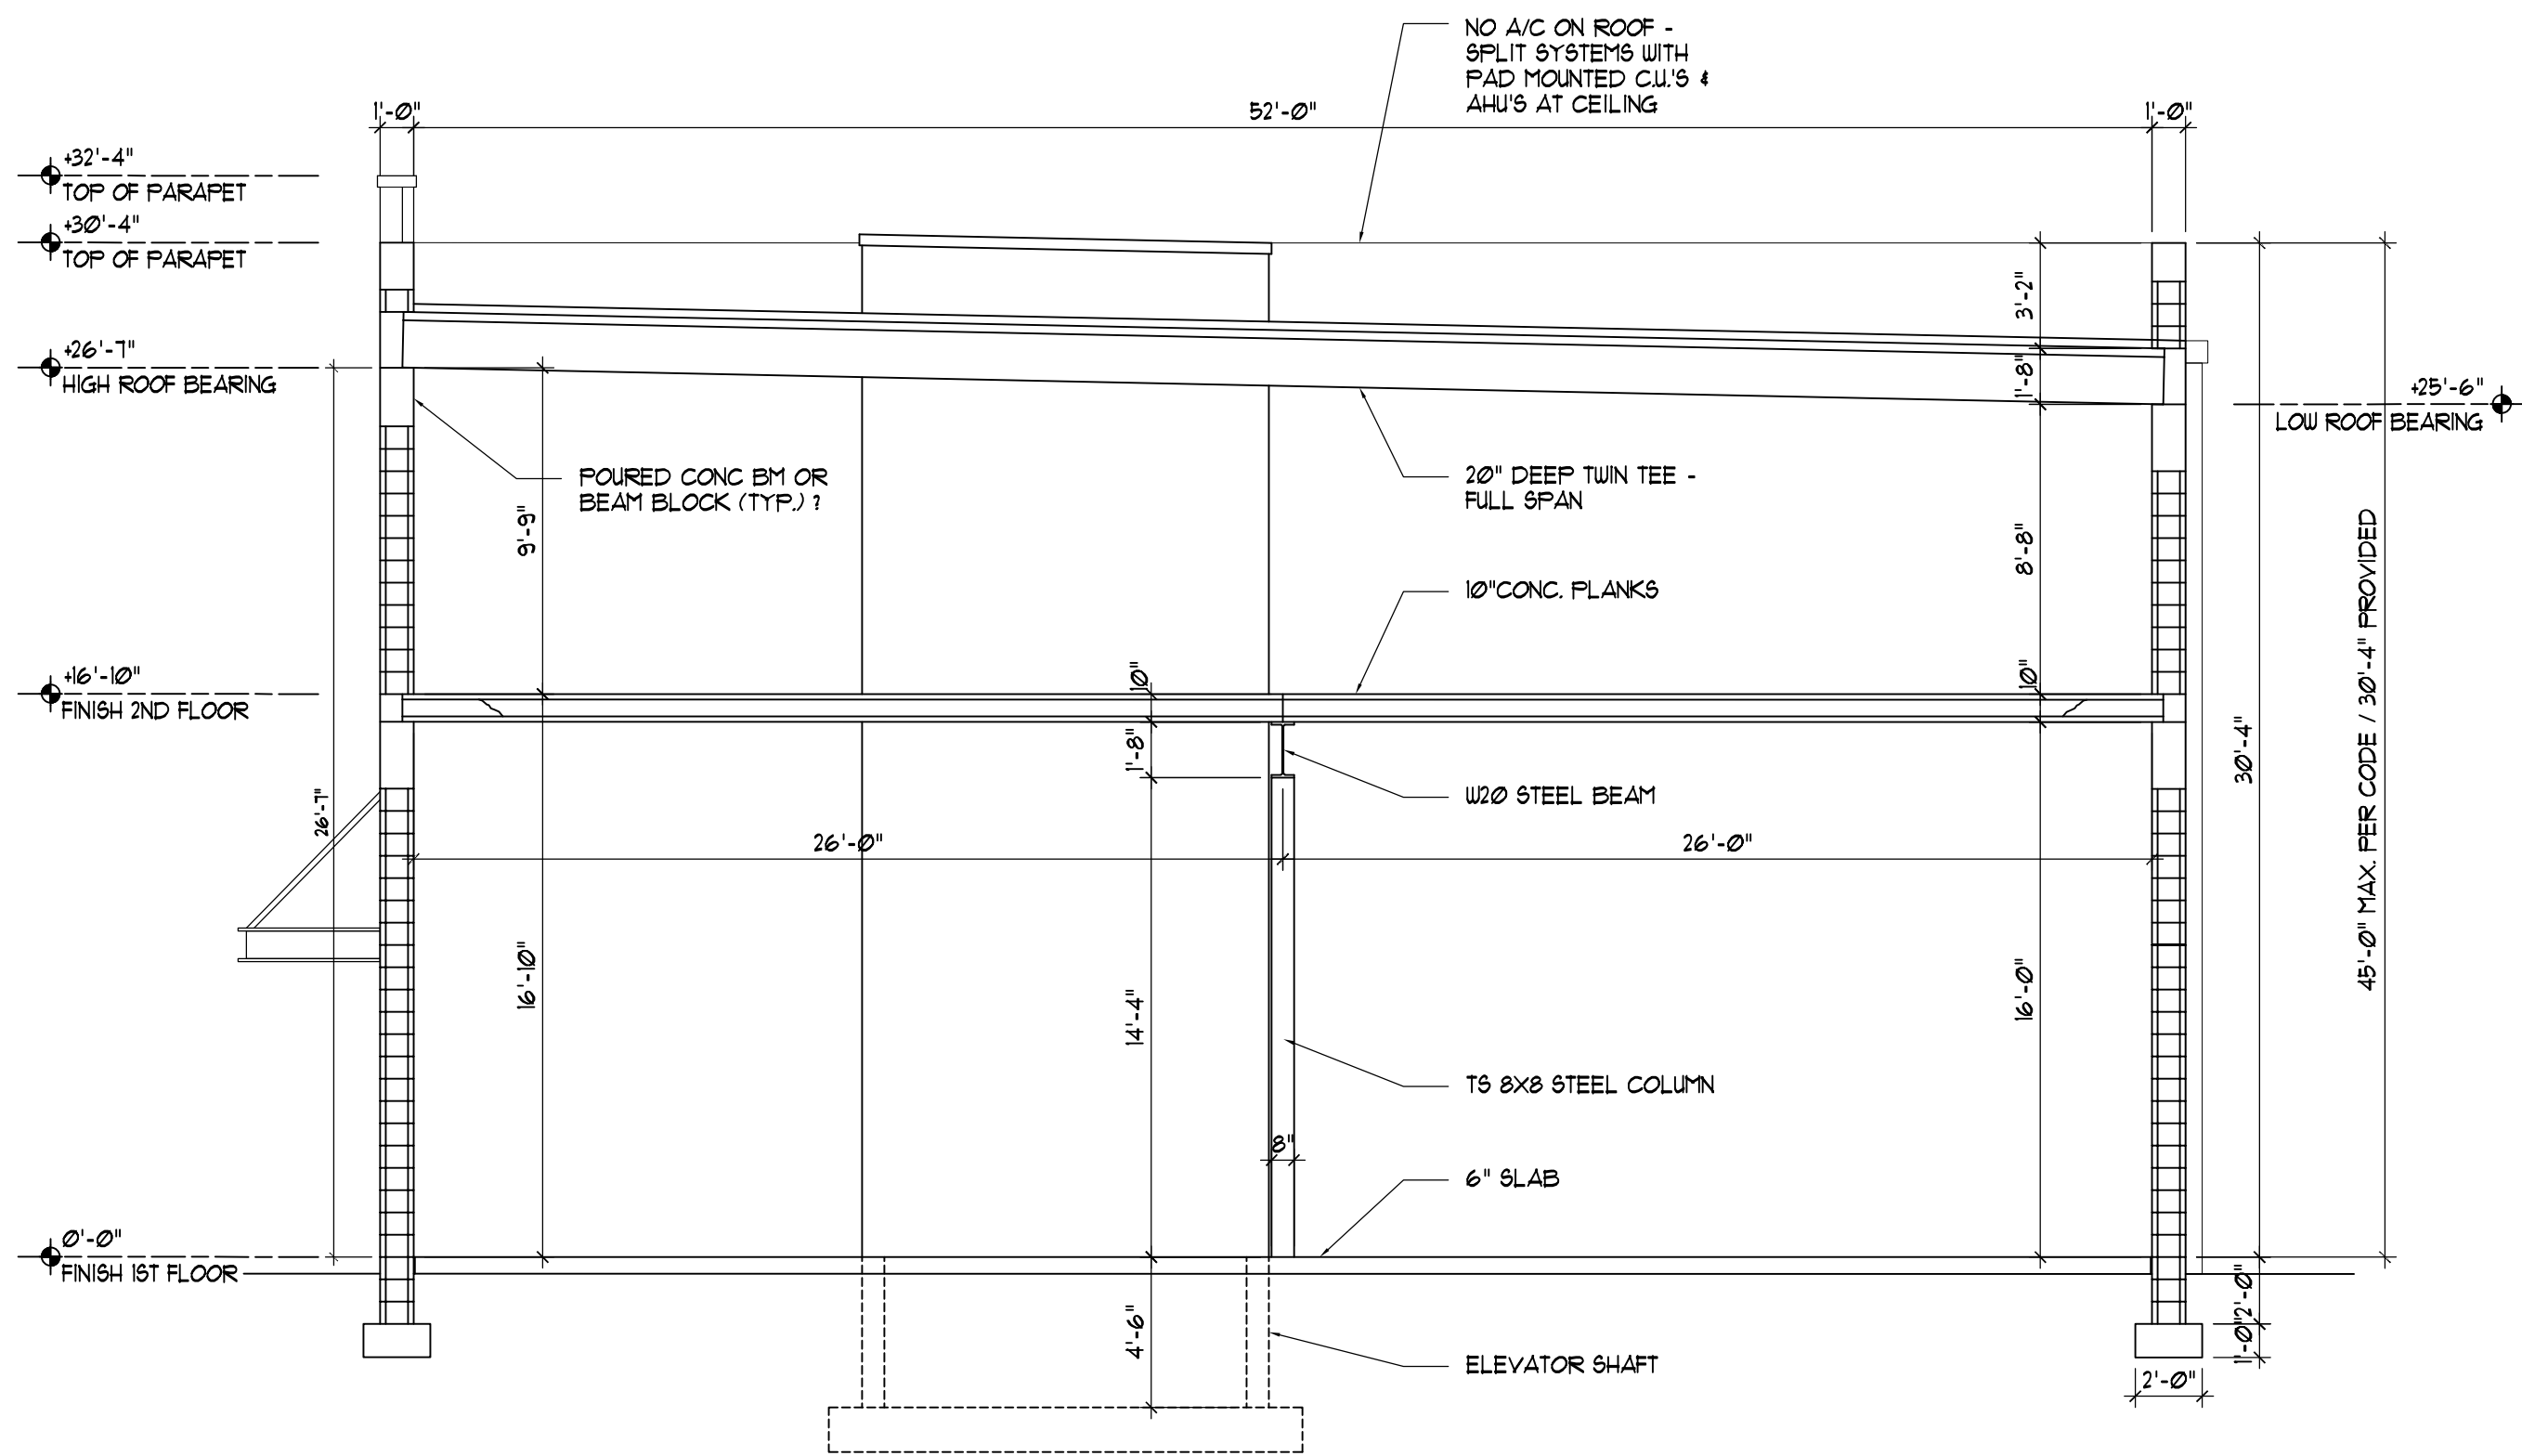

BUILDING SECTION A

SCALE: 3/16" = 1'-0"

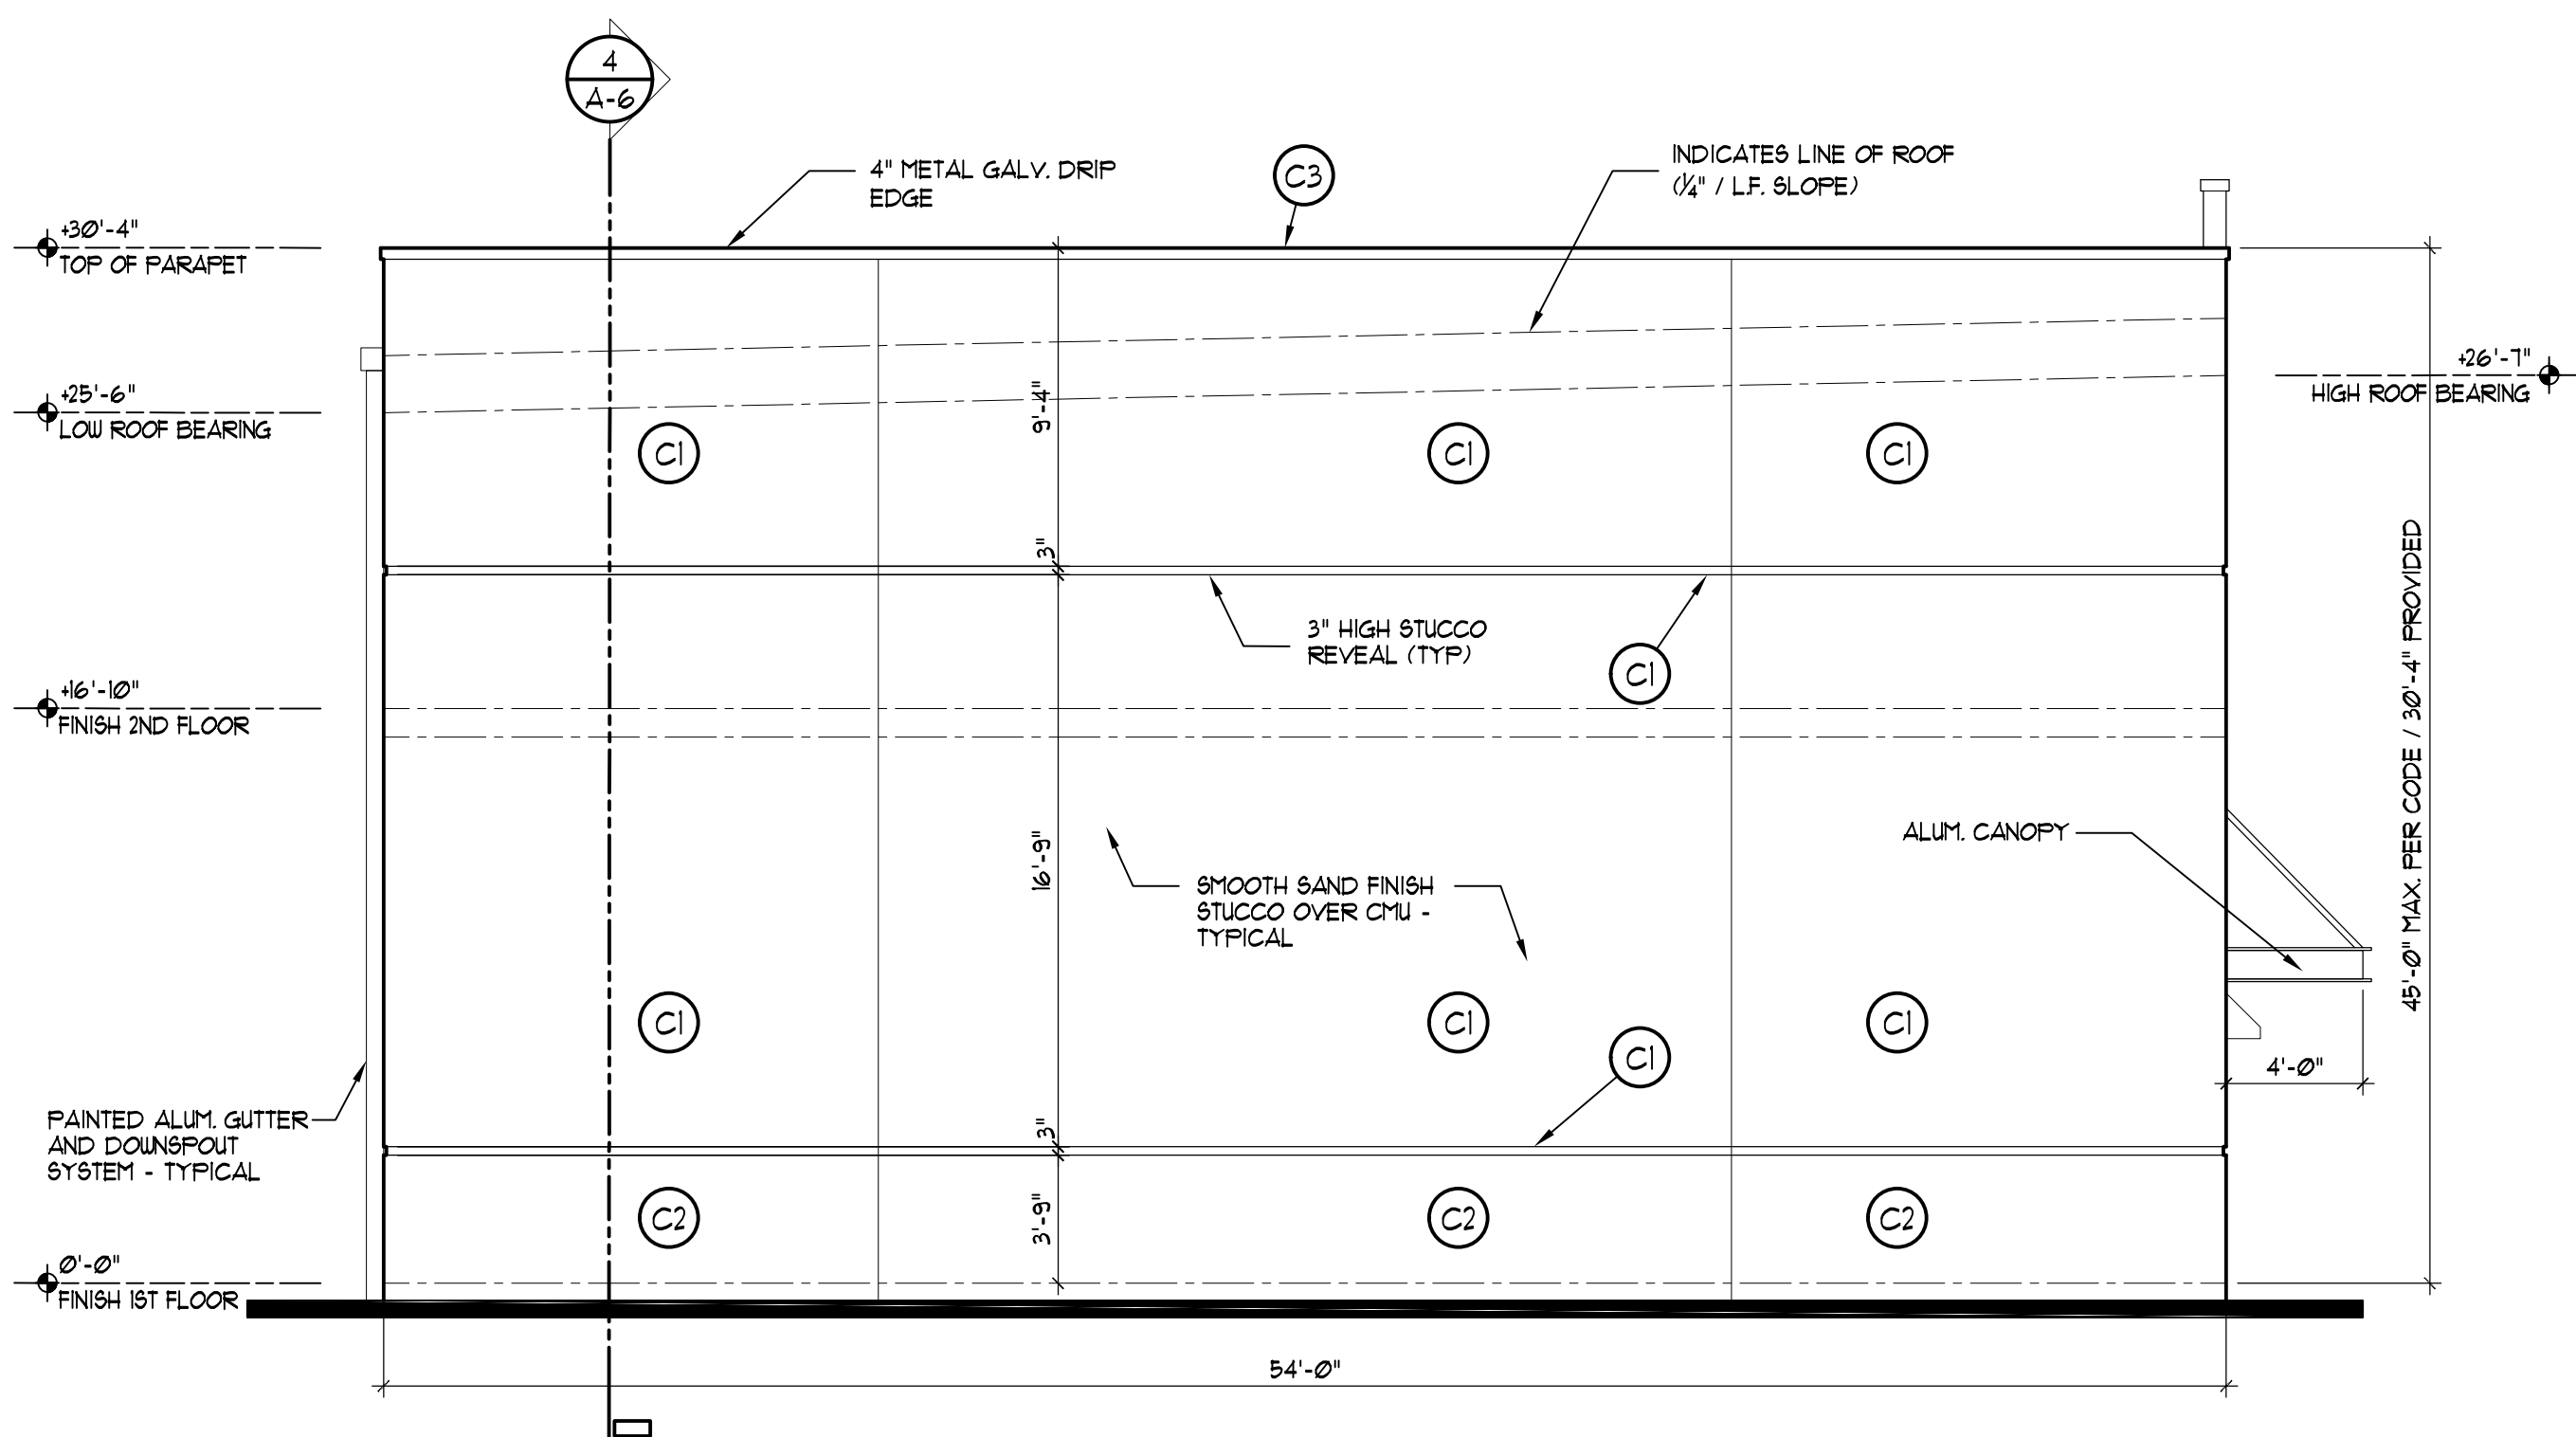

NORTH ELEVATION

SCALE: 3/16" = 1'-0"

LEFT SIDE VIEW

COLOR SCHEDULE		
MARK	DESCRIPTION	SPECIFICATION
C-1	PRIMARY WALL SURFACES	OFF WHITE - SHERWIN WILLIAMS SW 7002 DOWNTOWN
C-2	TOWER, ACCENT, AND BASE	SAND - SHERWIN WILLIAMS SW 6099 SAND DOLLAR
C-3	STOREFRONT FRAMES, DOORS, RAIL AND METAL AWNING	BLUE - SHERWIN WILLIAMS SW 6059 BLUE CHIP

	project name	A PROPOSED TWO STORY WAREHOUSE FOR: <b>RIVA MOTORSPORTS</b> 5100 NE 13 WAY POMPANO BEACH, FLORIDA 33064	revision dates REV 1: 6-15-21 REV 2: 8-30-21 REV 3: 10-11-21	consultant seal	DATE AR0011636 Pete M Ebersole	ARCHITECTURE LANDSCAPE ARCHITECTURE LAND PLANNING INTERIOR DESIGN GOVERNMENTAL PROCESSING AA26001446 <b>ARCHITECTURAL ALLIANCE</b> 612 S.W. 4TH AVENUE FORT LAUDERDALE, FLORIDA 33315 TEL: (954) 764-8858 FAX: (954) 764-0731 E-MAIL: architecture@archall.net	project number 21112	sheet description BUILDING ELEVATIONS	drawing number <b>A-5</b>
	P221-12000024 12/07/21								