



ROOF PLAN

SCALE : 1/8" = 1'-0"

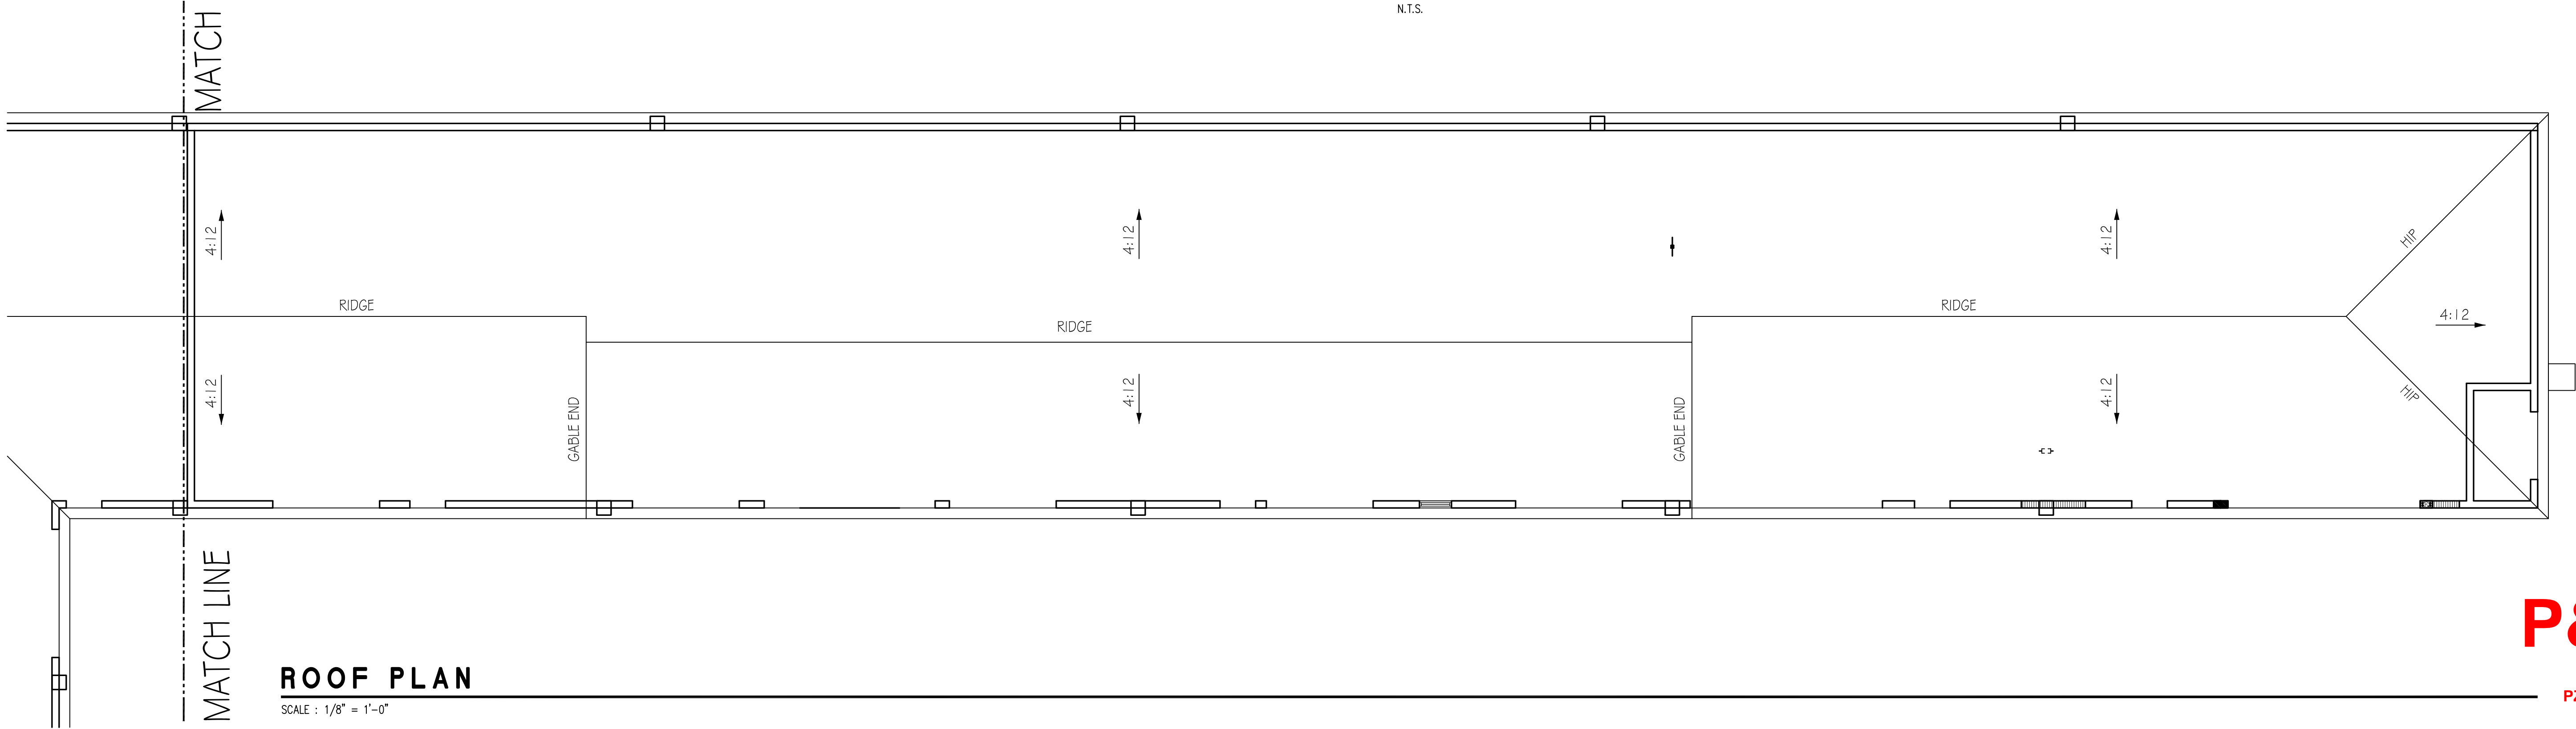


ROOF PLAN

SCALE : 1/8" = 1'-0"

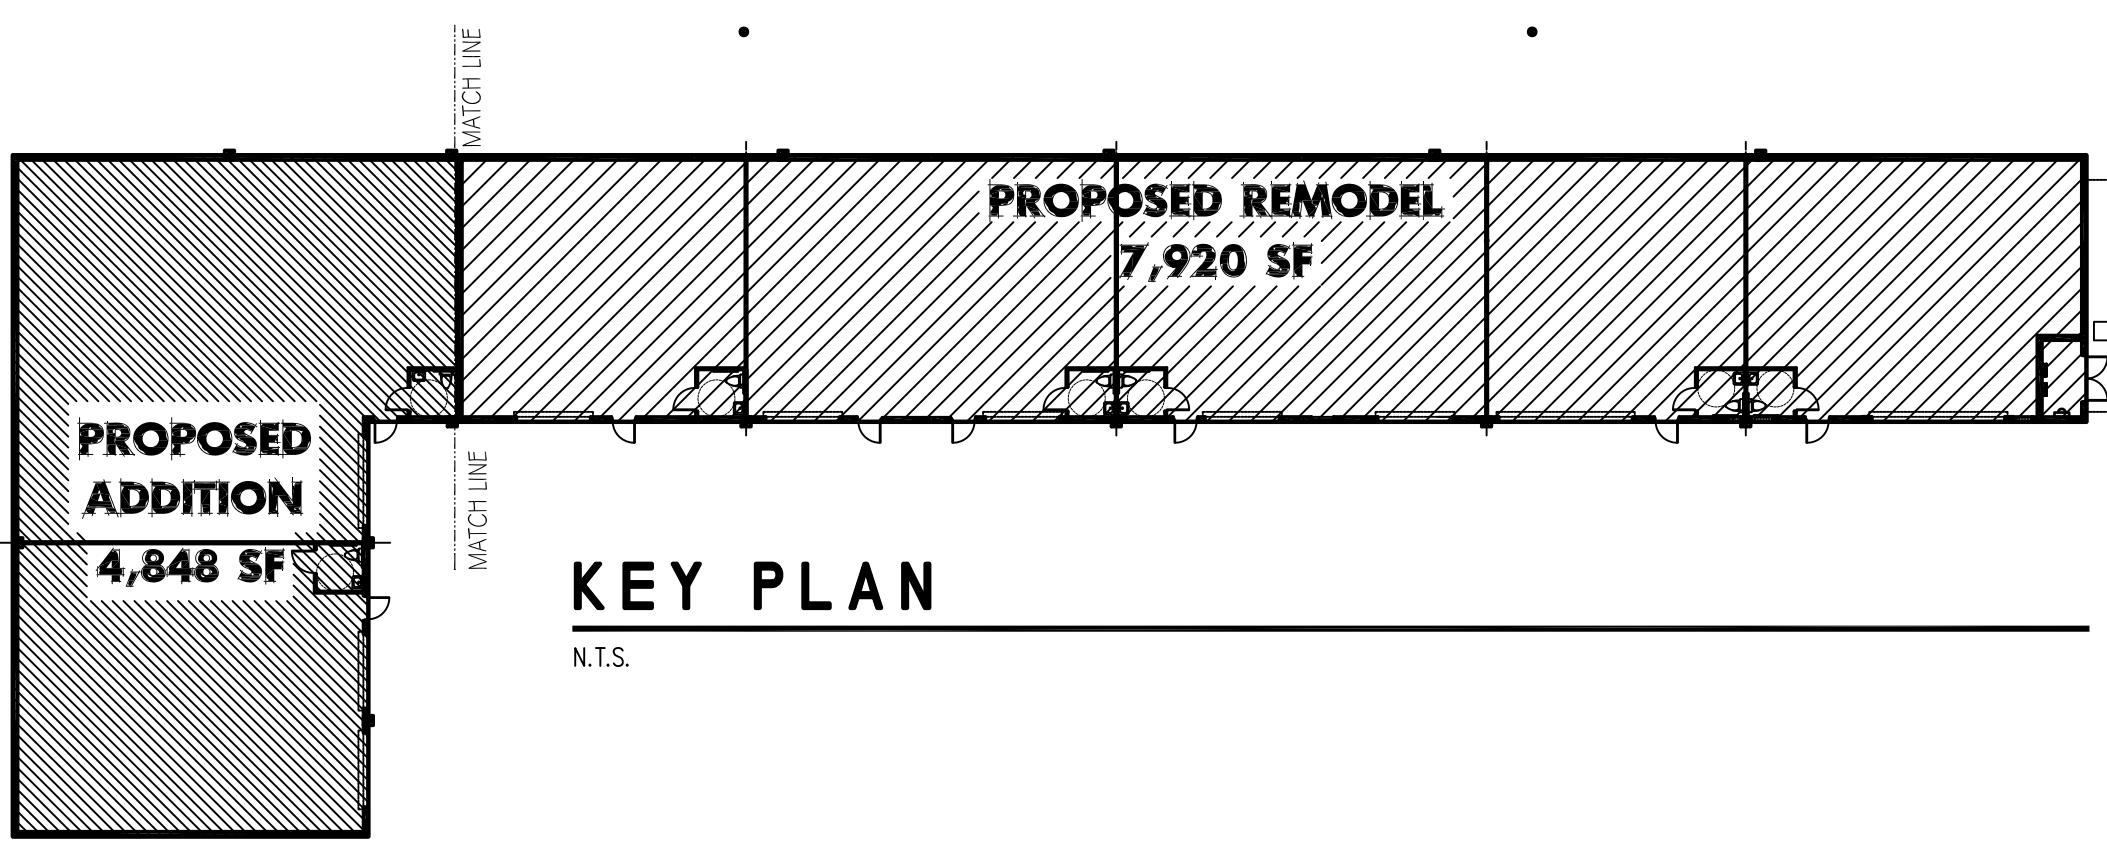


KEY PLAN

N.T.S.

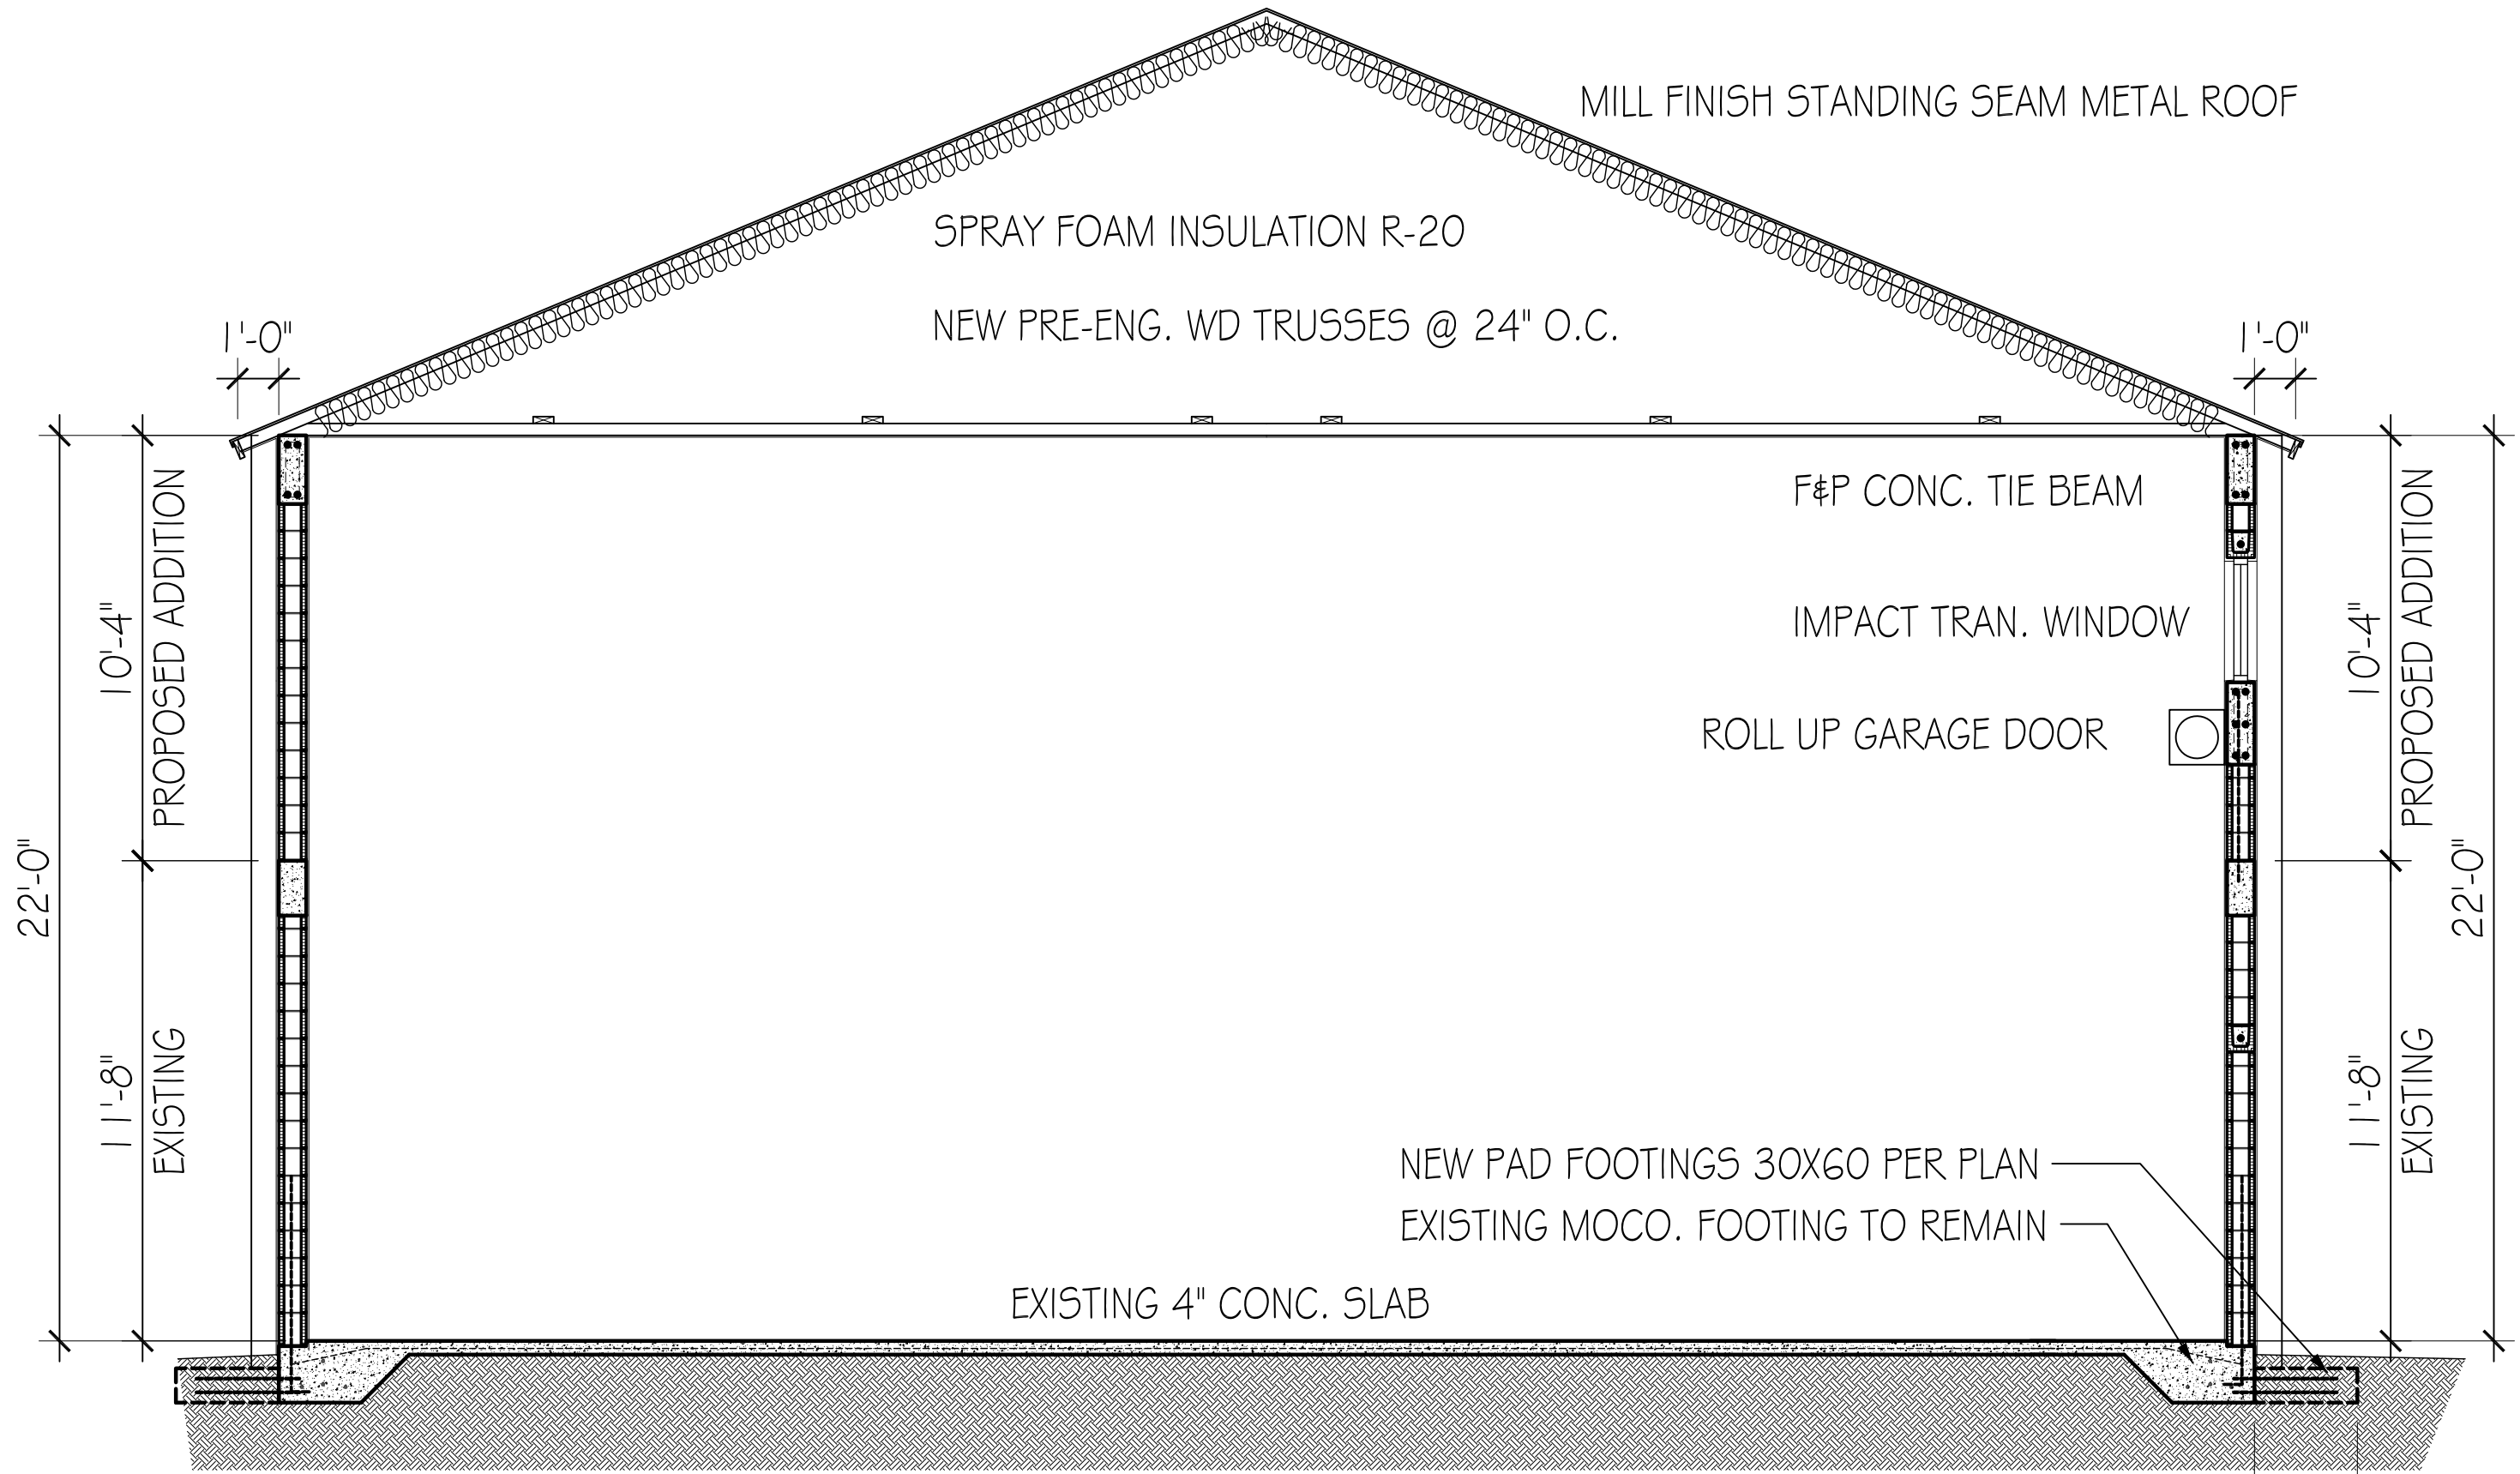

BUILDING SECTION

N.T.S.

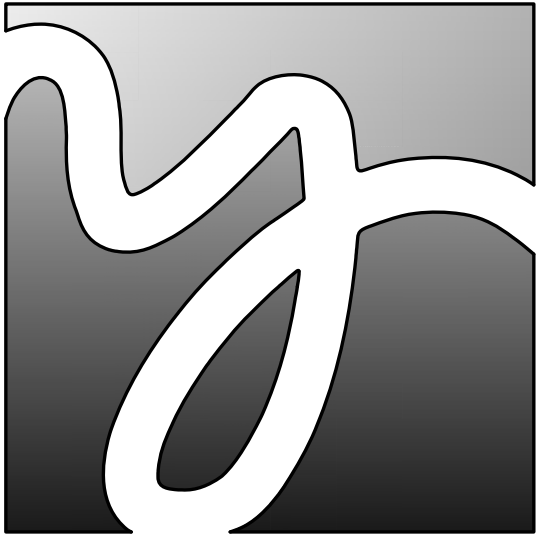

YATES ASSOCIATES
ARCHITECTURE INC.

- ARCHITECTURE
- PLANNING
- INTERIOR DESIGN


AA-26001673
330 CLEMATIS ST., SUITE 210
WEST PALM BEACH, FL 33401
TEL: 561-653-8280 FAX: 561-653-8279
WWW.YATESARCHITECTURE.COM
EMAIL: KELLY@YATESARCHITECTURE.COM

DATE: 12-16-24
JOB NO: 24-1289
DESIGN BY: JCH
DRAWN BY: JCH
APPROVED: KDY
REVISIONS:

COMMERCIAL TENANT IMPROVEMENT PLANS:

LT 20 LLC
115 NW 16TH ST.
POMPANO BEACH FL 33060

AAC
REVIEW
09-22-25

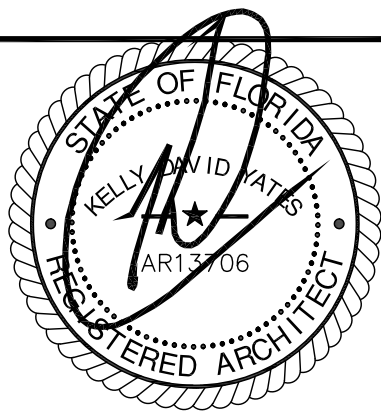

KELLY D. YATES
FLORIDA AR 13706

SHEET NO.

A-3

OF - SHTS

PZ25-12000014

Copyright © 2025 Yates Architecture Inc.

10/22/2025

P&Z