


1200 NW 18TH STREET
POMPANO BEACH, FLORIDA 33069

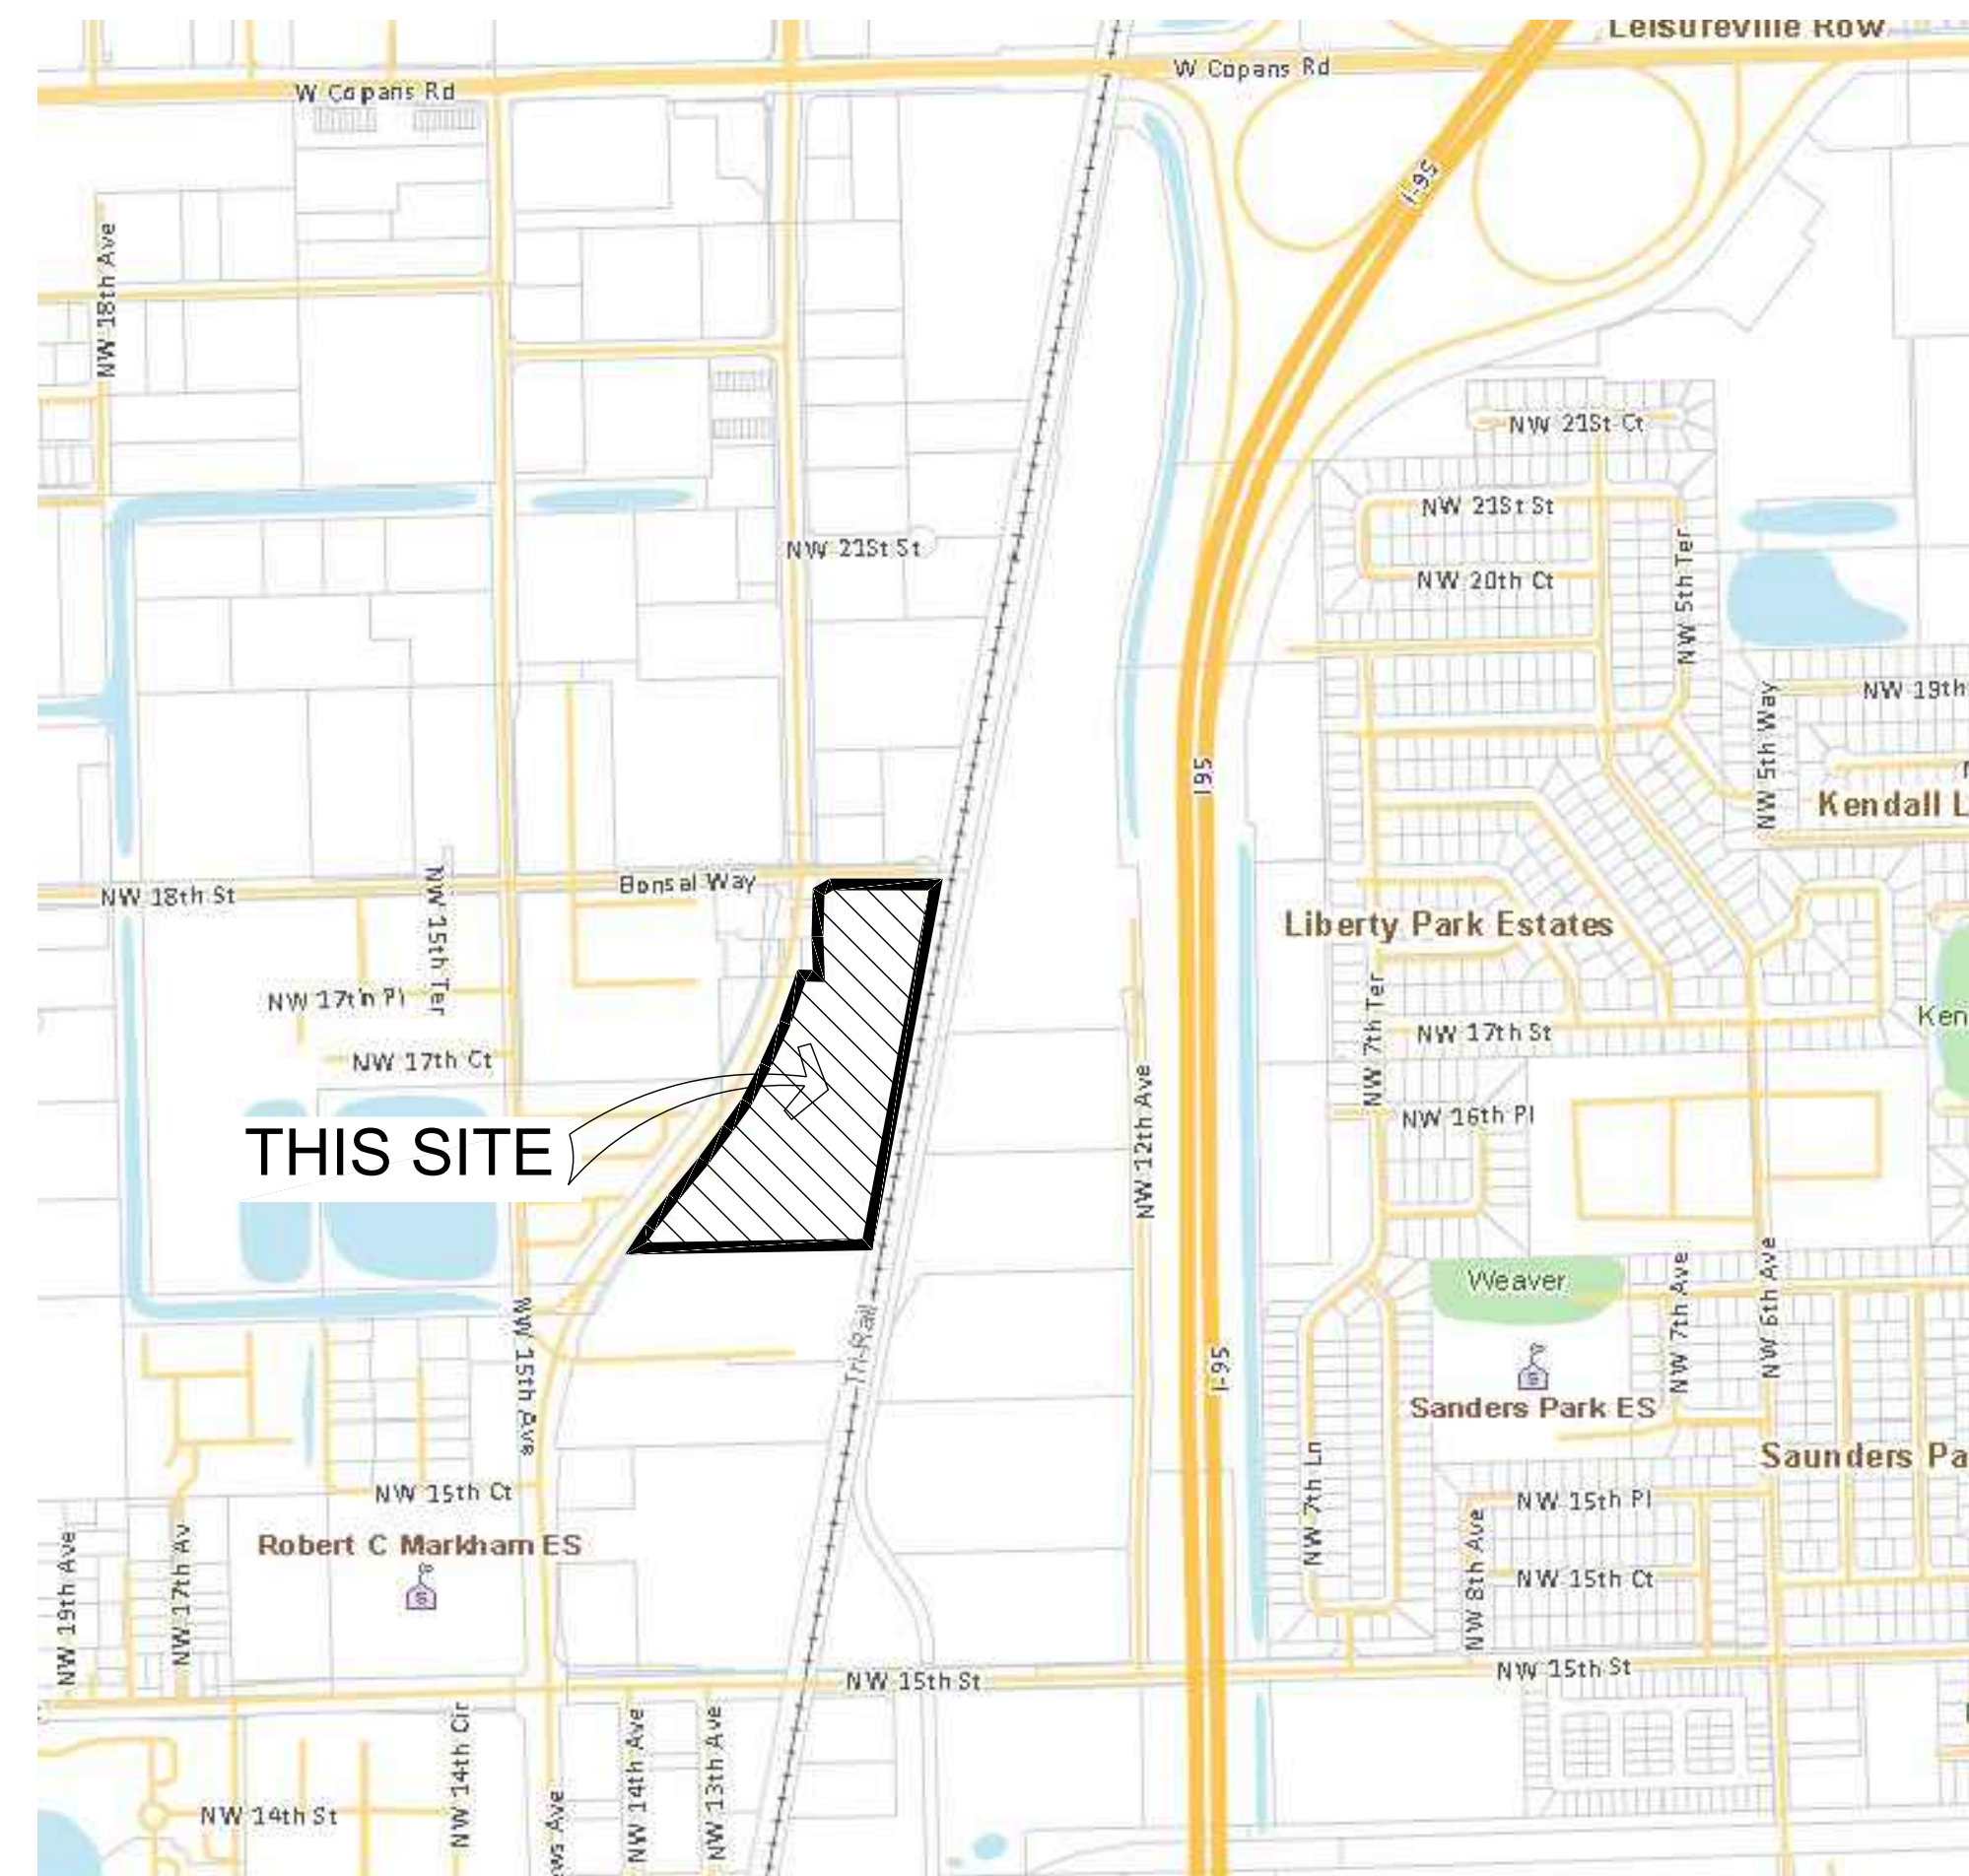

KWD LANDSCAPE ARCHITECTURE
101 SE 2ND AVE DELRAY BEACH
FL 33444
KRENT L. WIELAND
561-243-1873

FLORIDA FIRE PREVENTION CODE
8TH EDITION 2023

012 TRA 101	FIRE ACCESS LEA
-------------	-----------------



Y

AL

Digitally signed by
Brian Herbert
Date:
2024.02.20
15:04:12
-05'00'

1200 NW 18TH ST
OMPAHO BEACH FL
33069

ER

[illegible]

PROJECT STATUS

MINOR SITE PLAN SBMT

TF _____

FEBRUARY 2, 2024

PROJECT NUMBER _____

23

SALE _____

OTED

AWN BY _____ CHECKED BY _____

DRAWING TITLE

VER & INDEX

DRAWING NUMBER _____

G 001