
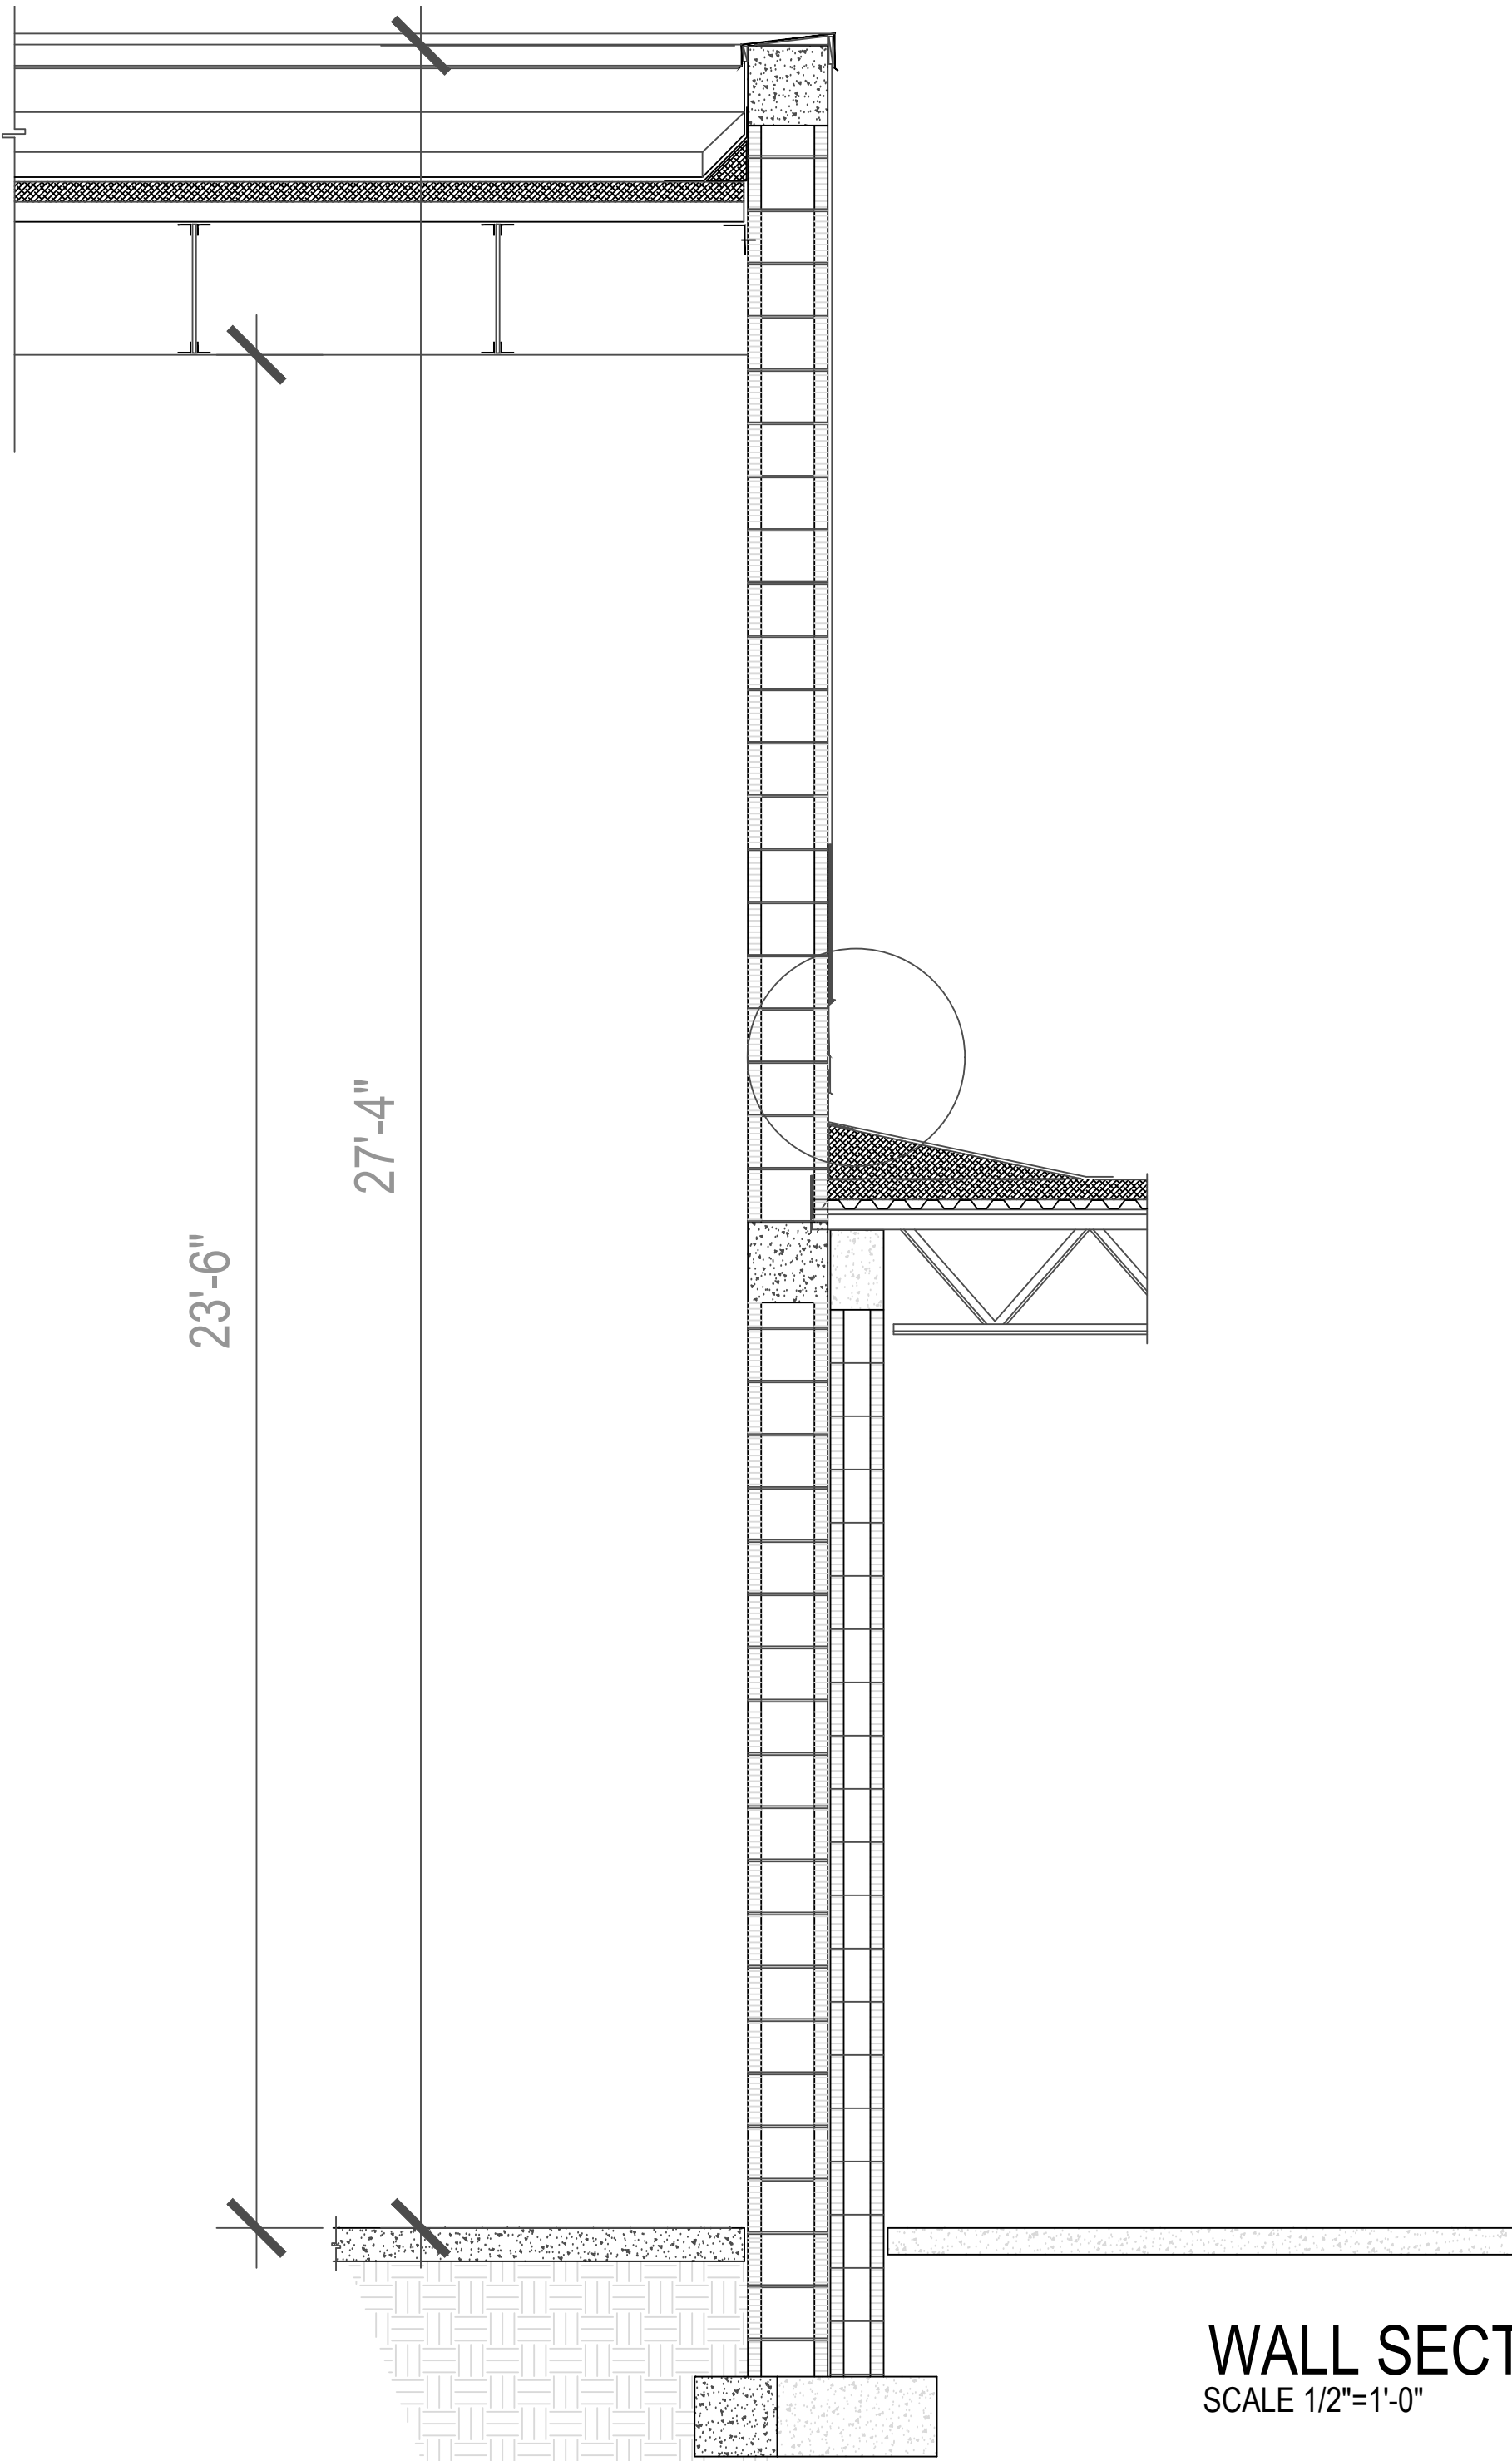


FLOOR PLAN
MODIFICATIONS TO EXISTING BUILDING
SCALE 1/4"=1'-0"

BATHROOM DETAIL


SCALE 3/8" = 1'-0"

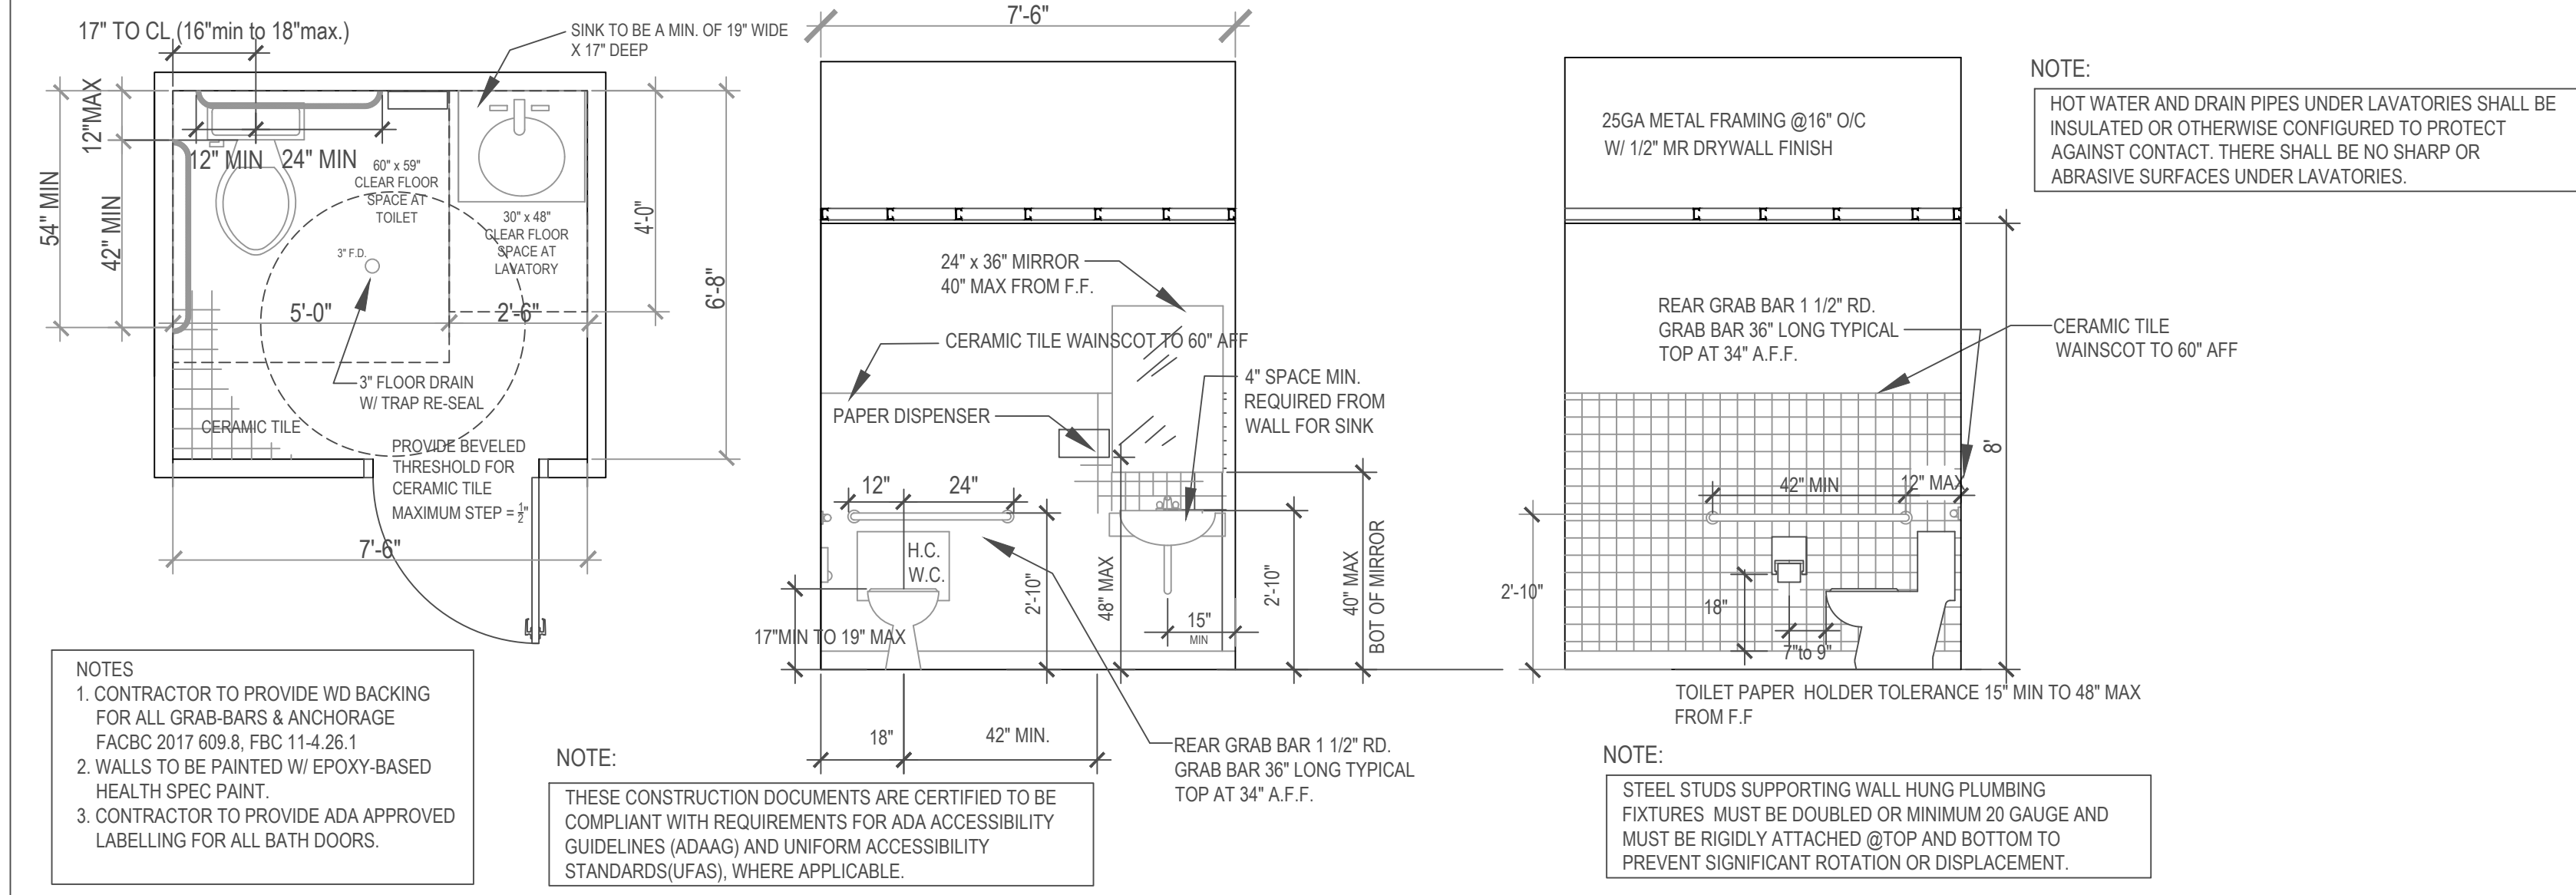

WALL SECTION
SCALE 1/2"=1'-0"

BATHROOM DETAILS

SCALE 3/8"=1'-0"

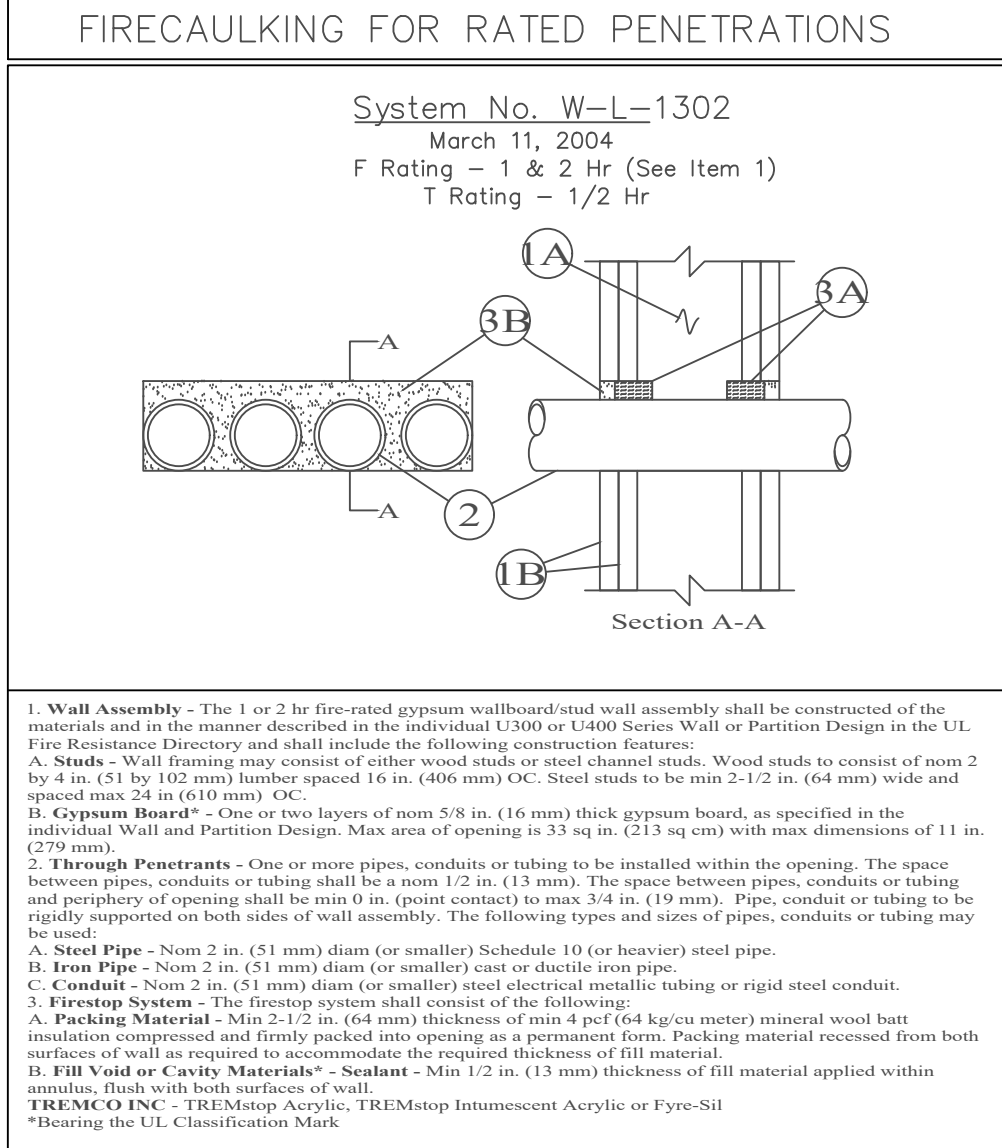

DETAIL
RATED WALL PENETRATION