


Drawing name: P:\2023 Projects\2304 - 4791 N Fed Hwy Pompano\ARCH\018 - 2304\_A-103 - EAST AND WEST ELEVATIONS.dwg Layout1 May 06, 2024 1:55pm by: bhayles

MATERIAL/FINISH SCHEDULE	
P-1	SHERWIN WILLIAMS - SW 6007 SMART WHITE
P-2	SHERWIN WILLIAMS - SW 6009 IMAGINE
P-3	SHERWIN WILLIAMS - SW 6011 CHINCHILLA
P-4	SHERWIN WILLIAMS - SW 6006 BLACK BEAN (DARK BRONZE) (TYPICAL FOR ALL STOREFRONT / DOOR FRAMES)

ELEVATION FENESTRATIONS			
MARK	TOTAL S.F.	FENESTRATION	PERCENTAGE
NORTH	1,299.50 S.F.	400.00 S.F.	30.78%
EAST	1,701.02 S.F.	663.34 S.F.	39.00 %

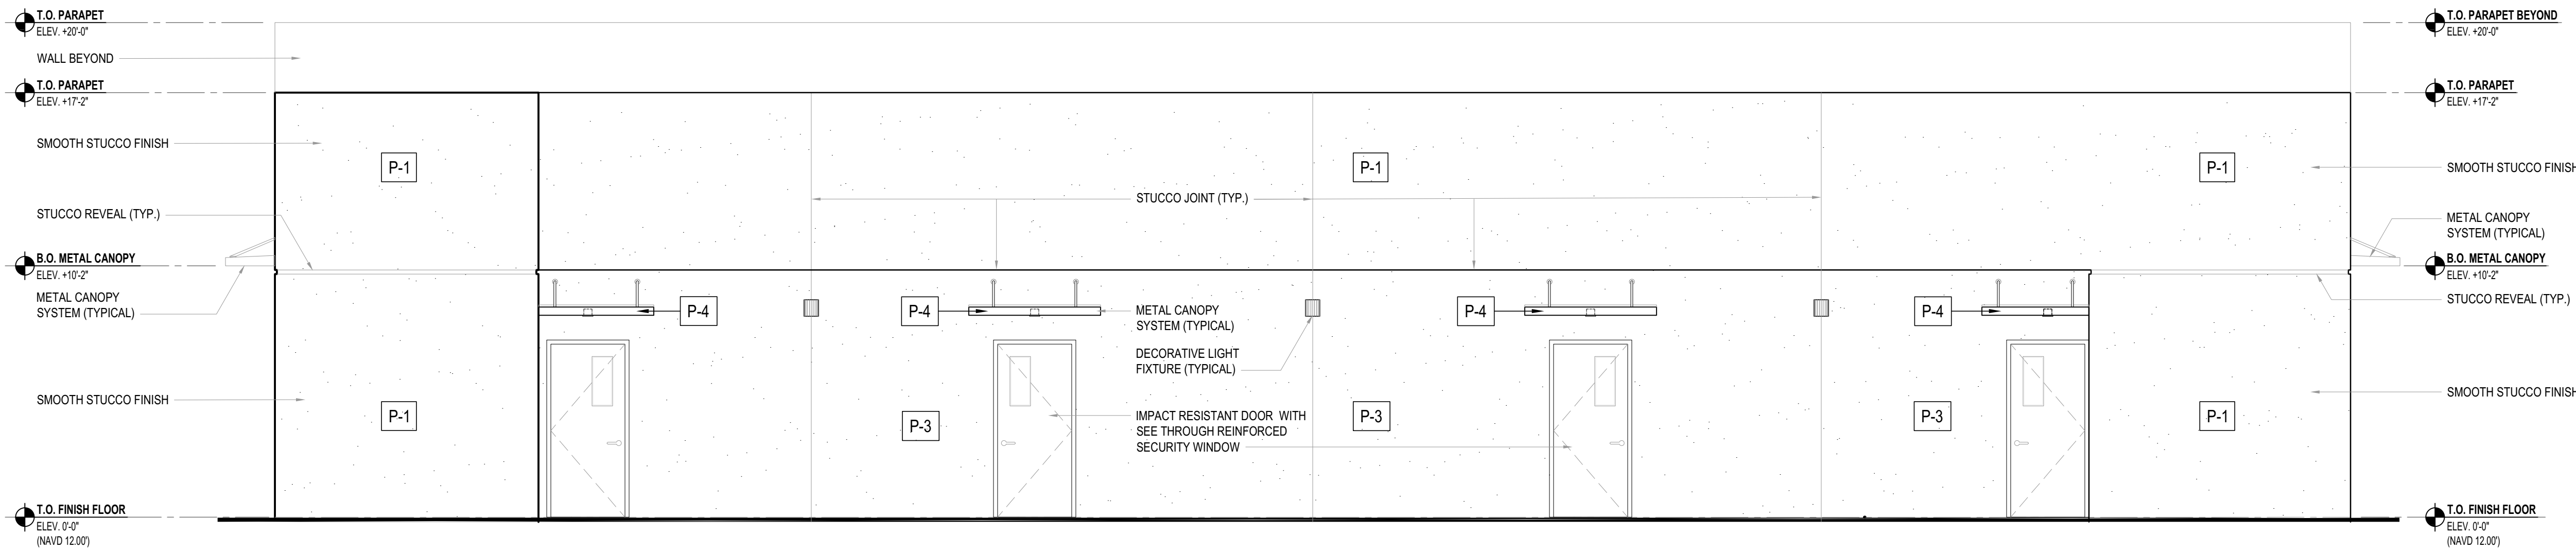

2 **WEST ELEVATION**  
SCALE: 1/4" = 1'-0"



1 **EAST ELEVATION**  
SCALE: 1/4" = 1'-0"

**AAC**  
PZ23-12000049  
06/04/2024