




1 REAR ELEVATION (WEST)
A-502 SCALE: 3/32" = 1'-0"

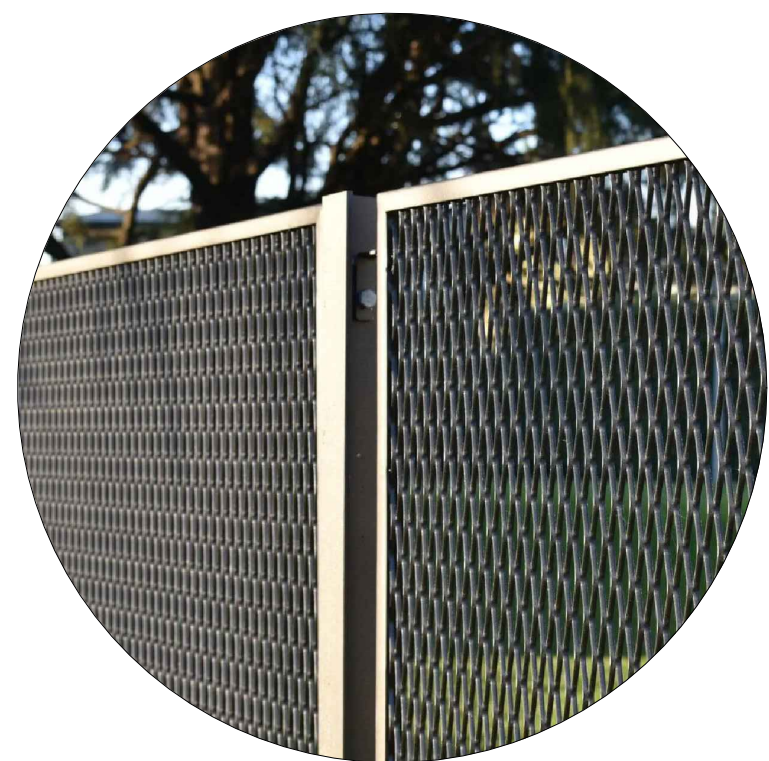

4 FRAMELESS CLEAR
GLASS RAILING SYSTEM

5 GREEN WALL STAINLESS STEEL
CABLE TRELLIS SYSTEM

6 ALUMINUM TRELLIS STSTEM / PERGOLA
(ANODIZED ALUMINUM COLOR)

7 EXPANDED METAL MESH FENCE /
GUARDRAIL (ANODIZED ALUMINUM COLOR)

AAC
P222-12000011
03/07/2023

AAC
P222-12000011
07/02/2024

idea
Architect

ENG. CA No. 28767 ARCH. LICENSE NBR AA20011856

3323 NE 163RD STREET, SUITE 200
NORTH MIAMI BEACH, FL 33180
Tel.: (305) 792-0015
Fax: (305) 931-0279

WWW.ABSOLUTE-IDEA.COM

idea 2022
ALL RIGHTS RESERVED

SEAL

TO THE BEST OF MY KNOWLEDGE, THE
PLANS AND SPECIFICATIONS COMPLY
WITH THE APPLICABLE MINIMUM
CODES AND THE APPLICABLE
FIRE SAFETY STANDARDS AS
DETERMINED BY THE LOCAL AUTHORITY IN
ACCORDANCE WITH THIS SECTION AND
633 FLORIDA STATUTES.

STEPHANIE L'ECUYER
AR 93637

PROFESSIONALS

THOMAS
ENGINEERING GROUP

BJ
BLISS & NYITRAY, INC.
STRUCTURAL
ENGINEERS

REV.	DATE	DESCRIPTION	Prepared By	Verified By

ALL MEASUREMENTS MUST BE VERIFIED BEFORE BEGINNING THE WORKS.
NO MEASUREMENTS ARE TO BE TAKEN DIRECTLY FROM THIS DRAWING.

Notes

**ARCHITECTURAL
APPEARANCE
COMMITTEE (AAC)**

Client

CAMACO

COMACO DEVELOPMENT LLC
839 RUE ST-JOSEPH EST
QUEBEC QC CANADA G1K 3C8

Client reference number

Project

ENTOURAGE IN THE SUN

407 / 409 N RIVERSIDE
POMPANO BEACH FL 33062

Title

**WEST ELEVATION
(REAR)**

Drawn: **ABY / MAL**
Verified: **JFG**
Approved: **SL**

Field: **ARCHITECTURE**
Scale: **AS SHOWN**
Date: **01-30-2023**

Manager: **ABY**
Project: **A-502**