


SW-7005 PURE WHITE  
SHERWIN-WILLIAMS /  
OR EQUIVALENT APPROVED  
BY ARCHITECT



MECHANICAL EQUIPMENT  
ROOFTOP LOUVERED ALUMINUM  
SCREENS

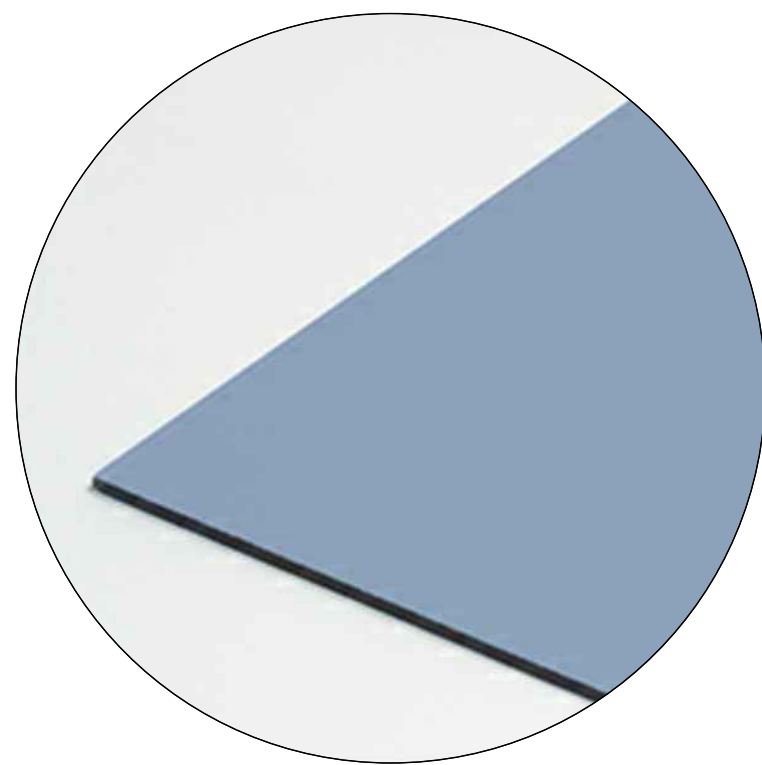

VIRACON VLE1-47  
LAMINATED  
GLASS



ELEVATION LEGEND

- WHITE SMOOTH FINISH STUCCO PAINTED (SW-7005 PURE WHITE SHERWIN-WILLIAMS)
- ANODIZED ALUMINUM ROOFTOP LOUVERED SCREEN
- VITRO / PPG SOLARBLUE GLASS FOR STOREFRONTS / WINDOWS / BALCONY DOORS
- FRAMELESS CLEAR GLASS RAILING SYSTEM (42 IN. MIN.)
- GREEN WALL STAINLESS STEEL CABLE TRELLIS SYSTEM
- ALUMINUM TRELLIS STSTEM / PERGOLA (ANODIZED ALUMINUM COLOR)



FRAMELESS CLEAR  
GLASS RAILING SYSTEM



GREEN WALL STAINLESS STEEL  
CABLE TRELLIS SYSTEM



ALUMINUM TRELLIS STSTEM / PERGOLA  
(ANODIZED ALUMINUM COLOR)



EXPANDED METAL MESH FENCE /  
GUARDRAIL (ANODIZED ALUMINUM COLOR)

idea Architect

ENG. CA No. 28787 ARCH. LICENSE NBR AA20001856

3323 NE 163RD STREET, SUITE 200  
NORTH MIAMI BEACH, FL 33180  
Tel.: (305) 792-0015  
Fax: (305) 931-0279

WWW.ABSOLUTE-IDEA.COM

idea 2022  
ALL RIGHTS RESERVED

SEAL

TO THE BEST OF MY KNOWLEDGE, THE  
PLANS AND SPECIFICATIONS COMPLY  
WITH THE APPLICABLE MINIMUM  
CODES AND THE APPLICABLE  
FIRE-SAFETY STANDARDS AS  
DETERMINED BY THE LOCAL AUTHORITY IN  
ACCORDANCE WITH THIS SECTION AND  
633 FLORIDA STATUTES.

STEPHANE L'ECUYER  
AR 63637

PROFESSIONALS

THOMAS  
ENGINEERING GROUP

BLISS & NYTRAY, INC.  
STRUCTURAL  
ENGINEERS

REV.	DATE	DESCRIPTION	Prepared By	Verified By

ALL MEASUREMENTS MUST BE VERIFIED BEFORE BEGINNING THE WORKS.  
NO MEASUREMENTS ARE TO BE TAKEN DIRECTLY FROM THIS DRAWING.

Notes

ARCHITECTURAL  
APPEARANCE  
COMMITTEE (AAC)

Client

CAMACO

COMACO DEVELOPMENT LLC

839 RUE ST-JOSEPH EST  
QUEBEC QC CANADA G1K 3C8

Client reference number

Project

ENTOURAGE IN THE SUN

407 / 409 N RIVERSIDE  
POMPAHO BEACH FL 33062

Title

EAST ELEVATION  
(FRONT)

Drawn: ABY / MAL  
Checked: JFG  
Approved: SL

Field: ARCHITECTURE  
Scale: AS SHOWN  
Date: 01-30-2023

Manager: BY  
Project: 22-80011

Project: 22-80011