


PROPOSED SITE IMPROVEMENTS FOR:
POMPAÑO BEACH MARINE CENTER

701 FEDERAL HIGHWAY POMPANO BEACH, FL 33062

barranco gonzalez • architecture • planning • interior design
701 FEDERAL HIGHWAY POMPANO BEACH, FL 33062

1015 southeast 4th avenue

consultant

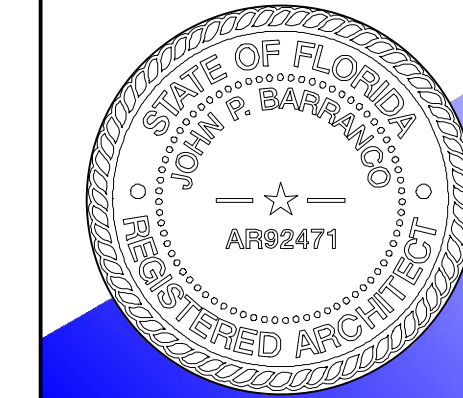

DESIGNED	DRAWN	CHECKED
JPB	JO/SRS	JPB
DATE:		COMM:
06.27.2025		23112

this document or parts thereof may not be reproduced in any form without permission copyrighted material ©


REVISION

GROUND
FLOOR PLAN

SITE PLAN APPROVAL

A-101

F1 NOT USED

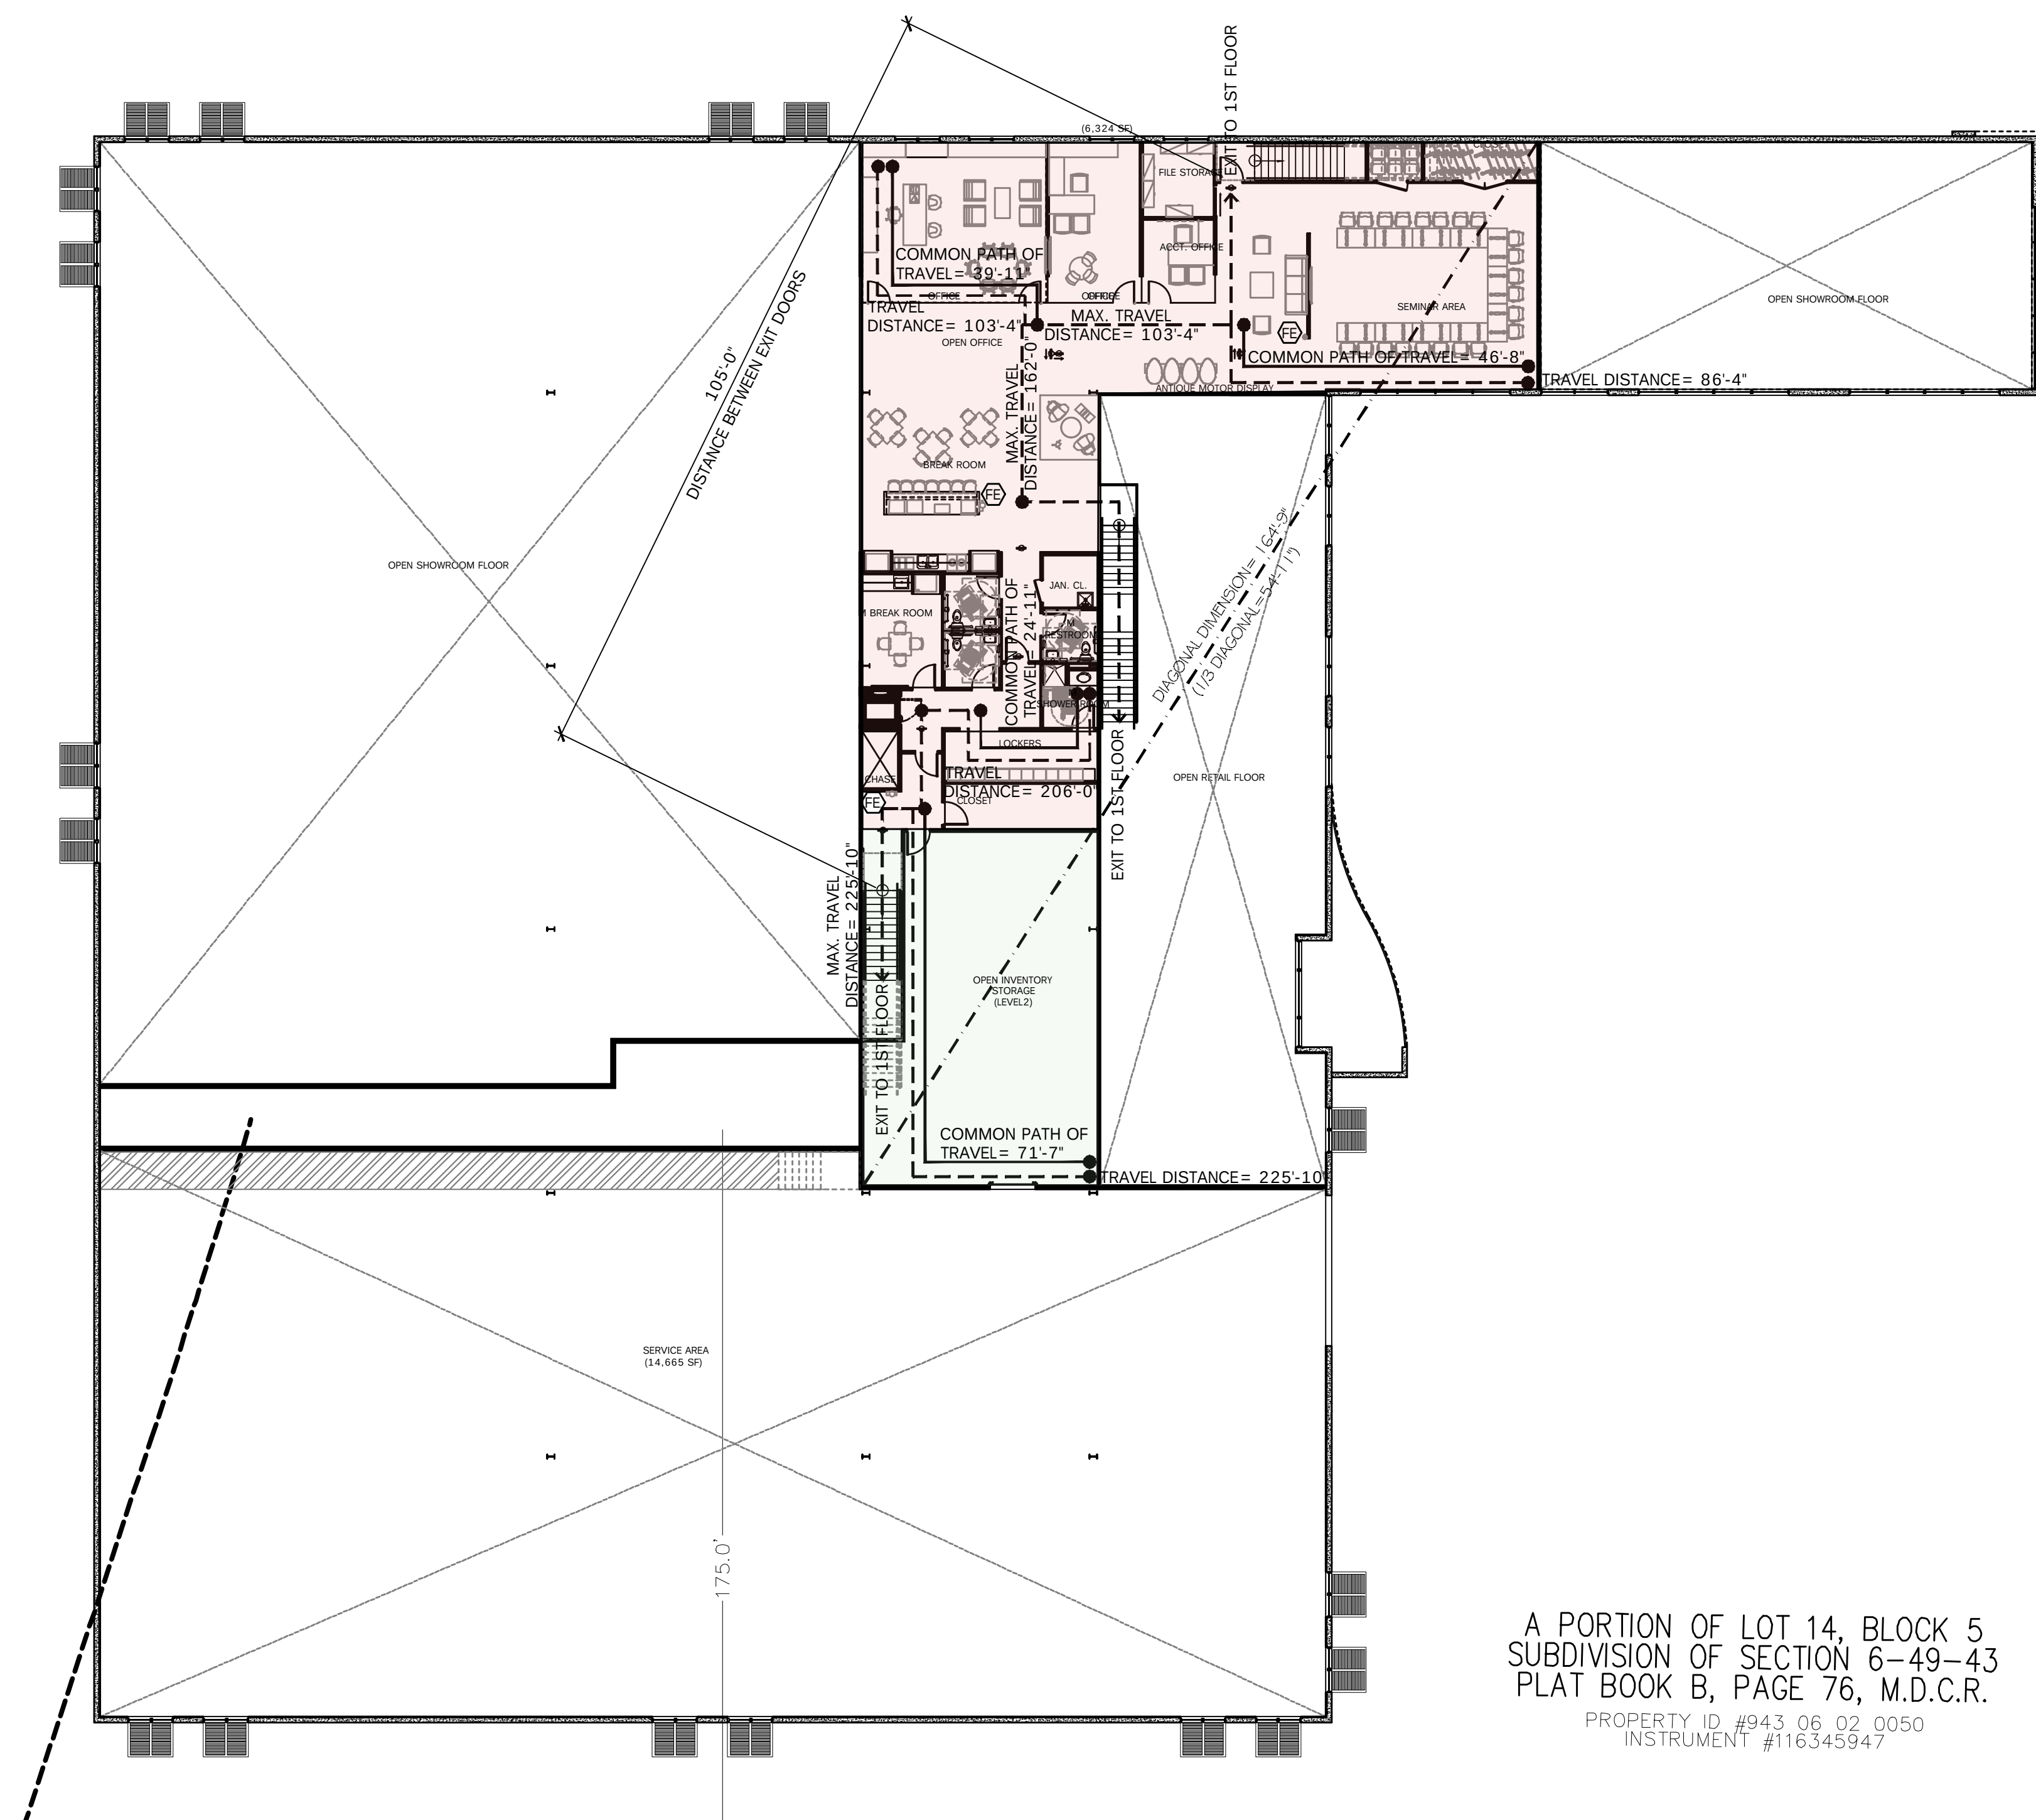


A PORTION OF LOT 14, BLOCK 5
SUBDIVISION OF SECTION 6-49-43
PLAT BOOK B, PAGE 76, M.D.C.R.

PROPERTY ID #943 06 02 0050
INSTRUMENT #116345947


*REFER TO G-101

(B6) CODE ANALYSIS

1 HR FIRE RATED WALL. REFER TO SHEET A-501.

 


FIRE EXTINGUISHER

 

TRAVEL DISTANCE



➔ COMMON PATH

 

INDICATES EXIT SIGN



LIGHTING FIXTURE WITH EMERGENCY BATTERY
PACK. REFER TO ELECTRICAL DRAWINGS





INDICATES KNOX BOX LOCATION

A6 LEGEND

A1 LIFE SAFETY GROUND FLOOR PLAN

1/16" = 1'-0"

A horizontal number line with tick marks at 0, 8, 16, and 3. The line is labeled with these numbers below the tick marks.

THE ARCHITECT HEREBY EXPRESSLY RESERVES THE COPYRIGHT AND PROPERTY RIGHTS IN THESE PLANS. DRAWINGS ARE NOT TO BE REPRODUCED, CHANGED, OR COPIED IN ANY FORM OR MANNER WHATSOEVER WITHOUT FIRST OBTAINING WRITTEN PERMISSION AND CONSENT. NOR ARE THEY TO BE ASSIGNED TO ANY PARTY WITHOUT FIRST OBTAINING SAID WRITTEN PERMISSION AND CONSENT.