
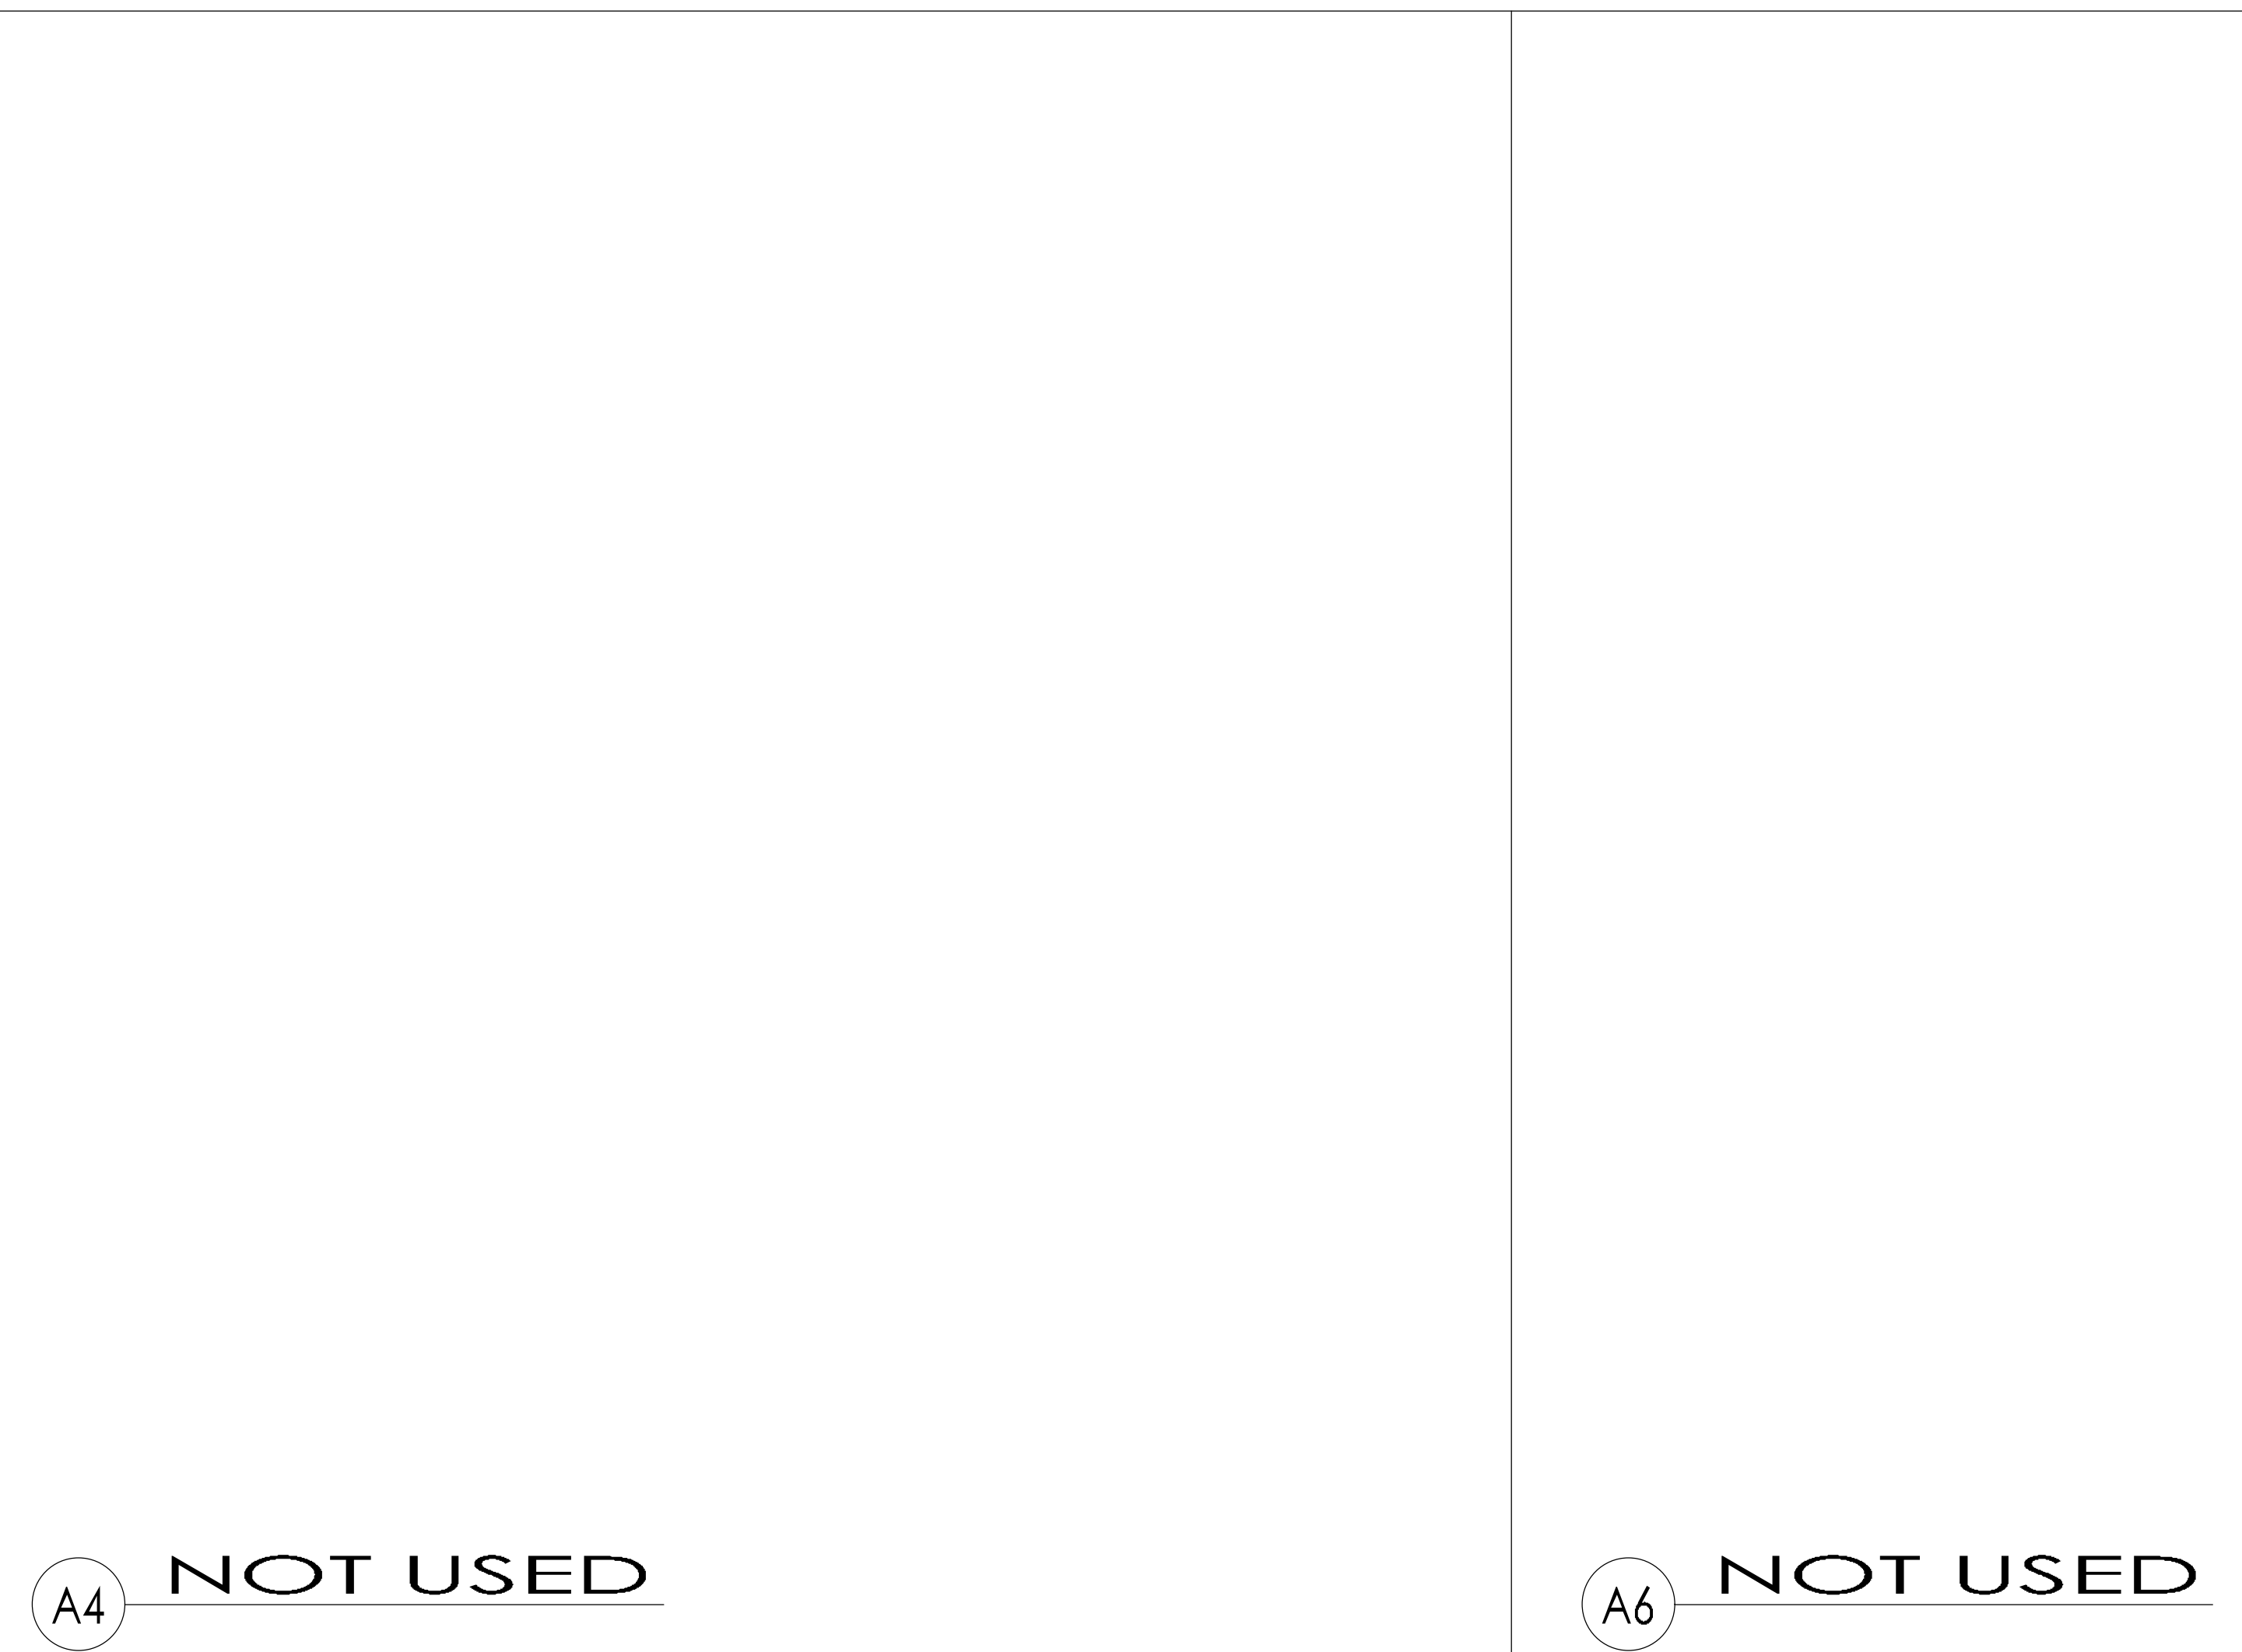


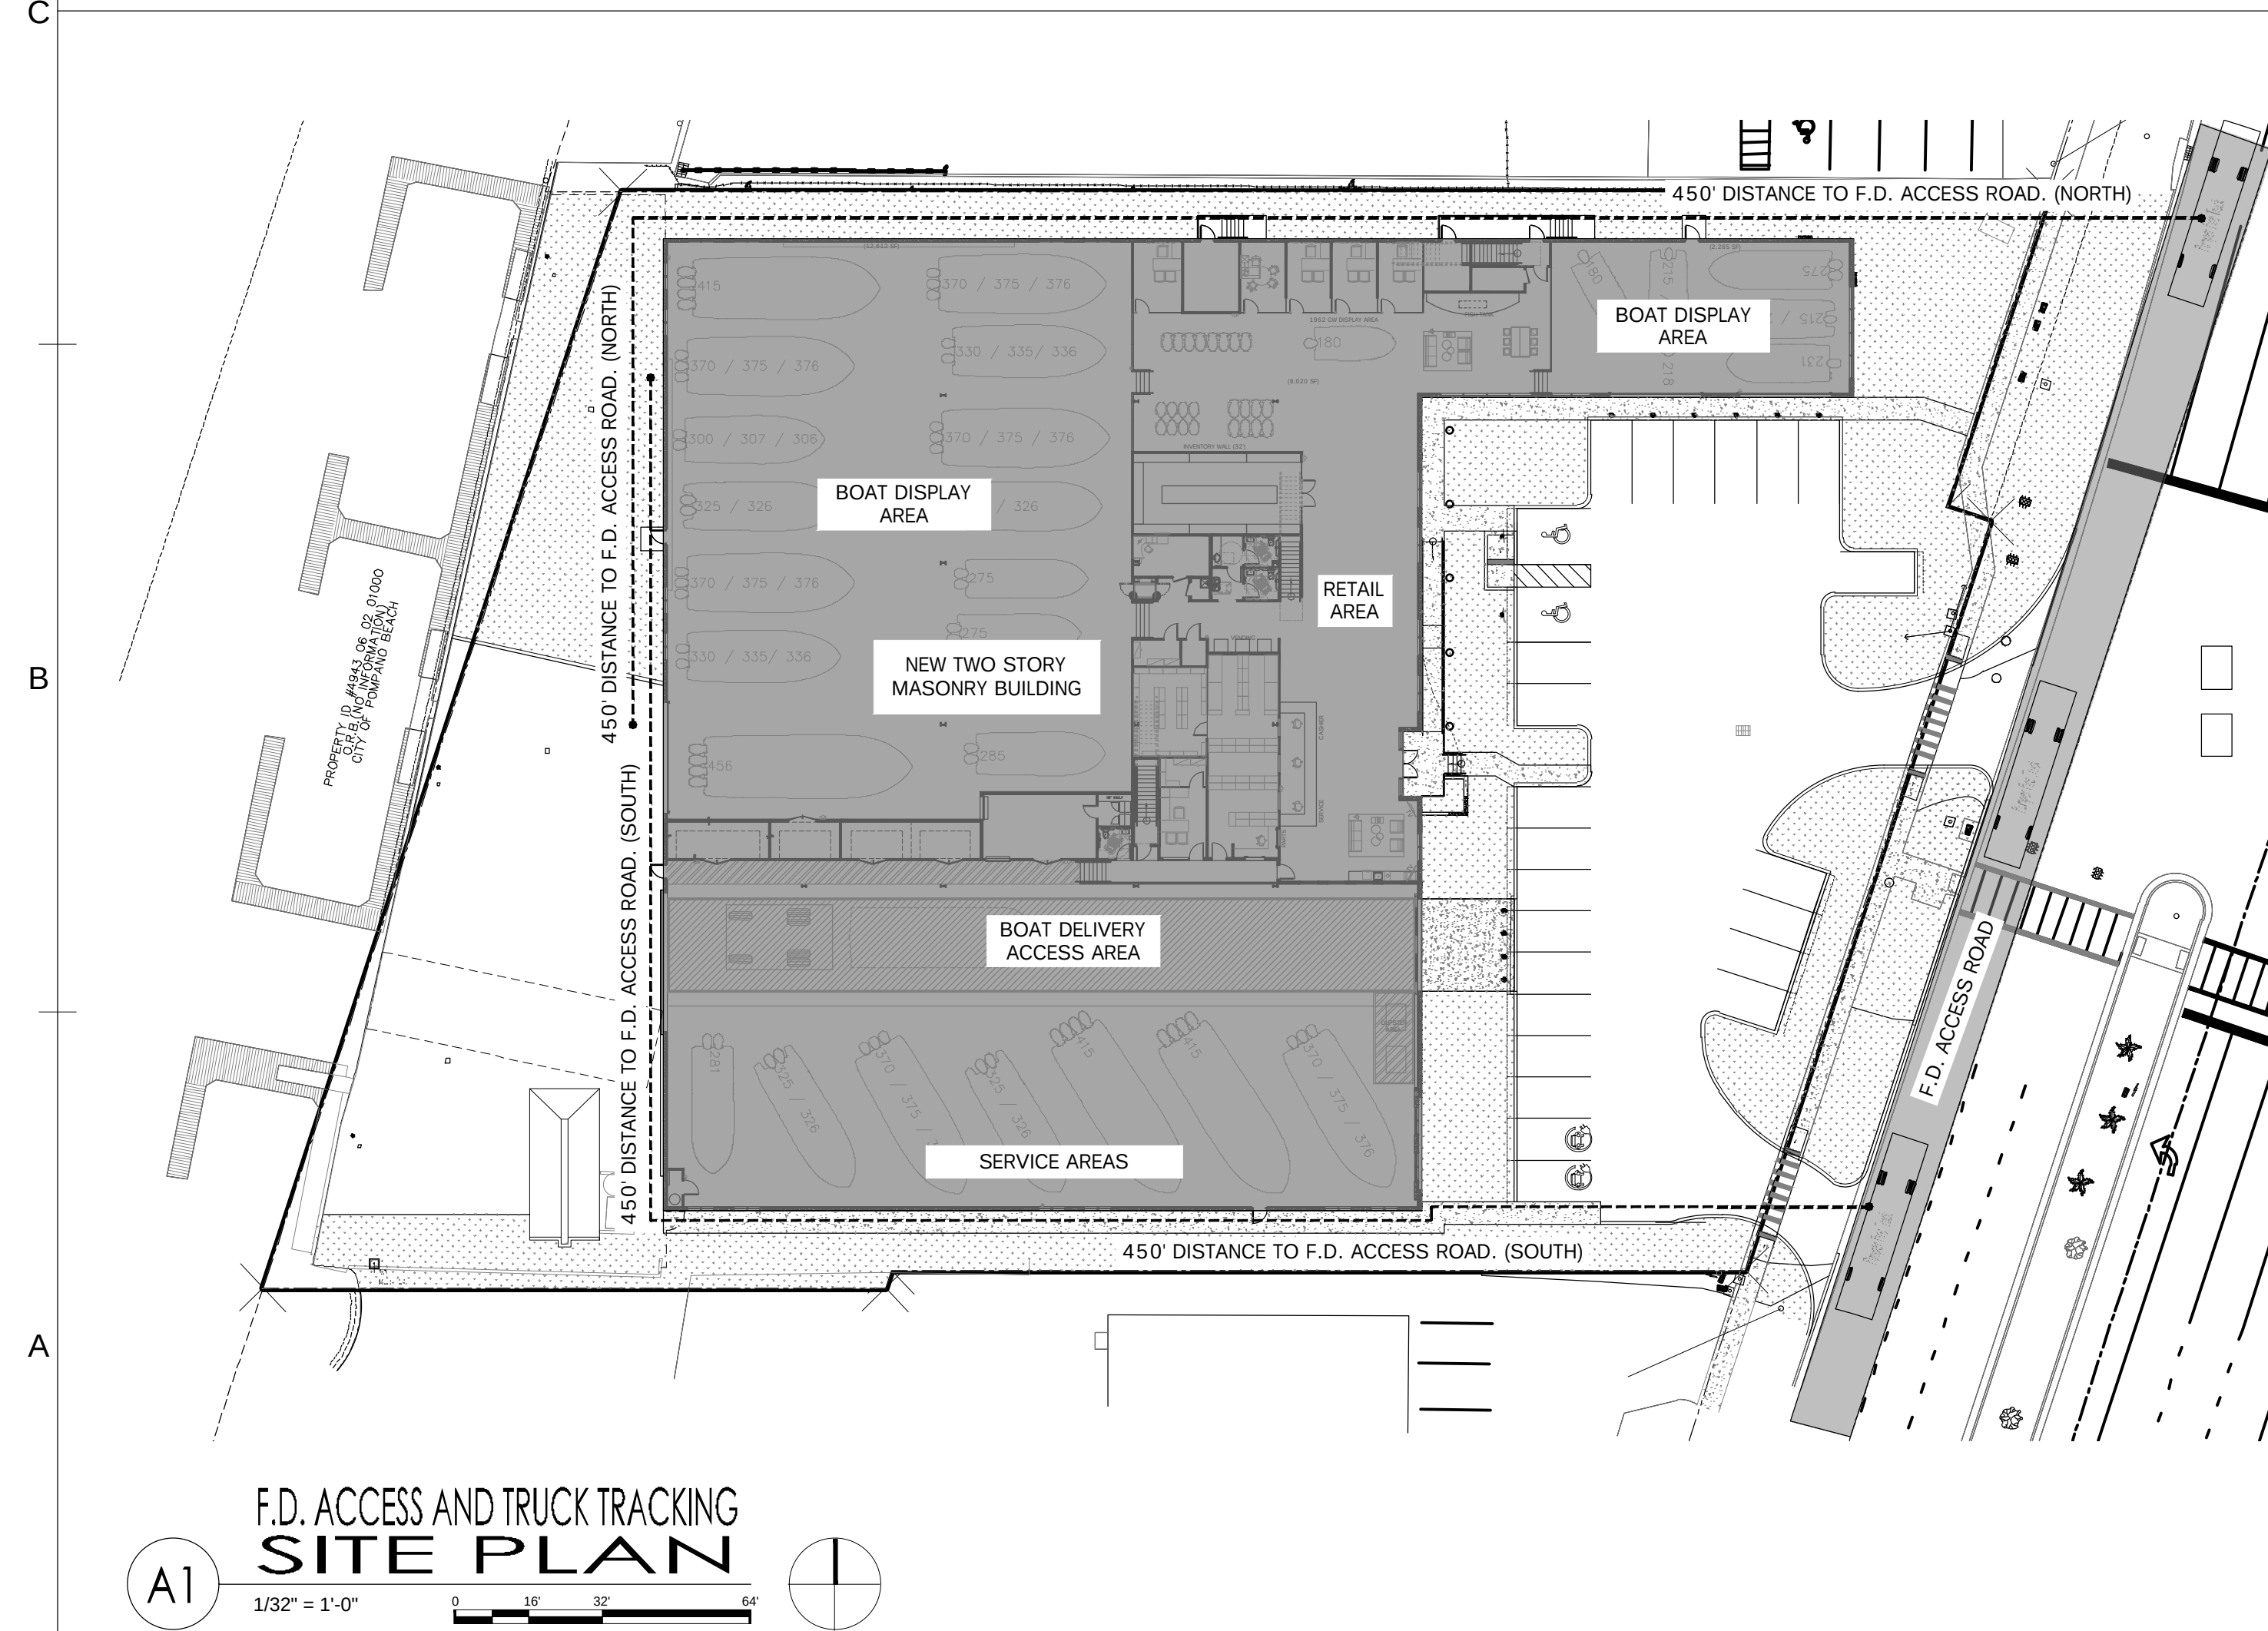


PZ24-12000020
03/18/2026

PROPOSED SITE IMPROVEMENTS FOR:
POMPANO BEACH MARINE CENTER

701 FEDERAL HIGHWAY POMPANO BEACH, FL 33062

darranco gonzalez • architecture • planning • interior design
1915 southeast 4th avenue Fort Lauderdale, fl 33316 phone: (954)961-7675 fax: (954) 961-7685 mail@bgaarchitecture.com
ib# 26001020 aa# 26001020

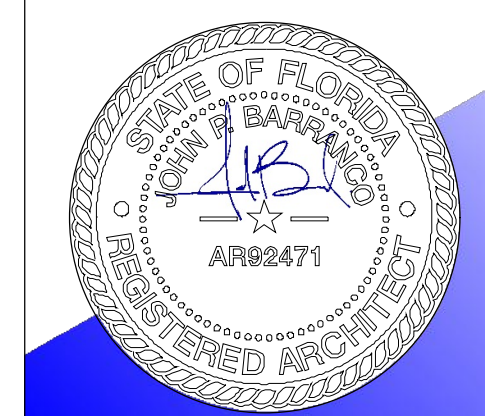

DESIGNED	DRAWN	CHECKED
JPB	JO/SRS	JPB
DATE:		COMM:
06.27.2025		231120

this document or parts thereof may not be reproduced in any form without permission copyrighted material ©

REVISIONS

1 DRC COMMENTS
1/22/2026

SITE CIRCULATION PLAN

SITE PLAN APPROVAL

A circular graphic with a scalloped border. Inside the circle, the text "AS-103" is written in a large, bold, serif font. Below it, in a smaller font, are the words "NEW SHEET" and a small square icon containing the number "1". The background of the slide is blue with a white grid pattern.