



DESIGNED	DRAWN	CHECKED
JPB	JO/SRS	JPB
DATE:	DATE:	DATE:
06.27.2025	06.27.2025	06.27.2025
COMM:	COMM:	COMM:
231120	231120	231120


this document or parts thereof may not be reproduced in any form without permission copyright material ©

REVISIONS
1 DRC COMMENTS 2/22/2026


EXTERIOR ELEVATIONS

SITE PLAN APPROVAL

A-201

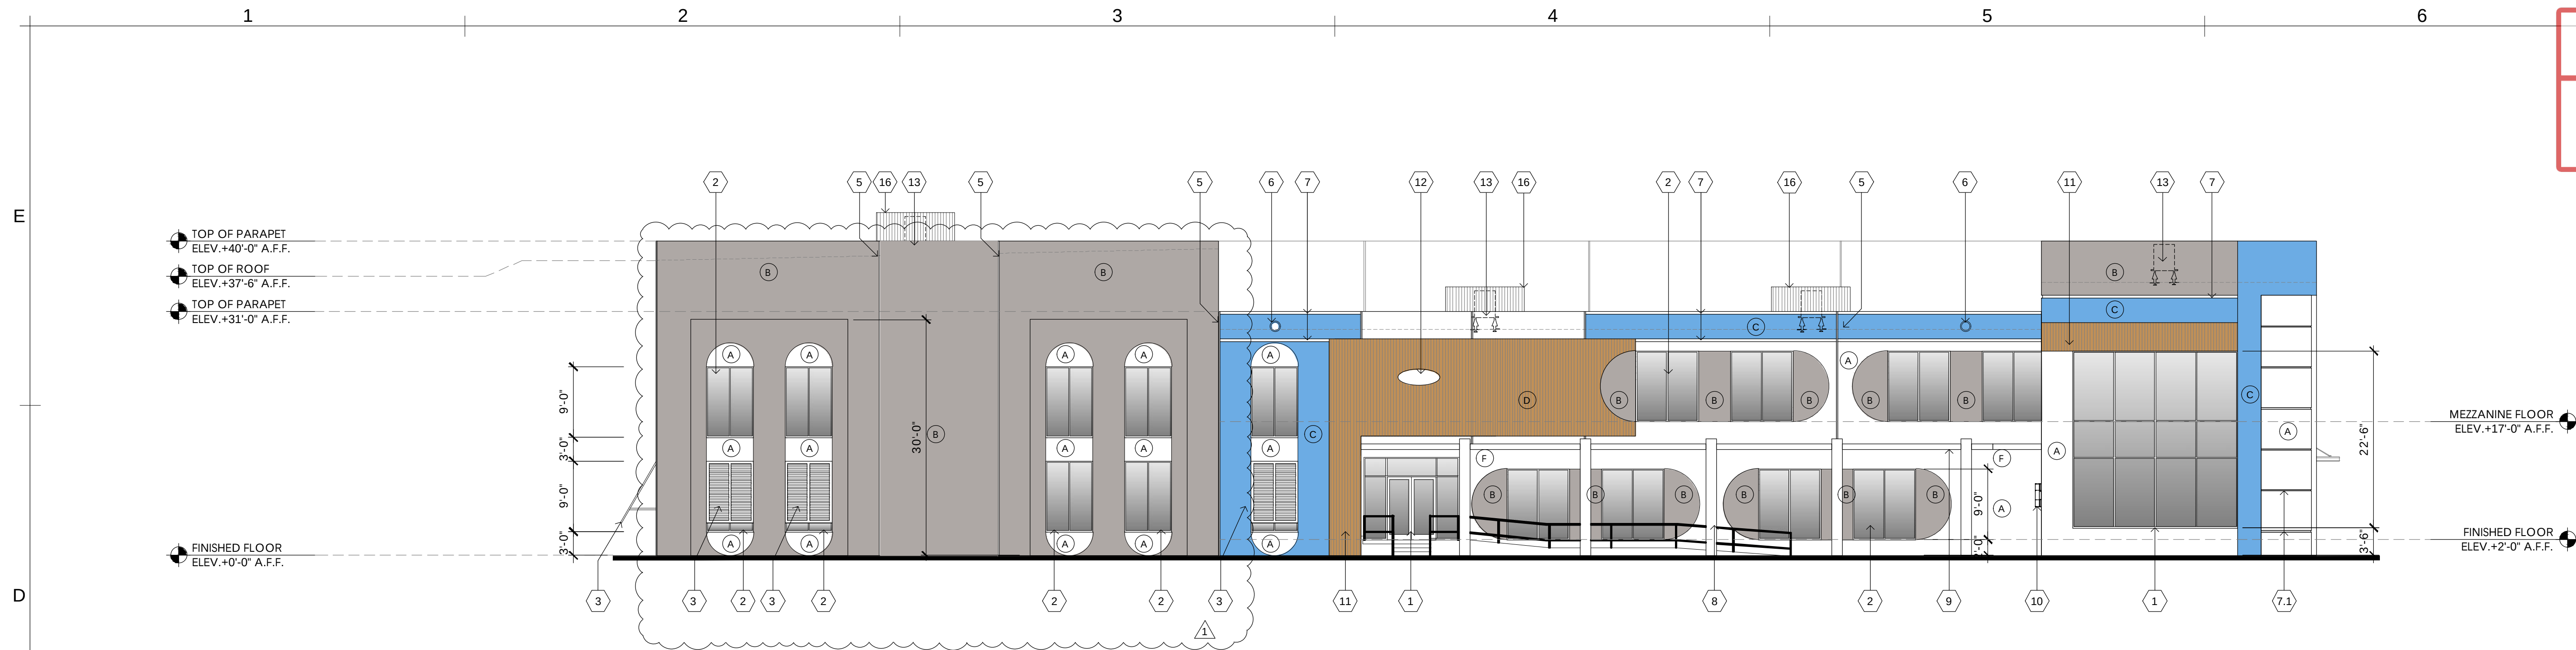

D1 EAST ELEVATION
3/32" = 1'-0"

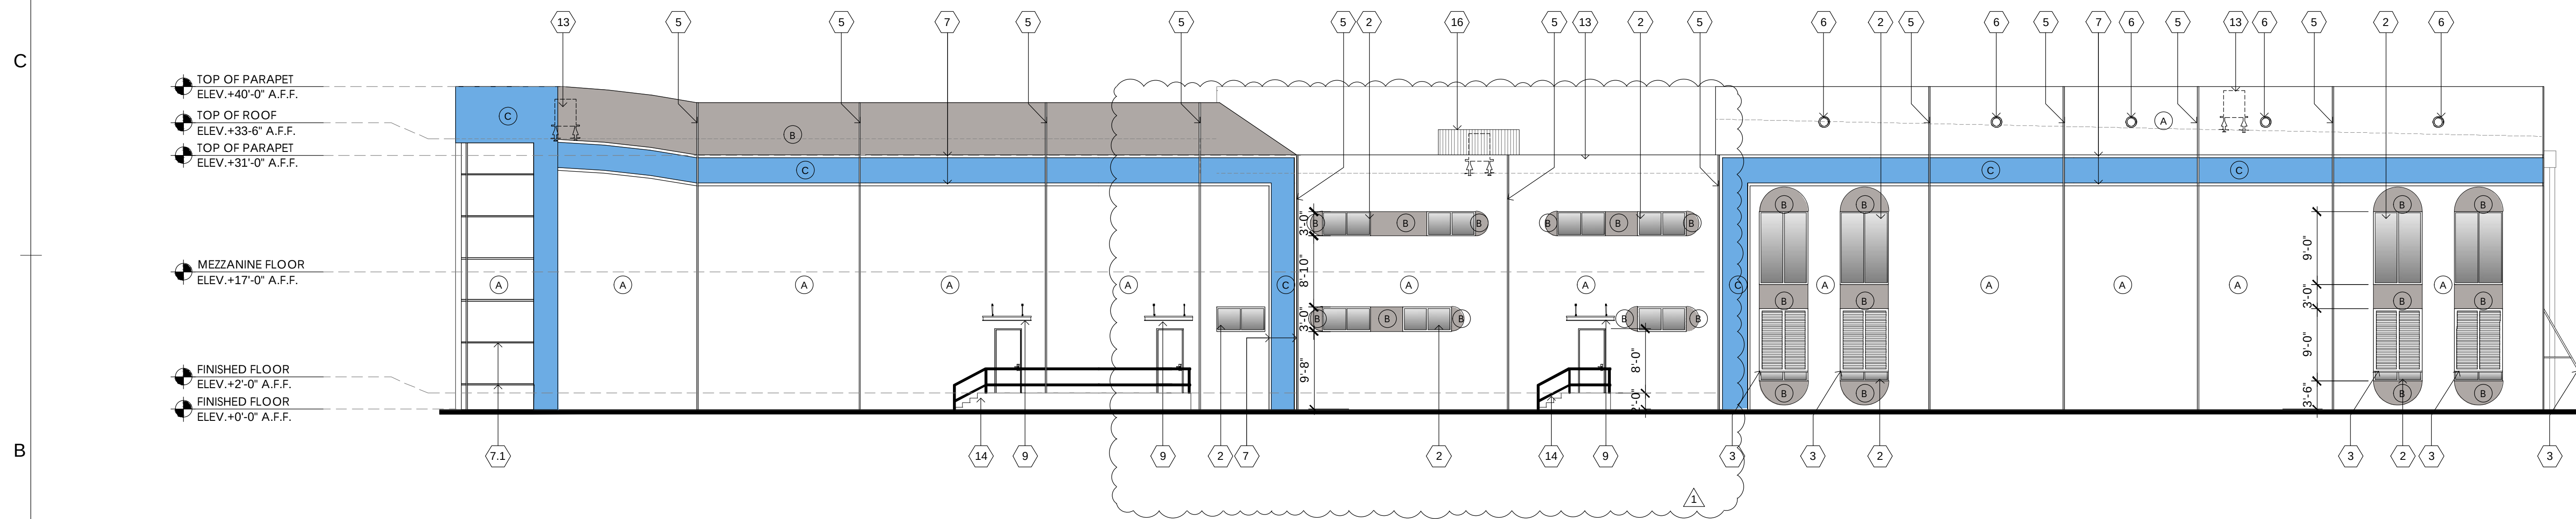

B1 NORTH ELEVATION
3/32" = 1'-0"

FINISH (A) PAINTED CONCRETE EXTRA WHITE SW 7006	FINISH (C) PAINTED CONCRETE MARINER SW 6766	FINISH (E) CORUGATED SHEET METAL SLIDING DOOR PROPER GREY COLOR: SW 60031
FINISH (B) PAINTED CONCRETE PROPER GREY SW 6003	FINISH (D) WOOD SLATS COLOR: TEAK	FINISH (F) PREFAB MTL CANOPY MANUFACTURER, BAKED ENAMEL COLOR: EXTRA WHITE SW 7006

A4 COLOR LEGEND

NOTE:
ALL COLORS ARE SUBJECT TO BE APPROVED BY OWNER PRIOR TO FINAL SELECTION

- | | |
|--|--|
| 1 IMPACT RESISTANT, ALUMINUM STORE FRONT AND WINDOW SYSTEM AND LT. TINTED GLASS (TYP.) | 10 LIGHT FIXTURES. SEE ELECTRICAL DRAWINGS. |
| 2 IMPACT RESISTANT, ALUMINUM WINDOWS (TYP.) | 11 EXTERIOR WOODEN SLAT PANELING. |
| 3 LOUVERED WINDOW SHADES. | 12 SIGN BY OTHERS UNDER SEPARATE PERMIT. SHOP DRAWINGS TO BE PROVIDED FOR THE MTL PREFAB CANOPY. |
| 4 N/A | 13 RTU 6" MIN. BELOW PARAPET / SCREENING HEIGHT. |
| 5 TILT-UP CONCRETE PANEL EXPANSION JOINTS. | 14 CONCRETE EGRESS STAIRS. |
| 6 "PORT HOLE" DECORATION (TYP.) | 15 STEEL ROLL-UP DOOR. |
| 7 4" RECESSED REVEALS IN CONCRETE TILT-UP PANELS. (7.1 2") | 16 RTU SCREENING. |
| 8 STEEL COLUMNS FOR METAL CANOPY (TYP.) | |
| 9 METAL CANOPY BY PREFAB MANUFACTURER FOR SIGNAGE. SHOP DRAWINGS TO BE PROVIDED. | |

A6 KEY NOTES