



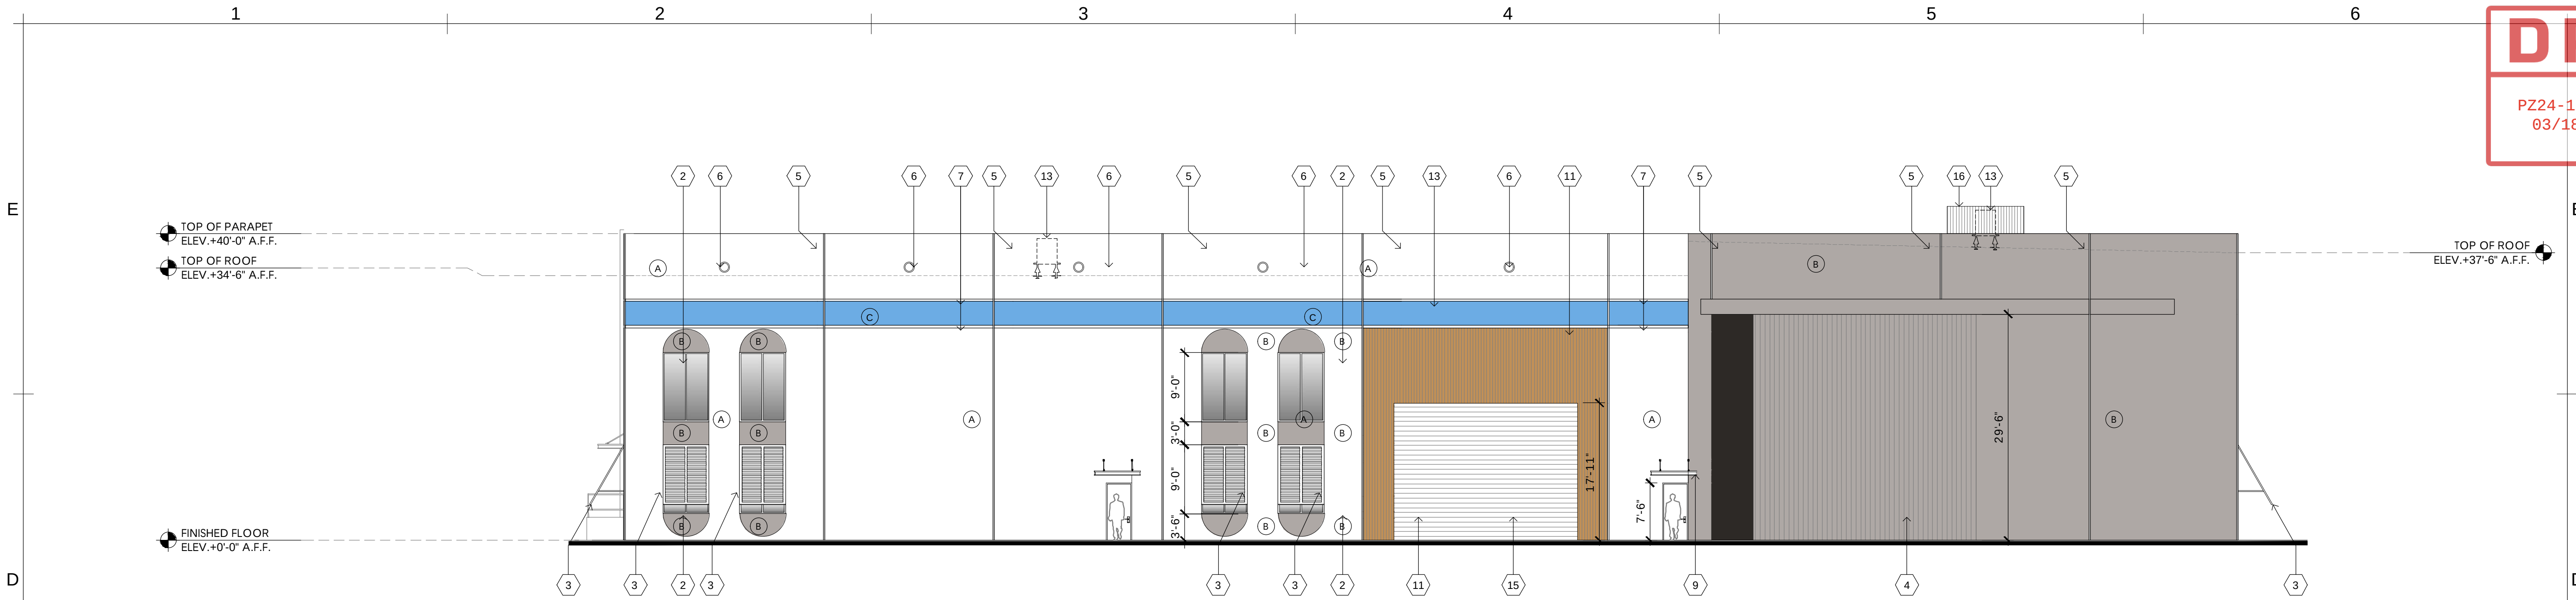


D1 WEST ELEVATION
3/32" = 1'-0"

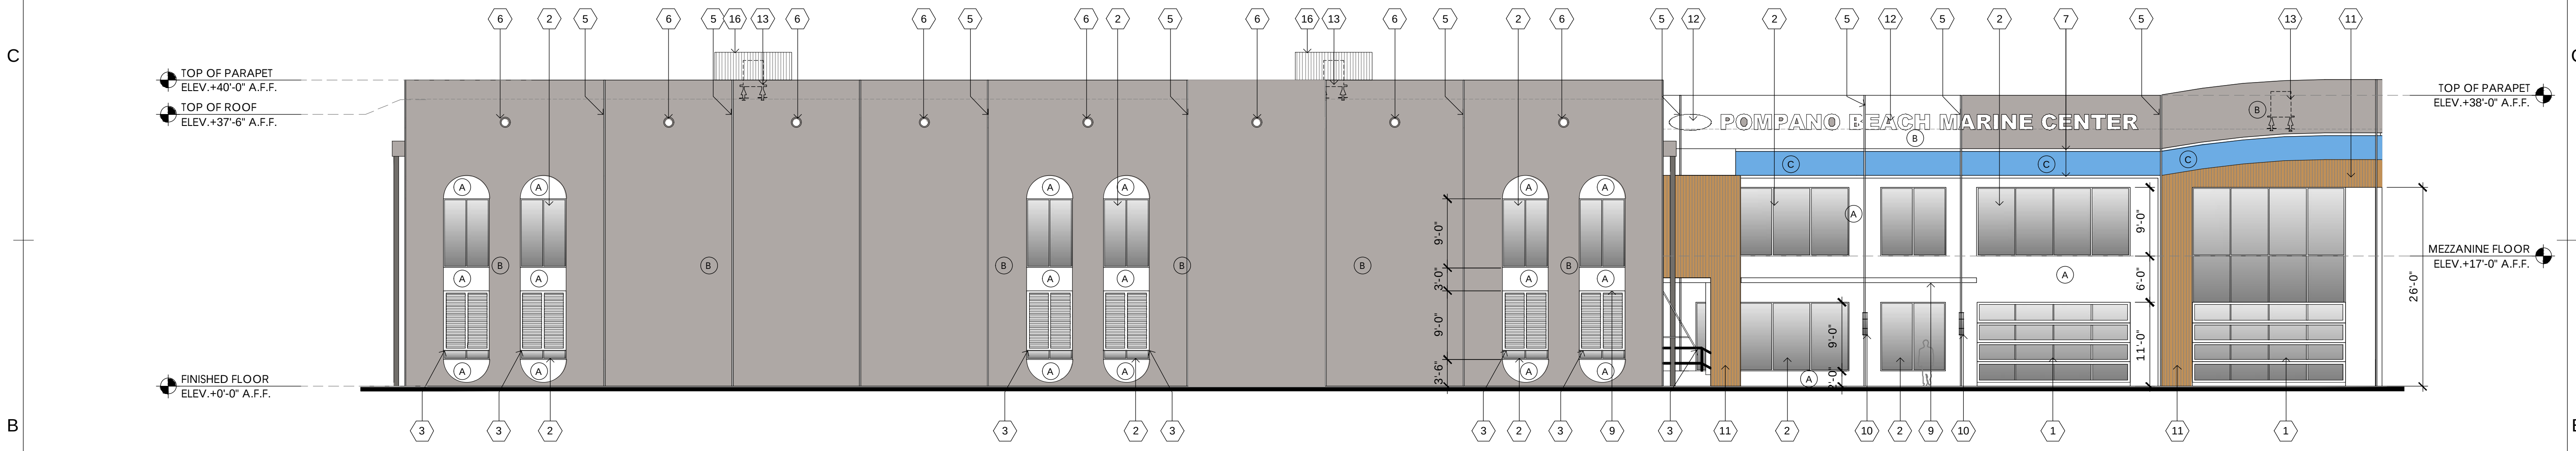

B1 SOUTH ELEVATION
3/32" = 1'-0"

A1 NOT USED

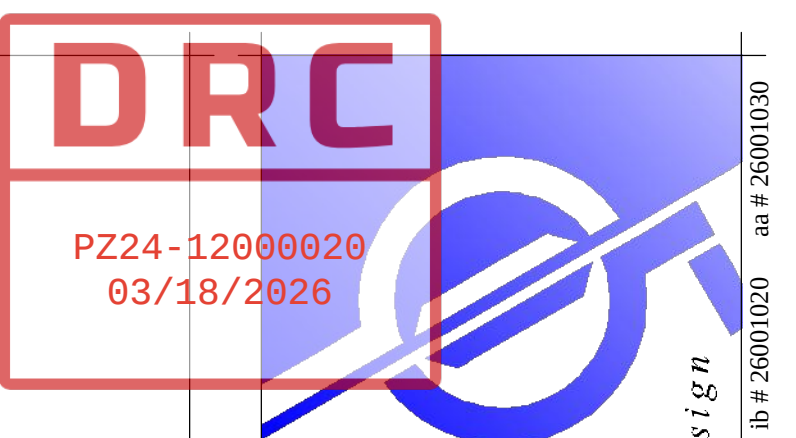

PROPOSED SITE IMPROVEMENTS FOR:
POMPAÑO BEACH MARINE CENTER

701 FEDERAL HIGHWAY POMPAÑO BEACH, FL 33062
barranco gonzalez • architecture • planning • interior design
phone: (954) 961-7675 fax: (954) 961-7685 mail@bgarchitecture.com
1915 southeast 4th avenue
fort lauderdale, fl 33316
ib # 26001020 aa # 26001020
consultant



DESIGNED	DRAWN	CHECKED
JPB	JO/SRS	JPB
DATE:	DATE:	DATE:
06.27.2025	06.27.2025	06.27.2025
COMM:	COMM:	COMM:
231120	231120	231120
this document or parts thereof may not be reproduced in any form without permission copyrighted material ©		
R E V I S I O N S		
1	DRC COMMENTS 12/22/2026	

EXTERIOR ELEVATIONS

SITE PLAN APPROVAL

A-202