


PROPOSED SITE IMPROVEMENTS FOR:
POMPANO BEACH MARINE CENTER

701 FEDERAL HIGHWAY POMPANO BEACH, FL 33062

barranco gonzalez • architecture • planning • interior design

1915 southeast 4th avenue fort lauderdale, fl 33316 phone: (954)961-7675 fax: (954) 961-7685 mail@bgarchitecture.com

consultant

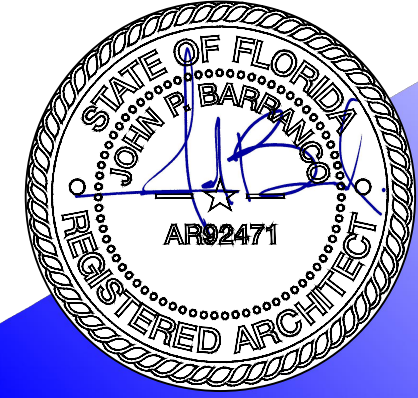

DESIGNED	DRAWN	CHECKED
JPB	JO/SRS	JPB
DATE:	DATE:	DATE:
06.27.2025	06.27.2025	06.27.2025
COMM:	COMM:	COMM:
231120	231120	231120


this document or parts thereof may not be reproduced in any form without permission copyrighted material ©

REVISIONS


BUILDING SECTIONS

SITE PLAN APPROVAL

A-302

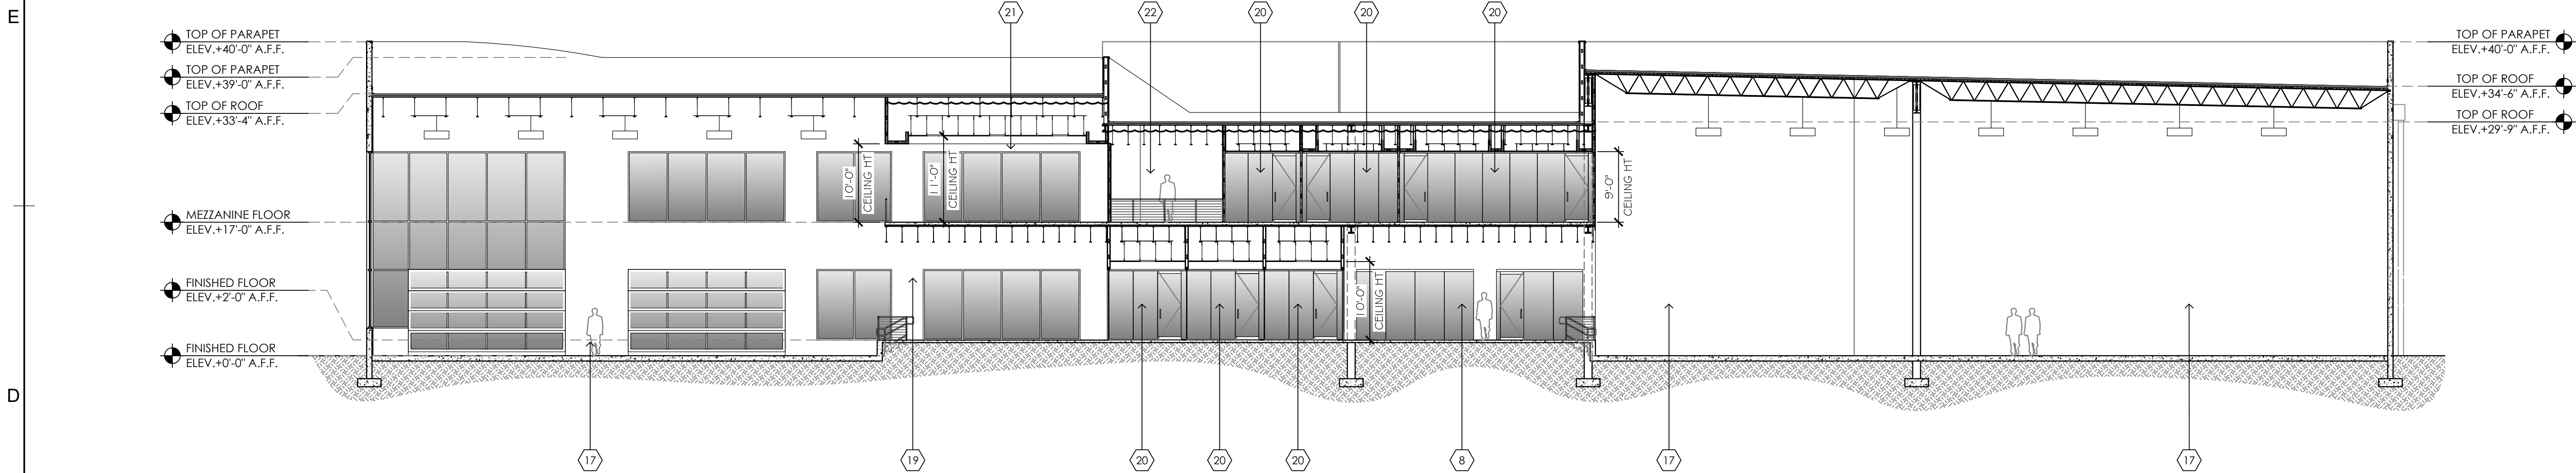

D1 BUILDING SECTION
3/32" = 1'-0"
0 8 16 24'

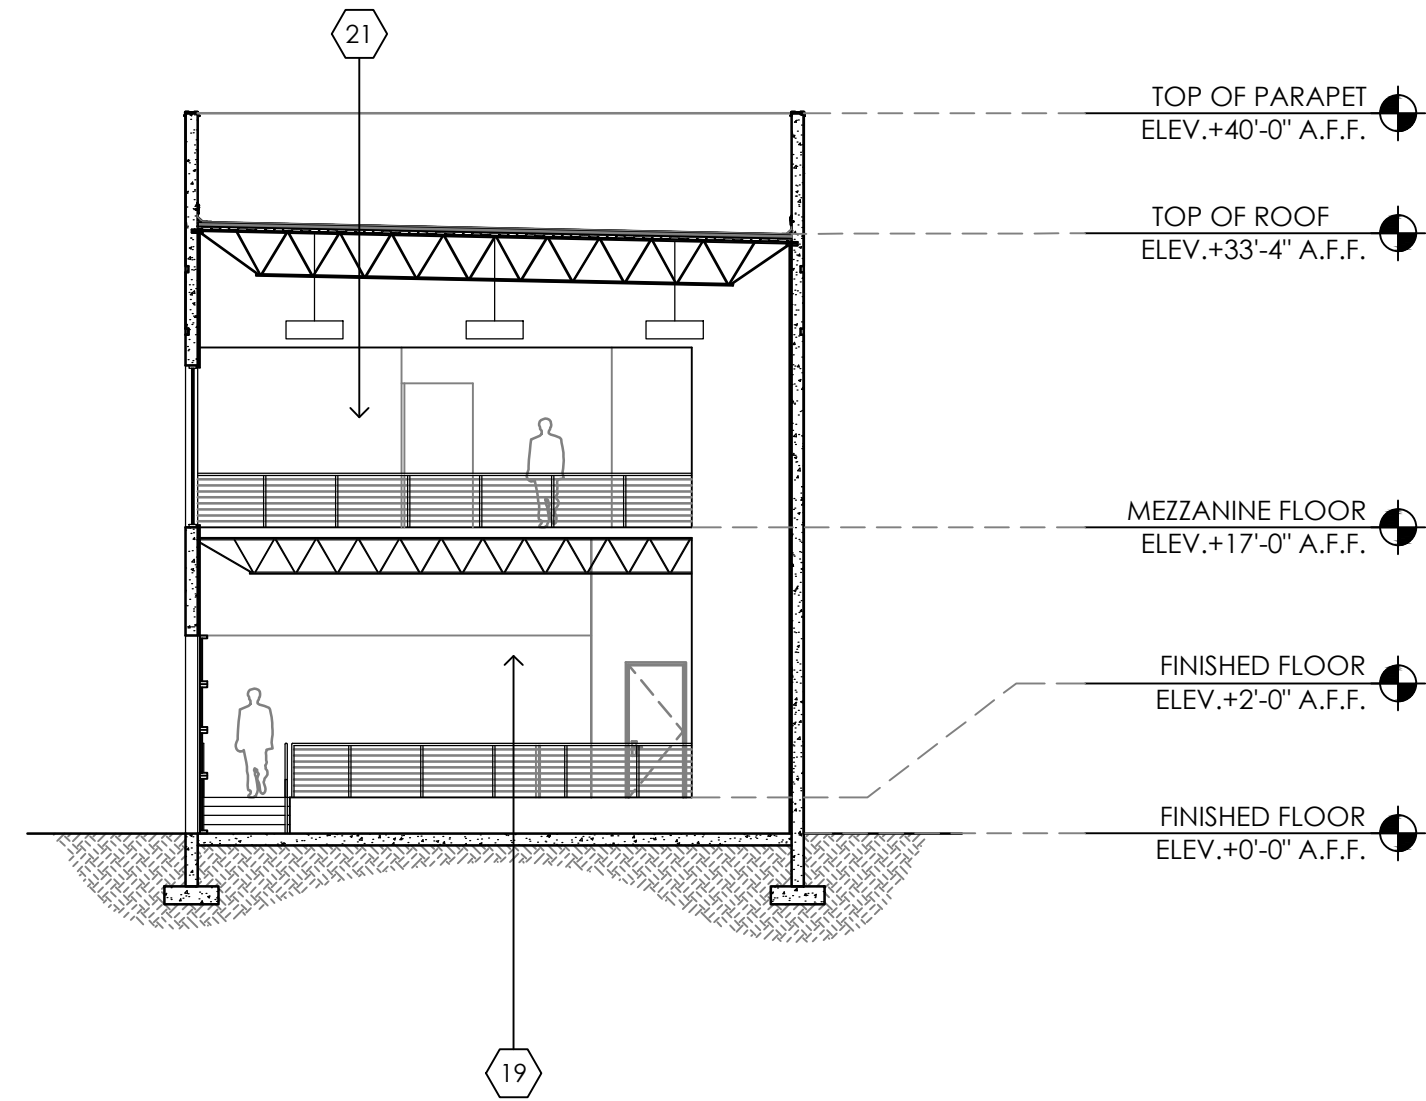

B5 BUILDING SECTION
3/32" = 1'-0"
0 8 16 24'

NOTES:
REFER TO KEY NOTES ON SHEET A-301.

A5 KEY NOTES

A1 NOT USED