

OWNER

ARCHITECT:



G3  
975 Arthur Godfrey rd., suite 401  
miami beach florida 33140  
t 305 763 8471 e admin@g3aec.com  
w www.g3aec.com | #AA2603670

CONSULTING ENGINEERS:  
STRUCTURAL ENGINEER:

MEP:

CIVIL ENGINEER:

LEED CONSULTANT:

LANDSCAPE:

Reviewed for CODE COMPLIANCE

Signature	Date
P. Works	__/__/__
Fire Prev.	__/__/__
Planning	__/__/__
Zoning	__/__/__
Building	__/__/__
Structural	__/__/__
Electrical	__/__/__
Plumbing	__/__/__
Mech.	__/__/__
S. Waste	__/__/__

A.A.C.

PROJECT No.:  
ISSUE DATE:  
REVISIONS:

PAVILION ELEVATIONS

SCALE: 1/4" = 1'-0"

TO THE BEST OF THE ARCHITECT'S OR ENGINEER'S  
KNOWLEDGE, THE PLANS AND SPECIFICATIONS  
COMPLY WITH THE APPLICABLE MINIMUM BUILDING  
CODES AND THE APPLICABLE FIRE-SAFETY  
STANDARDS  
AS DETERMINED BY THE LOCAL AUTHORITY


SEAL:

Digitally  
signed by  
Arturo G  
Griego  
Date: 2022.05.27  
16:38:11

SIGNATURE:

Arturo G. Griego, AIA  
Professional Seal of Arturo G. Griego, AIA  
No. 12000012


DATE: 07/06/2022

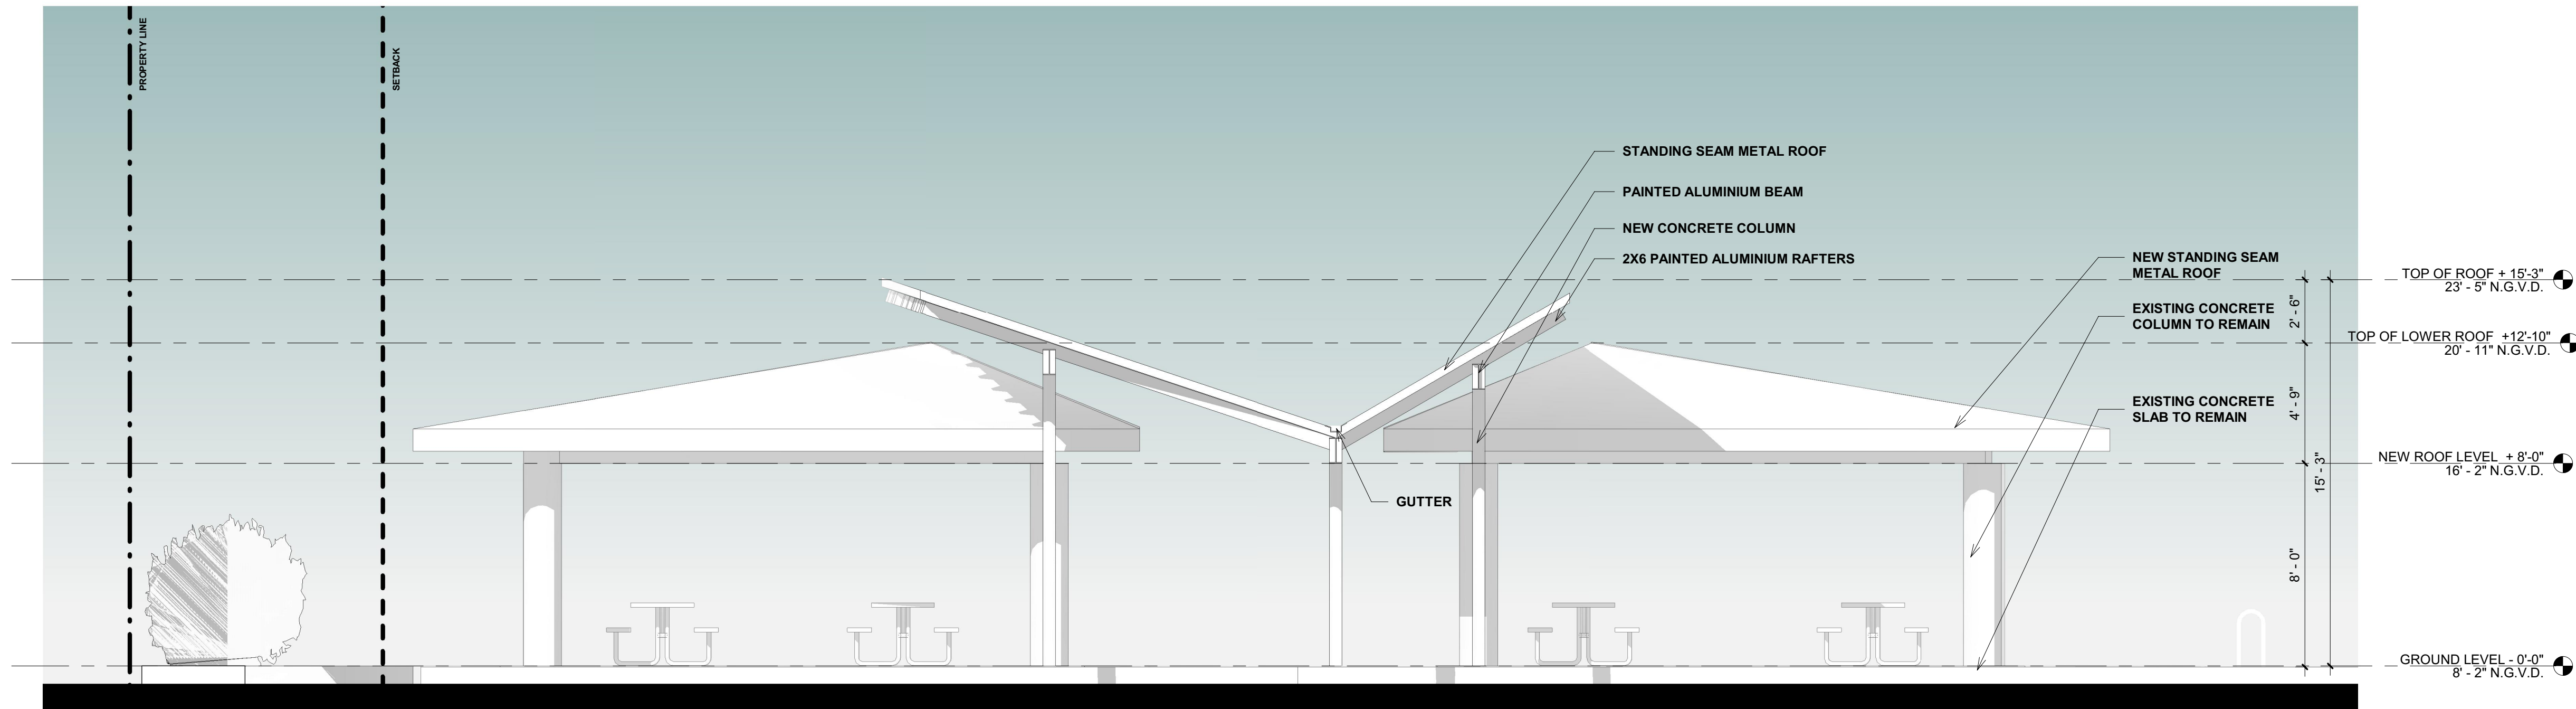

1

PAVILION EAST ELEVATION

SCALE 1/4" = 1'-0"

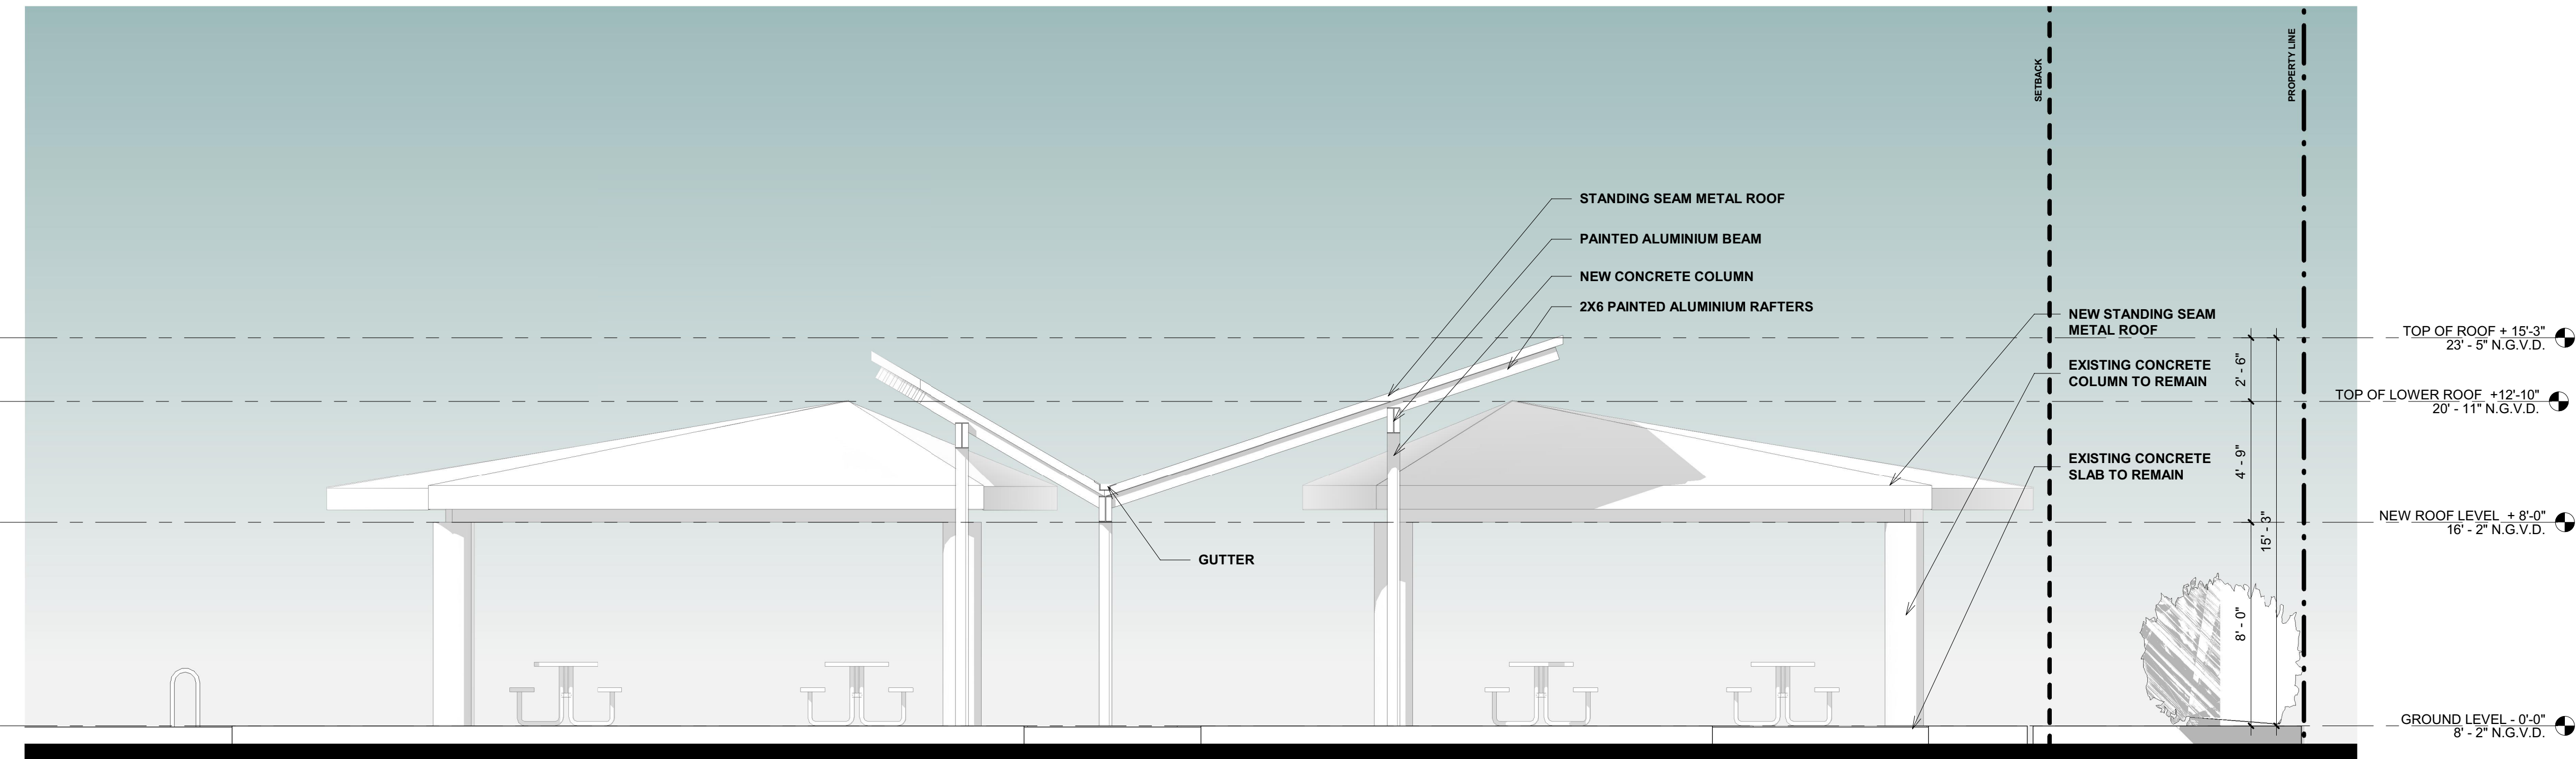

2

PAVILION WEST ELEVATION

SCALE 1/4" = 1'-0"