


Revision		
REV	DATE	BY
1	DRC REV 1	10/15/2025
		J.A.G.

PROPOSED 4-TOWNHOUSE DEVELOPMENT FOR:
LOT 930 (PARCEL-A) COLLIER CITY
POMPANO BEACH, FL 33069

SEAL: AR 0017852
LUIS LA ROSA

DRAWN:	C.C.
CHECKED:	L.L.R.
DATE:	5/05/2025
SCALE:	AS NOTED
JOB. NO.:	024-021
SHEET:	
A 1.1	
OF:	SHEETS:

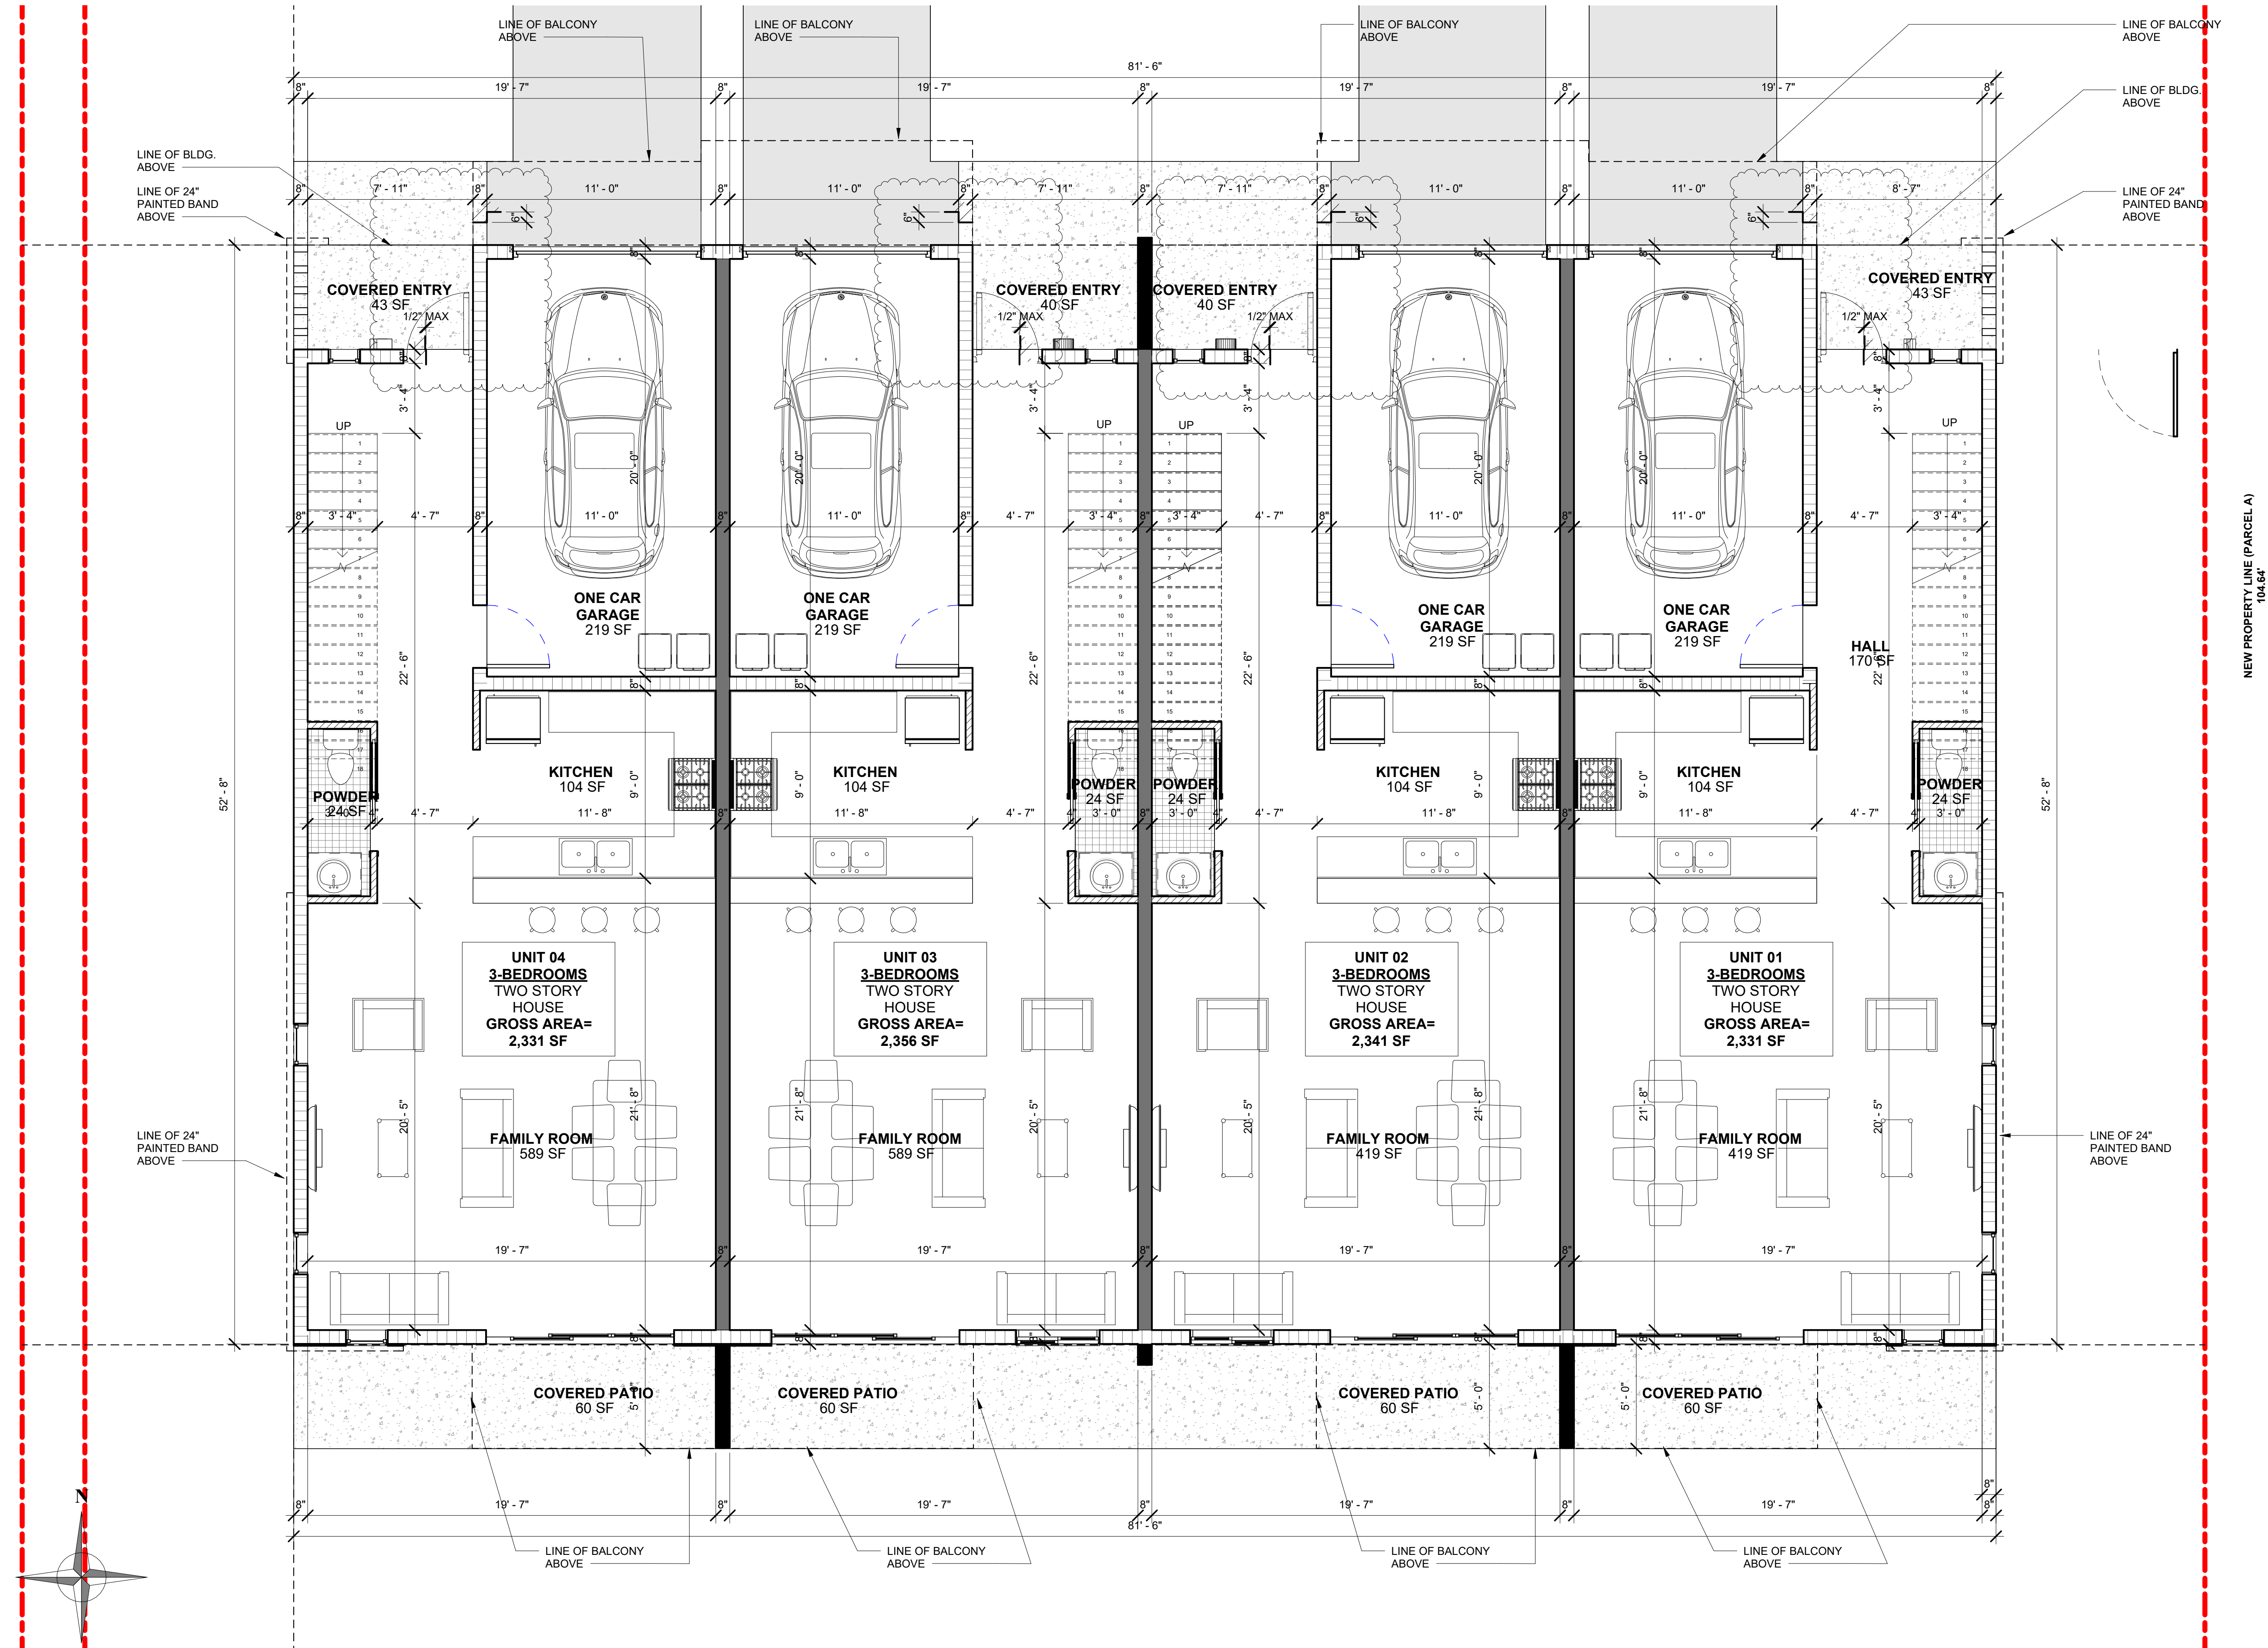

1 ENLARGED 1ST FLOOR PLAN
1/4" = 1'-0"