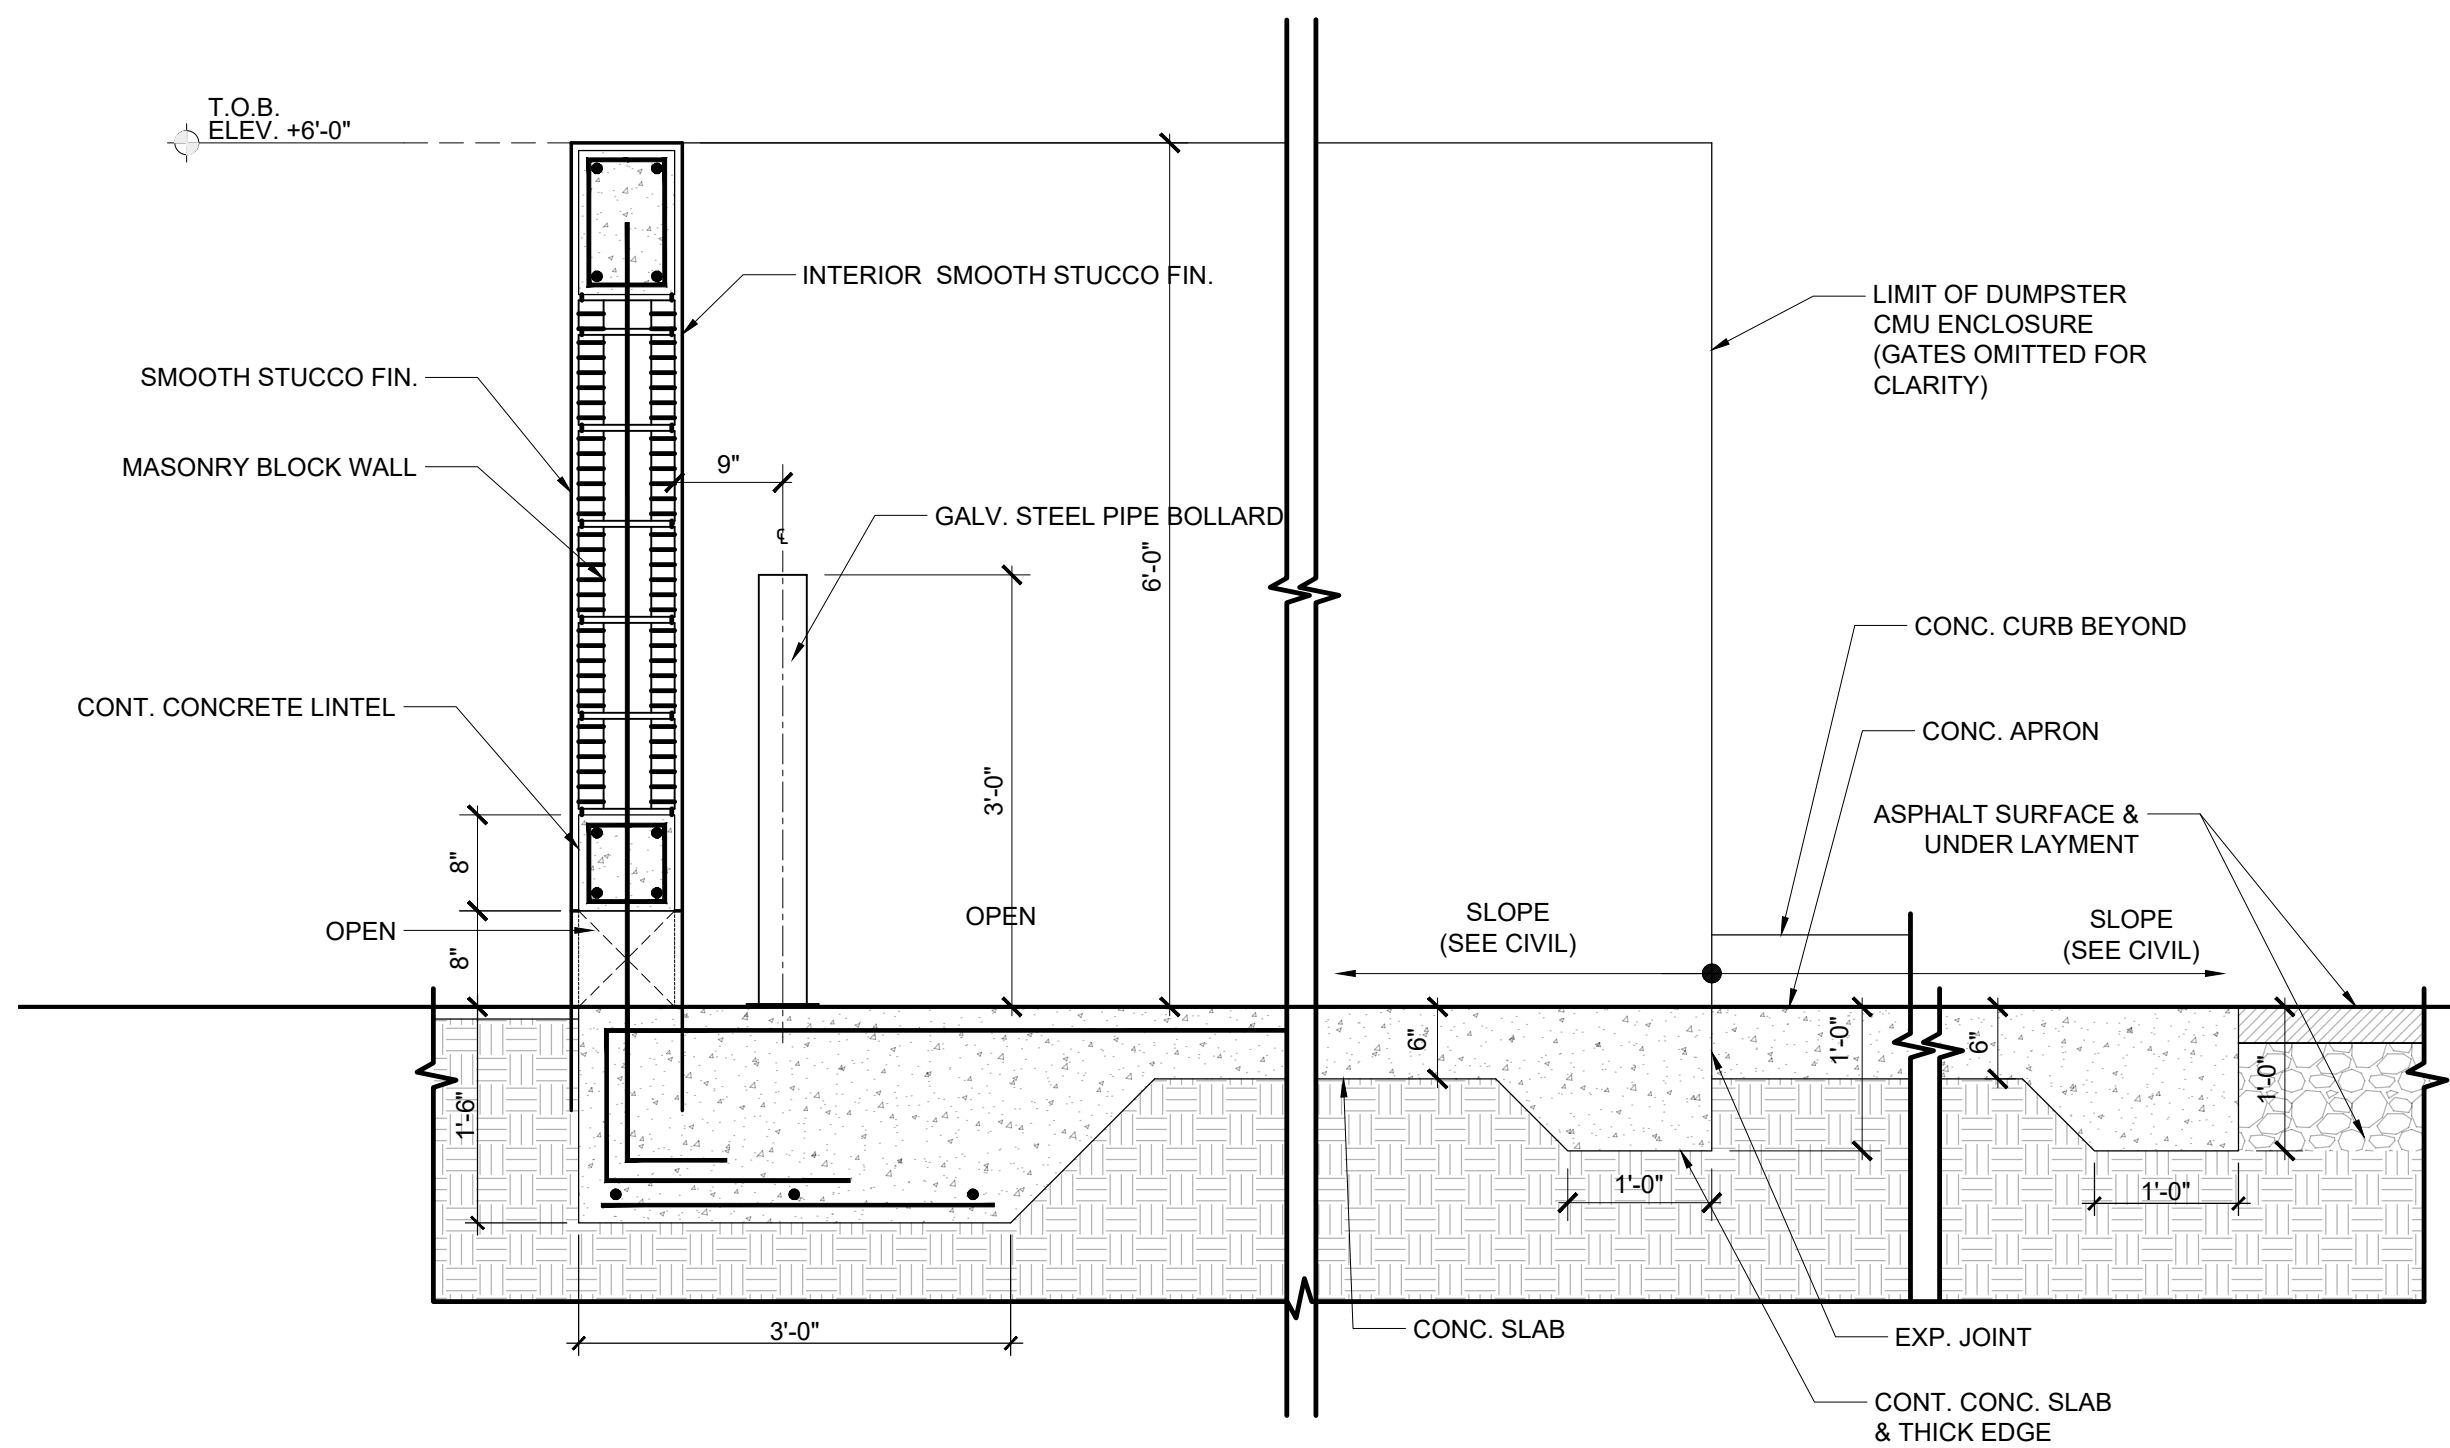
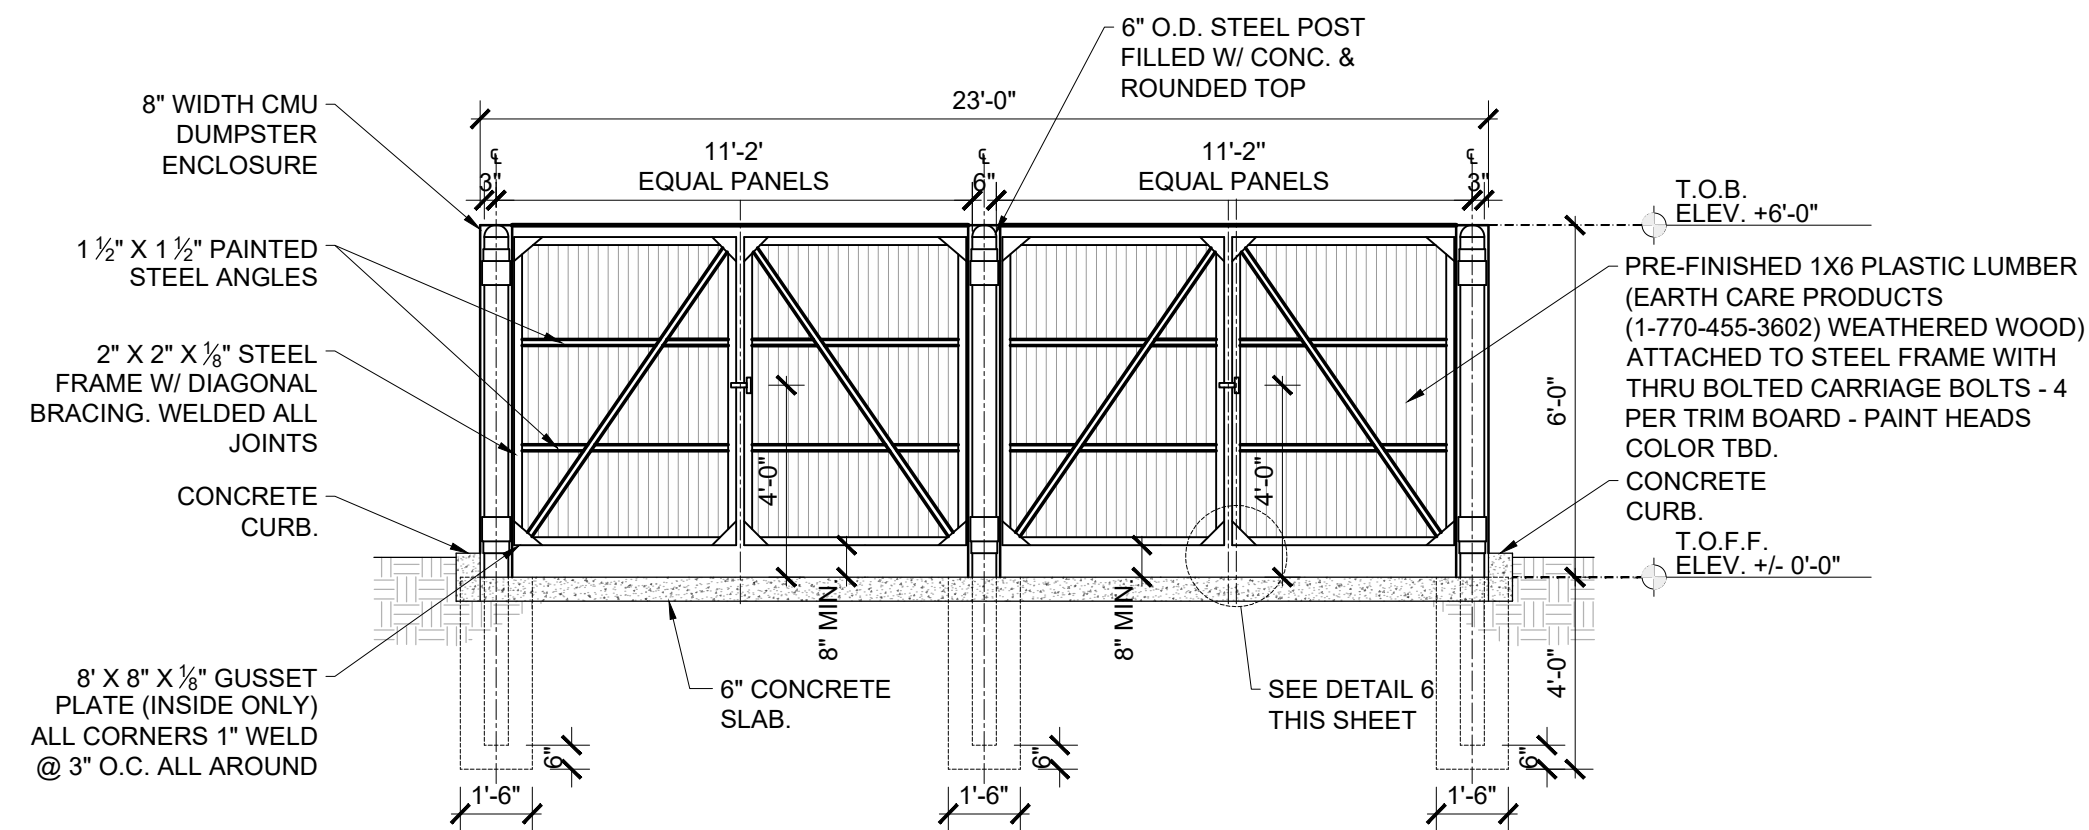
**1 DUMPSTER FLOOR PLAN**

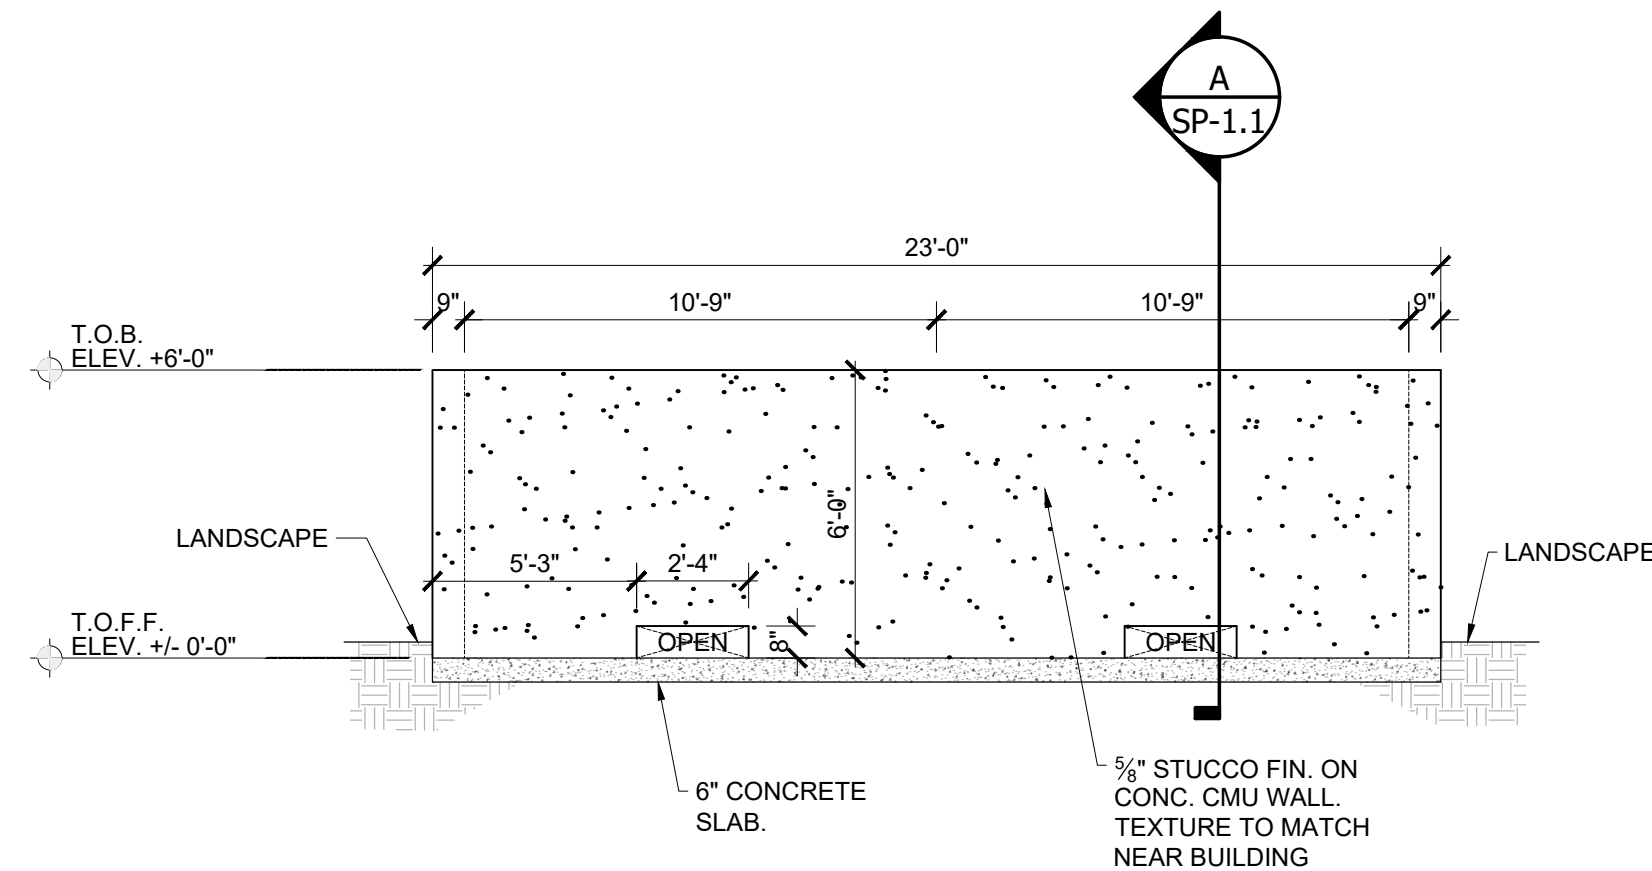
SCALE: 1/4" = 1'-0"

**A ENLARGED DUMPSTER SECTION**

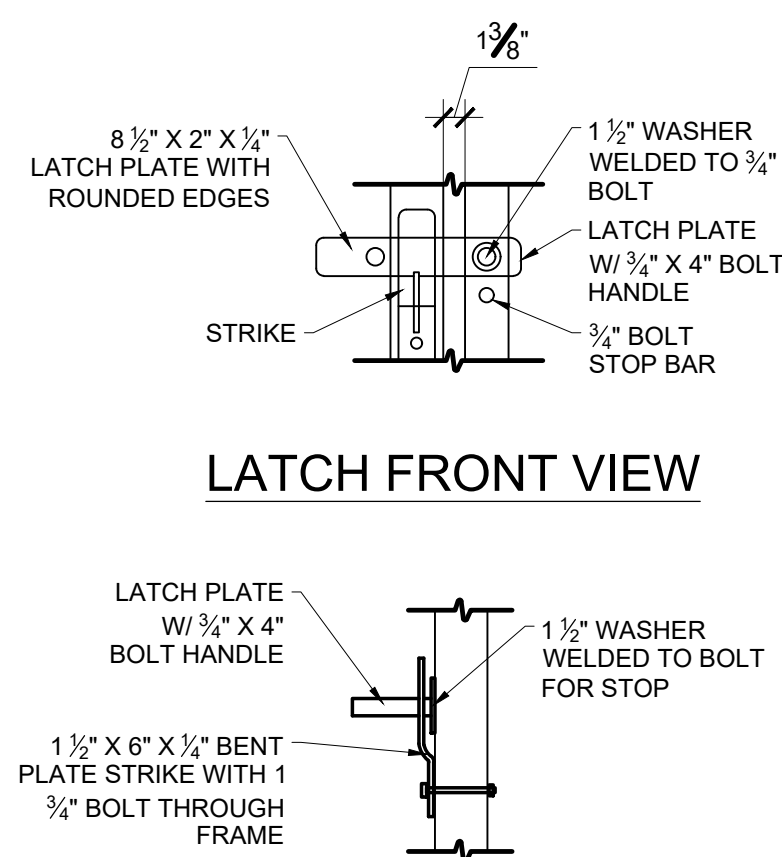
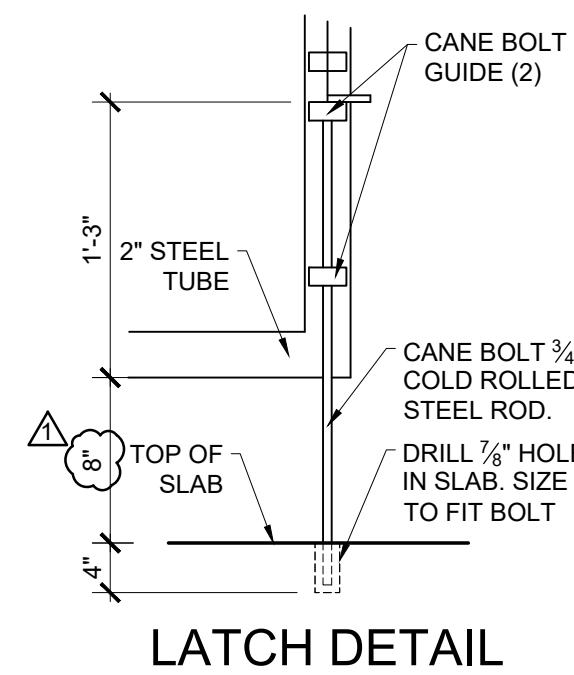
SCALE: 1/4" = 1'-0"

**2 DUMPSTER GATE ELEVATION**

SCALE: 1/4" = 1'-0"

**4 DUMPSTER REAR ELEVATION**

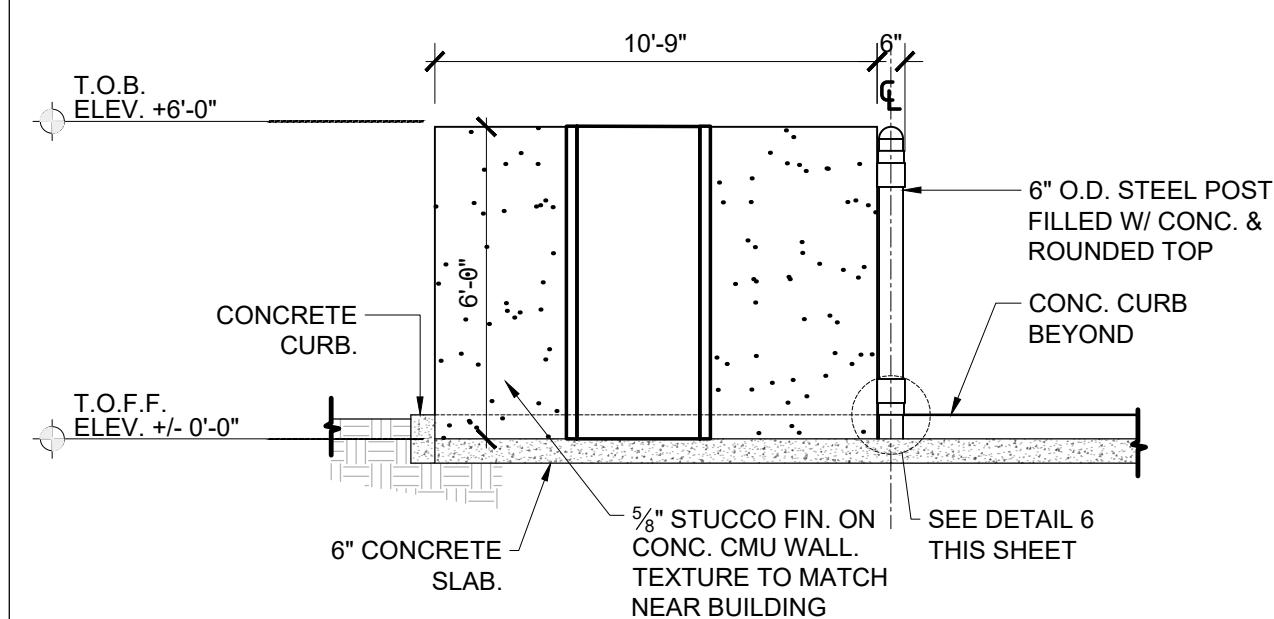
SCALE: 1/4" = 1'-0"

**LATCH FRONT VIEW****LATCH SIDE VIEW**

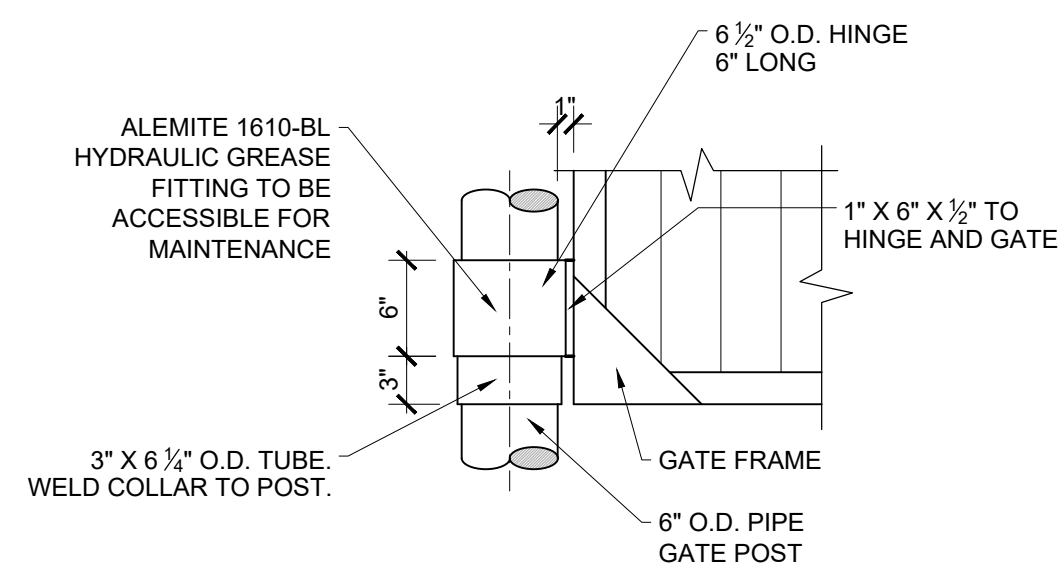
NOTE: MOUNT CANE BOLT AND GATE LATCH ASSEMBLIES THROUGH FACE BOARDS INTO STEEL FRAME

6 DUMPSTER LATCH DETAILS

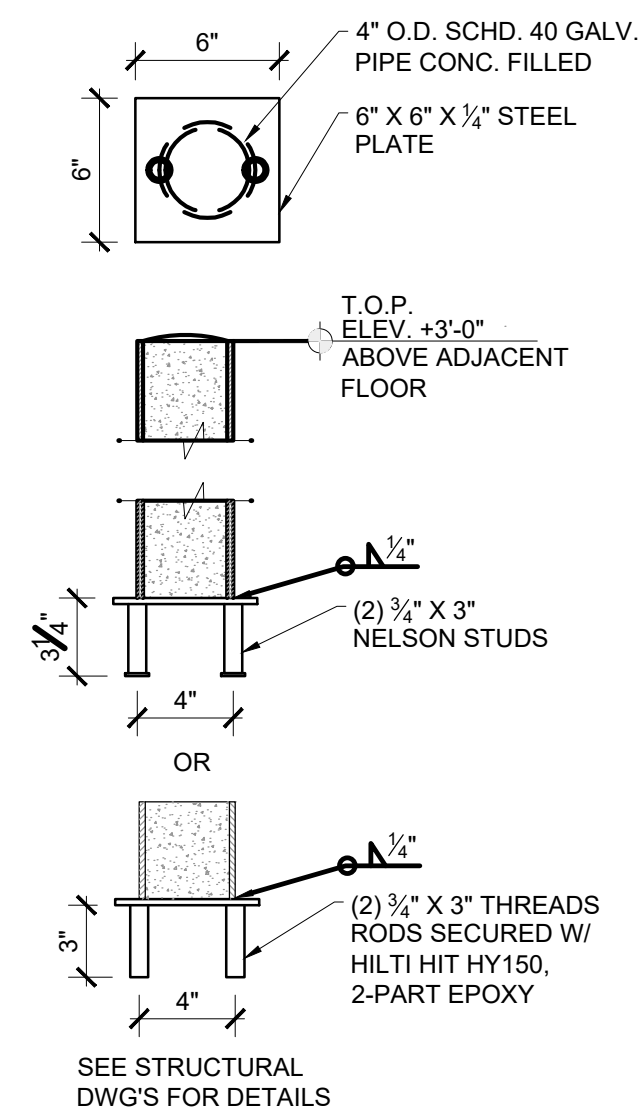
SCALE: 1/4" = 1'-0"

**3 DUMPSTER SIDE ELEVATION**

SCALE: 1/4" = 1'-0"

**5 DUMPSTER GATE ELEVATION**

SCALE: 1/4" = 1'-0"

**7 DUMPSTER BOLLARD DETAILS**

SCALE: 1/4" = 1'-0"