

Revisions:

OWNER / DEVELOPER:

RED LINK MANAGEMENT
CORP

2750 NE 185TH ST. #304
AVENTURA, FLORIDA 33180

PROJECT:

FOLIO 4942-03-27-0012
PROPOSED SHELL BLDG @
2100 WEST ATLANTIC BLDG

2100 W ATLANTIC BLVD
POMPANO BEACH, FLORIDA 33069

Job Number: 24109.01

File name:

Issued Date: 05-14-2025


Drawn by: A.S

Checked by: T.R.

SHEET NAME
**PROPOSED
REF. ELEV.
OF
ADJACENT
BUILDING 1**

SHEET NUMBER

A-2.3

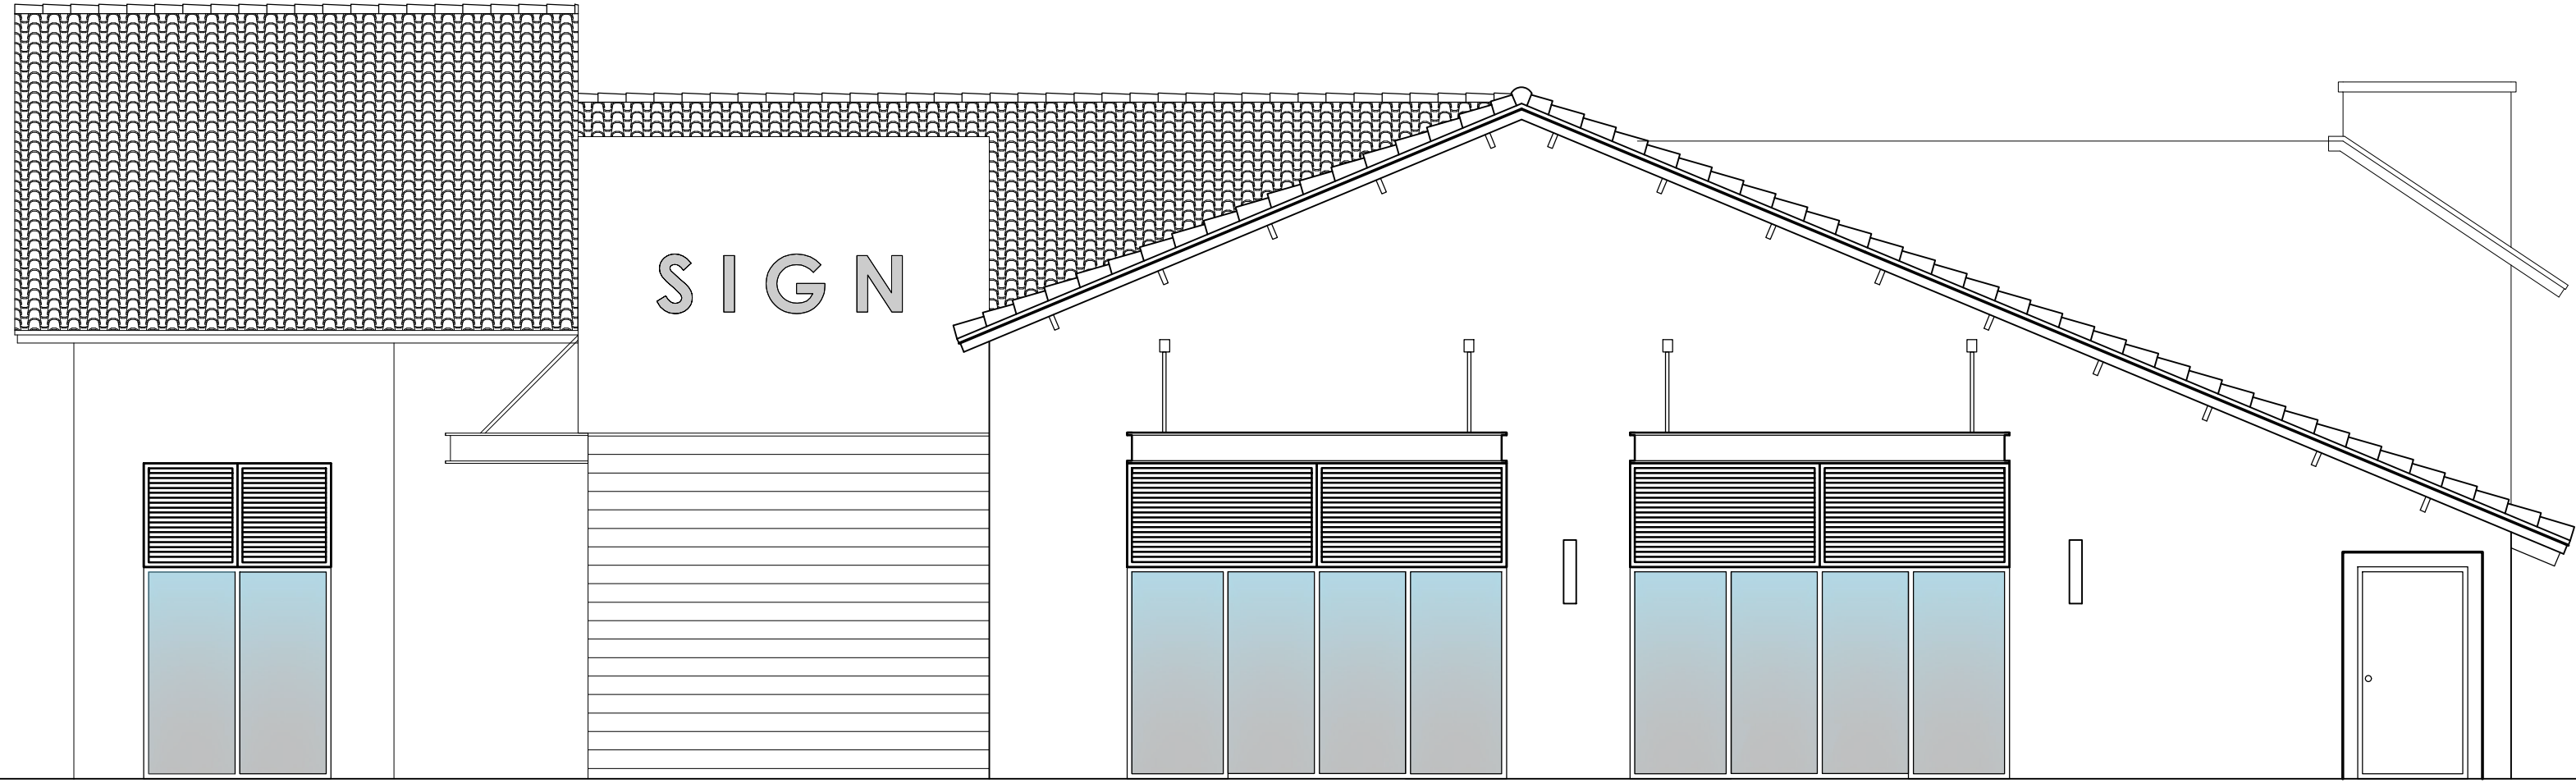


1

ADJACENT BUILDING SOUTH ELEVATION - REFERENCE ONLY

SCALE: 1/8" = 1'-0"

ADJACENT BUILDING IS TO RECEIVE
A FACADE RENOVATION
ELEVATIONS ARE FOR REFERENCE
ONLY (UNDER SEPARATE PERMIT)

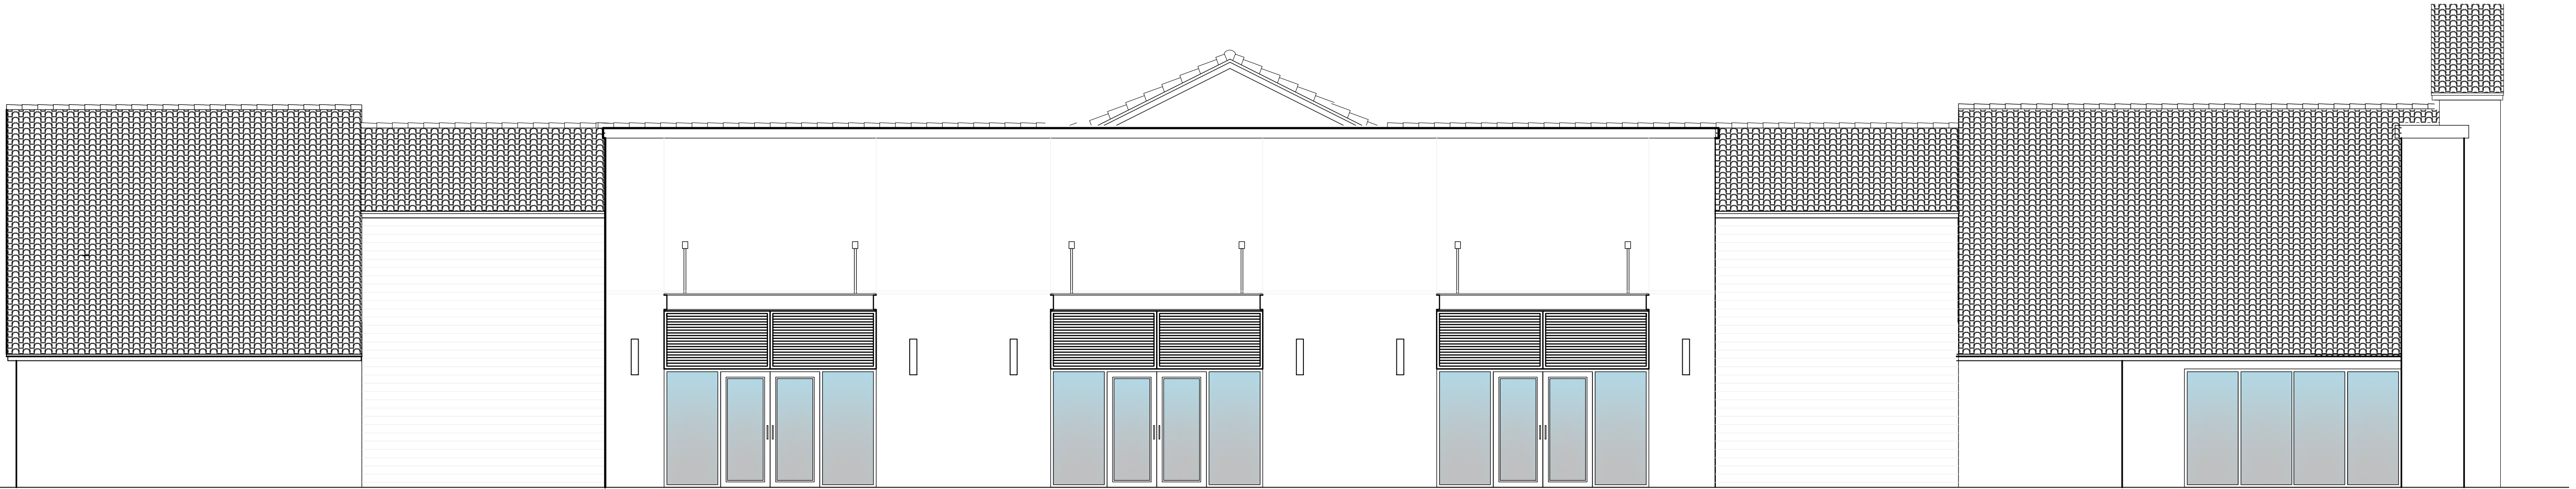

2

ADJACENT BUILDING EAST ELEVATION - REFERENCE ONLY

SCALE: 1/8" = 1'-0"

NOTE:
UNDER SEPARATE PERMIT NOT PART OF THIS
APPROVAL REFERENCE ONLY

PZ25-12000021

07.16.2025