
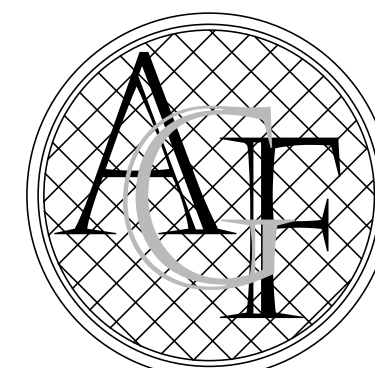
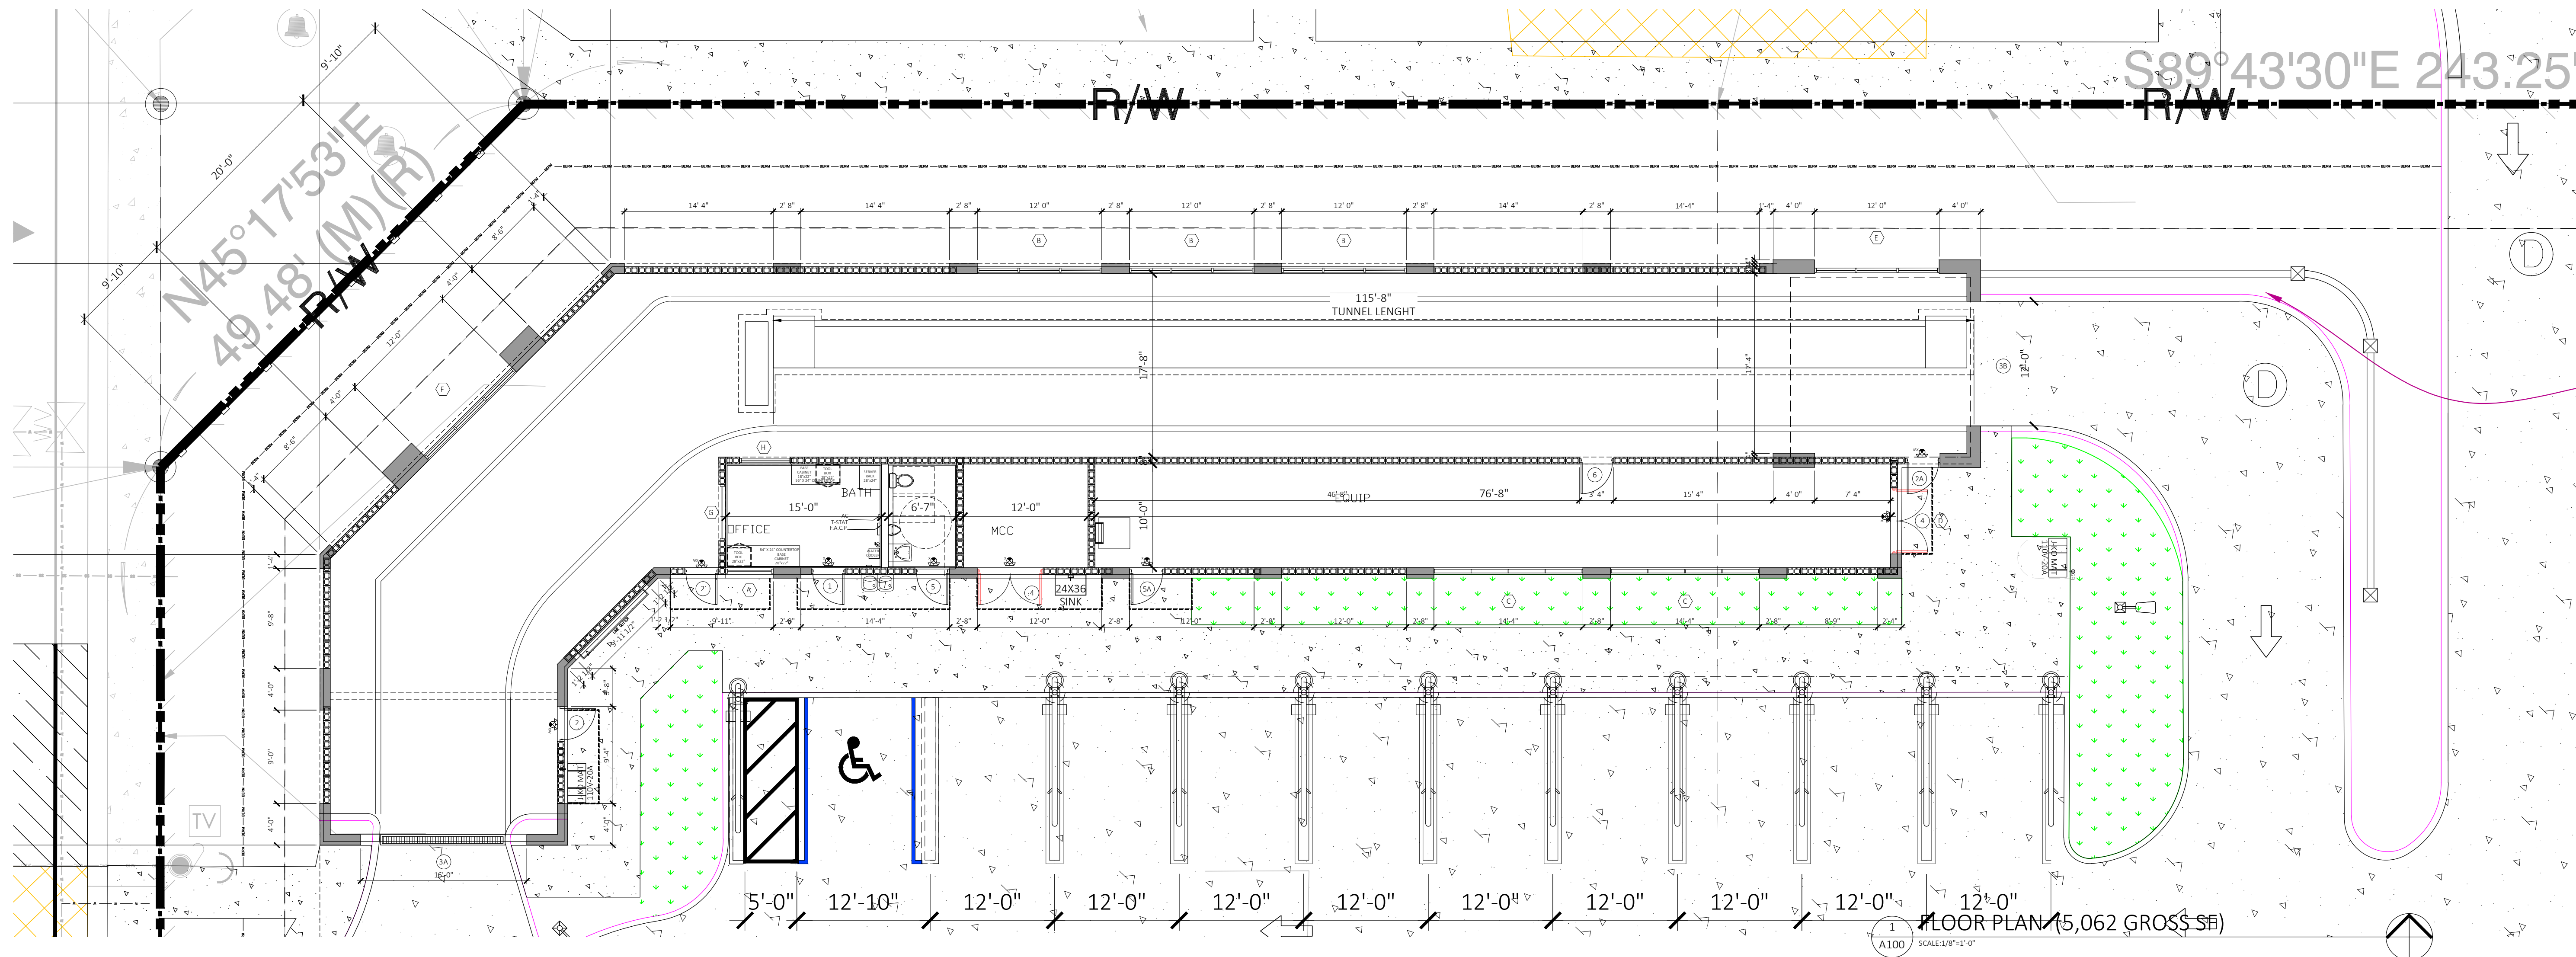


016

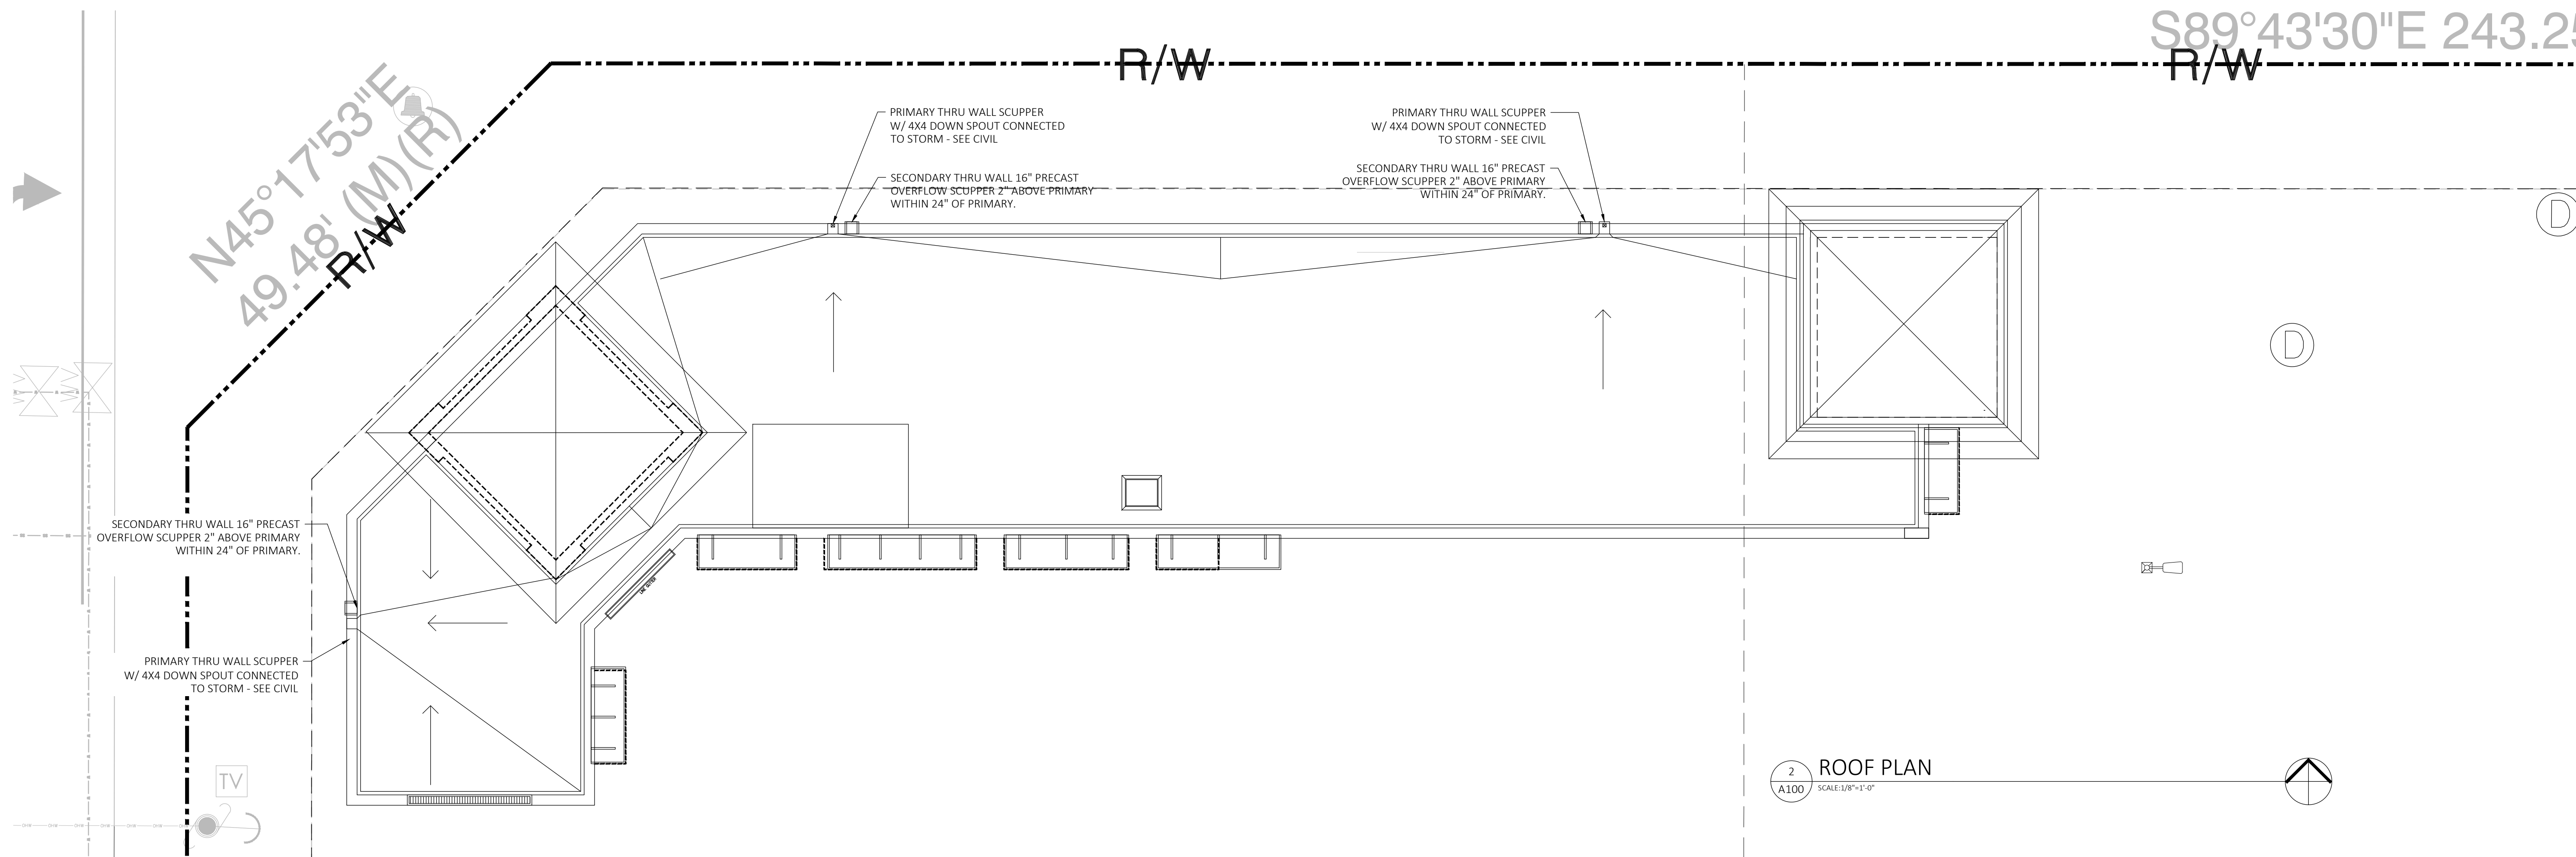

FANJUL & ASSOCIATES, LLC  
ARCHITECTURE, PLANNING & INTERIOR DESIGN

AA26000725


ARTURO G. FANJUL, RA  
PRESIDENT

5455 SW 8TH STREET, SUITE 240  
CORAL GABLES, FLORIDA 33134

PH. 305 726.8313  
FAX 305 356.3686

arturo@fajularchitects.com

"A BETTER LIFE THROUGH DESIGN"

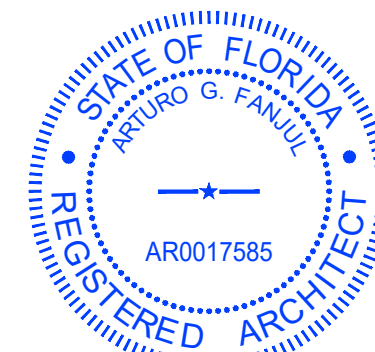

ARTURO G. FANJUL, ARO017585  
STATE OF FLORIDA REGISTERED ARCHITECT

This item has been electronically signed and sealed by:

Printed copies of electronically signed, dated, and sealed documents are not considered signed and sealed and the SIA authentication code must be verified on any electronic copies.

DESIGN REVIEW



WEST POMANO

2960 W SAMPLE ROAD  
POMPANO BEACH, FL 33069  
ID:48422107031/32/32

FLOOR PLANS

REVISION	NO.

DATE: 9/17/2025  
SCALE: AS NOTED  
DRAWN: AGF  
CHECKED: AGF  
JOB NO. 24-0704  
PERMIT NO.

**OWNERSHIP**  
OF THESE DOCUMENTS & SPECIFICATIONS AS INSTRUMENTS OF SERVICE ARE AND SHALL REMAIN THE PROPERTY OF THE ARCHITECT WHETHER THE PROJECT THEY ARE MADE FOR IS EXECUTED OR NOT. THEY SHALL NOT BE USED BY OWNER OR OTHERS ON OTHER PROJECTS OR FOR ADDITIONS TO THIS PROJECT BY OTHERS, EXCEPT BY AGREEMENT IN WRITING AND WITH APPROPRIATE COMPENSATION TO THE ARCHITECT.

A100