

PZ26-12000013
06/17/2026

[illegible]

POMPANO BEACH
TOWNHOMES
3214 SE 11TH STREET
POMPANO BEACH , FL 33062



STOFF
ARCHITECTURAL GROUP


PROJECT #

L-0011105 FIRM-AA003379

IDEAS, DESIGNS, ARRANGEMENTS & PLANS INDICATED OR PRESENTED BY THIS DRAWING ARE OWNED BY & THE PROPERTY OF THIS OFFICE & WERE CREATED, EVOLVED, & DEVELOPED FOR USE ON, & IN CONNECTION WITH THE SPECIFIED PROJECT. NONE OF SUCH IDEAS, DESIGNS, ARRANGEMENTS, OR PLANS SHALL BE USED BY OR DISCLOSED TO ANY PERSON, FIRM, OR CORPORATION WITHOUT THE WRITTEN PERMISSION OF RANDALL E. STOFFT, ARCHITECTS. WRITTEN DIMENSIONS ON THESE DRAWINGS SHALL HAVE PRECEDENCE OVER SCALE DIMENSIONS. CONTRACTORS SHALL BE RESPONSIBLE FOR ALL DIMENSIONS & CONDITIONS THE JOB. SCALE DIMENSIONS MUST BE NOTIFIED. DIMENSIONS FROM THE DIMENSIONS AND CONDITIONS SHOWN BY THESE DRAWINGS. SHOP DETAILS OF ADEQUATE SCALE MUST BE SUBMITTED TO THIS OFFICE FOR APPROVAL BEFORE PROCEEDING. RANDALL E. STOFFT, ARCHITECTS, P.A. ALL RIGHTS RESERVED. RANDALL E. STOFFT, ARCHITECTS, P.A.

A-2.4

/2026 5:06:25 PM

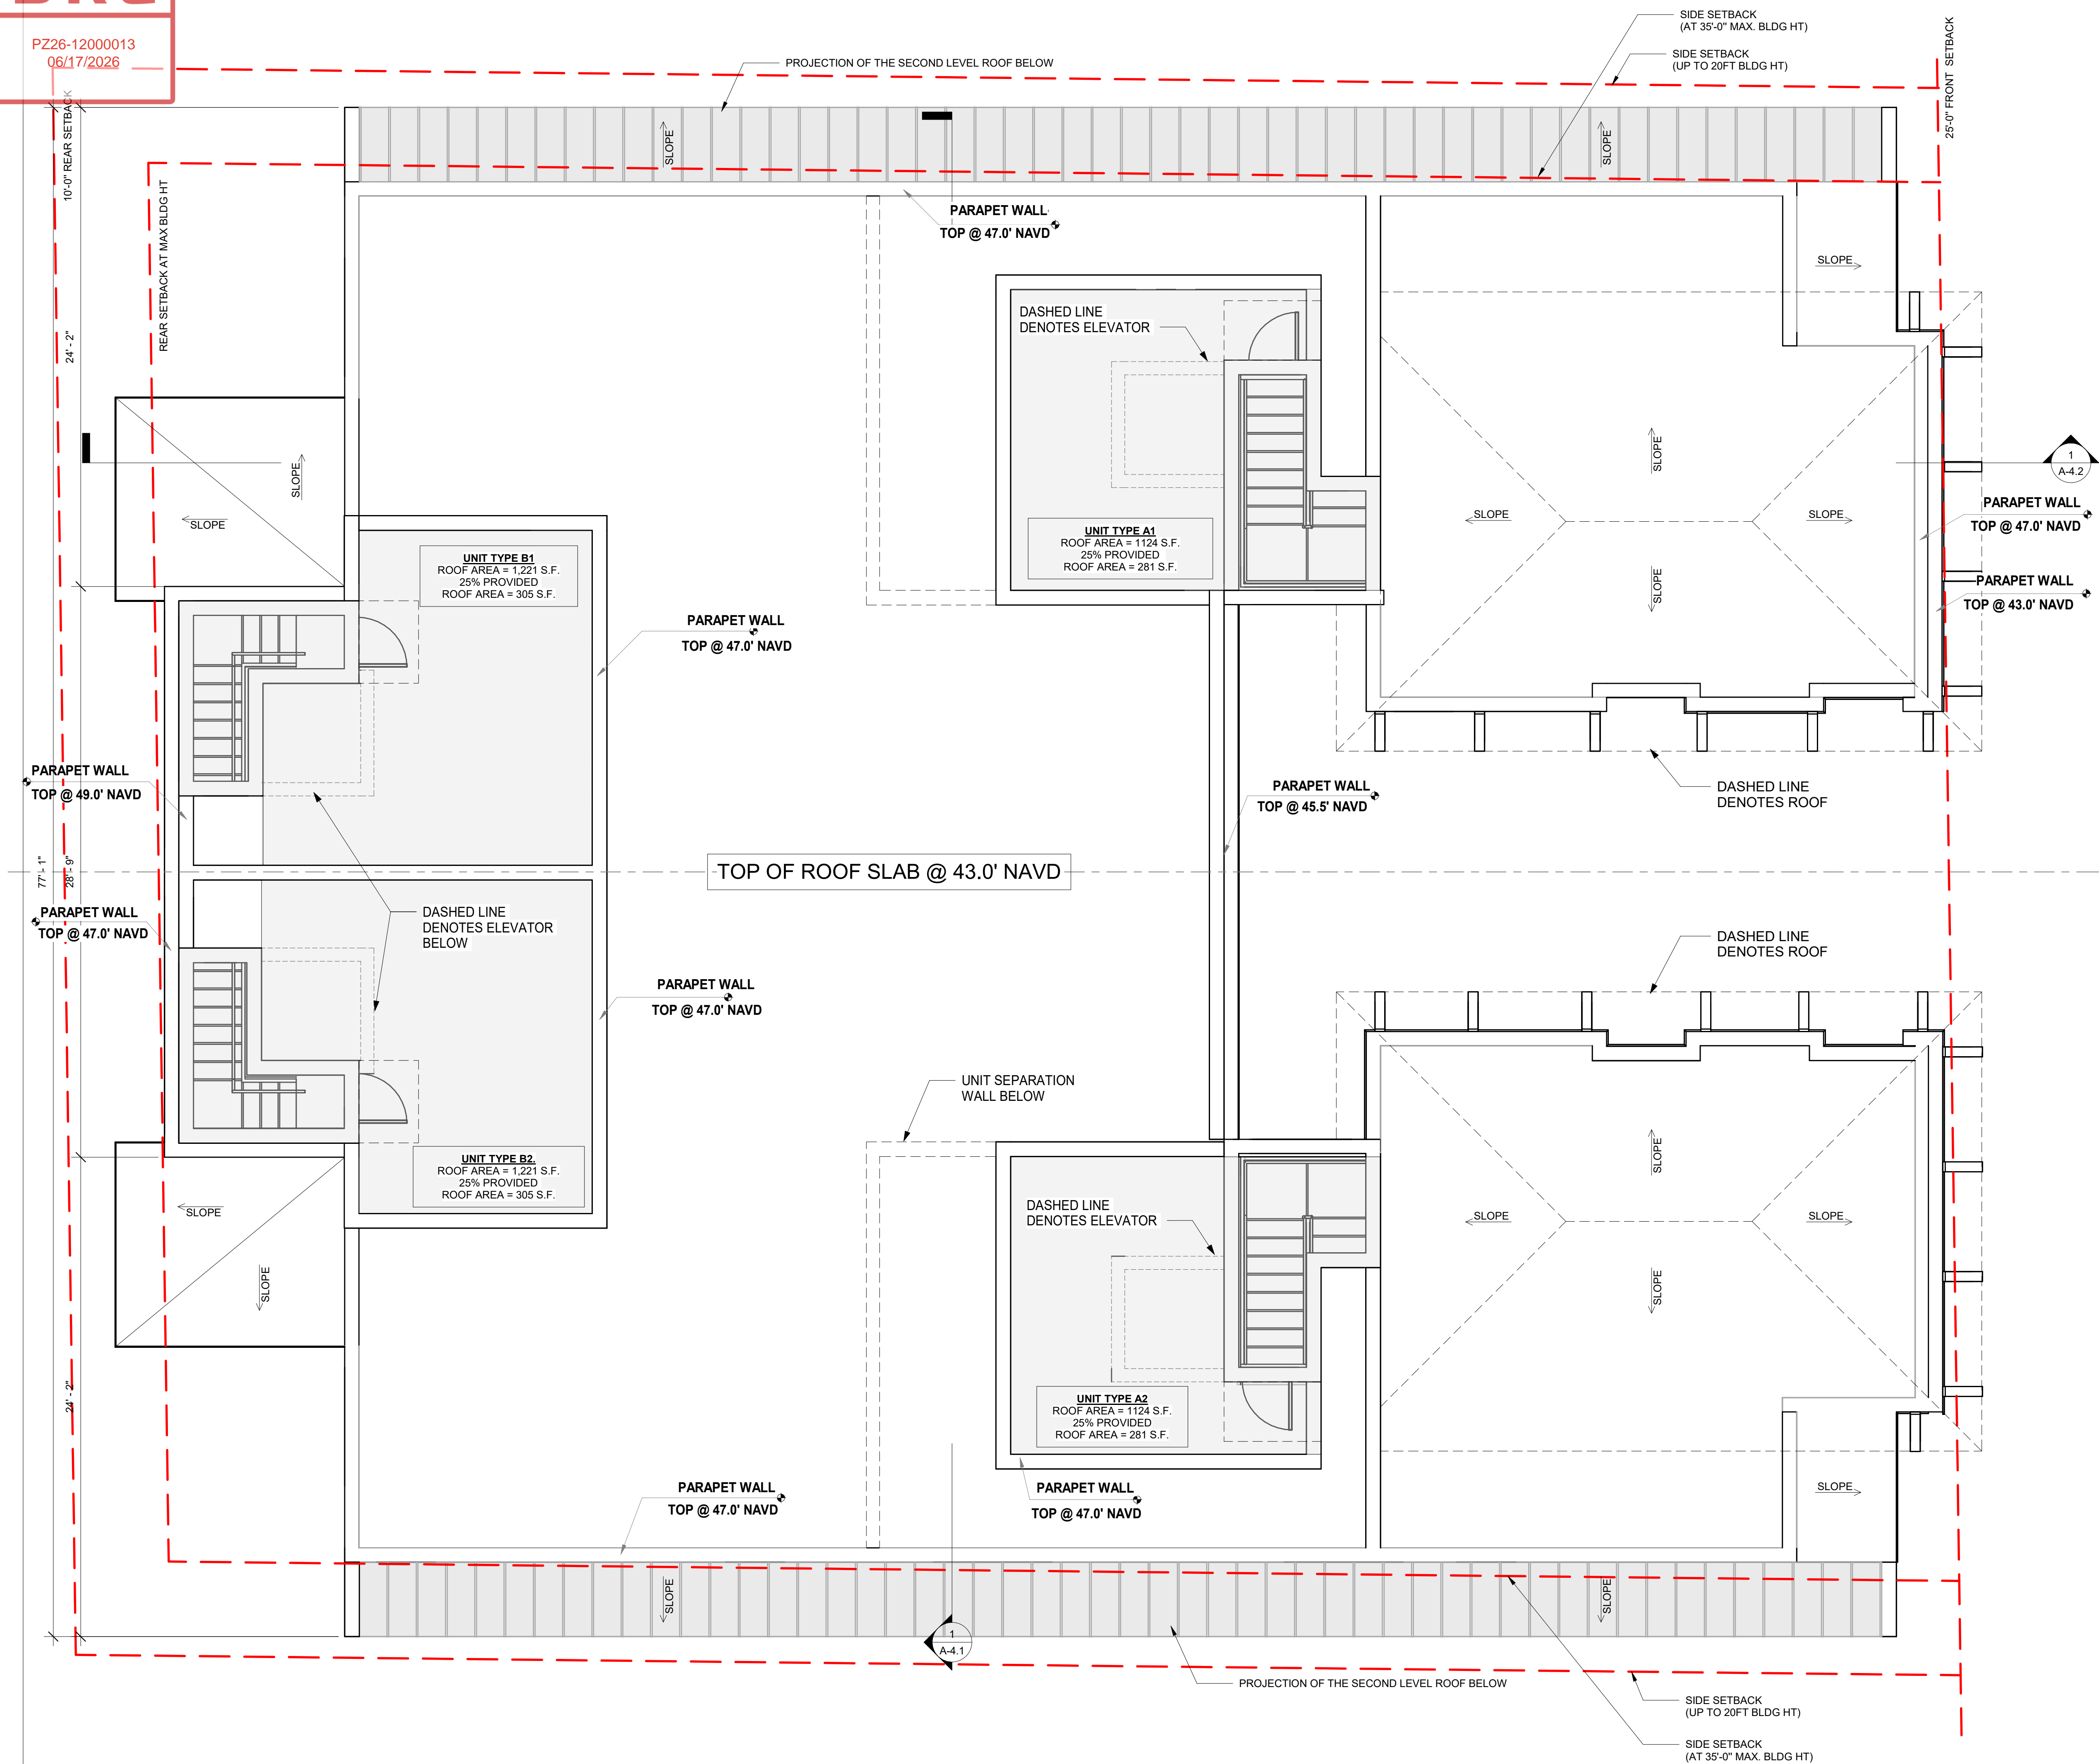

1 **ROOF PLAN**
A-2.4 1/4" = 1'-0"

