



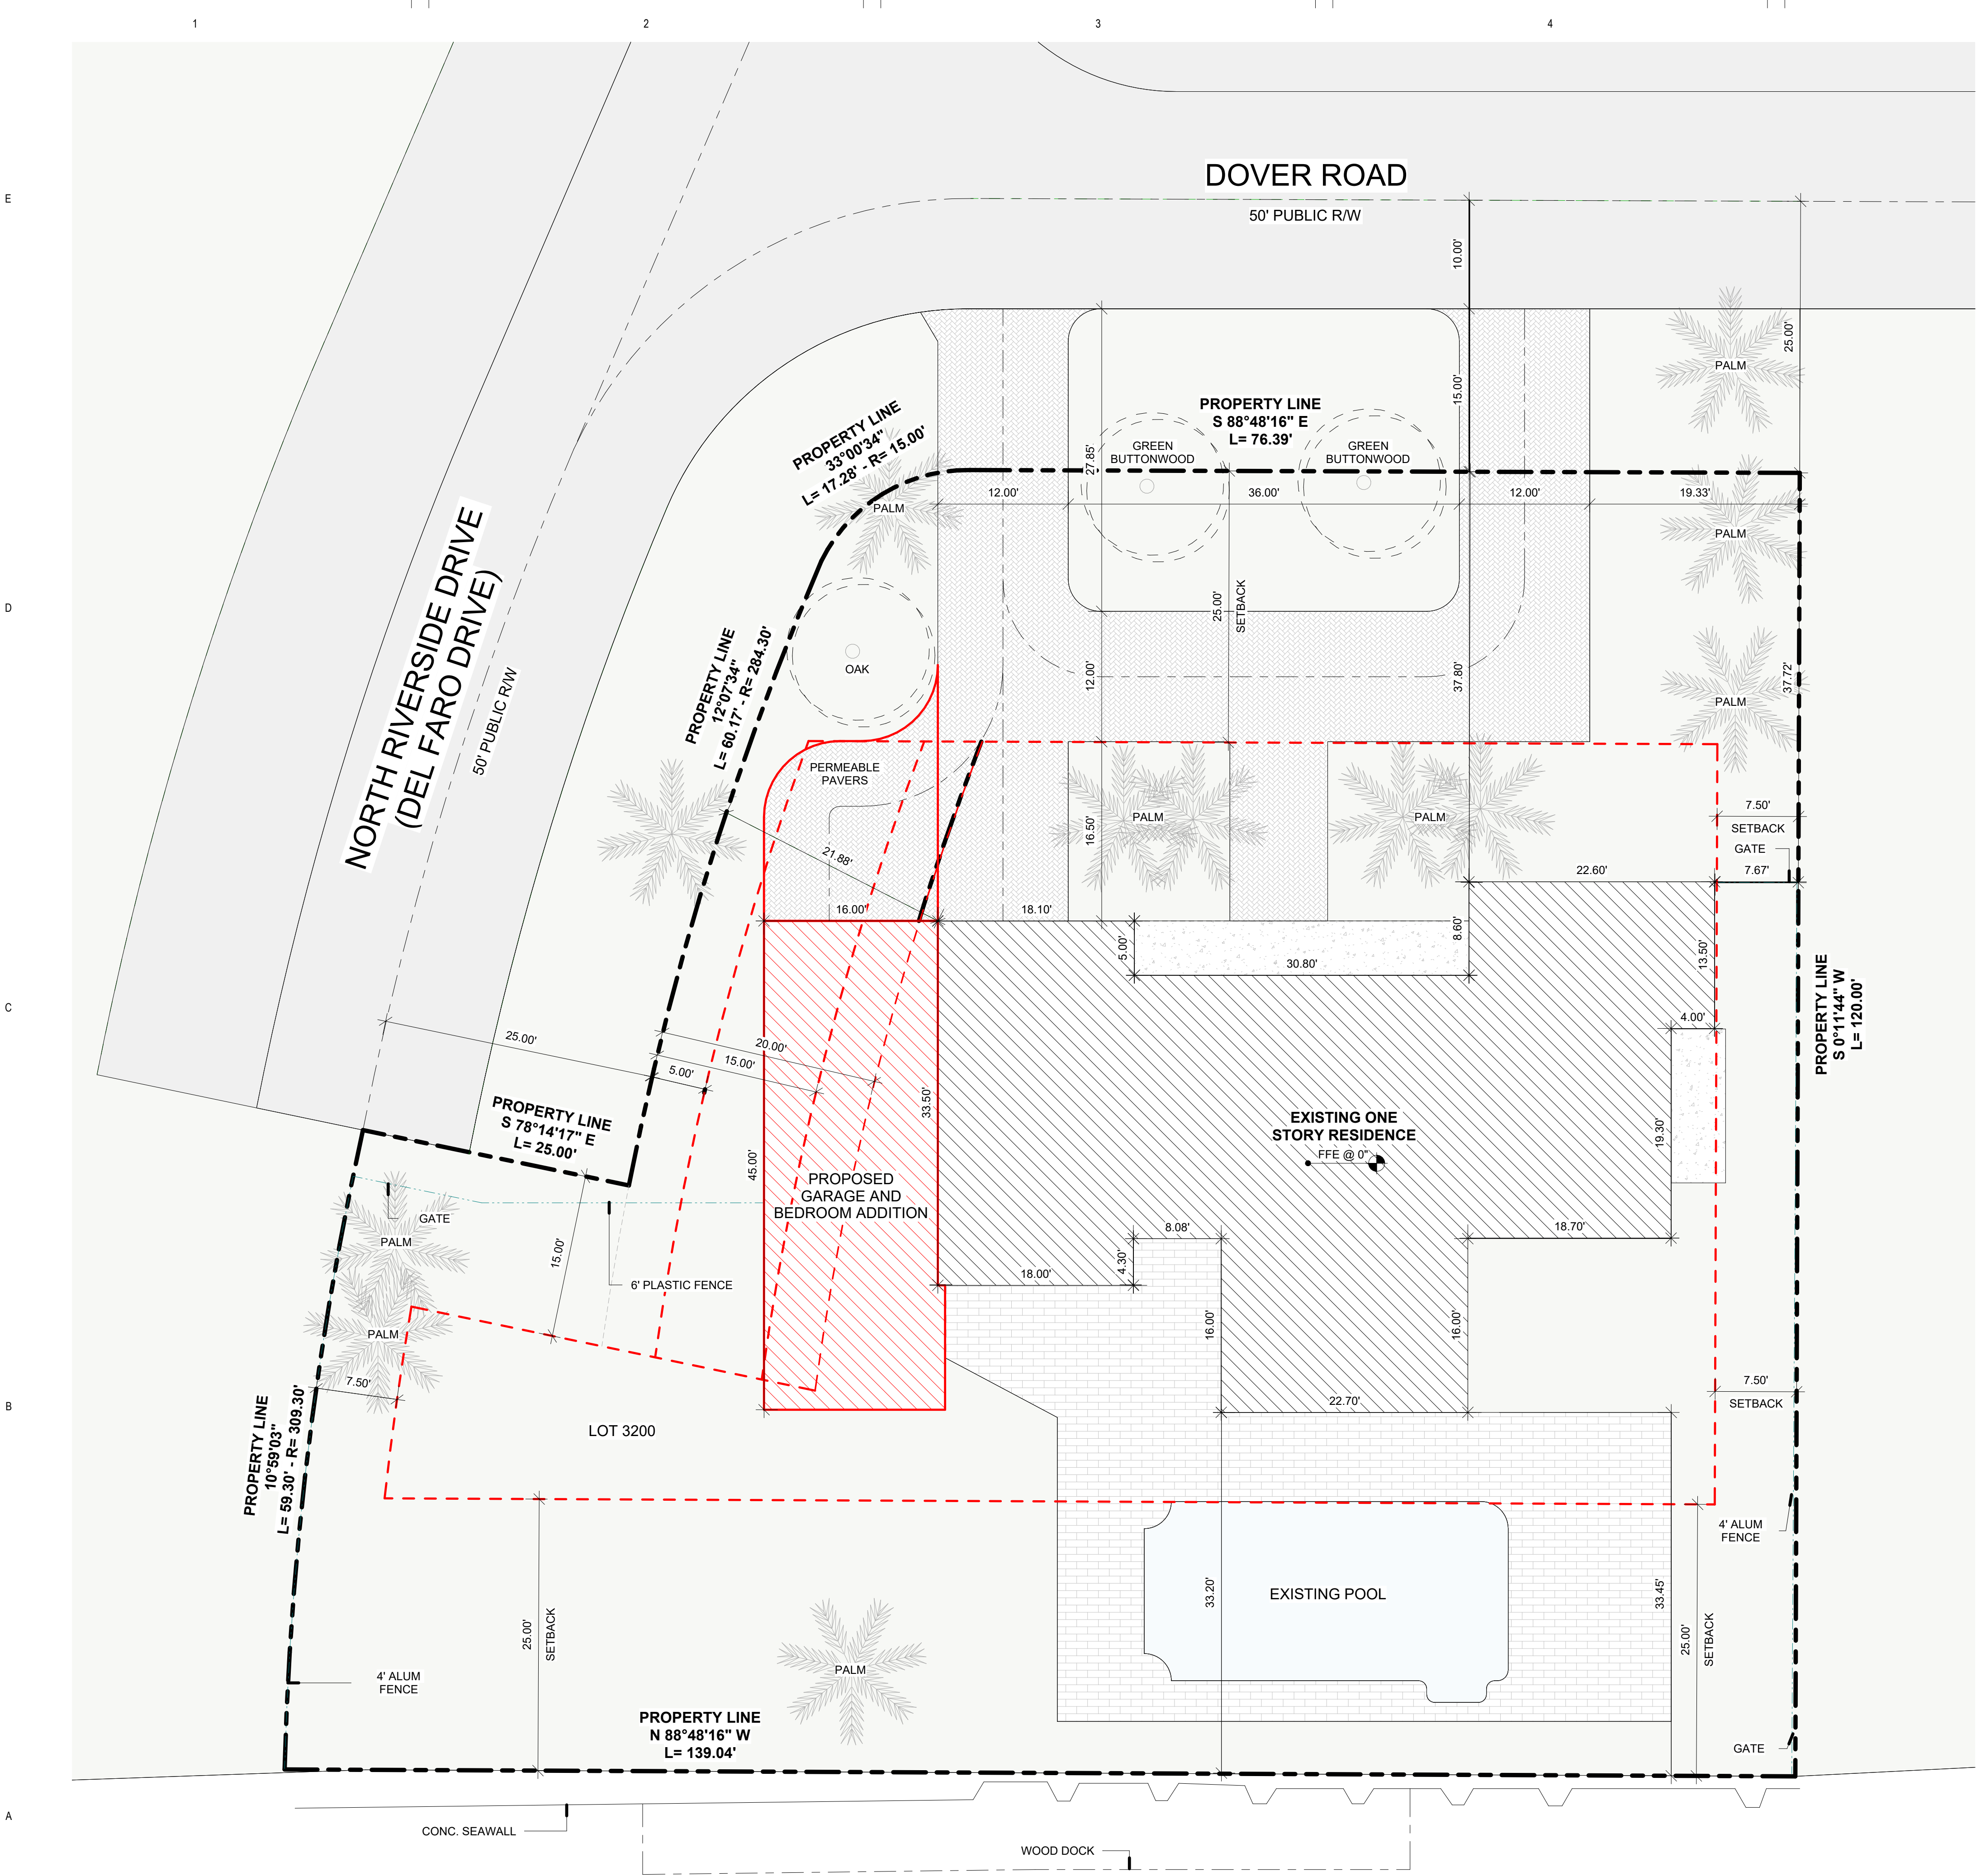

1 SITE PLAN
1/8" = 1'-0"

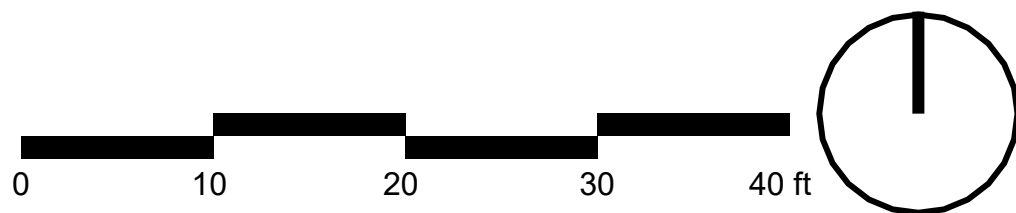

COPYRIGHT NOTICE

2026
THE PRINTING OR REPRODUCTION OF ANY KIND FOR MARKETING, CONSTRUCTION OR ANY USE OF THIS PLAN OR DESIGN IS CONSIDERED UNAUTHORIZED WITHOUT A VALID LICENSE NUMBER PROVIDED BY DESIGNDA, INC.
THE LICENSE NUMBER LISTED BELOW GRANTS THE CUSTOMER THE RIGHT TO CONSTRUCT ONE HOME FROM THESE PLANS AT THE SPECIFIED LEGAL DESCRIPTION OR ADDRESS AS STATED IN THE LICENSE AGREEMENT. ANY USE OF THIS PLAN OR DESIGN WITHOUT A VALID LICENSE NUMBER WILL RESULT IN LEGAL ACTION AS SET FORTH BY US COPYRIGHT LAW.
LICENSE # AR102594

EXISTING
CONDITIONED AREA 2,379 SF
UNCONDITIONED AREA 156 SF
TOTAL EXISTING AREA 2,535 SF

PROPOSED
CONDITIONED SECOND FLOOR 720 SF
UNCONDITIONED FIRST FLOOR 1,440 SF
TOTAL AREA 3,975 SF
TOTAL PROPOSED AREA

LOT COVERAGE

LOT AREA: 13962 SF
MAX. ALLOWED: 40 %

EXISTING 2,535 SF
PROPOSED 1,440 SF
TOTAL AREA 3,975 SF

LOT COVERAGE PROVIDED: 23 %

IMPERVIOUS SURFACE RATIO (I.S.R)

LOT AREA: 13962 SF
MAX. ALLOWED: 70 %

EXISTING
FOOTPRINT 2,535 SF
PAVERS 3,526 SF
POOL 552 SF

PROPOSED
FOOTPRINT 728 SF
PAVERS 265 SF
TOTAL IMPERVIOUS SURFACE 7,606 SF

IMPERVIOUS SURFACE PROVIDED: 51 %

PERVIOUS SURFACE (GREEN AREA)

LOT AREA: 13962 SF
MIN. REQUIRED: 30 %
TOTAL PERVIOUS SURFACE 6873 SF

PERVIOUS SURFACE PROVIDED: 49 %

LOT FRONT IMPERVIOUS COVERAGE

FRONT AREA: 2273 SF

EXISTING
EXISTING DRIVEWAY 1032 SF (45.4%)

PROPOSED
PROPOSED PERMEABLE PAVERS 11 SF (0.5%)

TOTAL PROPOSED 1043 SF (45.9%)

LOT FRONT PERVIOUS SURFACE (GREEN AREA)

FRONT AREA: 2273 SF

TOTAL PERVIOUS SURFACE 1230 SF (54.1%)

DESIGNER:



7402 HIBISCUS AVE BOKEELIA FL 33922
FL Architecture License Number AR102594
team@designdstudio.com
C: (305) 290-2011

ENGINEER:

RESERVED FOR STAMP:

THIS DOCUMENT HAS BEEN DIGITALLY SIGNED AND SEALED. PRINTED COPIES OF THIS DOCUMENT ARE NOT CONSIDERED SIGNED AND SEALED AND THE SIGNATURE MUST BE VERIFIED ON ANY ELECTRONIC COPIES

WAGNER RESIDENCE

3200 DOVER RD, POMPANO BEACH, FL 33062, USA

ADDITION

BILL KRAUSE

PHASE:

SCHEMATIC DESIGN

REV

DATE

DESCRIPTION

THIS PROGRESS SET IS NOT FOR CONSTRUCTION

PROJECT CODE: Project Number

SCALE: As indicated


DATE: 5/08/2026 12:21:42 p. m.

SHEET NUMBER:

A101

SHEET NAME:

SITE PLAN

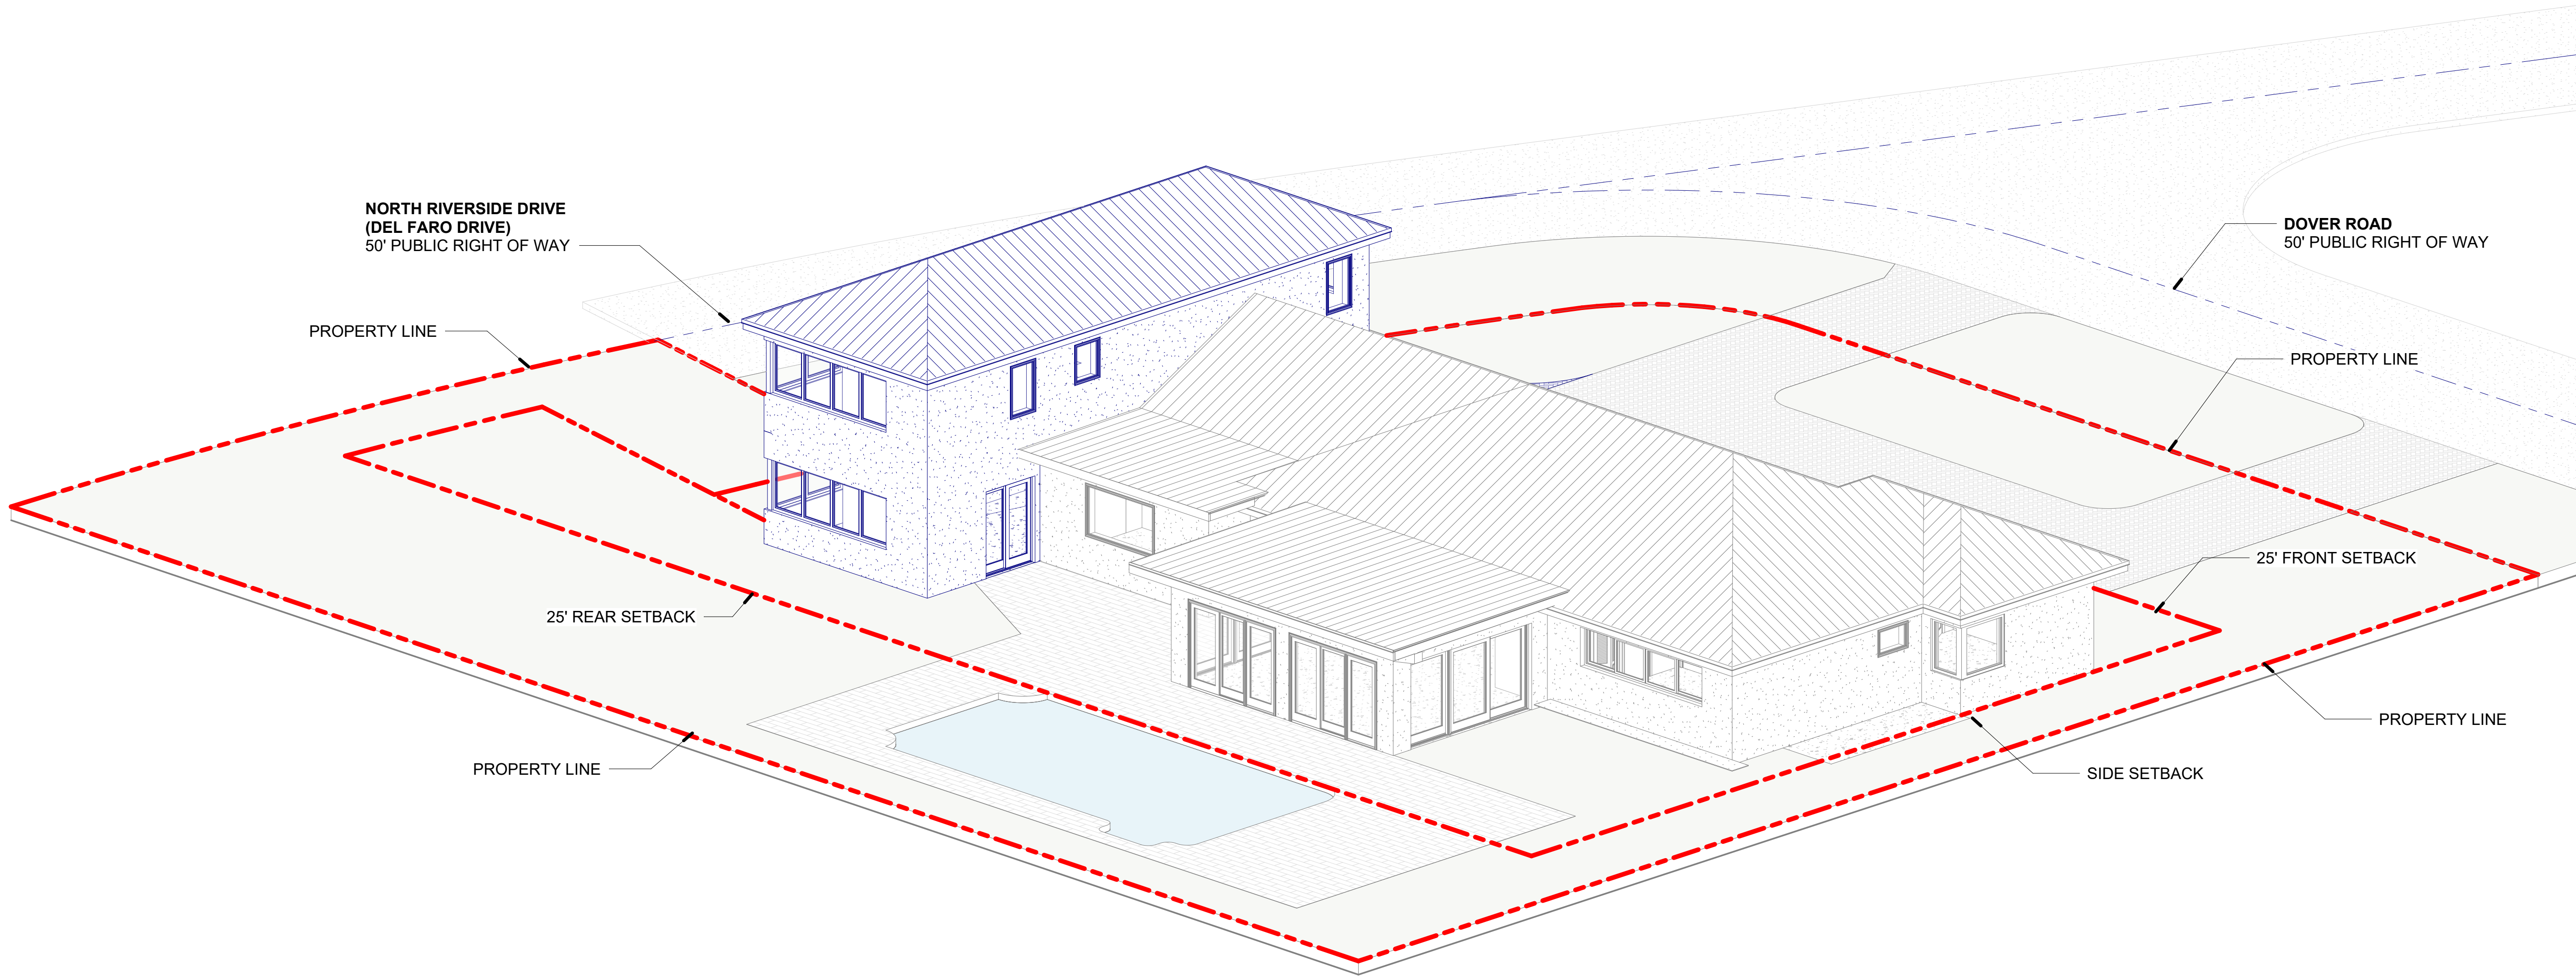

2 ISOMETRIC VIEW 2


COPYRIGHT NOTICE

2026
THE PRINTING OR REPRODUCTION OF ANY KIND FOR MARKETING, CONSTRUCTION OR ANY USE OF THIS PLAN OR DESIGN IS CONSIDERED UNAUTHORIZED WITHOUT A VALID LICENSE NUMBER PROVIDED BY DESIGNDA, INC.
THE LICENSE NUMBER LISTED BELOW GRANTS THE CUSTOMER THE RIGHT TO CONSTRUCT ONE HOME FROM THESE PLANS AT THE SPECIFIED LEGAL DESCRIPTION OR ADDRESS AS STATED IN THE LICENSE AGREEMENT. ANY USE OF THIS PLAN OR DESIGN WITHOUT A VALID LICENSE NUMBER WILL RESULT IN LEGAL ACTION AS SET FORTH BY US COPYRIGHT LAW.
LICENSE # AR102594

PHASE LEGEND

EXISTING CONDITIONS
NEW CONSTRUCTION

DESIGNER:

 

7402 HIBISCUS AVE BOKEELIA FL 33922
FL Architecture License Number AR102594
team@designdstudio.com
C: (305) 290-2011

ENGINEER:

RESERVED FOR STAMP:

THIS DOCUMENT HAS BEEN DIGITALLY SIGNED AND SEALED. PRINTED COPIES OF THIS DOCUMENT ARE NOT CONSIDERED SIGNED AND SEALED AND THE SIGNATURE MUST BE VERIFIED ON ANY ELECTRONIC COPIES

WAGNER RESIDENCE

3200 DOVER RD, POMPAHO BEACH, FL 33062, USA

ADDITION
BILL KRAUSE

PHASE:

SCHEMATIC DESIGN

REV	DATE	DESCRIPTION
-----	------	-------------

THIS PROGRESS SET IS NOT FOR CONSTRUCTION


PROJECT CODE:	Project Number
SCALE:	1/4" = 1'-0"
DATE:	5/08/2026 12:21:43 p. m.

SHEET NUMBER:

A301

SHEET NAME:

3D VIEW

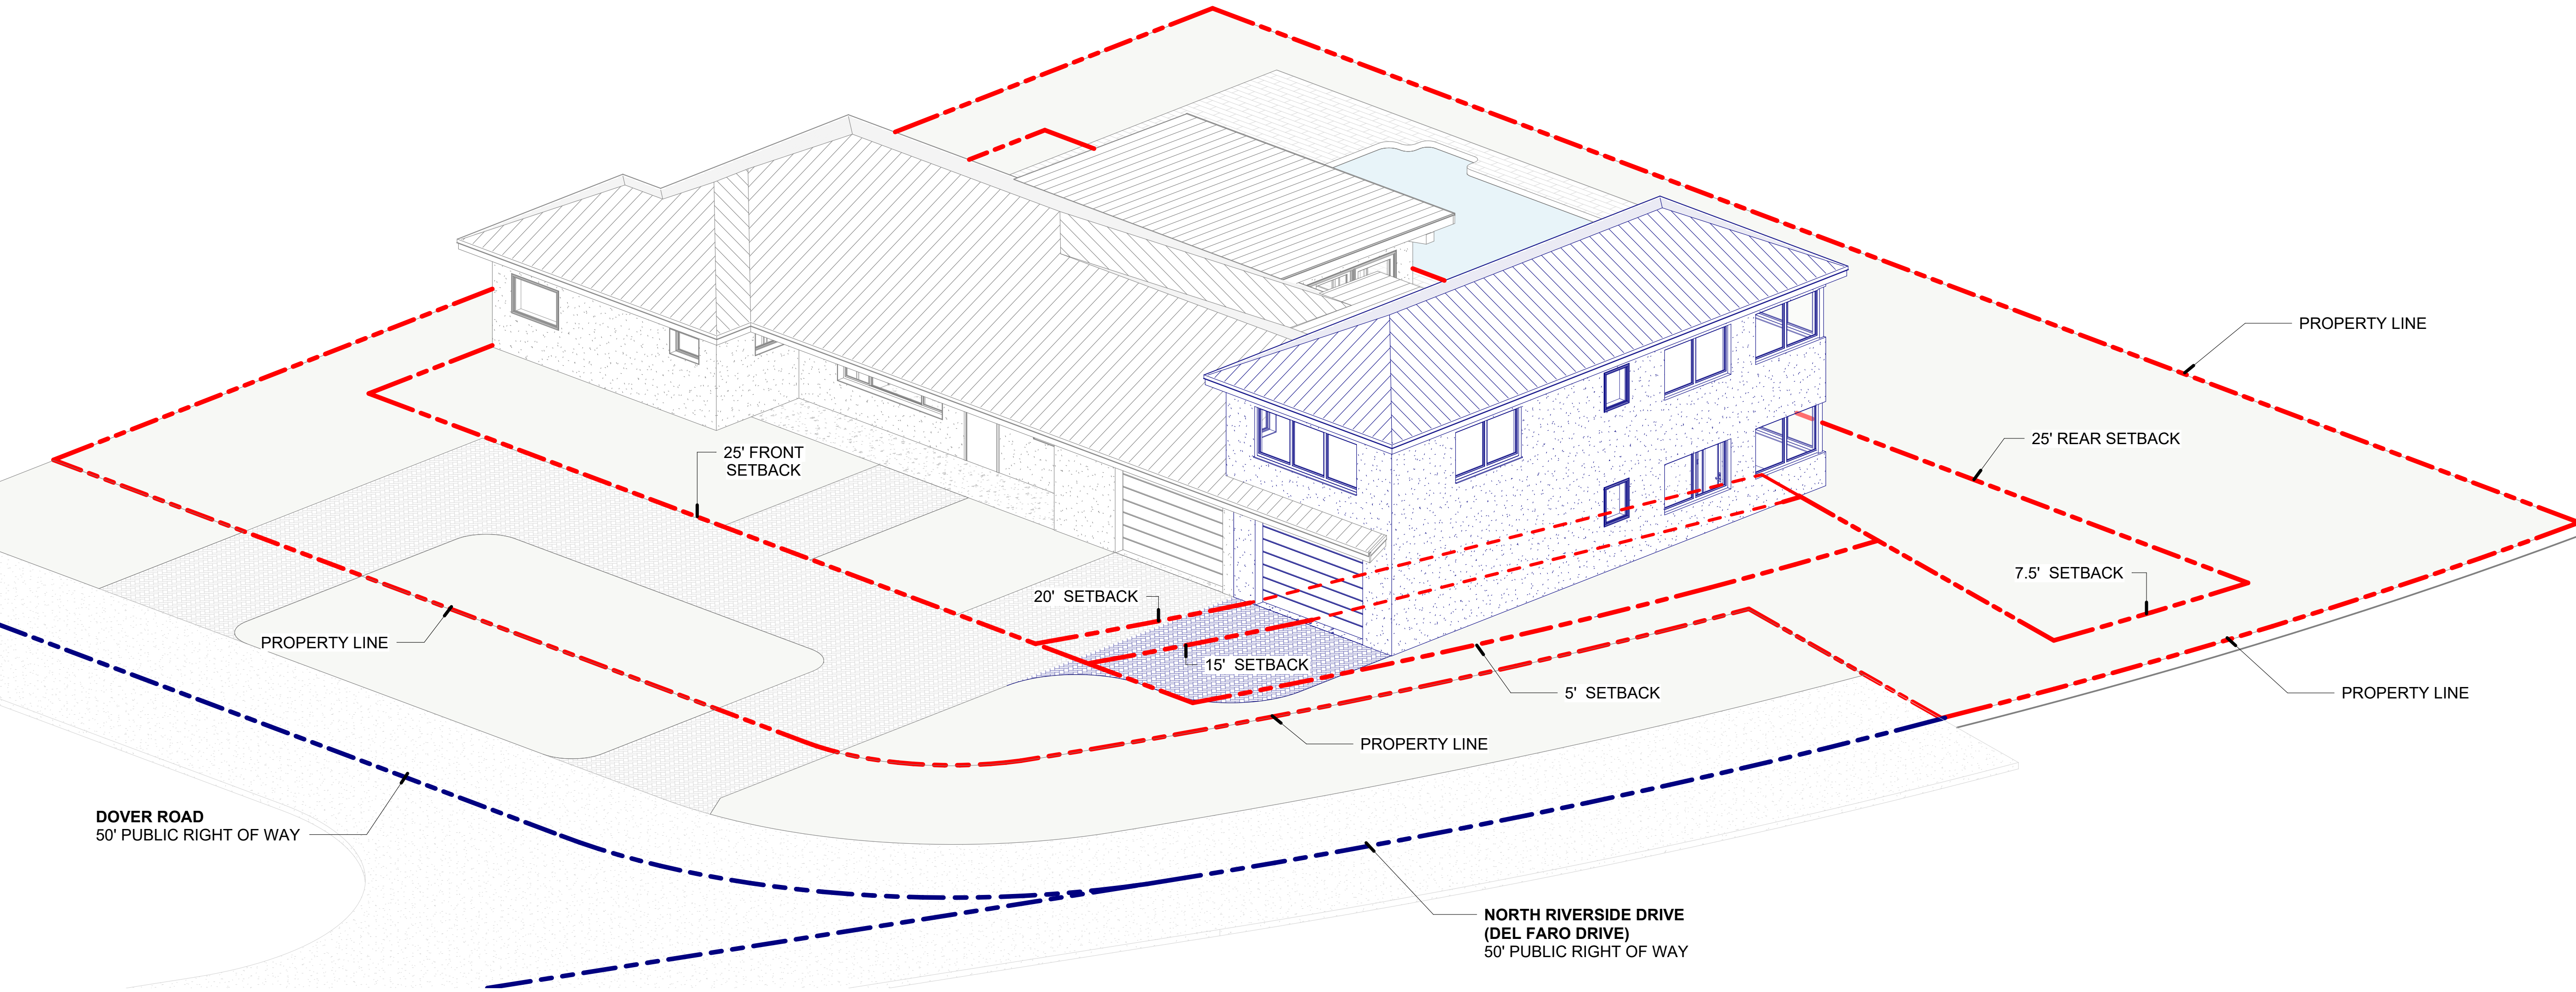

1 ISOMETRIC VIEW


COPYRIGHT NOTICE

2026
THE PRINTING OR REPRODUCTION OF ANY KIND FOR MARKETING, CONSTRUCTION OR ANY USE OF THIS PLAN OR DESIGN IS CONSIDERED UNAUTHORIZED WITHOUT A VALID LICENSE NUMBER PROVIDED BY DESIGNDA, INC.
THE LICENSE NUMBER LISTED BELOW GRANTS THE CUSTOMER THE RIGHT TO CONSTRUCT ONE HOME FROM THESE PLANS AT THE SPECIFIED LEGAL DESCRIPTION OR ADDRESS AS STATED IN THE LICENSE AGREEMENT. ANY USE OF THIS PLAN OR DESIGN WITHOUT A VALID LICENSE NUMBER WILL RESULT IN LEGAL ACTION AS SET FORTH BY US COPYRIGHT LAW.
LICENSE # AR102594

PHASE LEGEND

EXISTING CONDITIONS
NEW CONSTRUCTION

DESIGNER:

 

7402 HIBISCUS AVE BOKEELIA FL 33922
FL Architecture License Number AR102594
team@designdastudio.com
C: (305) 290-2011

ENGINEER:

RESERVED FOR STAMP:

THIS DOCUMENT HAS BEEN DIGITALLY SIGNED AND SEALED. PRINTED COPIES OF THIS DOCUMENT ARE NOT CONSIDERED SIGNED AND SEALED AND THE SIGNATURE MUST BE VERIFIED ON ANY ELECTRONIC COPIES

WAGNER RESIDENCE

3200 DOVER RD, POMPAHO BEACH, FL 33062, USA

ADDITION
BILL KRAUSE

PHASE:

SCHEMATIC DESIGN

REV DATE DESCRIPTION

THIS PROGRESS SET IS NOT FOR CONSTRUCTION

PROJECT CODE: Project Number
SCALE: 1/4" = 1'-0"
DATE: 5/08/2026 12:21:45 p. m.

SHEET NUMBER:

A302

SHEET NAME:

3D VIEW

E

D

C

B

A



NOTE: THIS RENDERING IS PROVIDED FOR VISUAL REPRESENTATION ONLY AND DOES NOT SERVE AS A PRECISE TECHNICAL OR LEGAL DOCUMENT.

1

2

3

4

5

6

COPYRIGHT NOTICE

2026
THE PRINTING OR REPRODUCTION OF ANY KIND FOR MARKETING, CONSTRUCTION OR ANY USE OF THIS PLAN OR DESIGN IS CONSIDERED UNAUTHORIZED WITHOUT A VALID LICENSE NUMBER PROVIDED BY DESIGNDA, INC.
THE LICENSE NUMBER LISTED BELOW GRANTS THE CUSTOMER THE RIGHT TO CONSTRUCT ONE HOME FROM THESE PLANS AT THE SPECIFIED LEGAL DESCRIPTION OR ADDRESS AS STATED IN THE LICENSE AGREEMENT. ANY USE OF THIS PLAN OR DESIGN WITHOUT A VALID LICENSE NUMBER WILL RESULT IN LEGAL ACTION AS SET FORTH BY US COPYRIGHT LAW.
LICENSE # AR102594

DESIGNER:



7402 HIBISCUS AVE BOKEELIA FL 33922
FL Architecture License Number AR102594
team@designdastudio.com
C: (305) 290-2011

ENGINEER:

RESERVED FOR STAMP:

THIS DOCUMENT HAS BEEN DIGITALLY SIGNED AND SEALED. PRINTED COPIES OF THIS DOCUMENT ARE NOT CONSIDERED SIGNED AND SEALED AND THE SIGNATURE MUST BE VERIFIED ON ANY ELECTRONIC COPIES

WAGNER RESIDENCE

3200 DOVER RD, POMPANO BEACH, FL 33062, USA

ADDITION
BILL KRAUSE

PHASE:

SCHEMATIC DESIGN

REV	DATE	DESCRIPTION
-----	------	-------------

THIS PROGRESS SET IS NOT FOR CONSTRUCTION

PROJECT CODE:	Project Number
SCALE:	
DATE:	5/08/2026 12:21:45 p. m.

SHEET NUMBER:

A303

SHEET NAME:

RENDERINGS