


ARCHI-ONE

200 North Federal Hwy. Pompano Beach FL

PROJECT # : 22091

MAJOR DEVELOPMENT PRE-APPLICATION

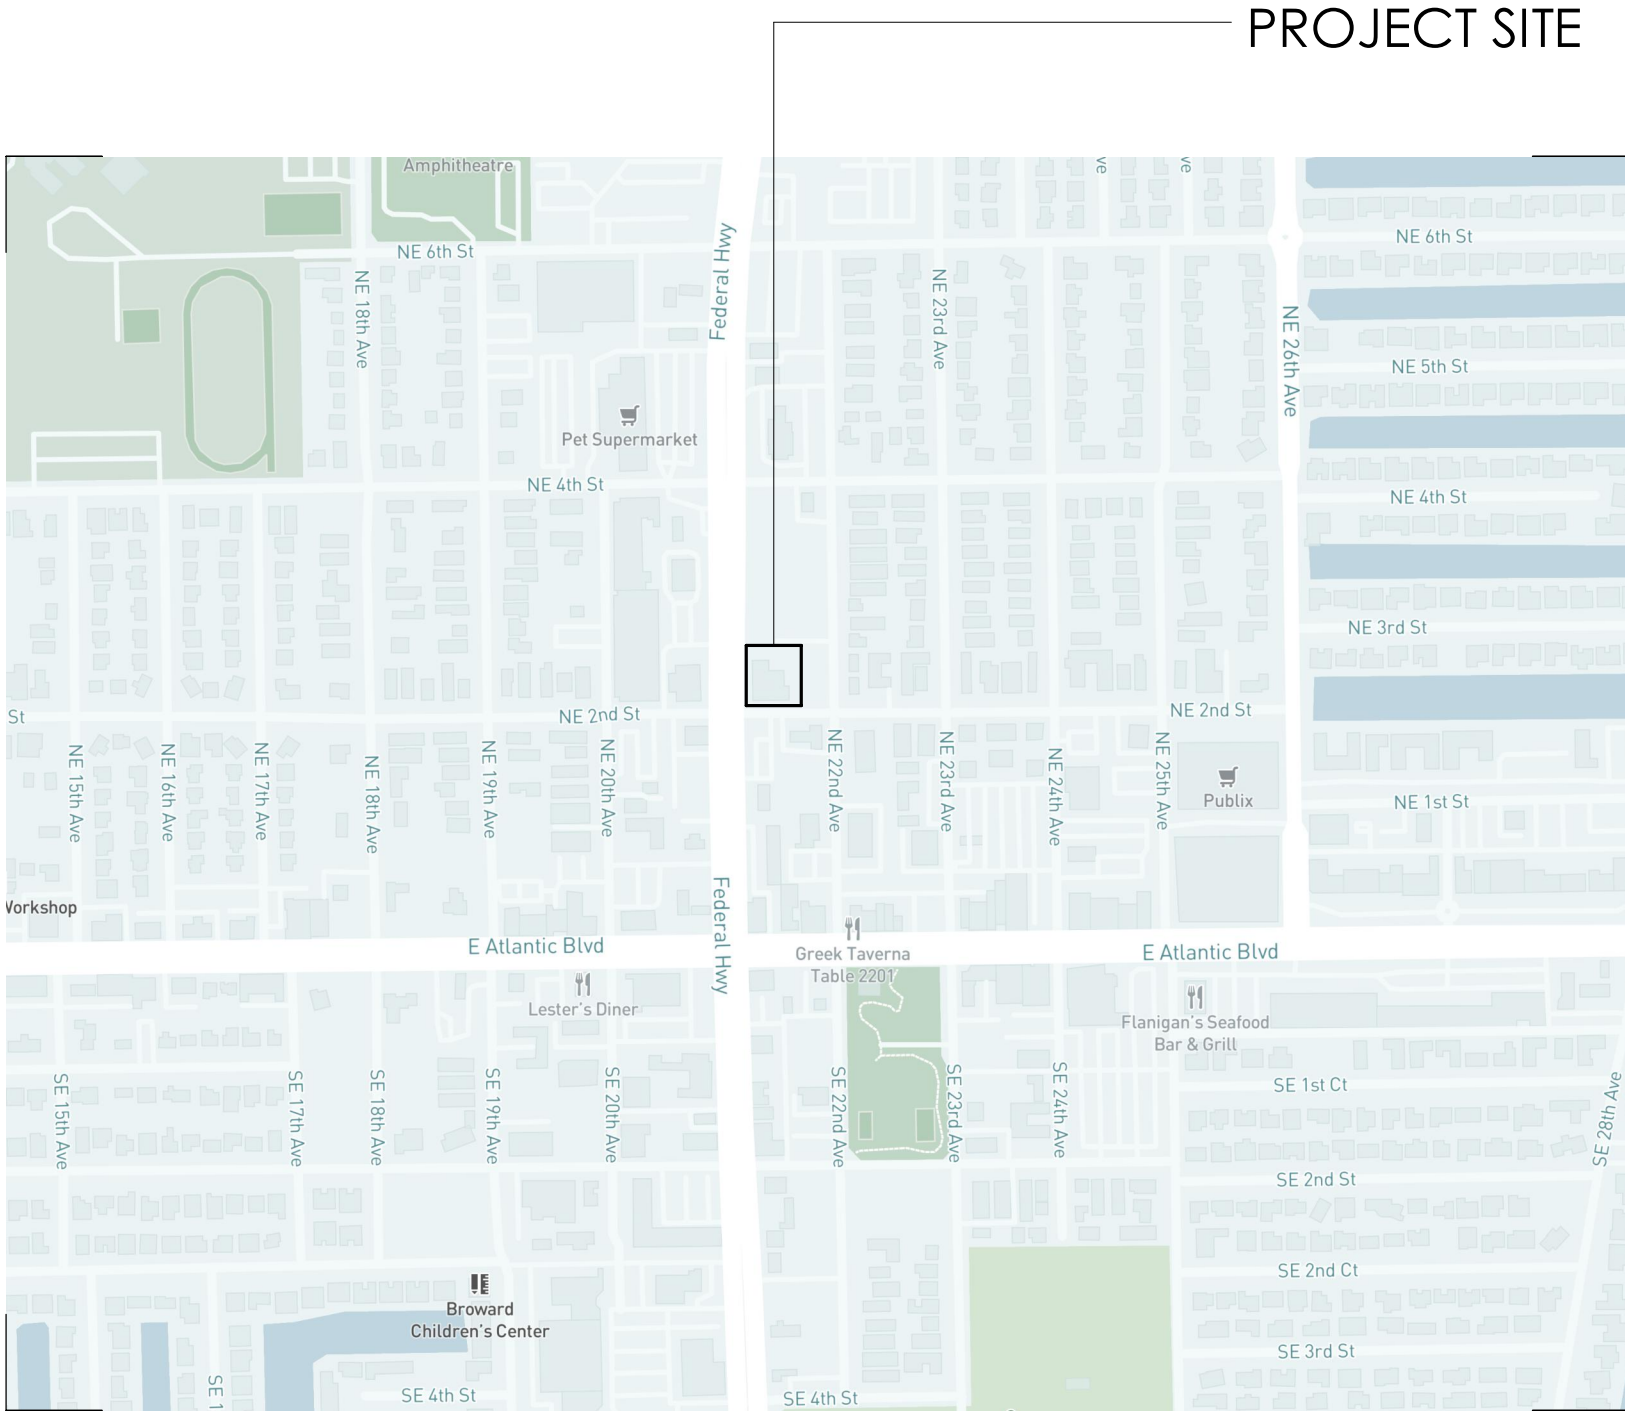

LOCATION MAP

WAIVER APPLICATION DRAWING INDEX	
SHEET #	SHEET NAME
GN - 00	COVER
V-1	SURVEY
A - 00	PROJECT DATA
A - 01	SITE PLAN
A - 02	GROUND FLOOR PLAN
A - 03	SECOND FLOOR PLAN
A - 04	THIRD FLOOR PLAN
A - 05	FOURTH FLOOR PLAN
A - 06	TYPICAL FLOOR PLAN
A - 07	ROOF PLAN
A - 08	SECTION1
A - 09	SOUTH ELEVATION
A - 10	WEST ELEVATION
A - 11	NORTH ELEVATION
A - 12	EAST ELEVATION
A - 13	3D RENDERING
A - 14	3D RENDERING
A - 16	3D RENDERING
A - 17	PHOTOMETRIC PLAN GARAGE
A - 18	PHOTOMETRIC PLAN GARAGE EMERGENCY
LS-00	LIFE SAFETY GROUND FLOOR PLAN
LS-01	LIFE SAFETY PARKING LEVEL 2
LS-01.1	LIFE SAFETY PARKING LEVEL3
LS-02	LIFE SAFETY 4TH FLOOR PLAN
LS-03	LIFE SAFETY TYP. PLAN
C-1	PAVING AND GRADING PLAN
C-2	WATER AND SEWER PLAN
C-3	CPTD PLAN
L-1.1	TREE DISPOSITION PLAN
L-2.1	HARDSCAPE MATERIALS
L-3.1	PLANTING PLAN
L-3.2	SILVA CELL LAYOUT
L-3.3	PLANT SPECS-DETAILS
L-4.1	IRRIGATION PLAN
L-4.2	IRRIGATION SPECS

PROJECT RENDERING

OWNER

ARCHI  
8085 LEMON SERPENTINE LANE  
DELRAY BEACH, FL 33446-2247  
(305) 351-2006  
WWW.ARCHI.GE

ARCHITECT

DEFORMA STUDIO INC.  
5555 Biscayne Blvd, Suite 25W  
Miami, Florida 33137  
(305) 639-2053 Tel  
(305) 639-2054 Fax  
Info@deformastudio.com

CIVIL ENGINEERS

CMPLX  
2140 S DIXIE HIGHWAY, SUITE 308  
MIAMI, FL, 33133  
(305)297.2602 Tel

LANDSCAPE ARCHITECT

GSLA DESIGN  
17670 NW 78TH AVE., SUITE 214  
MIAMI, FL, 33015  
(305) 922-0016 Tel

AAC  
PZ23-12000052  
04/02/2024