

NEW RESIDENCE


NE 14TH AVENUE,
FLORIDA

STATE OF FLORIDA

LICENSE: PE#28585


DON ARPIN
PROFESSIONAL ENGINEER

4920 NORTH DIXIE HIGHWAY
FORT LAUDERDALE, FLORIDA
PHONE (954) 772 8345 FAX (954) 772 7478

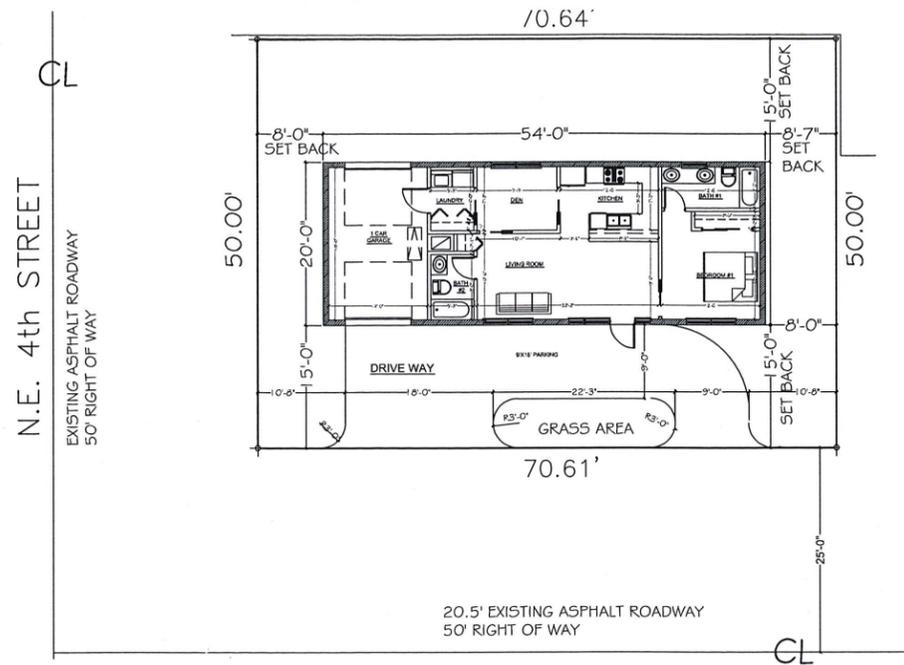


N.E. 14th AVENUE


SITE PLAN
SCALE: 1"=10'-0"

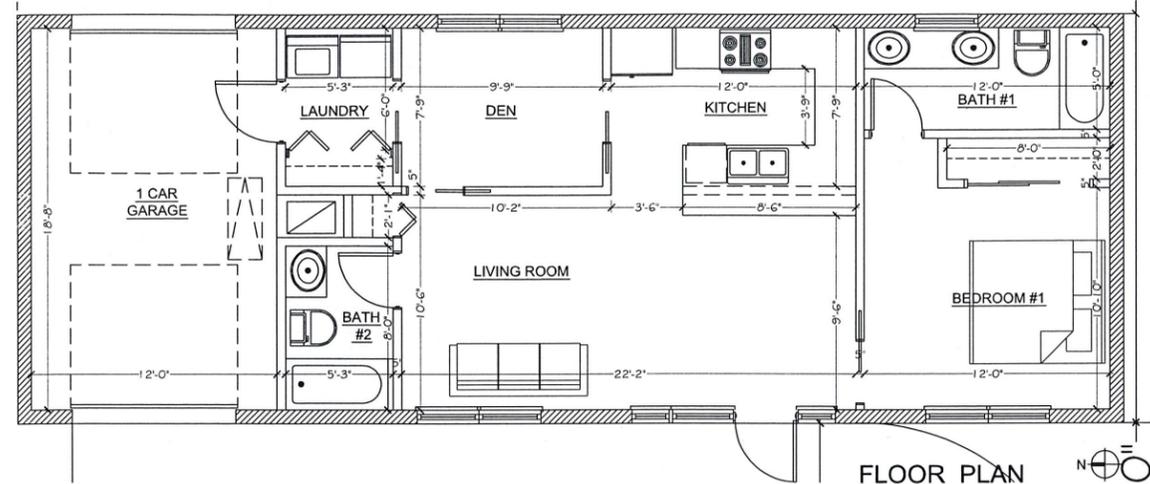

FLOOR PLAN
SCALE: 1/4"=1'-0" OPTION No.1

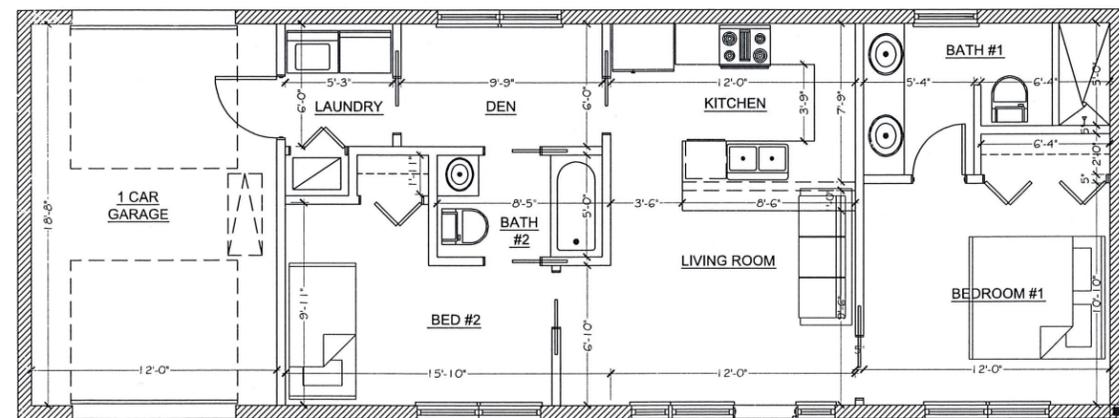

FLOOR PLAN
SCALE: 1/4"=1'-0" OPTION No.2

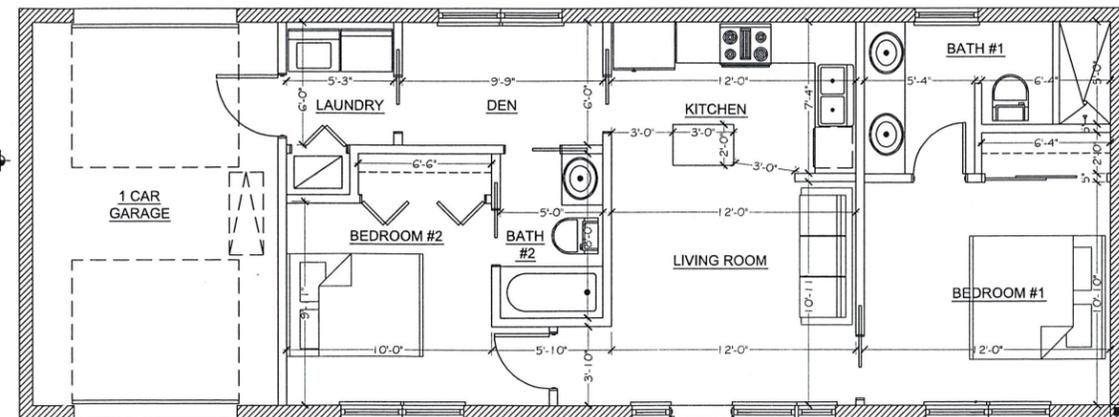

FLOOR PLAN
SCALE: 1/4"=1'-0" OPTION No.3



FRONT ELEVATION

SCALE: 1/4"=1'-0"

PROJECT NAME

NEW RESIDENCE
NE 14TH AVENUE

PROJECT No. 02-16-22
DRAWING BY: JAA

No.	DATE	REVISIONS	DESCRIPTION

DWG ISSUE DATE: 10/11/22

TITLE SHEET

SITE PLAN

SHEET NUMBER

S1