


CONCEPTUAL ENGINEERING PLANS

HODGE MARINE

SECTION 27, TOWNSHIP 48S., RANGE 42E.

CITY OF POMPANO BEACH, FLORIDA

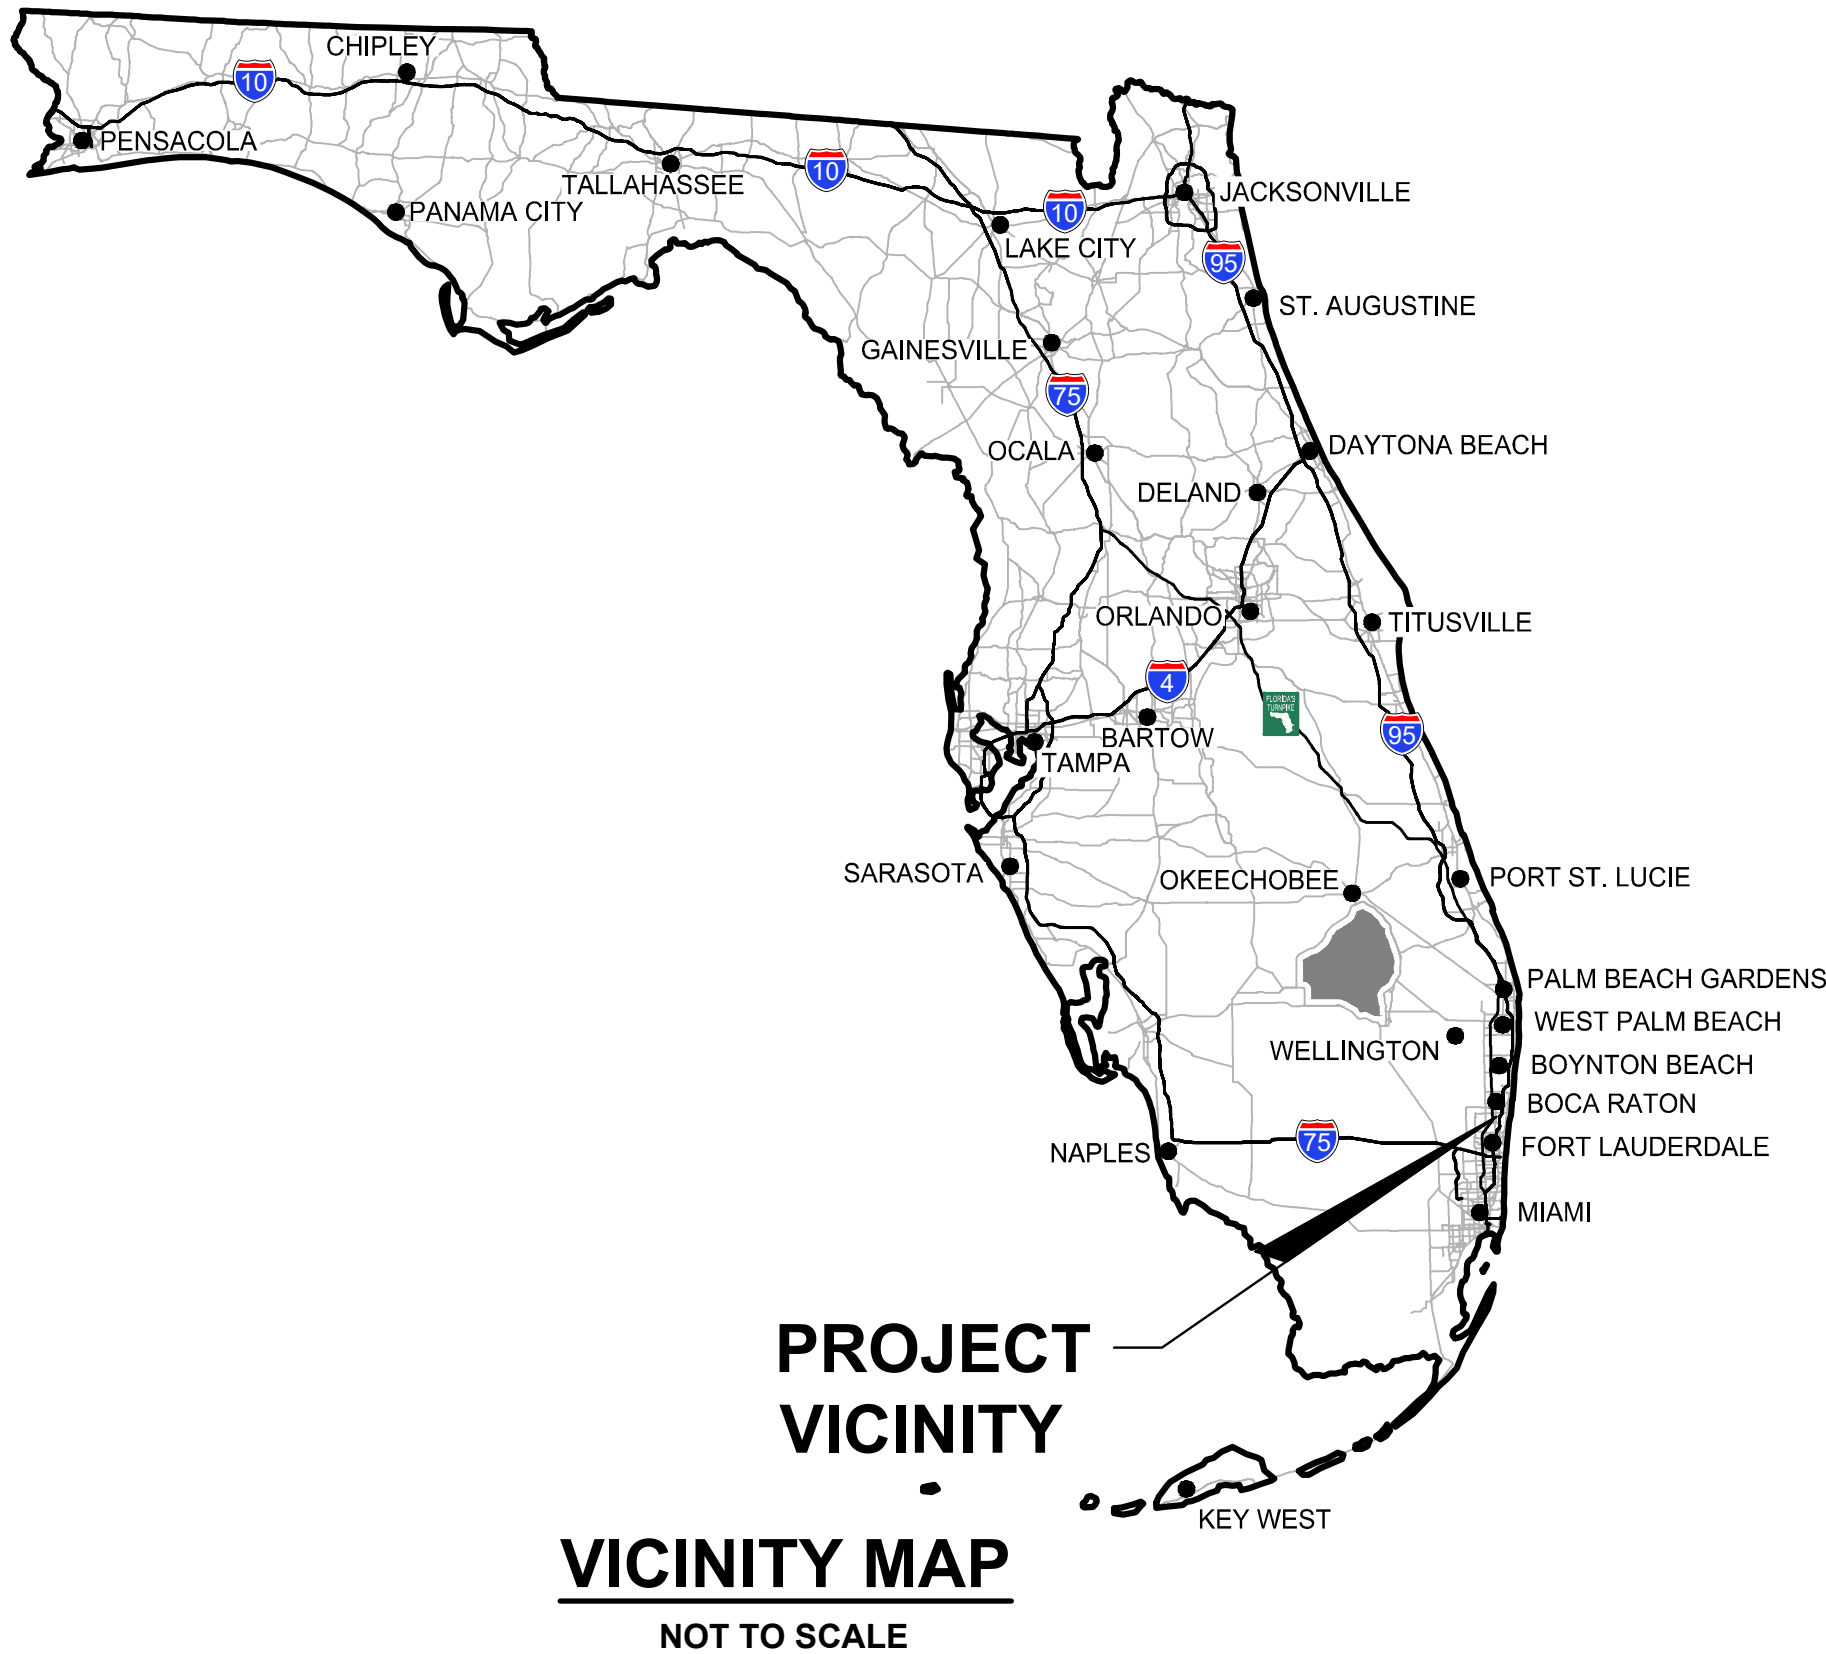

INDEX OF SHEETS

SHEET NO.:	DESCRIPTION:
C-1	TITLE SHEET
C-2	CONCEPTUAL DEMOLITION PLAN
C-3	CONCEPTUAL PAVING AND DRAINAGE PLAN
C-4 - C-6	CONCEPTUAL PAVING AND DRAINAGE DETAILS
C-7	CONCEPTUAL POLLUTION PREVENTION PLAN
C-8	CONCEPTUAL WATER AND WASTEWATER PLAN
C-9 - C15	CONCEPTUAL WATER AND WASTEWATER DETAILS

1857 NW 21ST STREET

GREGORY FRANKLIN BOLEN, P.E., STATE OF FLORIDA, PROFESSIONAL ENGINEER, LICENSE NO. 56729

THIS ITEM HAS BEEN ELECTRONICALLY SIGNED AND SEALED BY GREGORY FRANKLIN BOLEN, P.E. ON 6/30/2025 USING A SHA-1 AUTHENTICATION CODE.

PRINTED COPIES OF THIS DOCUMENT ARE NOT CONSIDERED SIGNED AND SEALED AND THE SHA-1 AUTHENTICATION CODE MUST BE VERIFIED ON ANY ELECTRONIC COPIES.

REVISIONS

2581 Metrocentre Blvd West, Ste 3 | West Palm Beach, FL 33407
Authorization # 3452 | 561.478.7848

DESIGN C.M.	DRAWN B.L.	CHECKED	APPROVED	DATE
----------------	---------------	---------	----------	------

HODGE MARINE

SECTION 27, TOWNSHIP 48S., RANGE 42E.

CITY OF POMPANO BEACH, FLORIDA

DRC

TITLE SHEET

JOB NO. 25-093	DRAWING NO. PZ2525000024	SHEET C-1	OF C-15
-------------------	------------------------------------	--------------	------------

08/06/2025