


A

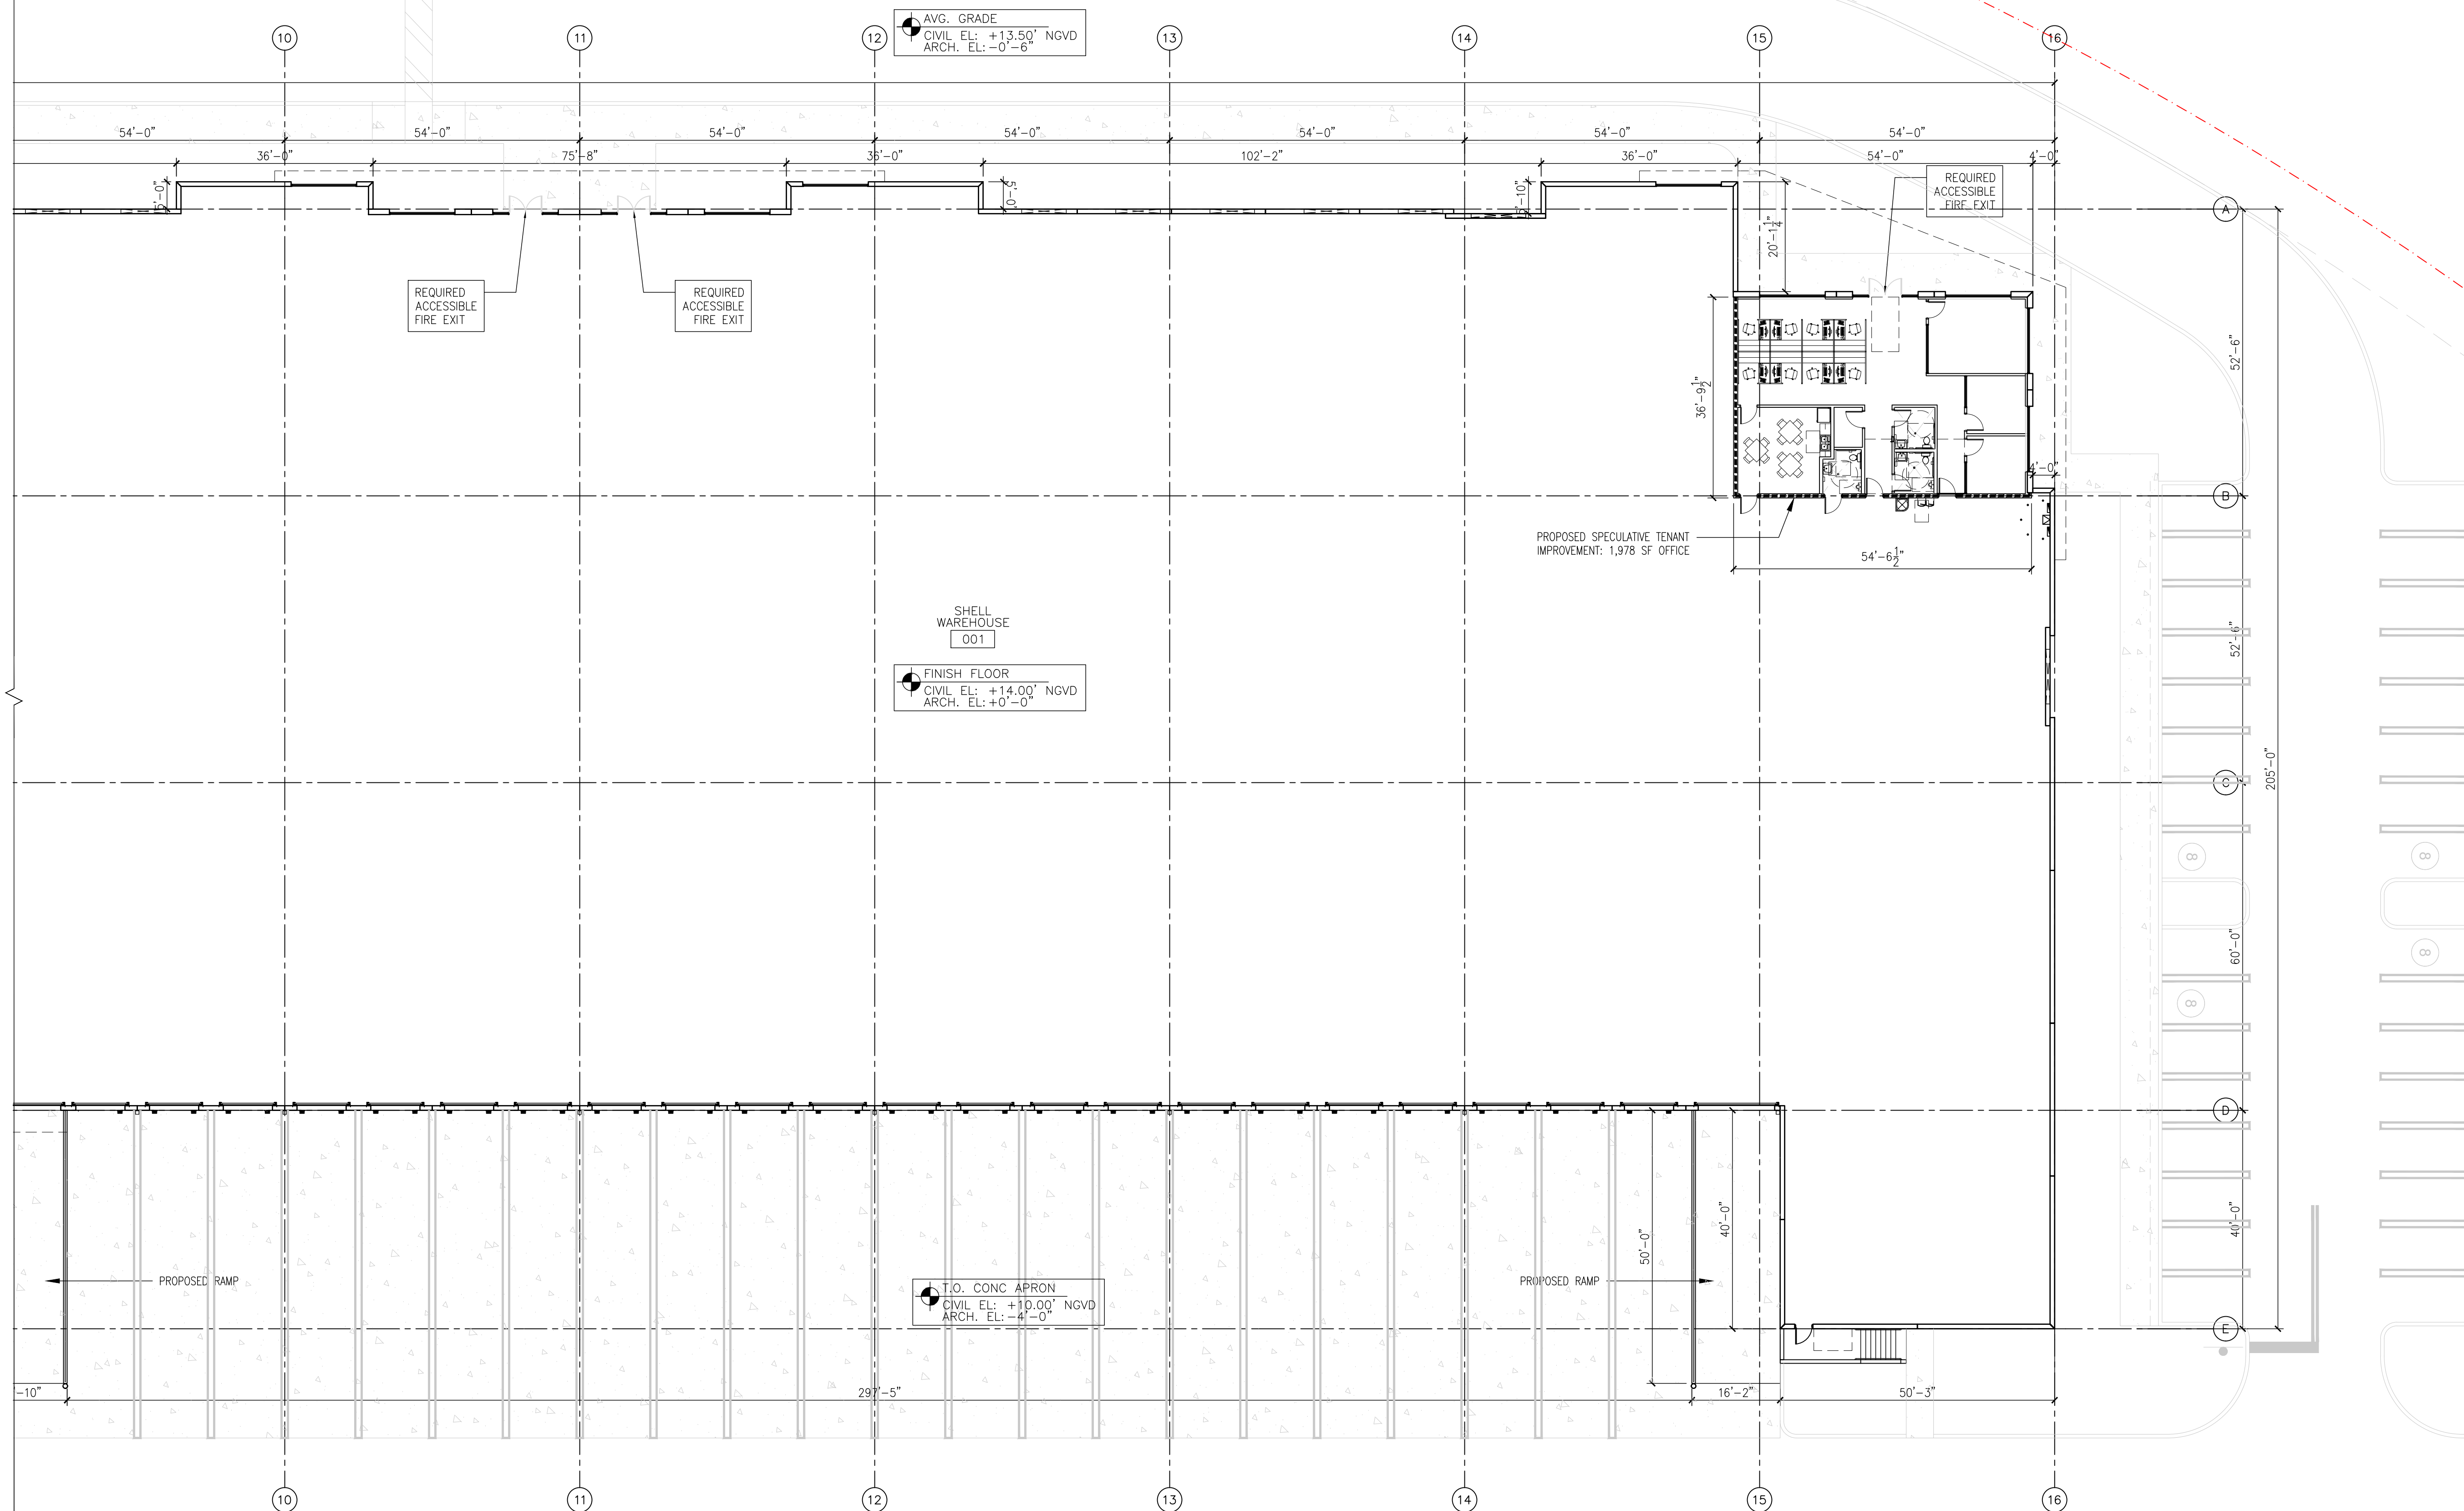

1	PARTIAL FLOOR PLAN - BLDG A
---	-----------------------------

A1.02	SCALE: 1/16" = 1'-0"
-------	----------------------

DR

A1.02

ISSUE	0
-------	---

PZ25-12000030

10/01/2025

CLIENT

FIRST INDUSTRIAL
REALTY TRUST

ONE NORTH WACKER DRIVE, SUITE 4200
CHICAGO, IL 60606

COPYRIGHT

This drawing has been prepared solely for the intended use, thus any reproduction or distribution for any purpose other than authorized by Arcadis is forbidden. Written dimensions shall have precedence over scaled dimensions. Contractors shall verify and be responsible for all dimensions and conditions on the job, and Arcadis shall be informed of any variations from the dimensions and conditions shown on the drawing. Shop drawings shall be submitted to Arcadis for general conformance before proceeding with fabrication.


Arcadis Professional Services (USA) Inc

ISSUES

0	DRC SUBMITTAL	08/27/25
---	---------------	----------

PRINT COPIES OF THIS DOCUMENT ARE NOT
CONSIDERED SIGNED AND SEALED AND THE
SIGNATURE MUST BE VERIFIED ON ANY
ELECTRONIC COPIES.

SEAL

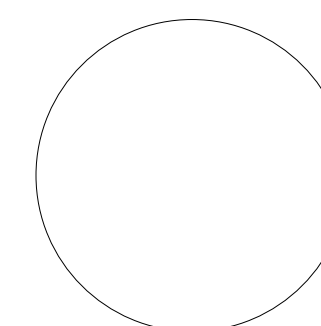

7000 North Federal Hwy.
Boca Raton, FL 33487
Tel 561 393 6555 Fax 561 395 0007
www.arcadis.com

PROJECT

FIRST 95 PHASE 2
SITE PLAN APPROVAL

TBD
POMPANO, FLORIDA

PROJECT NO:

30292680

DRAWN BY:

CHECKED BY:

PROJECT MGR:	APPROVED BY:
--------------	--------------

PROJECT MGR:	APPROVED BY:
--------------	--------------

SHEET TITLE

PARTIAL BLDG A
FLOOR PLAN

SHEET

ISSUE

ISSUE