




2 EAST ELEVATION  
SCALE: 1"=20'-0"



1 NORTH ELEVATION  
SCALE: 1"=20'-0"

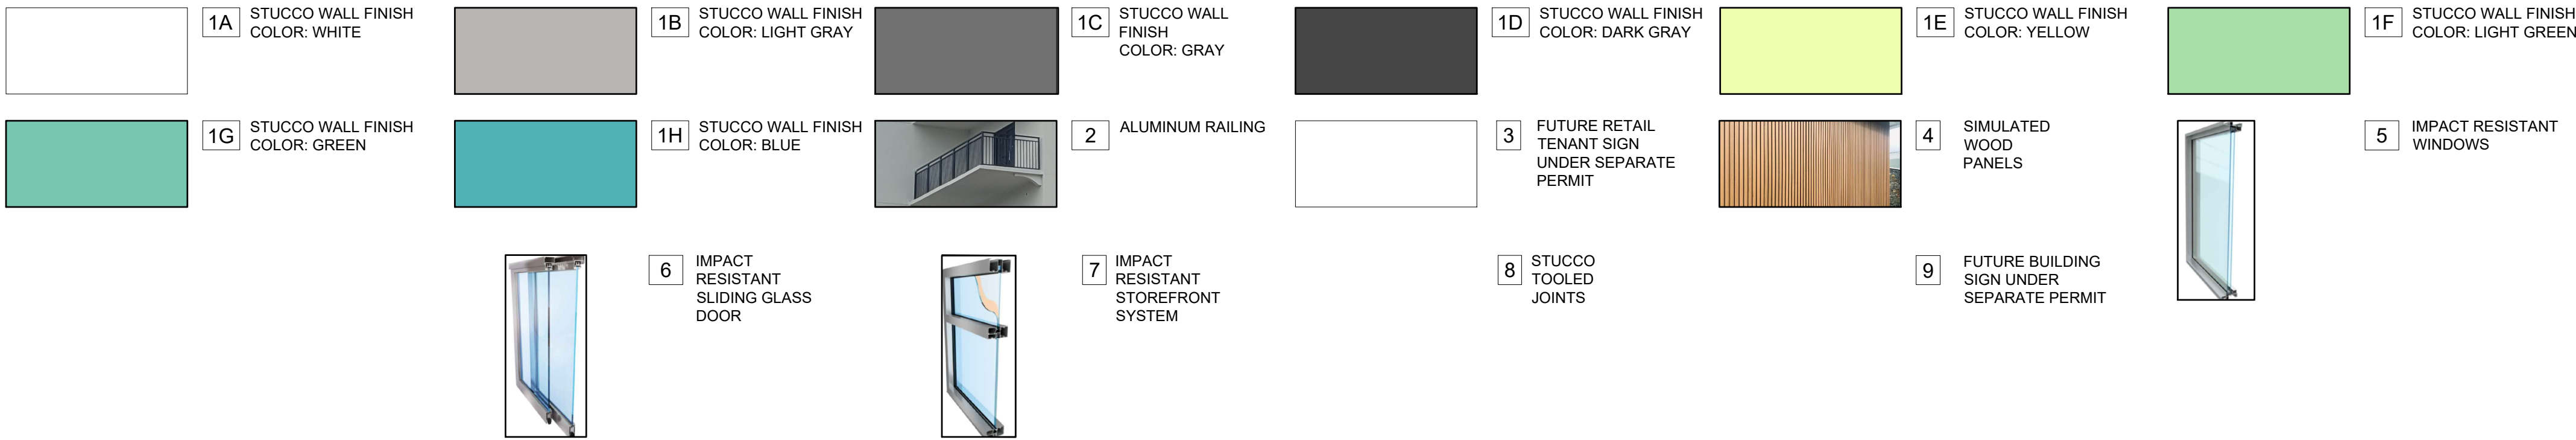

|            |            |
|------------|------------|
| AR 0013087 |            |
| No. Issue  | Date       |
| Progress   | 09/14/2025 |

DORSKY + YUE  
INTERNATIONAL

MODERA POMPANO BEACH

EAST & NORTH ELEVATIONS

POMPANO BEACH, FLORIDA  
ALL RIGHTS RESERVED

Date: 8/29/2025  
Checked:  
Drawn:  
Job No.: DY202515

DRC

PZ25-12000028  
10/15/2025

A302