



AR 0013087		
No:	Issue	Date
Progress		09/3/2025

DORSKY + YUE


MODERA POMPANO BEACH

ALL RIGHTS RESERVED

ROOF PLAN

Job No.: Drawn: Checked: Date:
DY202515 8/29/2025

A105

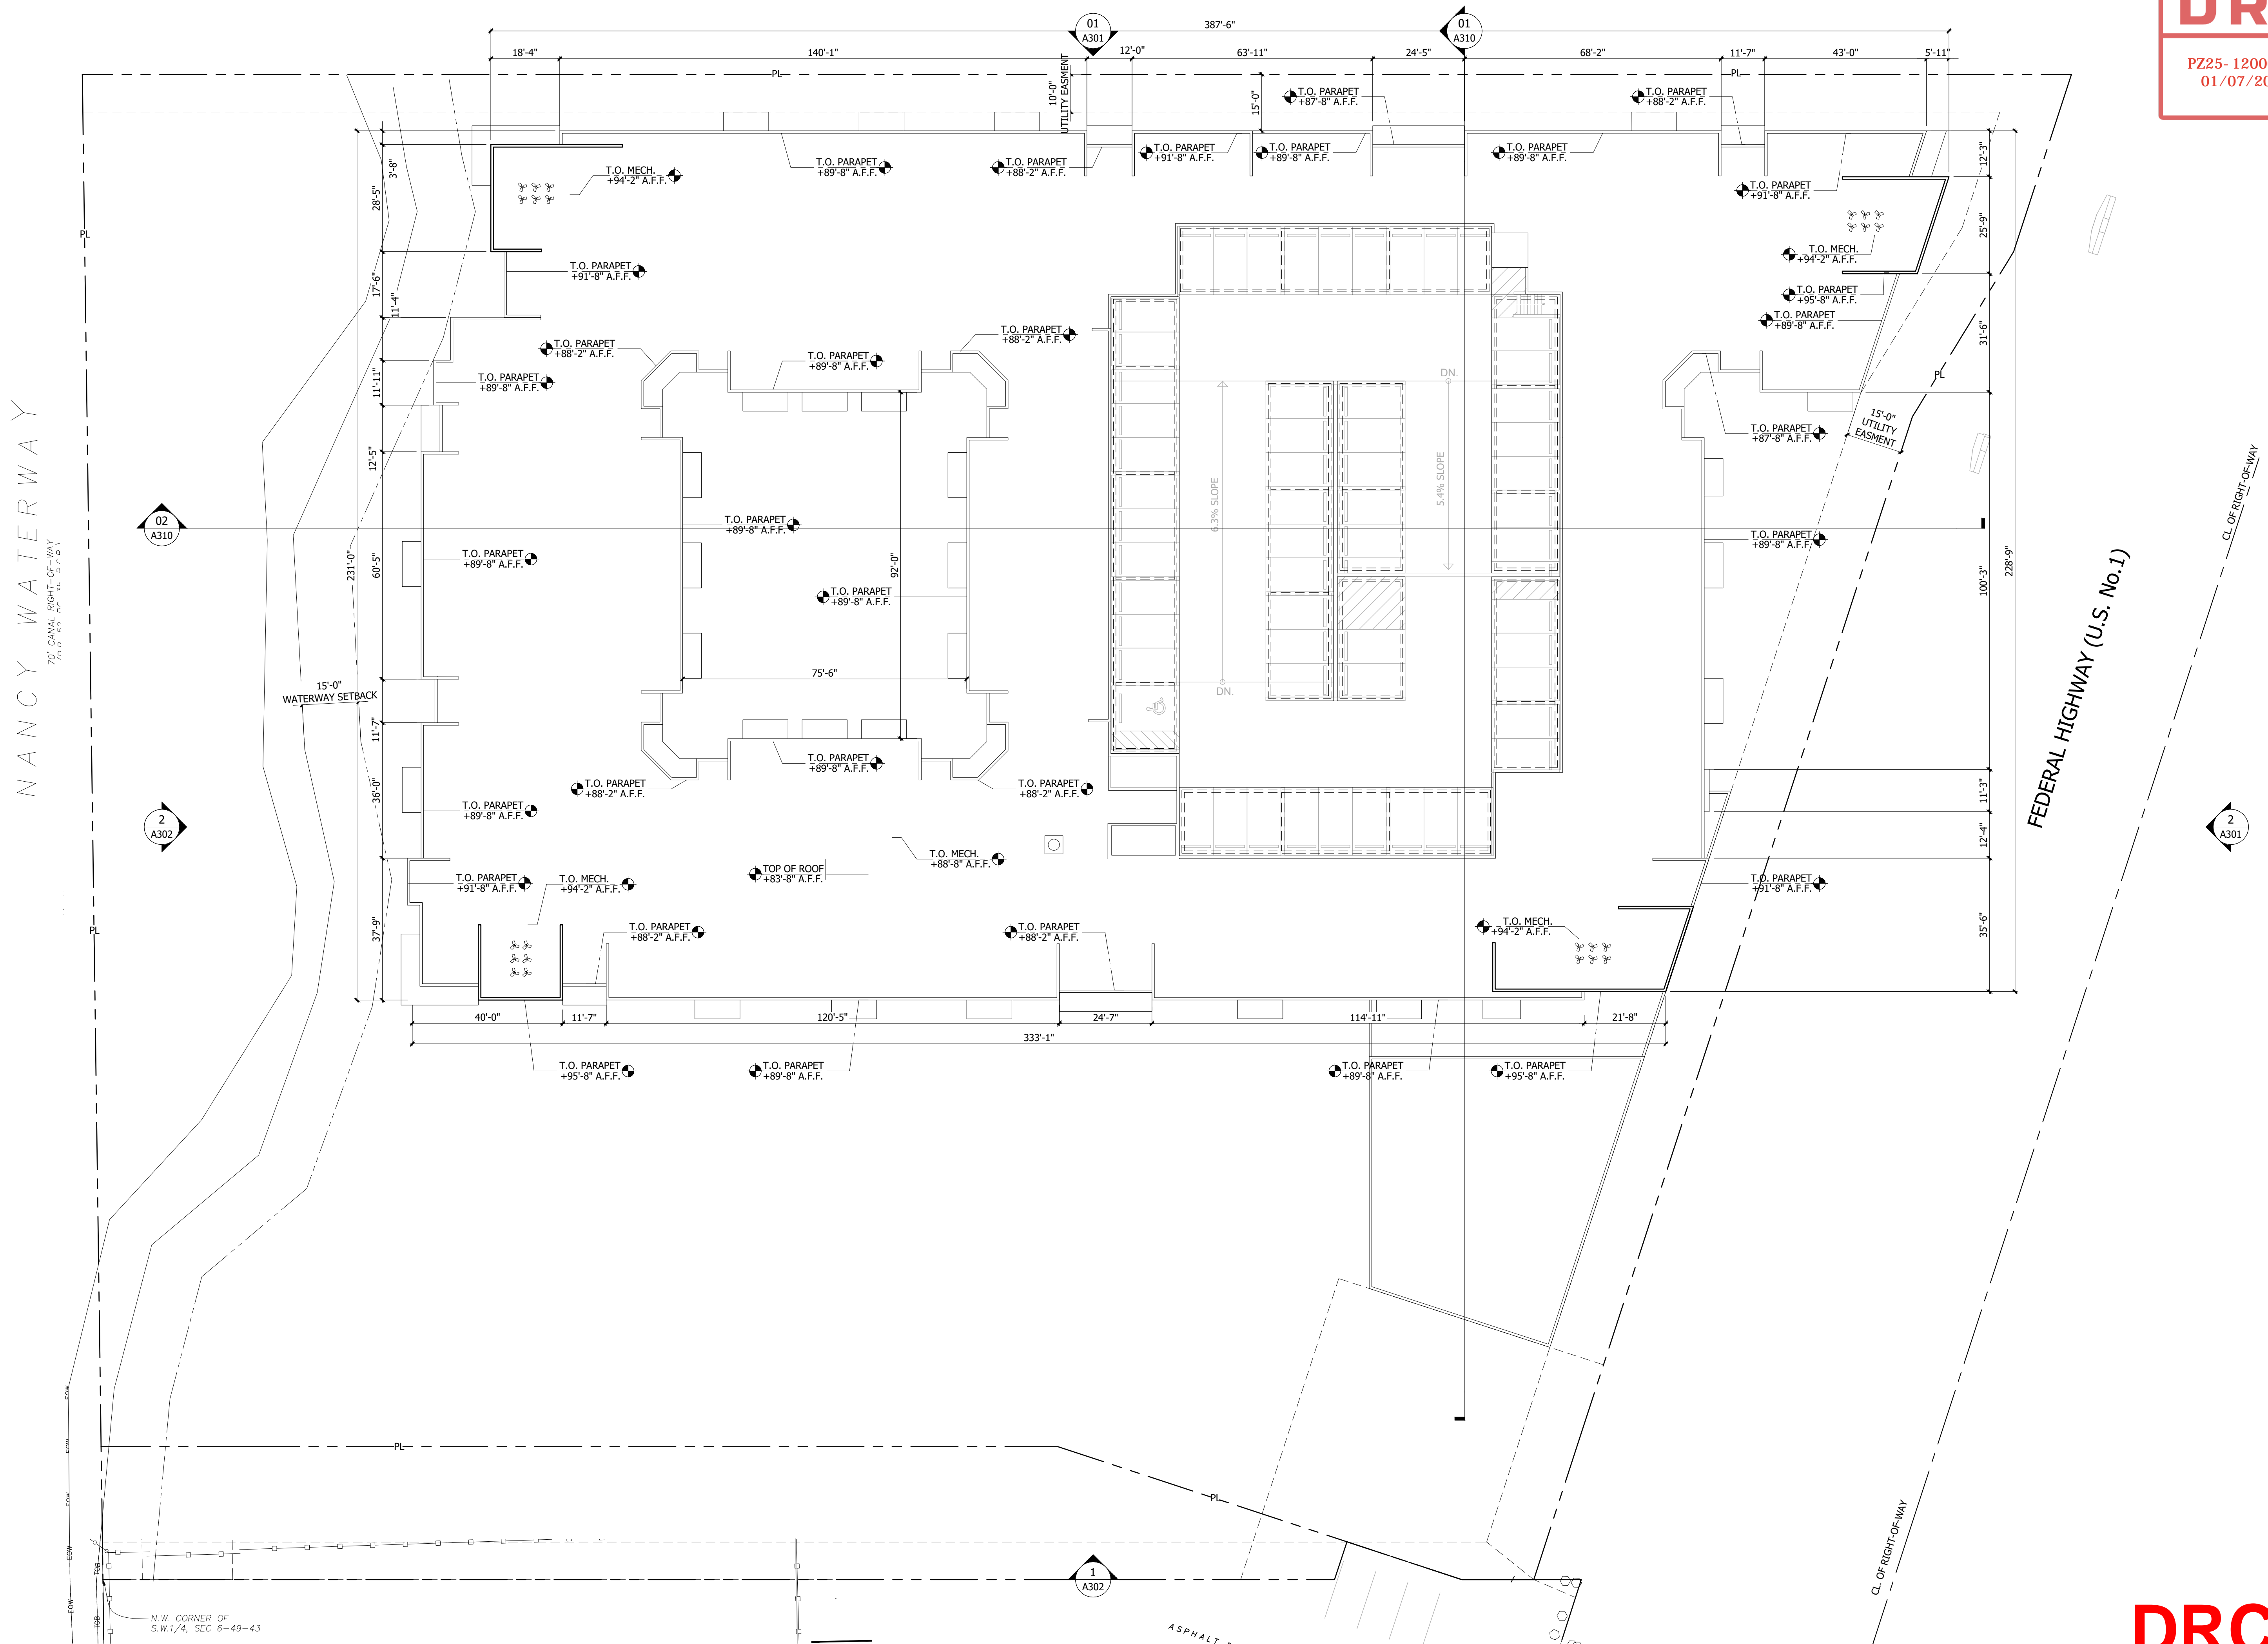

1 ROOF PLAN
A105 SCALE: 1" = 20'-0"

PZ25-12000028
PROJECT
10/15/2025