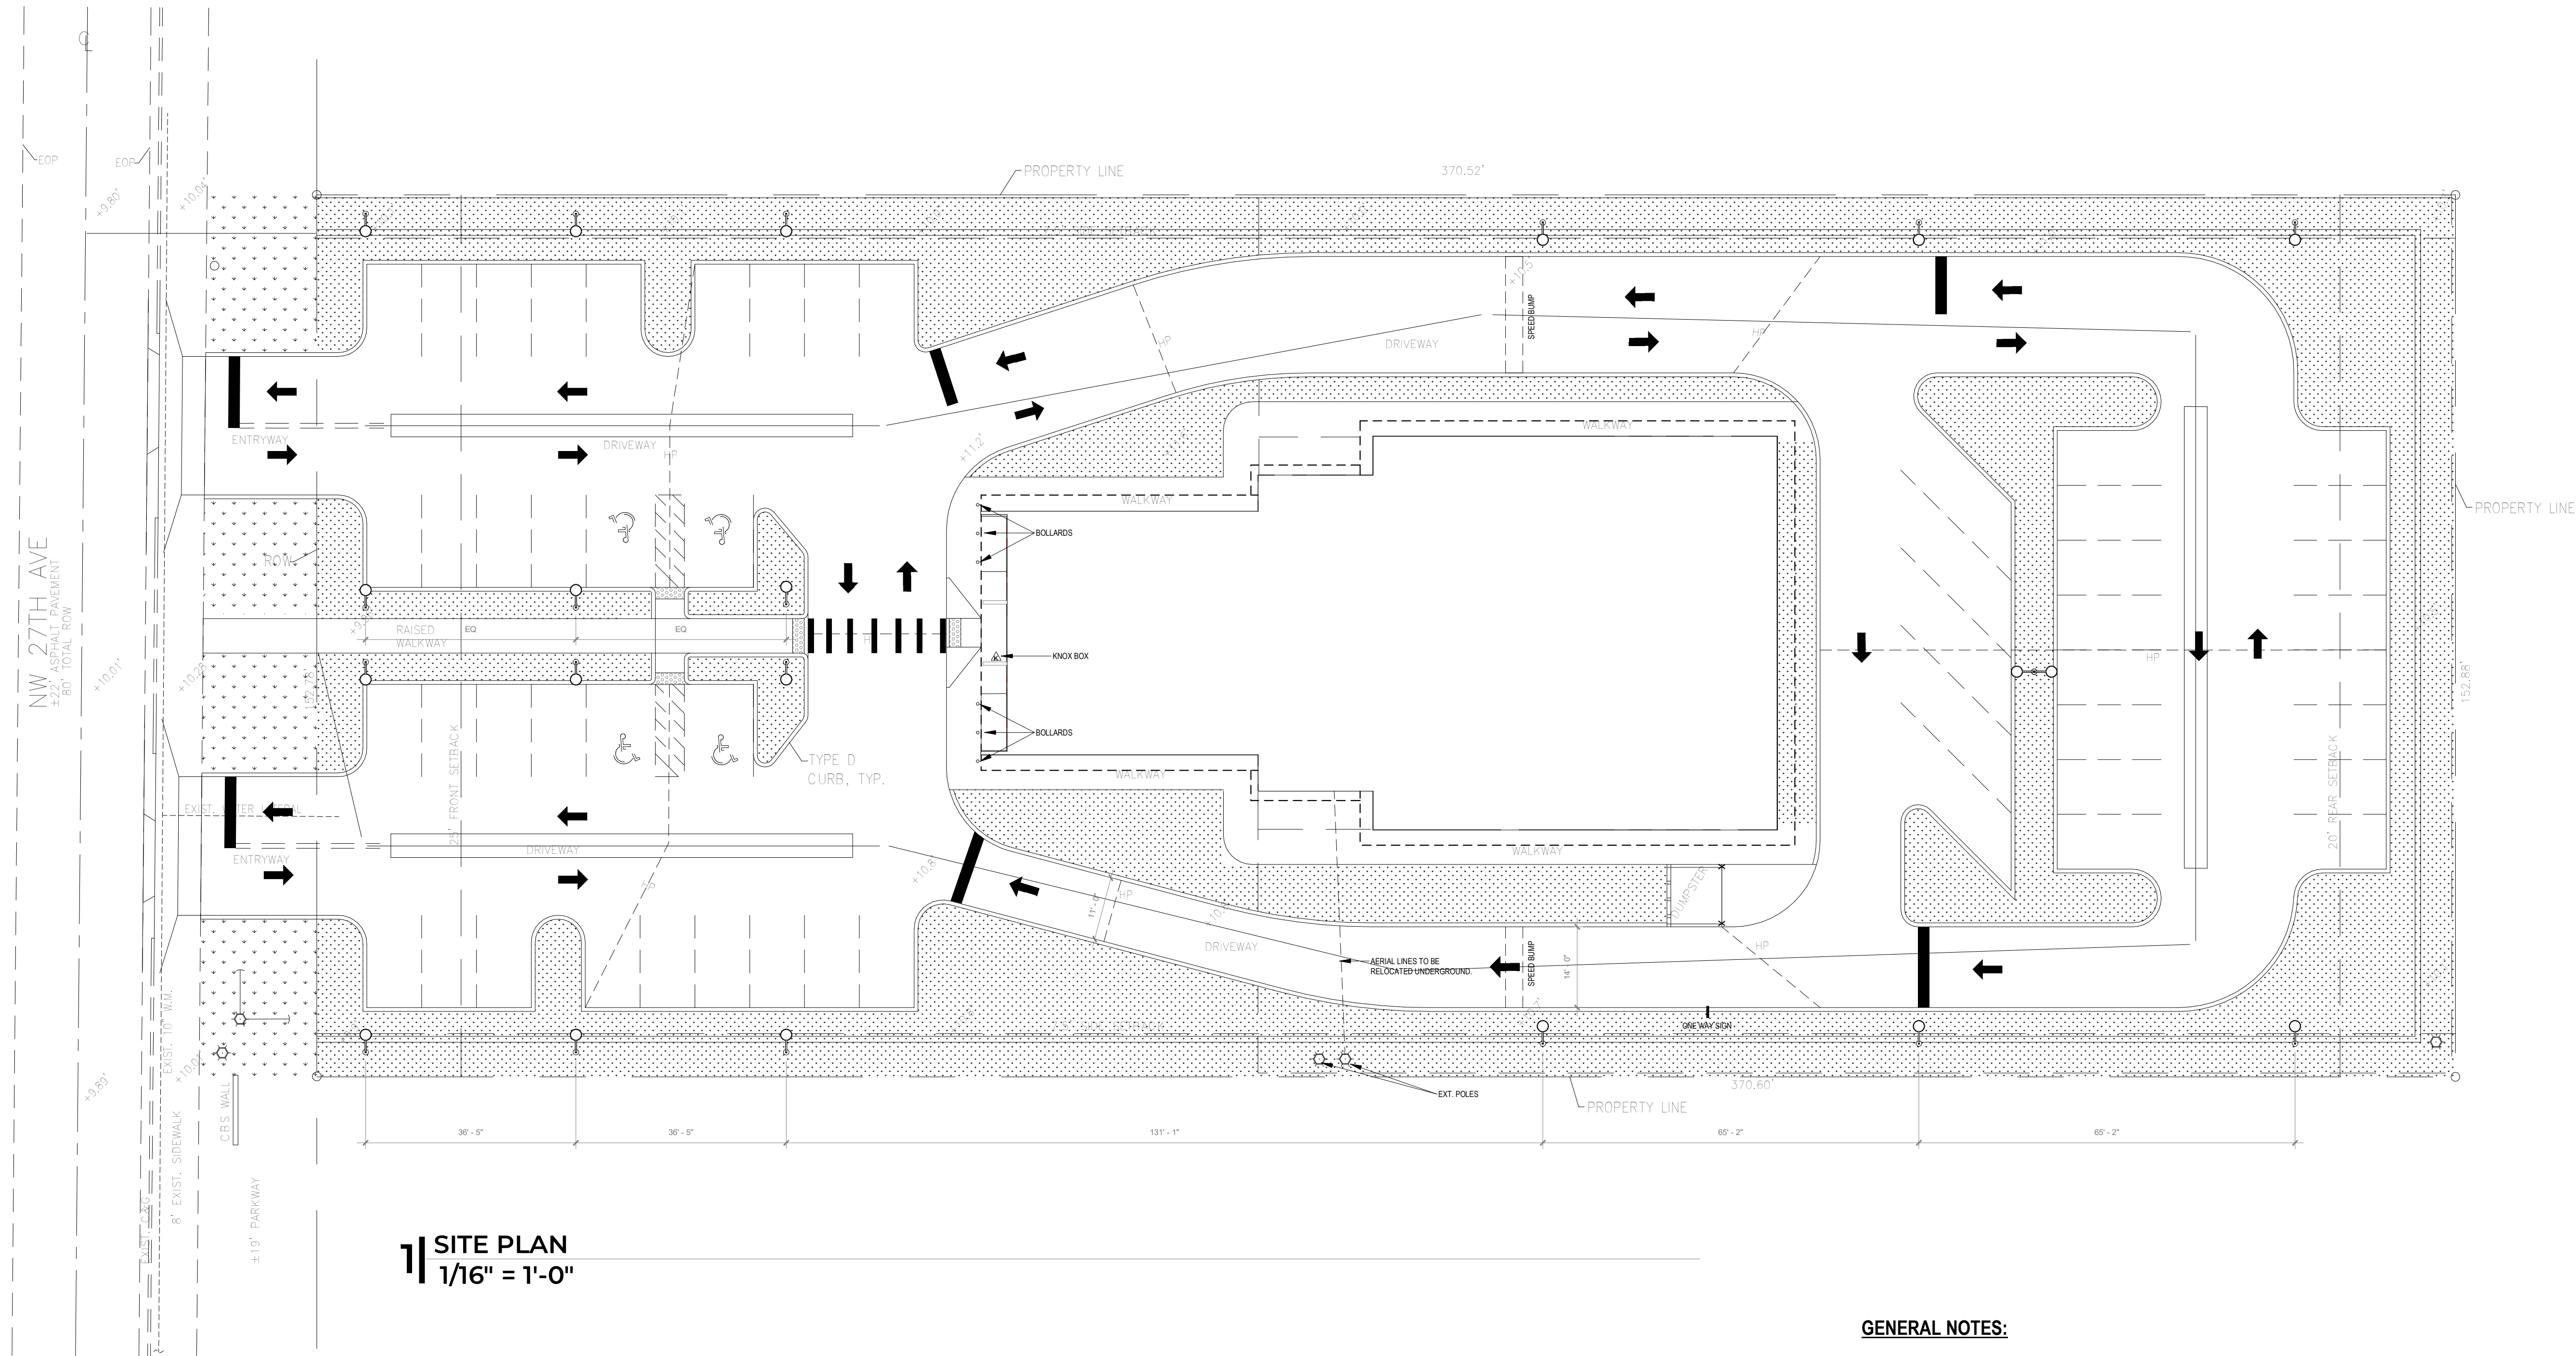


**GENERAL NOTES:**

- NUMBER OF PARKING REQUIRED FOR FOR RELIGIOUS SPACE IS 1 PARKING PER 5 SEATS AS PER FLORIDA ZONING CODE POMPANO BEACH CITY CHAPTER 155 ARTICLE 5: DEVELOPMENT STANDARD.
- DIMENSIONAL STANDARD FOR PARKING SPACES ARE DERIVED FROM (155.5102) OF STREET PARKING AND LOADING.
- PARKING SPACE AND AISLES ARE PROVIDED AS PER SUBSECTION 2 STANDARD VEHICLE PARKING LOT AISLES SHALL COMPLY WITH MINIMUM DIMENSIONS STANDARD IN 155.5102.I.1.

OCCUPANCY

- TOTAL NUMBER OF OCCUPANCY : 438
- MAX OCCUPANCY AT ANY GIVEN TO BE 250. SANCTUARY AND BANQUET SHALL NOT USED IN CONJUNCTION.
- FELLOWSHIP HALL AND WORSHIP AREA NOT TO BE USED IN CONJUNCTION.

PARKING


- MINIMUM NUMBER OF PARKING REQ'D = :1:5 (50 TOTAL)
- NUMBER OF PARKING PROVIDED IS 51.
- NUMBER OF ADA PARKING PROVIDED AREA 4.



STUDIOS

AJOKU STUDIOS
550 S RAINBOW DR.
HOLLYWOOD, FL 33021
INFO@AJOKUSTUDIOS.COM
(561) 384-3923

THIS ITEM HAS BEEN DIGITALLY SIGNED AND
SEALED BY RAFAEL BALLESTER ON THE DATE
ADJACENT TO THE SEAL SIGNATURE
MUST BE VERIFIED ON ANY ELECTRONIC COPIES.

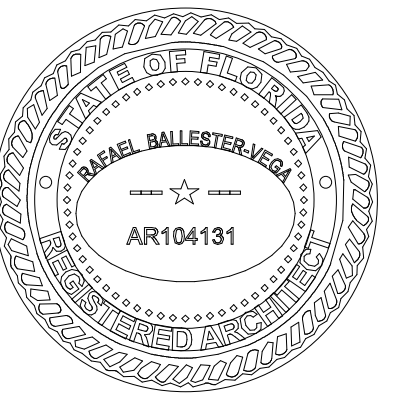**DRAWING INFO**

DATE: 11/25/2025
SCALE: 1/16" = 1'-0"
DRAWN BY: K.R.B.
CHECKED BY: I.A.A.
APPROVED BY: P.M.N.
CONTRACT NO.: CD241610

IN MY PROFESSIONAL JUDGEMENT AND TO
THE BEST OF MY KNOWLEDGE AND BELIEF,
THESE PLANS AND SPECIFICATIONS COMPLY
WITH APPLICABLE BUILDING CODES AND
FIRESAFETY CODES, AS MANDATE BY STATUTE,
FOR THE JURISDICTION IN WHICH THE
STRUCTURE CONTAINED IN THESE
DOCUMENTS SHALL BE CONSTRUCTED.

REVISIONS

**EBENEZER SDA
CHURCH**

**1210 NW 27TH AVE.
POMPANO BEACH, FL 33069**

OWNER

SOUTHEASTERN ASSOC. OF
SEVENTH-DAY ADVANTISTS

TITLE

SITE PLAN

G-4