

P-1, P-10
CONST. 80 L.F. OF EXFIL. TRENCH
WITH 15" PERFORATED HDPE PIPE PER
CITY OF POMPANO BEACH REQUIREMENTS
BOTT. ELEV.= 0.4'

P-2
CONST. 104 L.F. OF
15" SOLID PIPE

P-3
CONST. 120 L.F. OF
15" SOLID PIPE

P-4, P-7
CONST. 80 L.F. OF EXFIL. TRENCH
WITH 15" PERFORATED HDPE PIPE PER
CITY OF POMPANO BEACH REQUIREMENTS
BOTT. ELEV.= 0.4'

P-5
CONST. 136 L.F. OF
15" SOLID PIPE

P-6
CONST. 90 L.F. OF
15" SOLID PIPE

P-8
CONST. 32 L.F. OF 6"
SOLID PIPE

(S-1)
CONSTRUCT 42" DIA. CATCH BASIN
AS PER CITY OF POMPANO BEACH
DWG. 400-1A WITH BAFFLE (E) AND
USF FRAME & GRATE 4155-6210
RIM ELEV.= 10.40'
INV. ELEV.= 6.15'
BOTT. ELEV.= 2.65'

(S-2)
CONSTRUCT 42" DIA. CATCH BASIN
AS PER CITY OF POMPANO BEACH
DWG. 400-1A WITH BAFFLE (W) AND
USF FRAME & GRATE 4155-6210
RIM ELEV.= 11.0'
INV. ELEV.= 6.15' (W/E)
BOTT. ELEV.= 2.65'

(S-3)
CONSTRUCT 42" DIA. CATCH BASIN
AS PER CITY OF POMPANO BEACH
DWG. 400-1A AND USF FRAME &
GRATE 4155-6210
RIM ELEV.= 11.40'
INV. ELEV.= 6.15' (W/E)
BOTT. ELEV.= 4.15'

(S-4)
CONSTRUCT 42" DIA. CATCH BASIN
AS PER CITY OF POMPANO BEACH
DWG. 400-1A WITH BAFFLE (S) AND
USF FRAME & GRATE 4155-6210
RIM ELEV.= 11.0'
INV. ELEV.= 6.15' (W/S)
BOTT. ELEV.= 2.65'

(S-5)
CONSTRUCT 42" DIA. CATCH BASIN
AS PER CITY OF POMPANO BEACH
DWG. 400-1A WITH BAFFLE (N) AND
USF FRAME & GRATE 4155-6210
RIM ELEV.= 11.0'
INV. ELEV.= 6.15' (N/W)
BOTT. ELEV.= 2.65'

(S-6)
CONSTRUCT 42" DIA. CATCH BASIN
AS PER CITY OF POMPANO BEACH
DWG. 400-1A AND USF FRAME &
GRATE 4155-6210
RIM ELEV.= 11.30'
INV. ELEV.= 6.15' (E/W)
BOTT. ELEV.= 4.15'

(S-7)
CONSTRUCT 42" DIA. CATCH BASIN
AS PER CITY OF POMPANO BEACH
DWG. 400-1A WITH BAFFLE (W) AND
USF FRAME & GRATE 4155-6210
RIM ELEV.= 11.0'
INV. ELEV.= 6.15' (E/W)
BOTT. ELEV.= 2.65'

(S-8)
CONSTRUCT 42" DIA. CATCH BASIN
AS PER CITY OF POMPANO BEACH
DWG. 400-1A WITH BAFFLE (E) AND
USF FRAME & GRATE 4155-6210
RIM ELEV.= 10.40'
INV. ELEV.= 6.15' (E/N)
BOTT. ELEV.= 2.65'

(S-9)
CONST. 6 LF OF 4" WIDE TRENCH DRAIN
DURA TRENCH W/ 5" WIDE GRATE ADA
COMPLIANT AND HEEL PROOF.
RIM ELEV.=11.10'



GENERAL NOTES:

1. ANY DAMAGE CAUSED WITHIN THE SITE OR TO ADJOINING PROPERTIES DURING CONSTRUCTION MUST BE CORRECTED BY THE GENERAL CONTRACTOR.
2. THE GENERAL CONTRACTOR SHALL CALL IN A LOCATION REQUEST TO SUNSHINE STATE ONE CALL OF FLORIDA, INC. PHONE NUMBER 1-800-432-4770, TWO WORKING DAYS BEFORE DIGGING.
3. ELEVATIONS SHOWN REFER TO N.A.V.D.
4. WET SEASON WATER TABLE =4.50' N.A.V.D
5. FLOOD ZONE X
6. RECONSTRUCT SWALE/SOD ALONG THE ENTIRE PROPERTY.
7. DRIVEWAYS SHALL BE SLOPED TO DRAIN TO PERVIOUS AREA INSIDE PROPERTY AND NOT CITY'S ROW.
8. THE CONTRACTOR IS RESPONSIBLE FOR VERIFYING THE NATURE, SIZE, AND LOCATION OF ALL EXISTING UTILITIES PRIOR TO STARTING CONSTRUCTION.


LEGEND

- EXIST. ELEVATION
- PROP. ELEVATION
- PROP. DRAINAGE FLOW
- PROPERTY LINE
- PROP. BUILDING OUTLINE
- PROP. PROJECTION OF CONSTRUCTION ABOVE (ROOF)
- PROP. CHAIN LINK FENCE
- DENOTES GREEN AREA. SEE LANDSCAPING PLANS FOR DETAILS.


0 20 40
SCALE 1"=20'

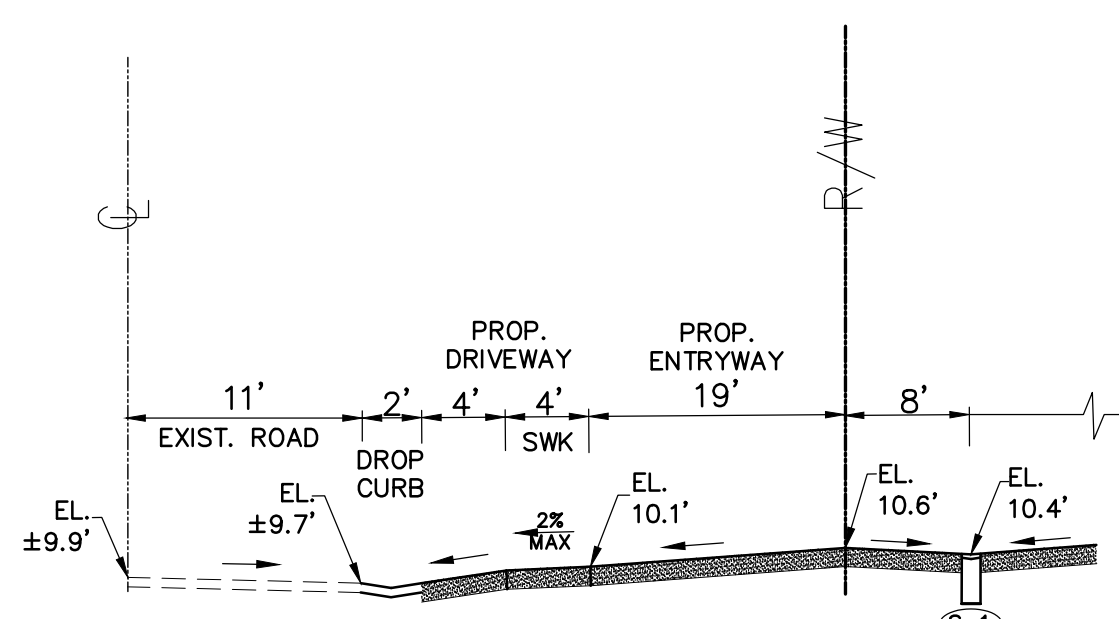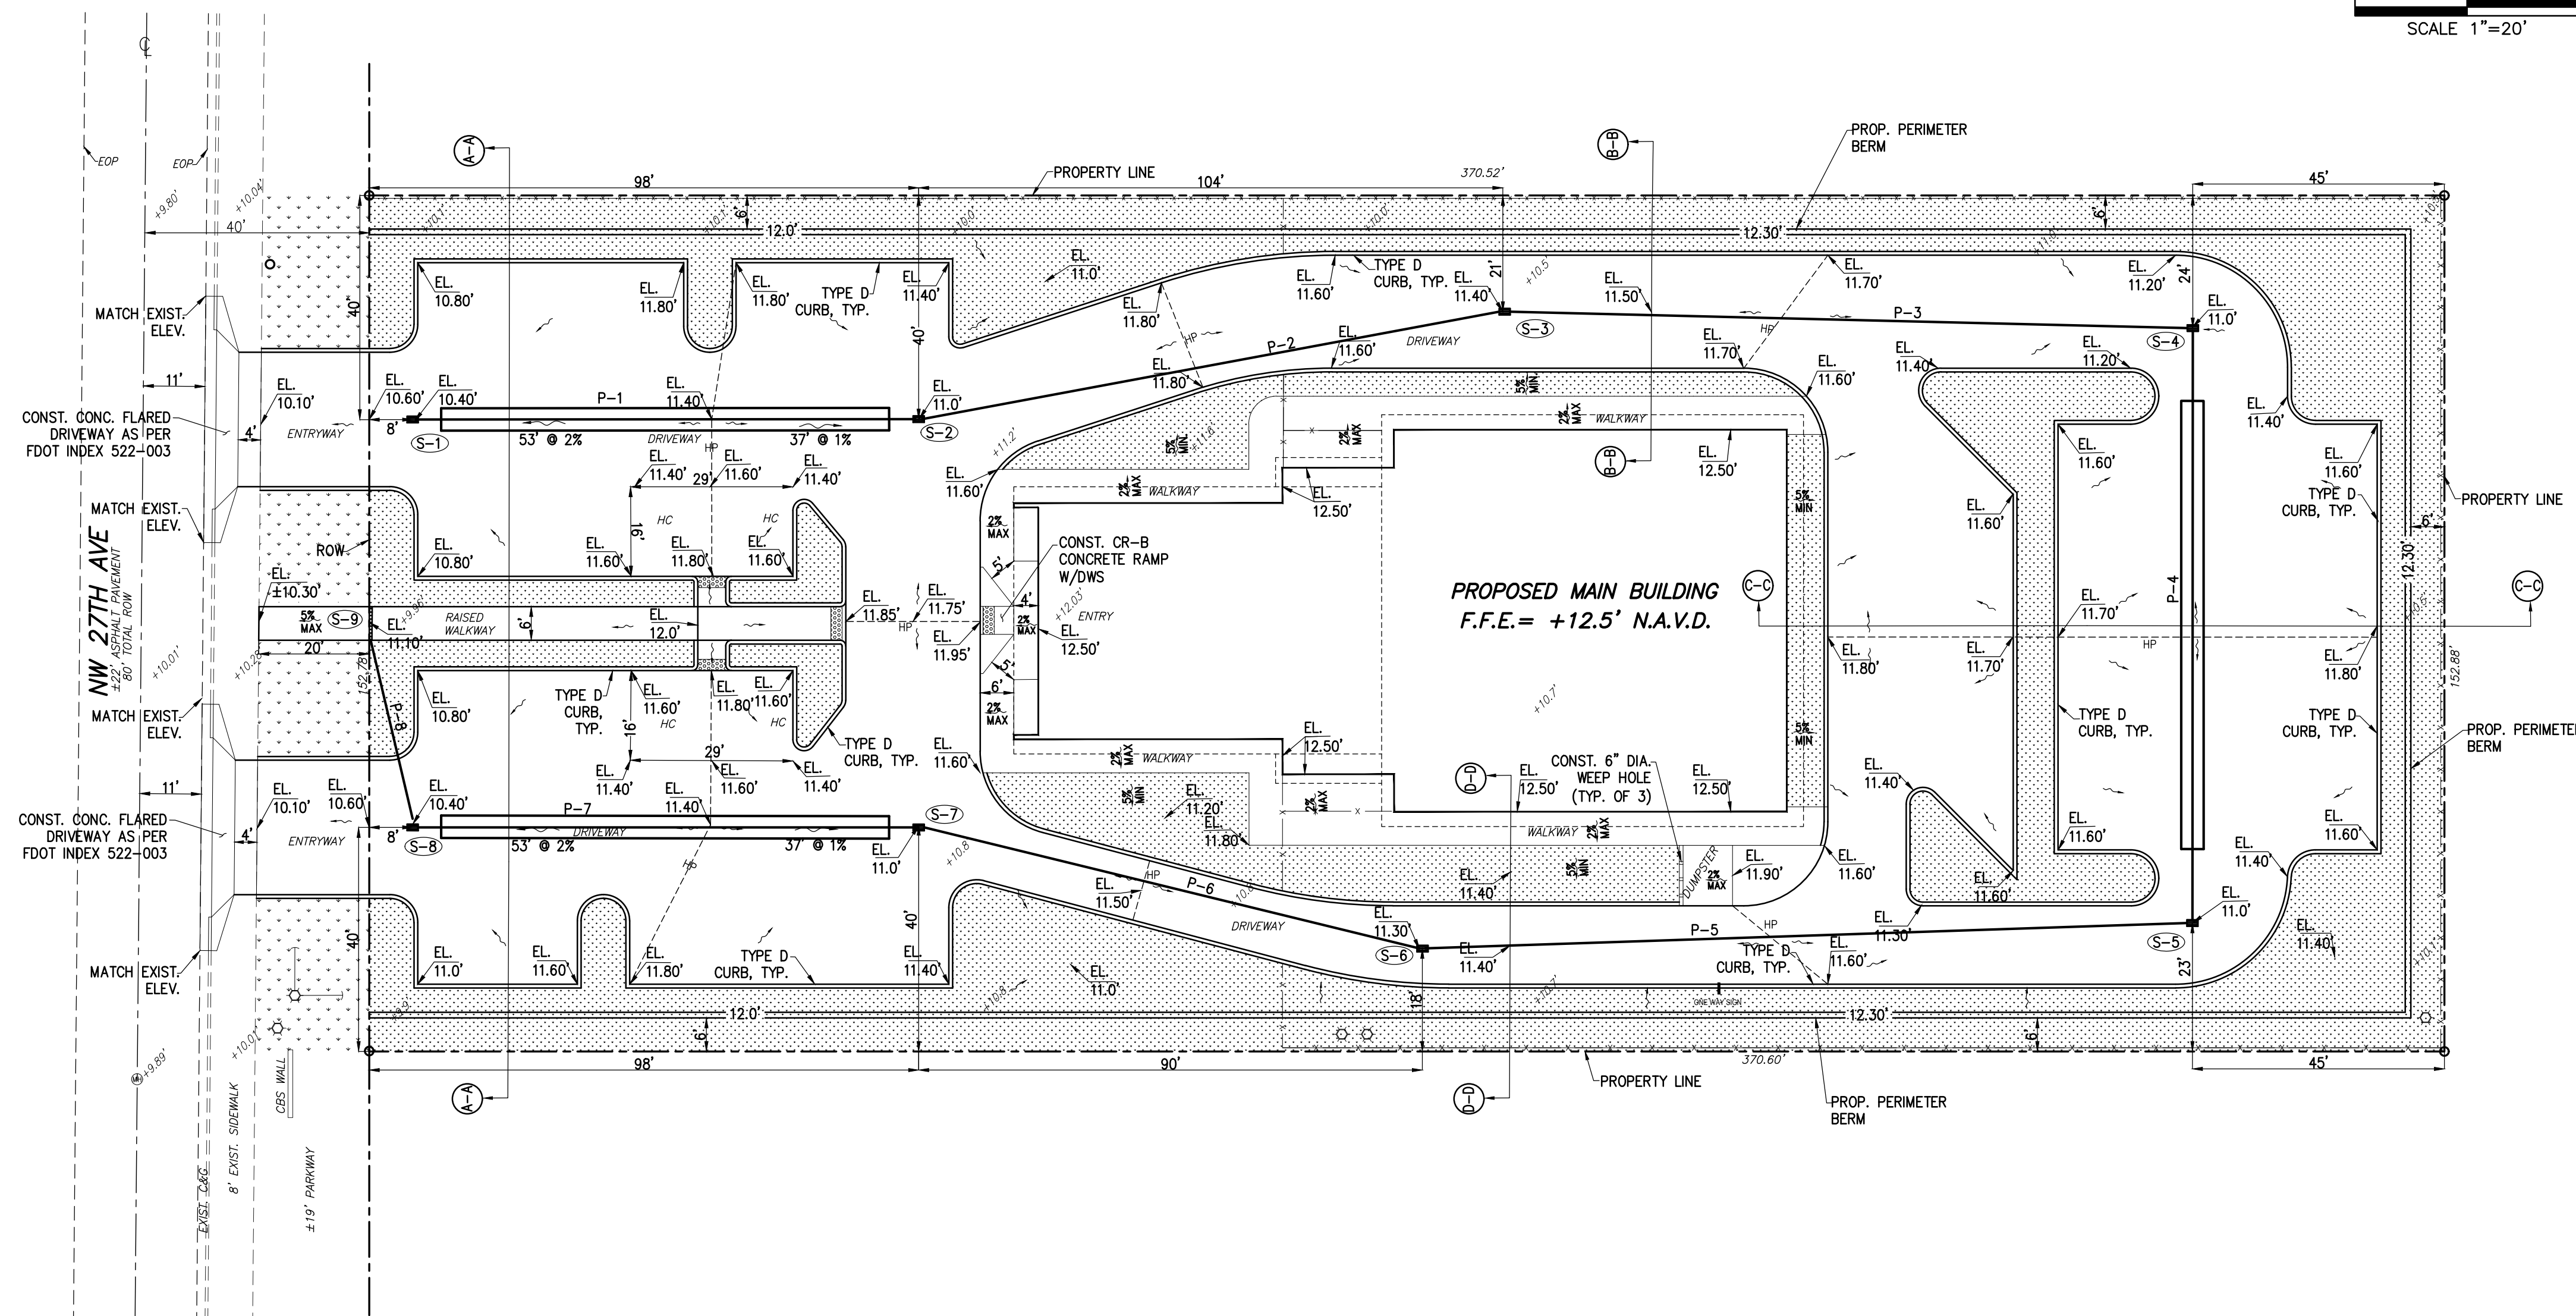


TYPICAL ENTRYWAY
N.T.S.

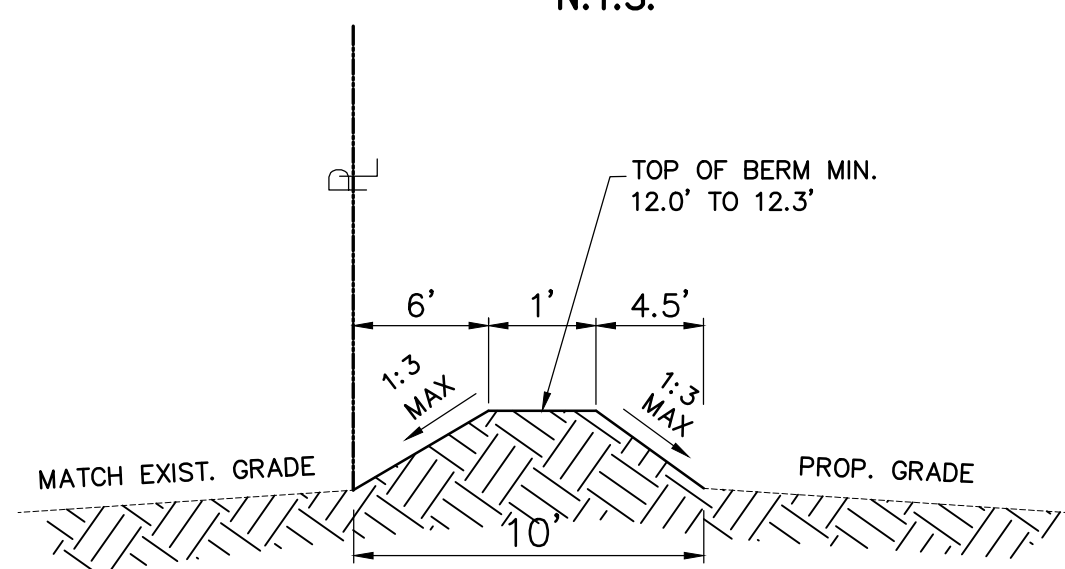


BERM DETAIL
N.T.S.

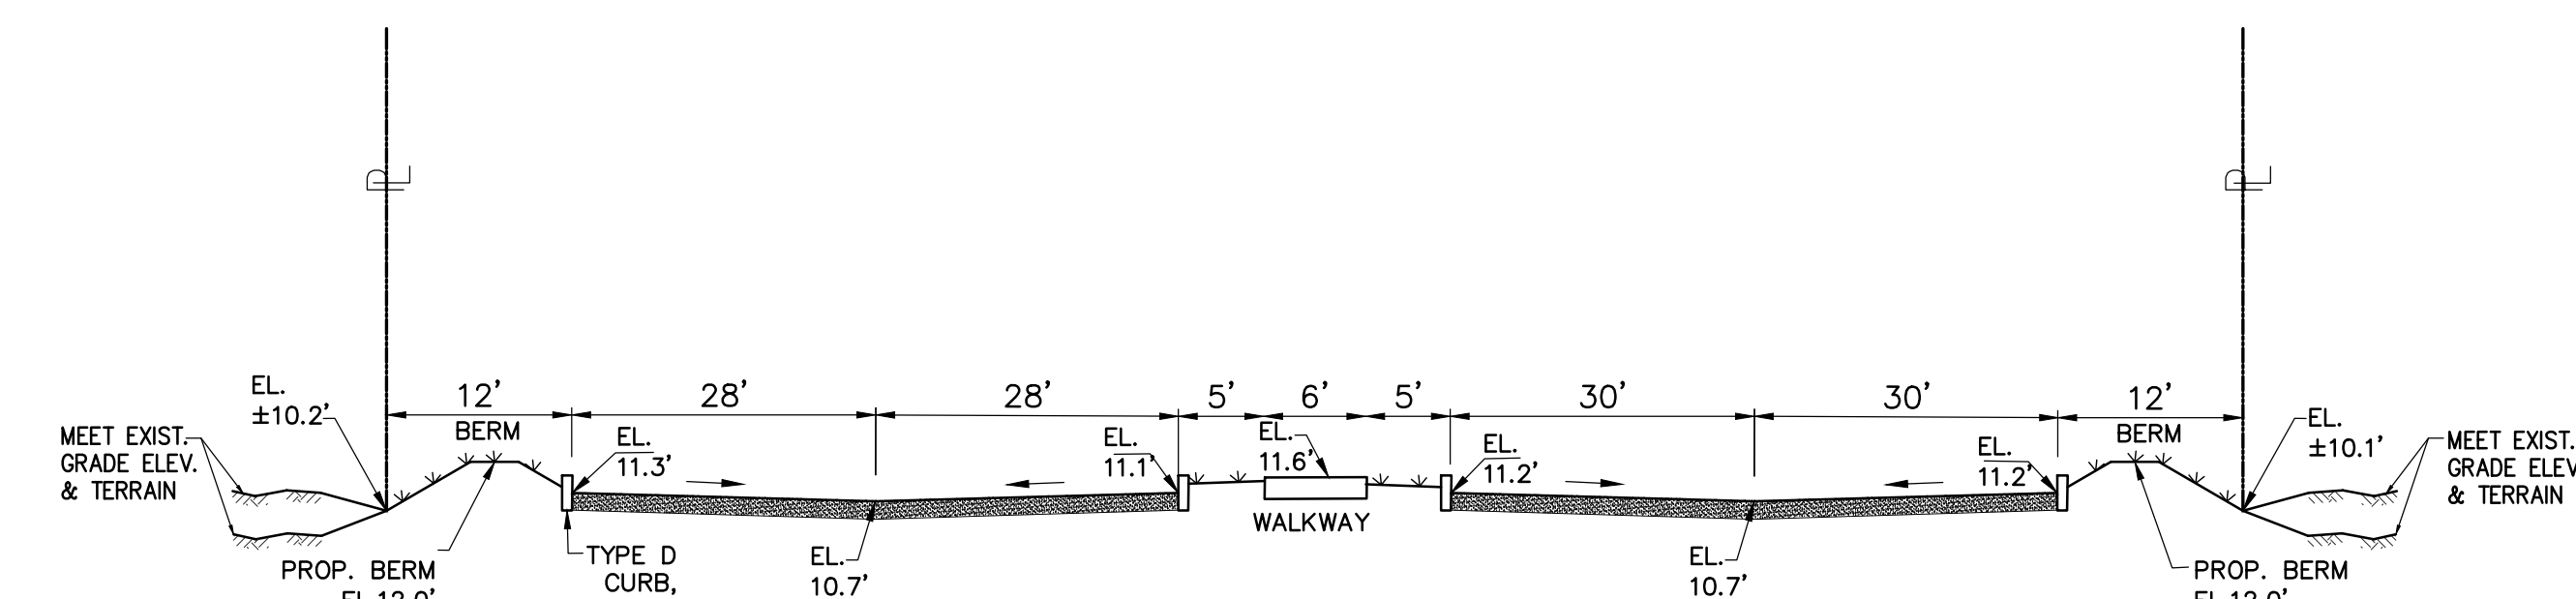


A-A TYPICAL SECTION
N.T.S.

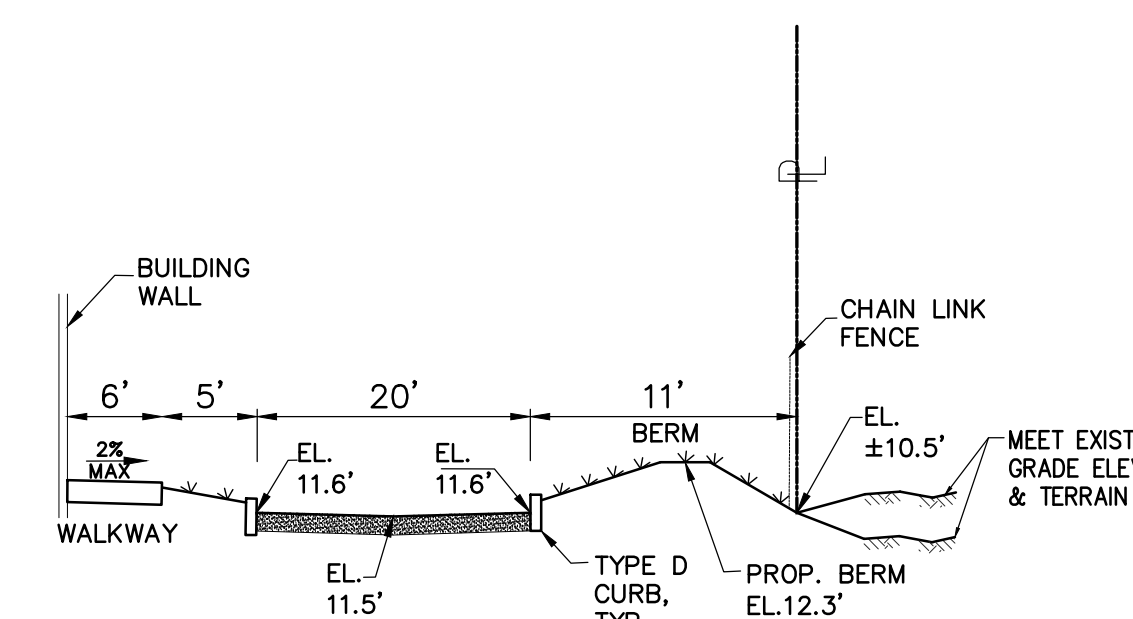

B-B TYPICAL SECTION
N.T.S.

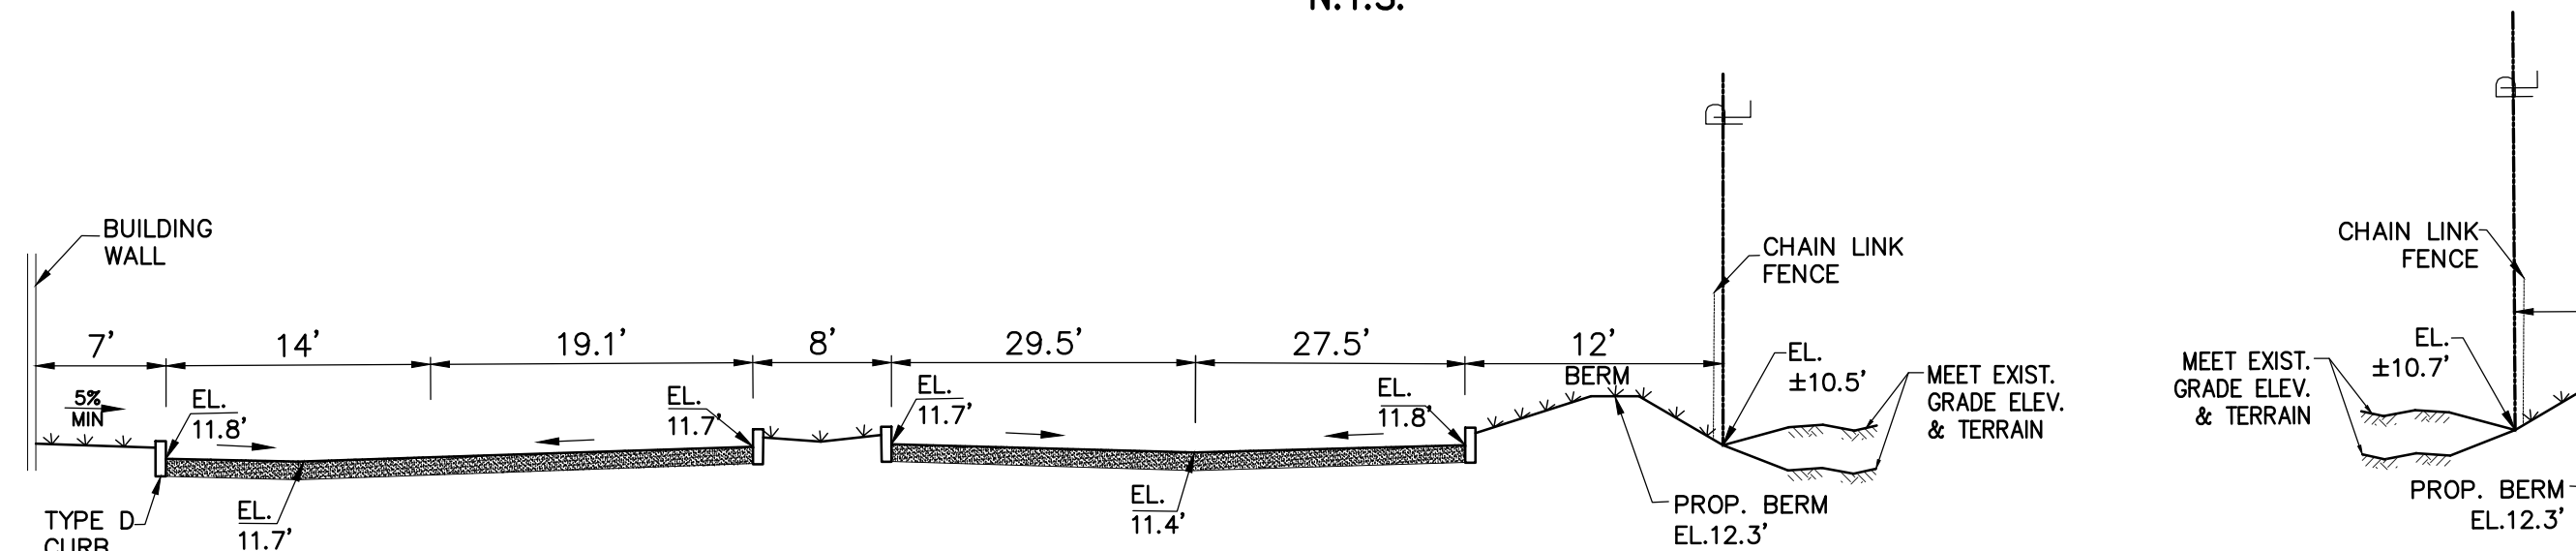

C-C TYPICAL SECTION
N.T.S.

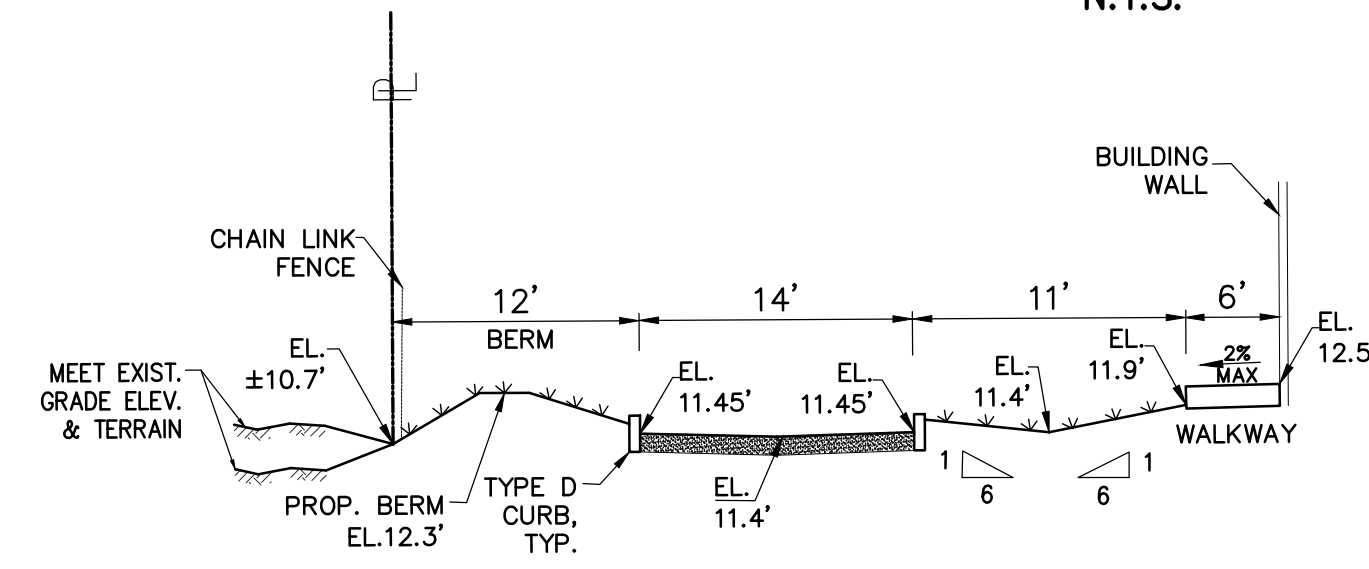


D-D TYPICAL SECTION
N.T.S.

REVISIONS

△ REV:
△ REV:
△ REV:
△ REV:

PROPERTY ID:
484233030321

TRUTH & HOLINESS FULL GOSPEL
1210 NW 27 AVE
POMPANO BEACH FL 33069

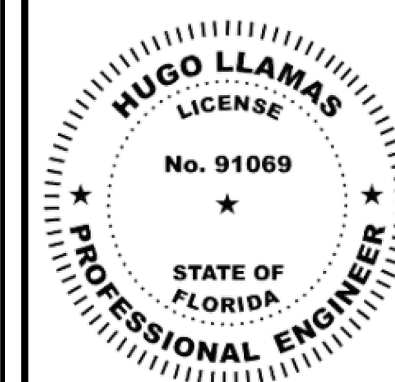

HUGO LLAMAS, P.E.
FL. LICENSE 91069

DATE 02-08-2026

SCALE AS SHOWN

DRAWN H.LL

ENGINEER OF RECORD HEREBY EXPRESSLY RESERVES HIS COMMON LAW COPYRIGHT AND OTHER PROPERTY RIGHTS IN THESE PLANS. THE DESIGNS AND DRAWINGS ARE NEITHER TO BE REPRODUCED, COPIED NOR CHANGED IN ANY FORM OR MANNER WHAT SO EVER NOR ASSIGNED TO ANY PARTY WITHOUT FIRST OBTAINING THE EXPRESS WRITTEN PERMISSION AND CONSENT OF ALTO ENGINEERING P.A.

GRADING & DRAINAGE PLAN
SHEET 2 OF 4

C-2