



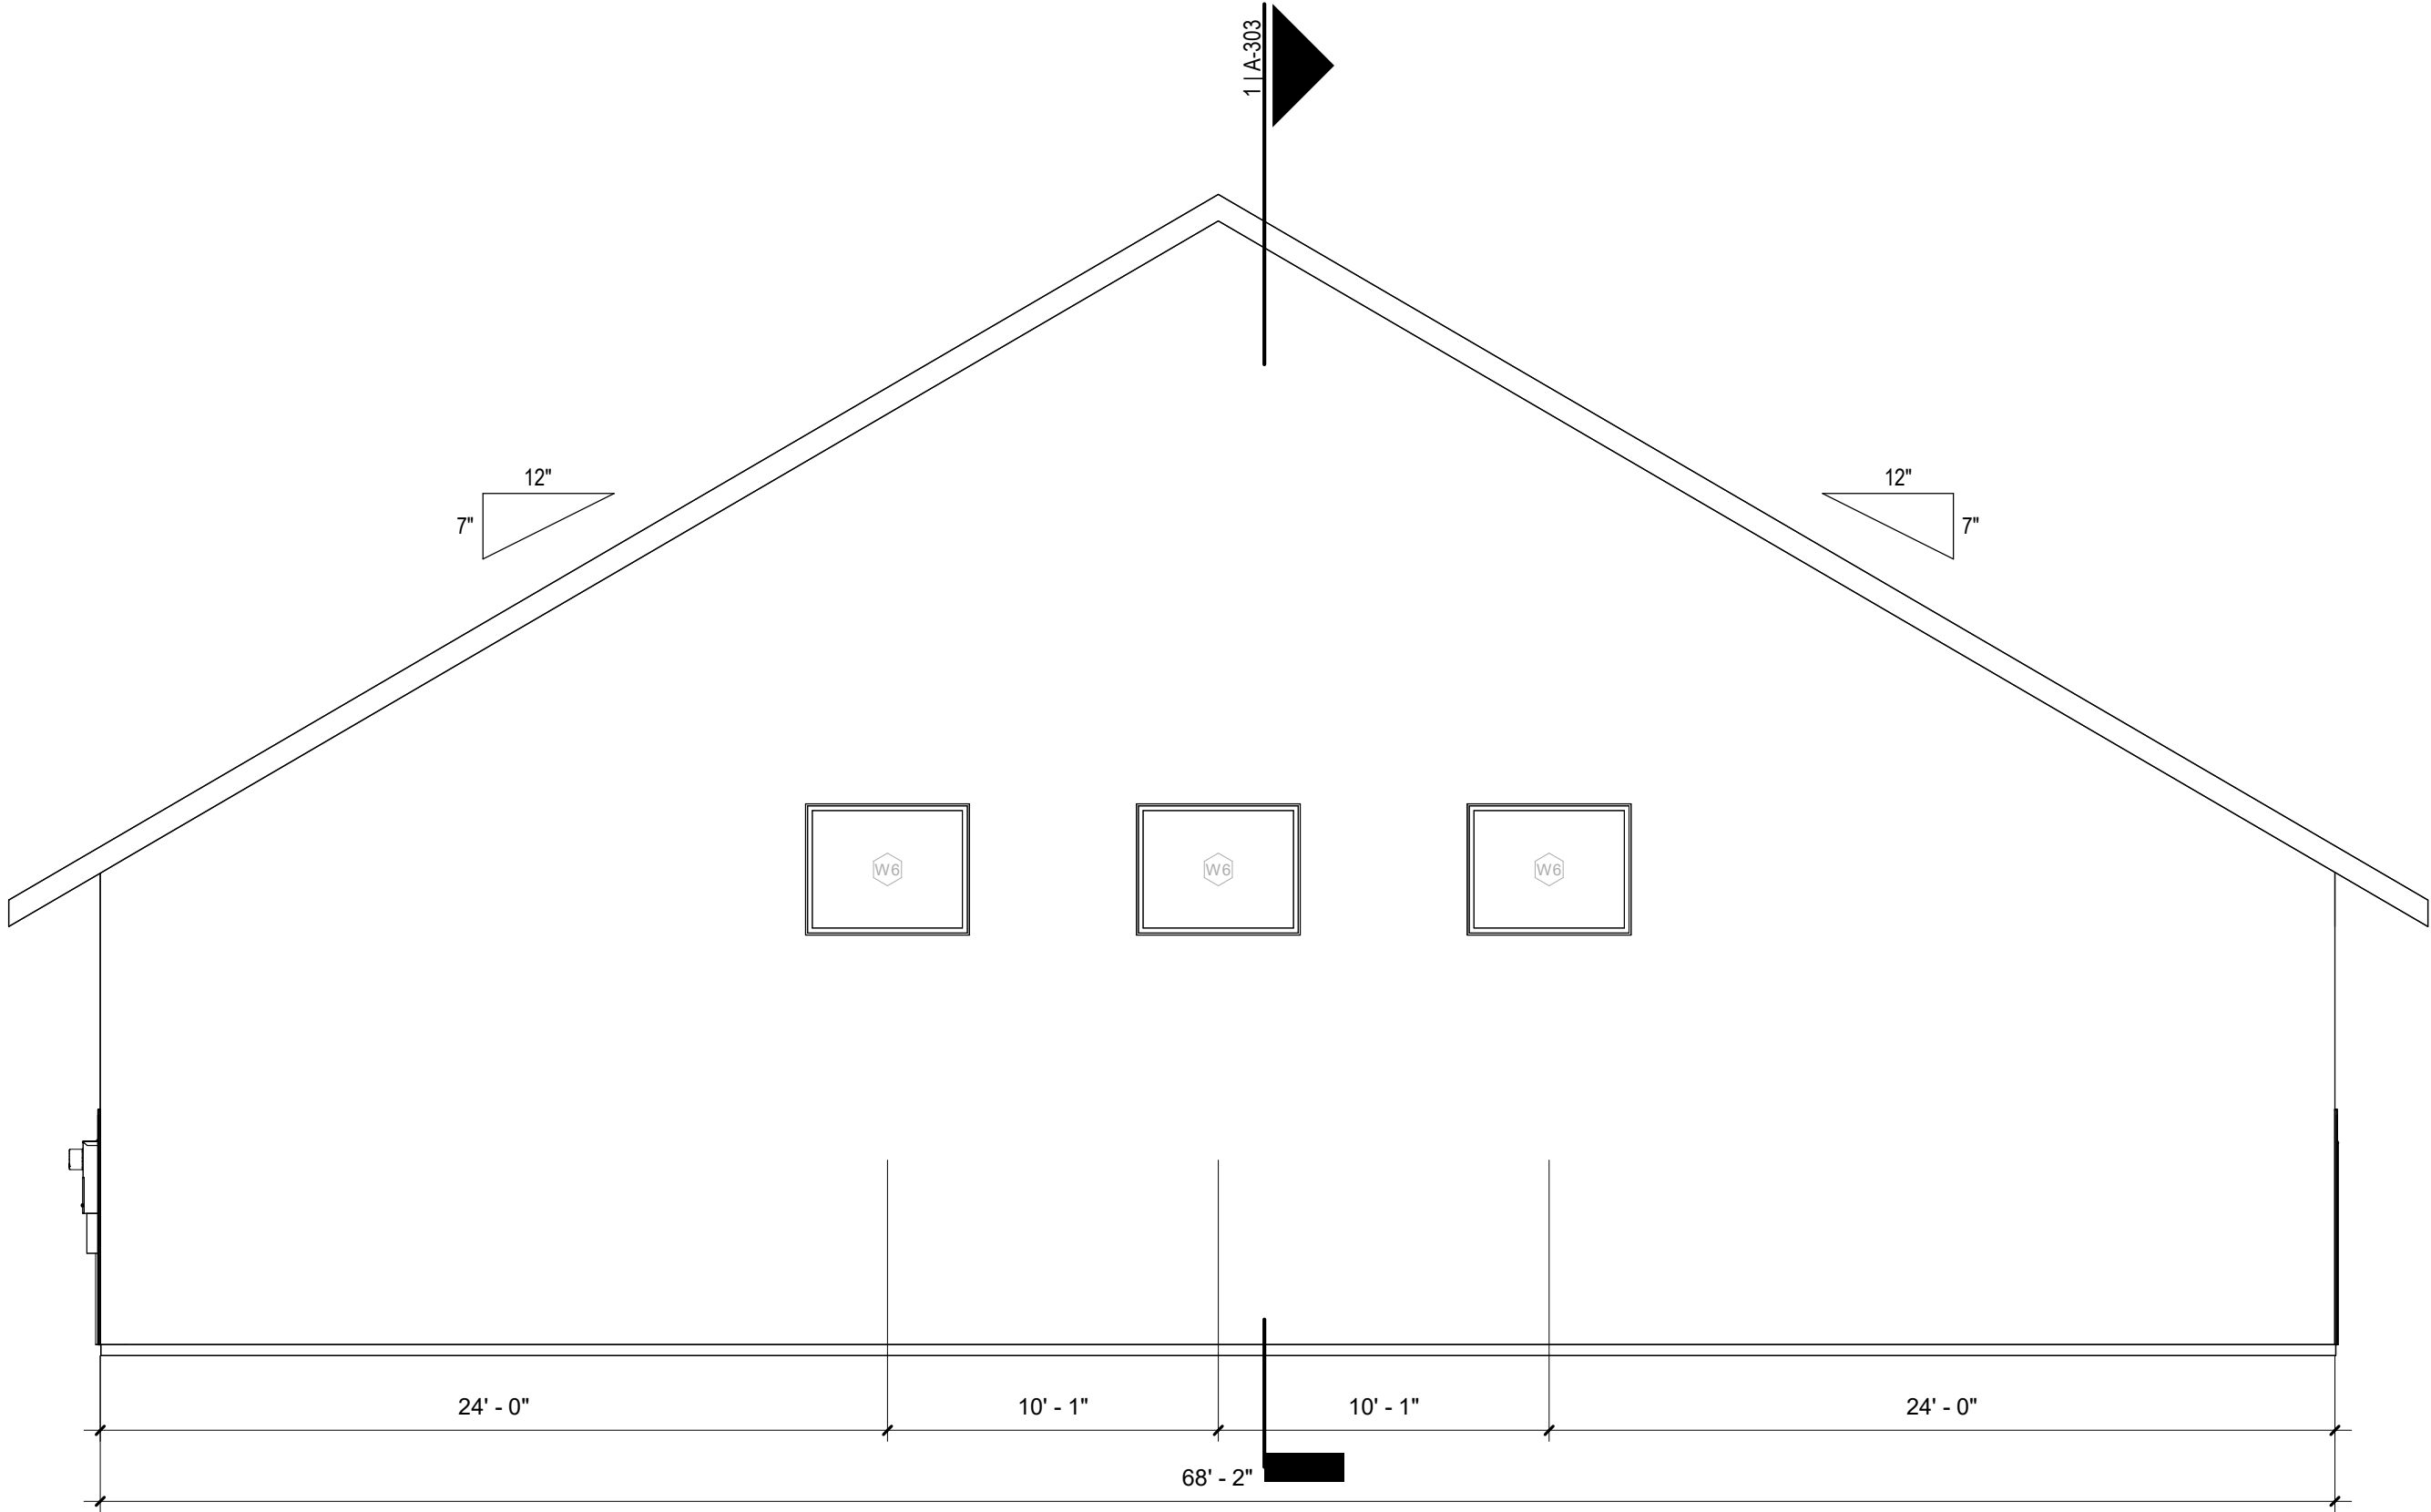

1 WEST ELEVATION
3/16" = 1'-0"

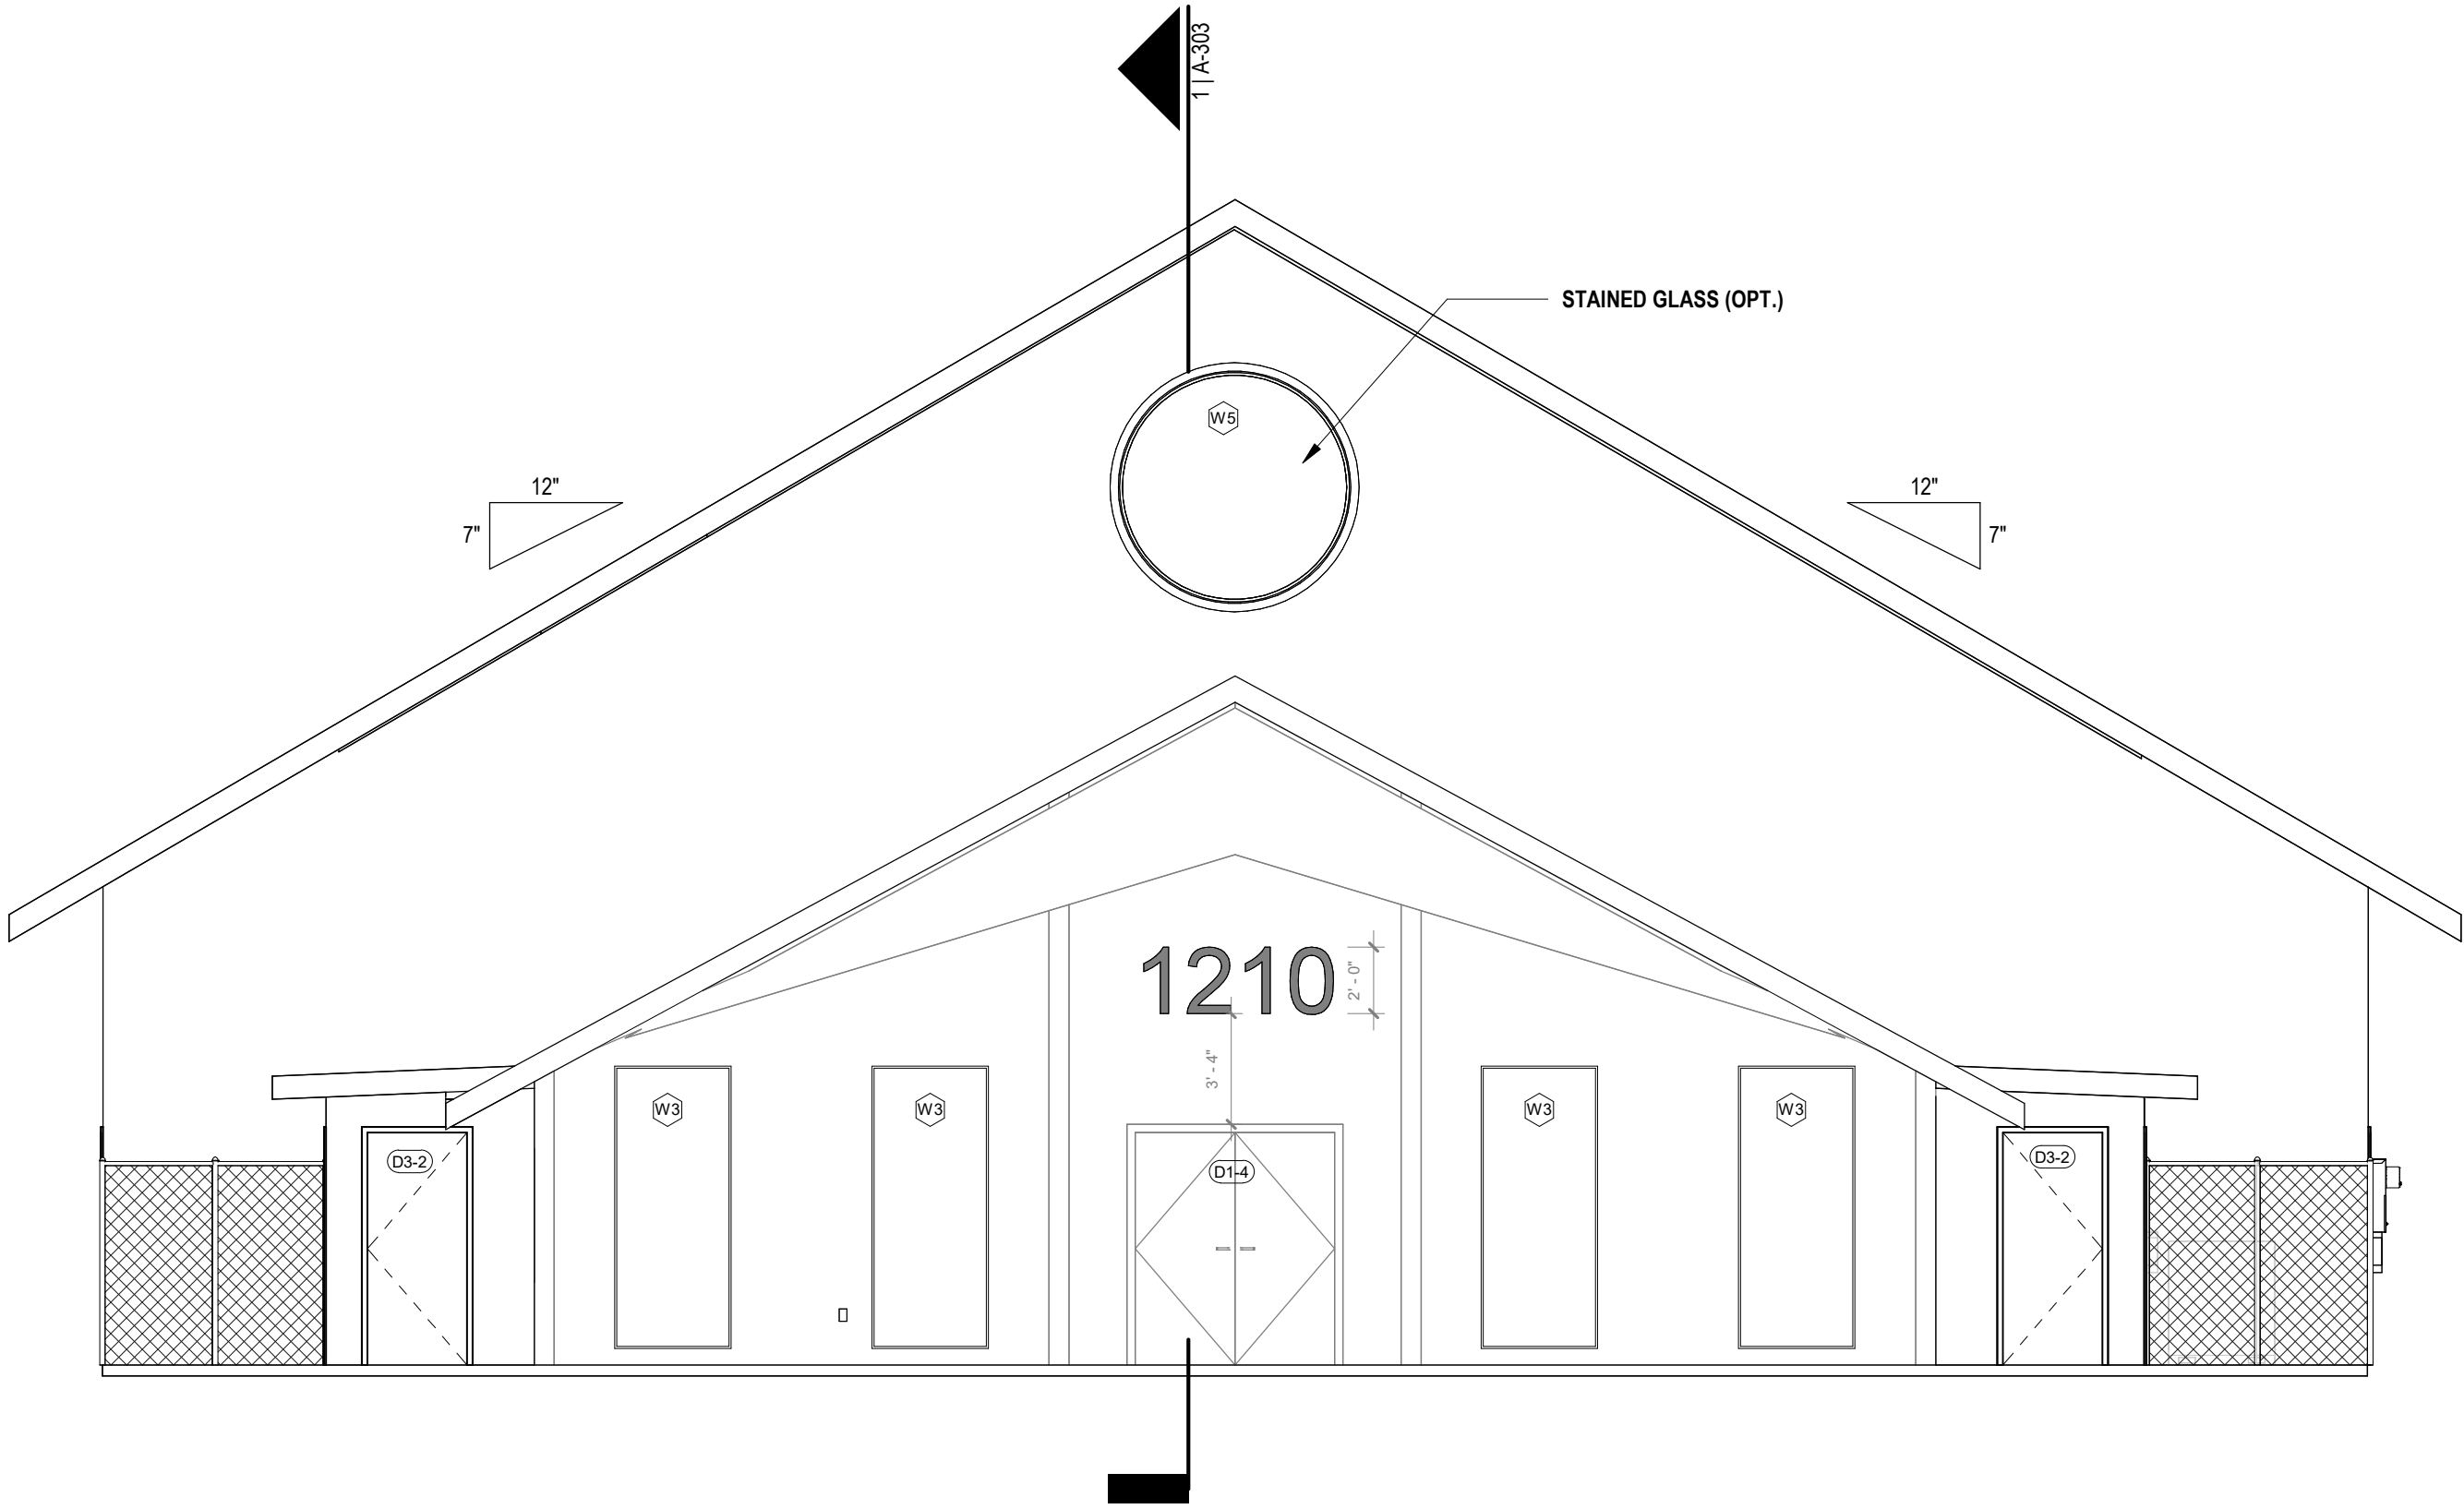

2 EAST ELEVATION
3/16" = 1'-0"

-----	TOP OF STRUCTURE + 35'-0" 47' - 7 1/4" N.G.V.D.
-----	BUILDING HEIGHT + 24'-4" 38' - 9 3/8" N.G.V.D.
-----	EXISTING MAX HEIGHT 33' - 3 3/8" N.G.V.D.
-----	T.O. STRUCTURE + 14'-5" 26' - 10 5/8" N.G.V.D.
-----	TOP OF MEZZANINE + 10'-9" 22' - 6" N.G.V.D.
-----	TOP OF LEVEL 1 + 0'-0" 12' - 6" N.G.V.D.



DRAWING INFO	
DATE:	11/25/2025
SCALE:	3/16" = 1'-0"
DRAWN BY:	I.A.A.
CHECKED BY:	I.A.A.
APPROVED BY:	P.M.N.
CONTRACT NO.:	CD241610

IN MY PROFESSIONAL JUDGEMENT AND TO THE BEST OF MY KNOWLEDGE AND BELIEF, THESE PLANS AND SPECIFICATIONS COMPLY WITH APPLICABLE BUILDING CODES AND FIRESAFETY CODES, AS MANDATE BY STATUTE, FOR THE JURISDICTION IN WHICH THE STRUCTURE CONTAINED IN THESE DOCUMENTS SHALL BE CONSTRUCTED.

REVISIONS

EBENEZER SDA
CHURCH

1210 NW 27TH AVE.
POMPANO BEACH, FL 33069

OWNER
SOUTHEASTERN ASSOC. OF
SEVENTH-DAY ADVANTISTS

TITLE
TRANSVERSE ELEVATIONS