

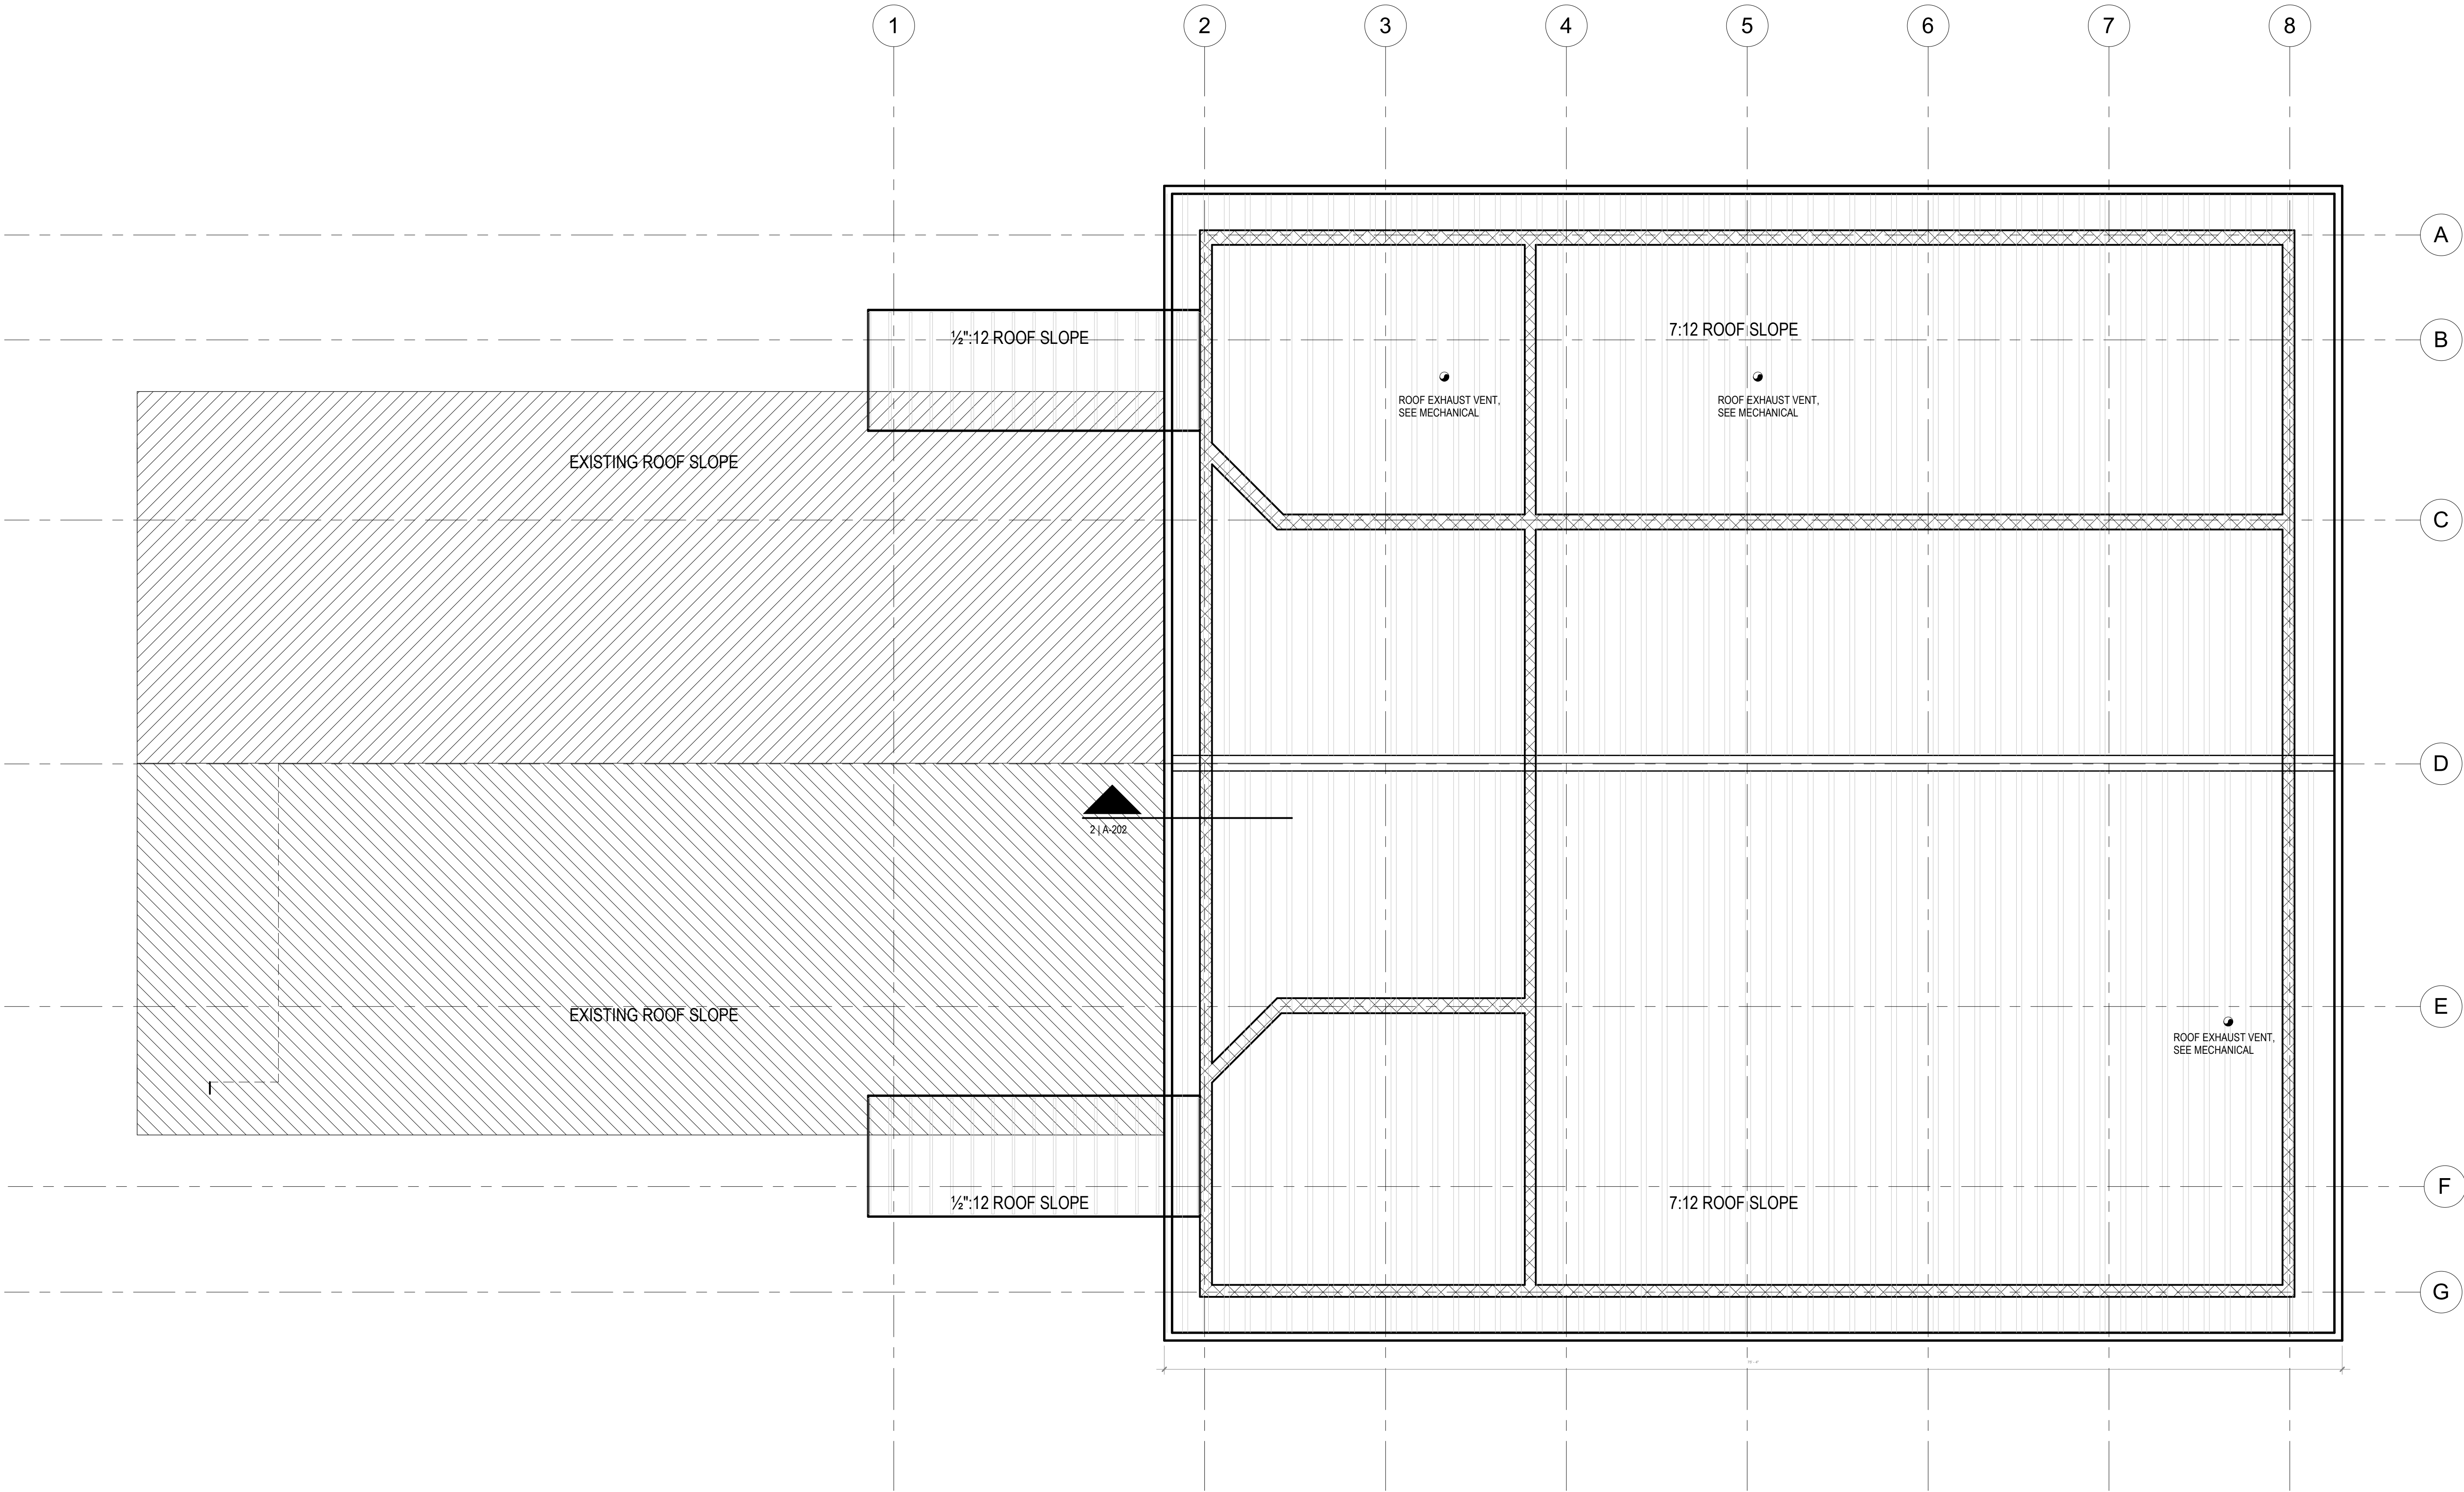


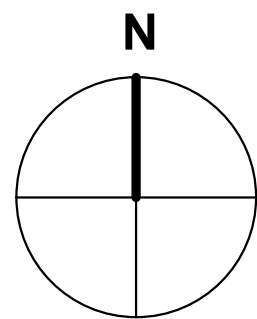

1 ROOF PLAN
3/16" = 1'-0"

 

STUDIOS
AJOKU STUDIOS
550 S RAINBOW DR.
HOLLYWOOD, FL 33021
INFO@AJOKUSTUDIOS.COM
(561) 384-3923

THIS ITEM HAS BEEN DIGITALLY SIGNED AND
SEALED BY RAFAEL BALLESTER VEGA ON THE DATE
ADJACENT TO THE SEAL SIGNATURE
MUST BE VERIFIED ON ANY ELECTRONIC COPIES.



DRAWING INFO

DATE:	11/25/2025
SCALE:	3/16" = 1'-0"
DRAWN BY:	K.R.B.
CHECKED BY:	I.A.A.
APPROVED BY:	P.M.N.
CONTRACT NO.:	CD241610

IN MY PROFESSIONAL JUDGEMENT AND TO
THE BEST OF MY KNOWLEDGE AND BELIEF,
THESE PLANS AND SPECIFICATIONS COMPLY
WITH APPLICABLE BUILDING CODES AND
FIRESAFETY CODES, AS MANDATE BY STATUTE,
FOR THE JURISDICTION IN WHICH THE
STRUCTURE CONTAINED IN THESE
DOCUMENTS SHALL BE CONSTRUCTED.

REVISIONS

EBENEZER SDA
CHURCH
1210 NW 27TH AVE.
POMPANO BEACH, FL 33069

OWNER
SOUTHEASTERN ASSOC. OF
SEVENTH-DAY ADVANTISTS

TITLE
ROOF PLAN

A-106