



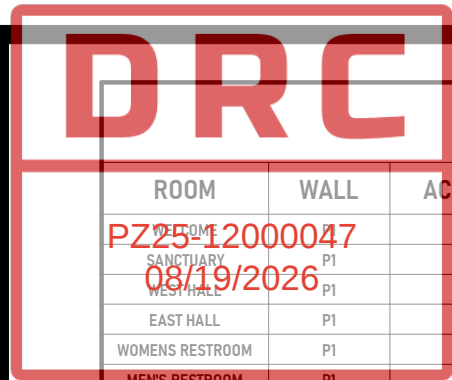

PZ5-12000047
08/19/2026

- A. REFER TO WALL LENGTH, PLANS &/OR SECTIONS FOR FINISH SUBSTRATE.
- B. WHERE 2 OR MORE FINISHES ARE SCHEDULED, SEE FLOOR PLAN, REFLECTED CEILING PLAN, OR INTERIOR ELEVATIONS FOR EXTENTS.
- C. REFER TO REFLECTED CEILING PLANS FOR CEILING HEIGHTS.
- D. ALL GYPSUM BOARD VERTICAL WALLS, CEILINGS AND HORIZONTAL SOFFITS TO BE P-1 U.N.O.
- E. ALL DOORS AND TRIM TO BE P-1 U.N.O.
- F. DRYWALL FINISH TO BE LEVEL 4 W MEDIUM ORANGE PEEL U.N.O.
- G. DOOR & FRAME PAINT FINISH TO BE SEMI-GLOSS; WALLS TO BE EGGSHELL; CEILINGS TO BE FLAT.
- H. DOOR & FRAME PAINT FINISH TO MATCH ADJACENT WALL, U.N.O.
- J. TILES SHOULD BE SAME DYE LOT/ CALIBER.
- K. ALL OUTSIDE CORNERS ON TILED WALLS TO RECEIVE SHUTTER GAUZE; U.N.O. PROVIDE ARCHITECT WITH FULL RANGE OF FINISH OPTIONS FOR APPROVAL.
- L. PROVIDE SHUTLER DILEX AS TRANSITION FROM TILED WALLS TO TILED FLOORS U.N.O. PROVIDE ARCHITECT WITH FULL RANGE OF FINISH OPTIONS FOR APPROVAL.
- M. PROVIDE STANDARD BASE WITH TOE AT HARD FLOOR (CONCRETE, RESILIENT FLOOR), STANDARD TOELESS BASE AT CARPET. STANDARD TOELESS BASE TO BE INSTALLED PRIOR TO CARPET.
- N. FLOORING TRANSITIONS TO BE CENTERED BELOW DOOR, U.N.O.

LABEL	MATERIAL	MANUFACTURER	DESCRIPTION	COLOR	COMMENTS
CEILING					
ACT-1	ACOUSTIC CEILING TILE	ARMSTRONG	24" X 24", ULTIMA REGULAR W/ SUPRAFLEX 9/16 SUSPENSION SYSTEM, ANGLED TRIM AT...	WHITE	
QVP-1	5/8" GYPSON	USG	LVT	WHITE	
FLOORING					
C-1	EXTERIOR CONCRETE	-	EXTERIOR CONCRETE WITH LIGHT BROWN FINISH	-	
EPXY-1	EPOXY FLOOR COATING	SHERWIN WILLIAMS	RESUFLOOR DECO QUARTZ 2023 WITH INTEGRAL COVE BASE		SEE COVE BASE DETAIL
LVT-1	LUXURY VINYL TILE	SHAW	48X48V BRANCHING OUT 5.0 MM, 4" X 4", INSTALLATION: STAGGER, 1/3 LAP	D123 - AMELIA ISLAND	
SC-1	SEAL SCOFFED FORMULA	SHAW	SEALED CONCRETE	-	
CPT-1	CARPET	SHAW			
TILE					
GR-1	GROUT	MAPEI	KERAPOXY		
GR-2	GROUT	MAPEI	KERAPOXY		
T-1	FLOOR TILE	--	LVT		REFER TO FINISH PLAN FOR INSTALL
T-2	FLOOR TILE				REFER TO FINISH PLAN FOR INSTALL
T-3	WALL TILE	--	T-2		REFER TO ELEVATION FOR INSTALL
PAINT					
PT-1	SHERWIN WILLIAMS		GENERAL PAINT, FINISH: EGGHELL	NATURAL WHITE, SWP442	
PT-2	SHERWIN WILLIAMS		GENERAL PAINT, FINISH: EGGHELL	POOL HOUSE, SWP403	
PT-3	SHERWIN WILLIAMS		GENERAL PAINT, FINISH: EGGHELL	ARBOES, SWP705	
PT-4	SHERWIN WILLIAMS		ACCENT PAINT, FINISH: EGGHELL		
WALL BASE					
WB-1	WOOD BASE				
VW-1	VINYL BASE				
MDC					
FRP-1	FIBER REINFORCED PANELS	MDC	WHITE FRP, 4" X 8' SHEETS, MOD-3010 TOP CAP & END CAP ON EXPOSED EDGES	MATTE WHITE	
WF-1	WINDOW FLM				

 





FINISH SPECIFICATIONS (ACCENT WALL LOCATION TO BE CONFIRMED ON SITE AT TIME OF INSTALLATION)

LVT	DURALUX PERFORMANCE WATERPROOF LUXURY VINYL 3) MO - POPLAR TRACE WATERPROOF RIGID CORE LUXURY VINYL PLANK - FOAM PAD - CLASS I ASTM E648 RATING - ICC 40 - STC 70	A2	PAINT: SHERWIN-WILLIAMS DURATION HOME® INTERIOR ACRYLIC LATEX (LOW-VOC, WASHABLE), 2) COLOR REFERENCE: DARK BLUE - IN THE NAVY SW 9178 , SEALANT/FINISH: ANTI-MICROBIAL MATTE, 3) PRIMER - PROMAR 200 ZERO VOC INTERIOR LATEX PRIMER: NON- TOXIC, LOW-ODOR
P1	PAINT: SHERWIN-WILLIAMS DURATION HOME® INTERIOR ACRYLIC LATEX (LOW-VOC, WASHABLE), 2) COLOR REFERENCE: EXTRA WHITE SW 7006 SEALANT/FINISH: ANTI-MICROBIAL MATTE, 3) PRIMER - PROMAR 200 ZERO VOC INTERIOR LATEX PRIMER: NON-TOXIC, LOW-ODOR	A3	PAINT: SHERWIN-WILLIAMS DURATION HOME® INTERIOR ACRYLIC LATEX (LOW-VOC, WASHABLE), 2) COLOR REFERENCE: LIGHT BLUE - DYNAMIC BLUE SW 6958 SEALANT/FINISH: ANTI-MICROBIAL MATTE, 3) PRIMER - PROMAR 200 ZERO VOC INTERIOR LATEX PRIMER: NON- TOXIC, LOW-ODOR
A1	PAINT: SHERWIN-WILLIAMS DURATION HOME® INTERIOR ACRYLIC LATEX (LOW-VOC, WASHABLE), 2) COLOR REFERENCE: SOFT SAGE SW 9647 , SEALANT/FINISH: ANTI- MICROBIAL MATTE; 3) PRIMER - PROMAR 200 ZERO VOC INTERIOR LATEX PRIMER: NON-TOXIC, LOW-ODOR	A1	PAINT: SHERWIN-WILLIAMS DURATION HOME® INTERIOR ACRYLIC LATEX (LOW-VOC, WASHABLE), 2) COLOR REFERENCE: SOFT SAGE SW 9647 , SEALANT/FINISH: ANTI- MICROBIAL MATTE, 3) PRIMER - PROMAR 200 ZERO VOC INTERIOR LATEX PRIMER: NON-TOXIC, LOW-ODOR
WD	WOOD TRIM TO BE PAINTED SW 7006 EXTRA WHITE		
FT	PLAYSAFE INTERLOCKING RUBBER PLAYGROUND TILES; SUPERIOR SAFETY: FALL HEIGHT CERTIFIED UP TO 12' AS PER ASTM F1292		
ACT	ARMSTRONG WORLD INDUSTRIES; ACOUSTIC CEILING TILE: WHITE SCHOOL ZONE® FINE FISSURED™ TEMPLOK; CLASS A ASTM E1264	A4	PAINT: SHERWIN-WILLIAMS DURATION HOME® INTERIOR ACRYLIC LATEX (LOW-VOC, WASHABLE), 2) COLOR REFERENCE: SW6136-HARMONIC-TAN SEALANT/FINISH: ANTI-MICROBIAL MATTE, 3) PRIMER - PROMAR 200 ZERO VOC INTERIOR LATEX PRIMER: NON-TOXIC, LOW-ODOR

- A. ALL ACCESSIBLE SIGNAGE TO HAVE REQUIRED RAISED LETTERS, SYMBOLS AND BRAILLE AS REQUIRED BY CODE.
- B. ALL LETTERS & SYMBOLS TO MEET MINIMUM HEIGHTS AS REQUIRED BY CODE.
- C. REFER TO LIFE SAFETY FOR EGRESS SIGNAGE.
- D. REFER TO SPECIFICATIONS FOR ADDITIONAL SIGNAGE INFORMATION.
- E. BASIS OF DESIGN: VISTA SIGNAGE SYSTEMS, CURVED FRAME.
- F. REFER TO FINISH PLAN AND INTERIOR ELEVATIONS FOR GLASS GRAPHICS.
- G. ALL FINISH SIGN VERTICAGE AND GRAPHICS TO BE APPROVED BY OWNER & ARCHITECT PRIOR TO FABRICATION.
- H. PROVIDE PLAIN BACKER TO SIGNS APPLIED TO GLASS.
- I. THE OWNER SHALL PROVIDE LIFE LOAD DURABLE NON REMOVABLE SIGNAGE AT EACH AREA OF GLASS. THE ARCHITECT SHALL PROVIDE SIGNAGE SHALL INDICATE THE ACTUAL LIFE LOAD DESIGN. REFER TO STRUCTURAL FOR APPLICABLE LIMITS.

SIGN SIZE AND MOUNTING LOCATION		
SIGN...	SIZE	MANUFACTURER
A	7 3/4" W. X 5 1/4" H.	ON STRIKE SIDE OF DOOR, 48" AFF TO CENTERLINE
B	7 1/2" W. X 10 1/2" H.	48" AFF TO CENTERLINE
C	7 1/2" W. X 10 1/2" H.	48" AFF TO CENTERLINE
D	7 1/2" W. X 10 1/2" H.	48" AFF TO CENTERLINE

SIGNAGE SYMBOLS

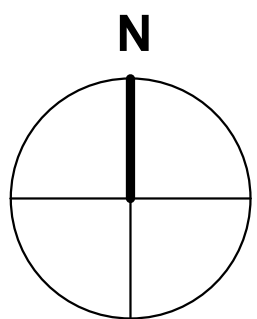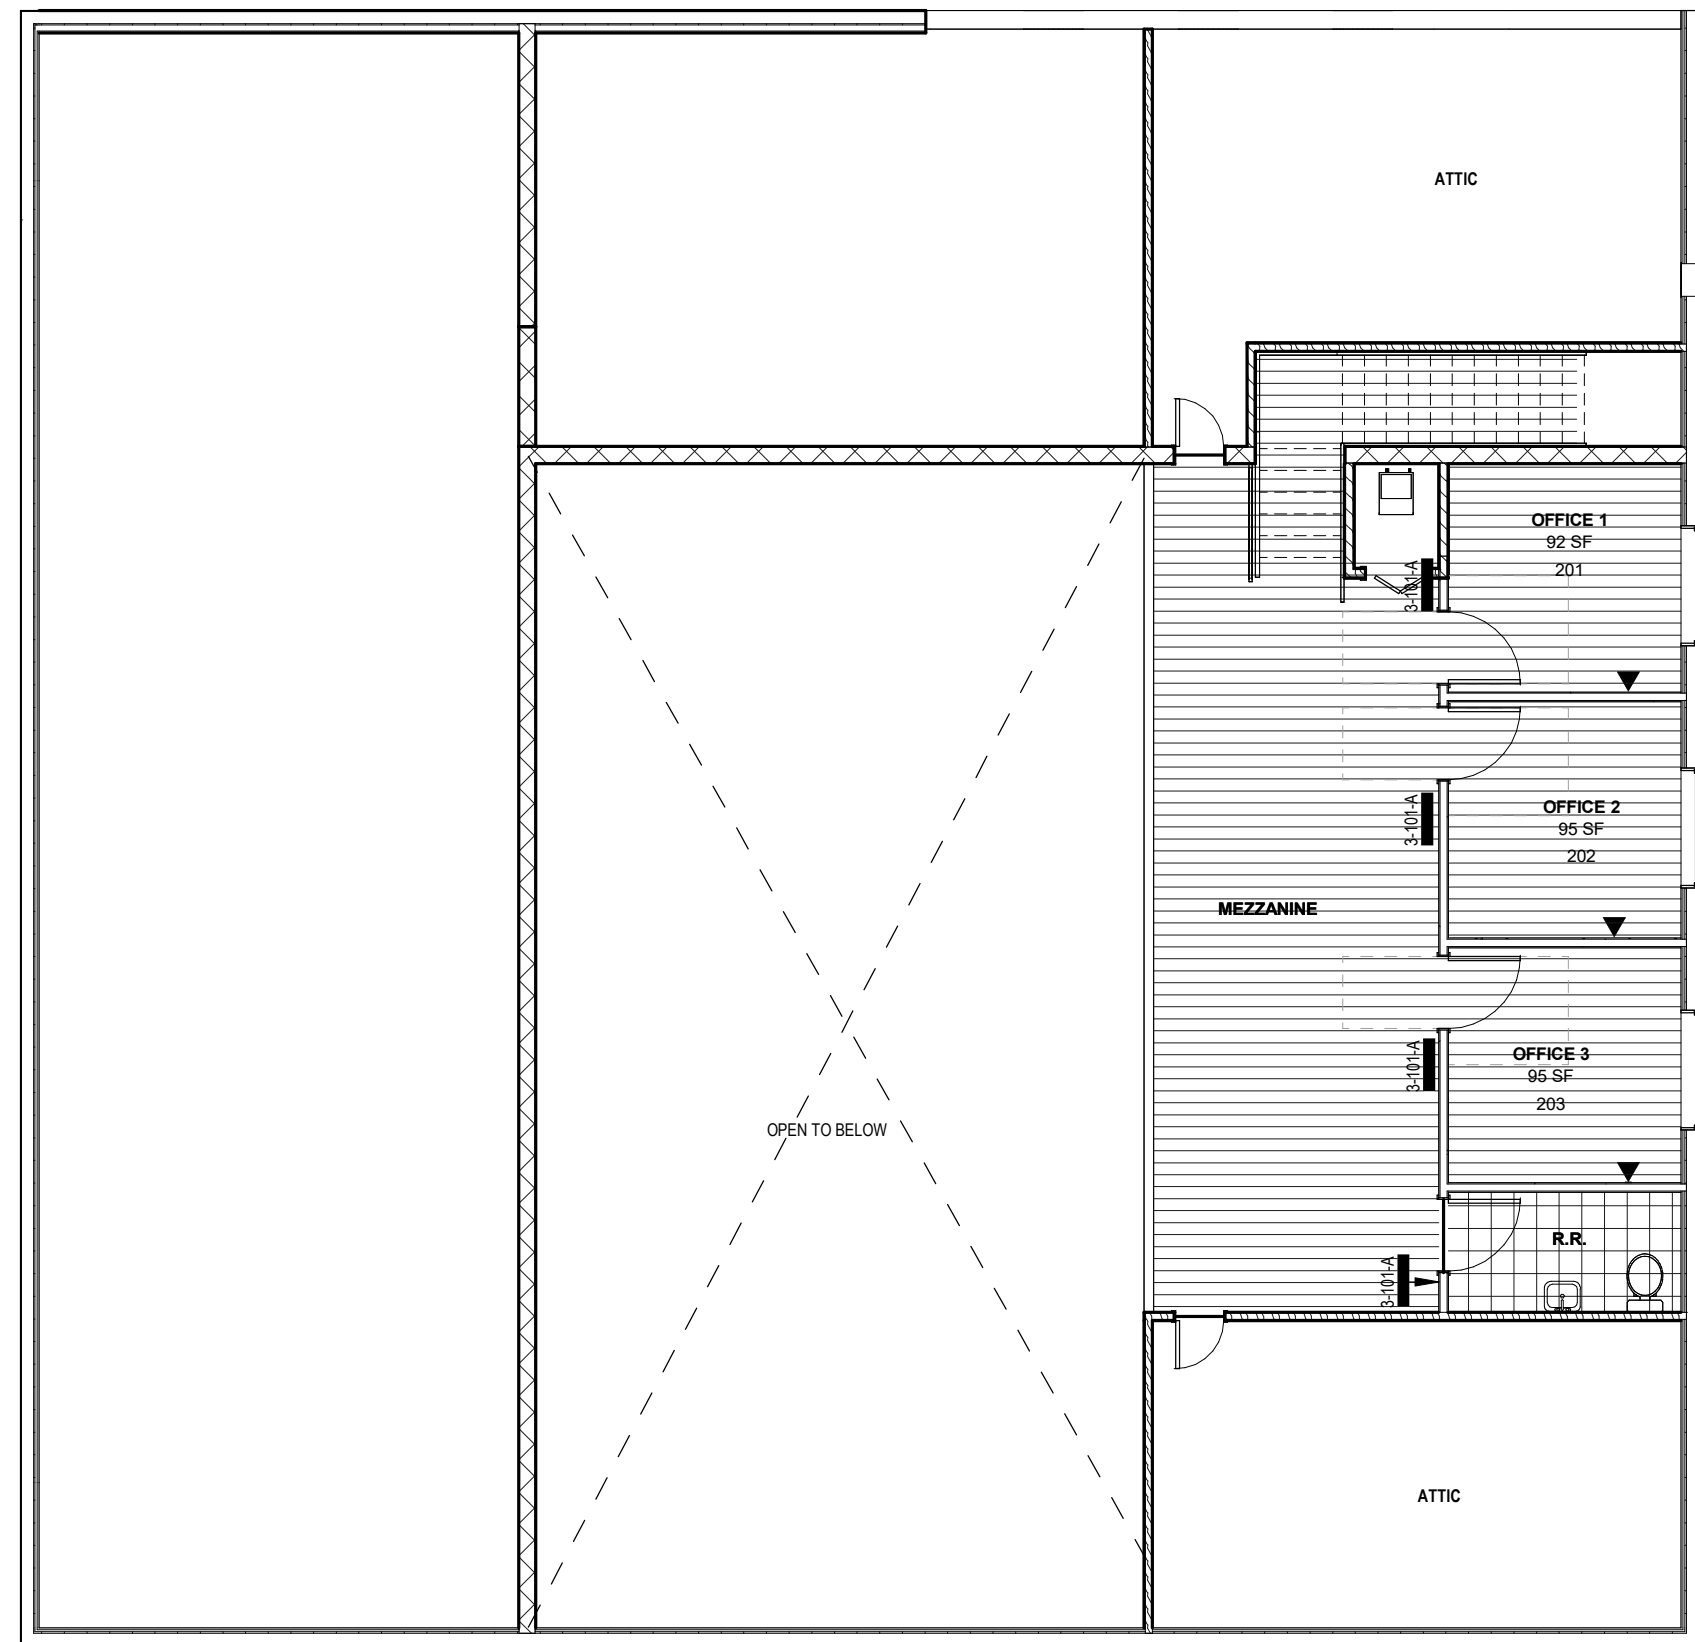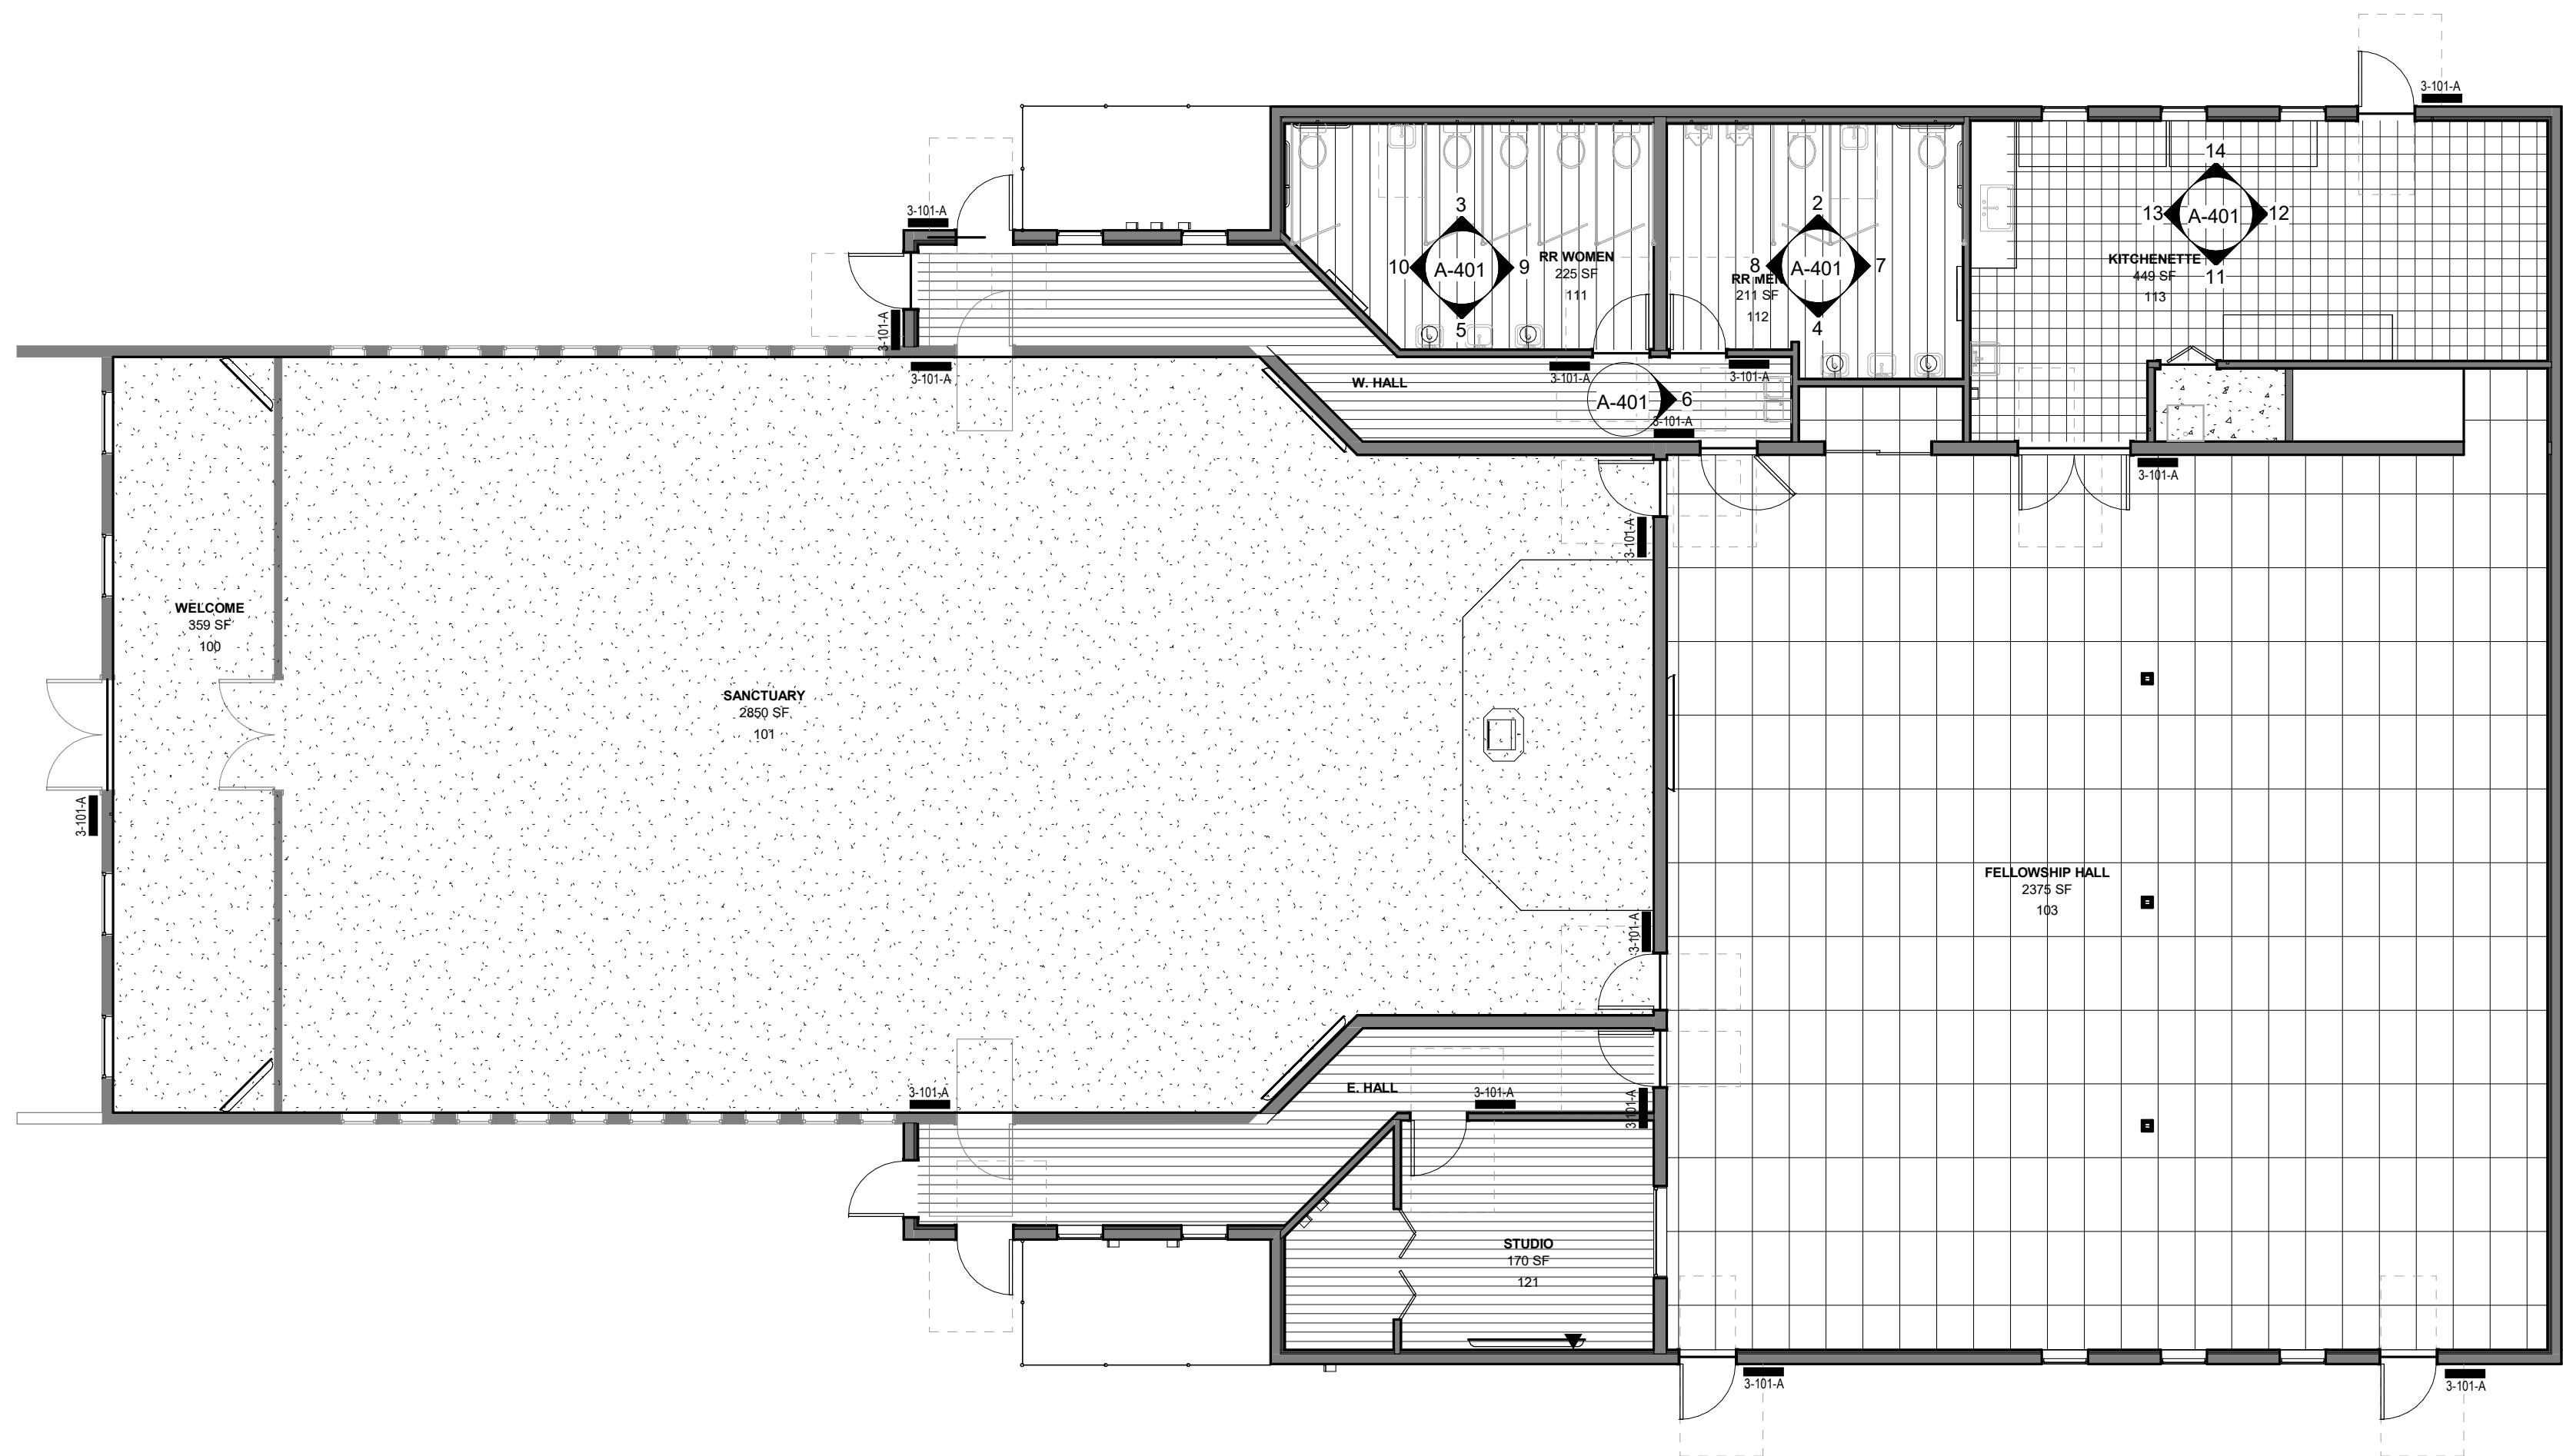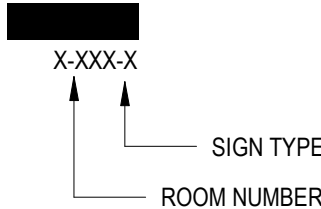

STUDIOS ●

AJOKU STUDIOS
550 S RAINBOW DR.
HOLLYWOOD, FL 33021
INFO@AJOKUSTUDIOS.COM
(561) 384-3923

THIS ITEM HAS BEEN DIGITALLY SIGNED AND
SEALED BY RAFAEL BALLESTER ON THE DATE
ADJACENT TO THE SEAL SIGNATURE
MUST BE VERIFIED ON ANY ELECTRONIC COPIES



DRAWING INFO

DATE: 11/25/2025

SCALE: As indicated

DRAWN BY: K.R.B.

CHECKED BY: I.A.A.

APPROVED BY: P.M.N.

CONTRACT NO.: CD241610

IN MY PROFESSIONAL JUDGEMENT AND TO THE BEST OF MY KNOWLEDGE AND BELIEF THESE PLANS AND SPECIFICATIONS COMPLY WITH APPLICABLE BUILDING CODES AND FIRESAFETY CODES, AS MANDATE BY STATUTE, FOR THE JURISDICTION IN WHICH THE STRUCTURE CONTAINED IN THESE DOCUMENTS SHALL BE CONSTRUCTED.

REVISIONS

**EBENEZER SDA
CHURCH**

**1210 NW 27TH AVE.
POMPAÑO BEACH, FL 33069**

OWNER

SOUTHEASTERN ASSOC. OF
SEVENTH-DAY ADVANTISTS

TITLE

FINISH & SIGNAGE PLAN

A-107

1 | FINISH & SIGNAGE PLAN

2 | MAZZANINE FINISH PLAN