

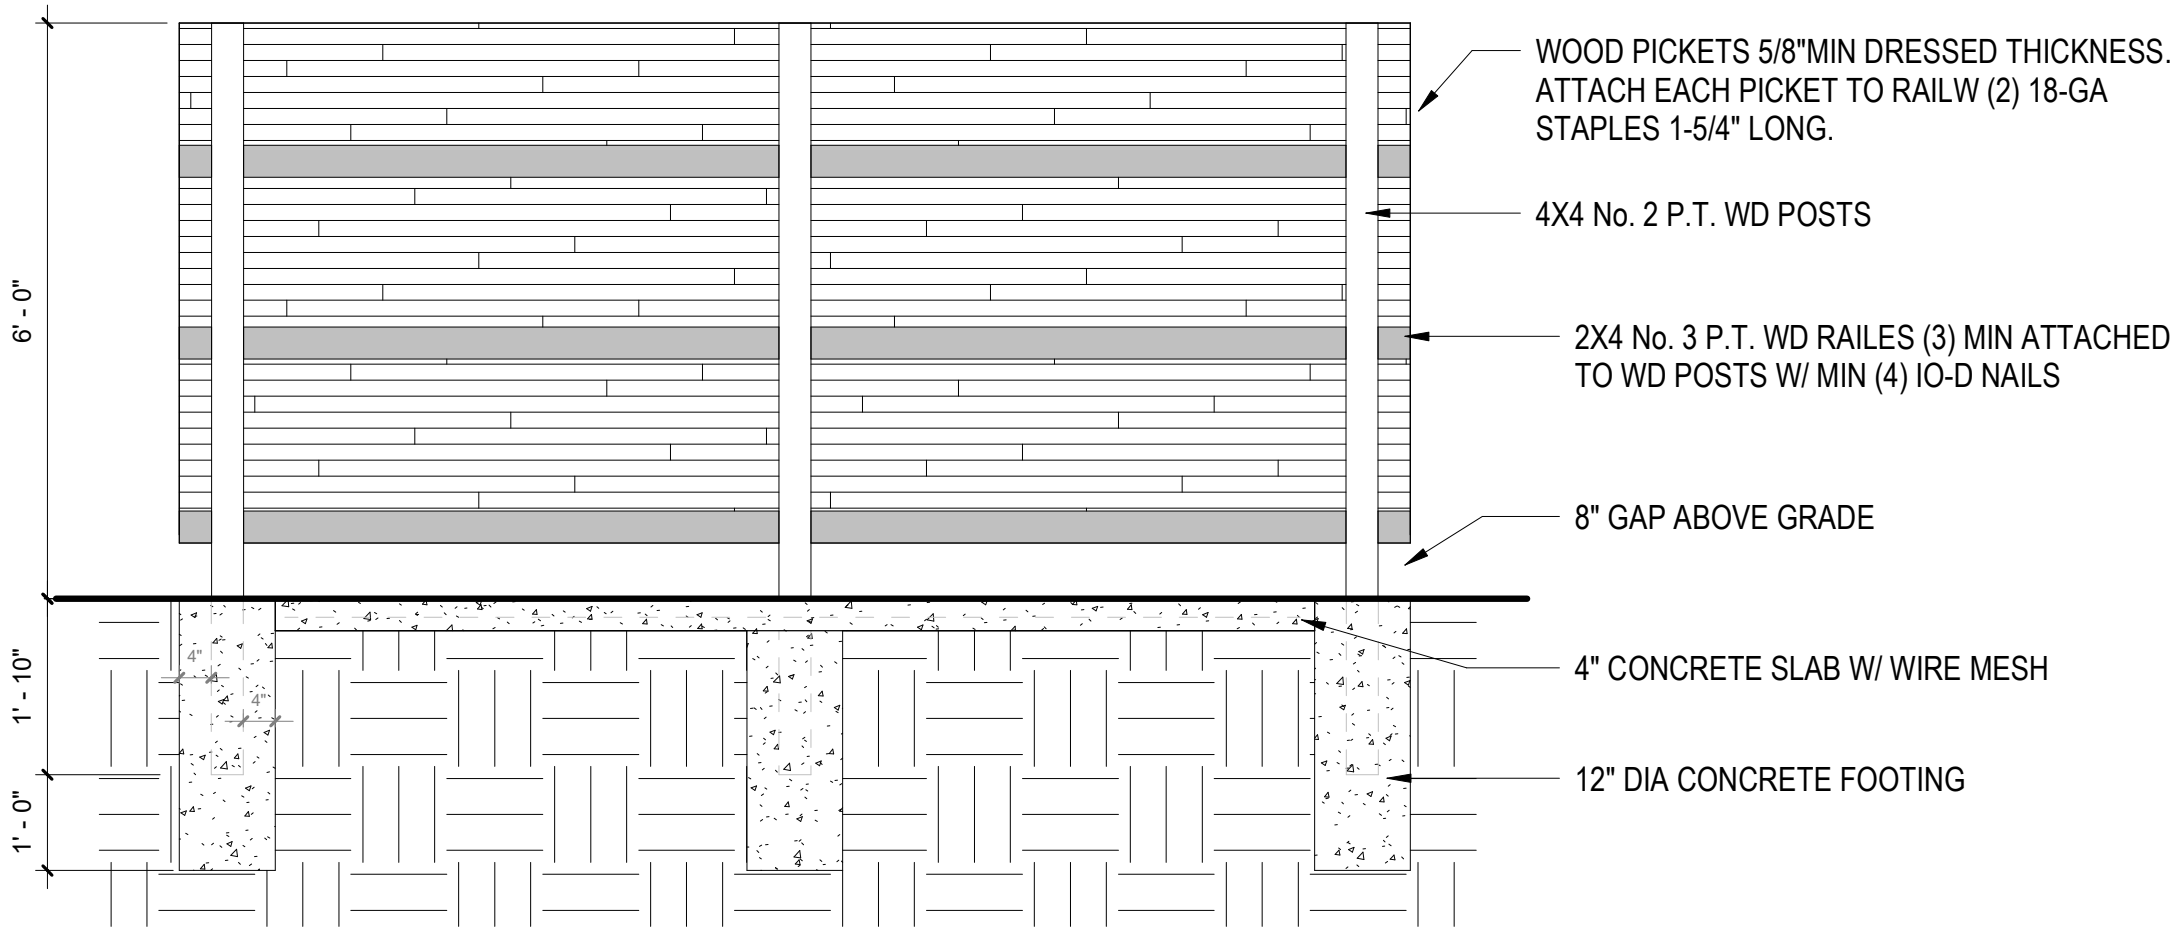


DOOR SCHEDULE											
MARK	ROOM NUMBER	ROOM	WIDTH	HEIGHT	DOOR MAT.	DOOR FINISH	FRAME TYP.	FRAME MAT.	FIRE RATING	NOA	NOTES:
02-2	200	MEZZANINE	2'-6"	6'-8"	WOOD	WHITE	A	WOOD	--		BI-FOLD
412	103	FELLOWSHIP HALL	5'-8"	6'-8"	WOOD	WHITE	B	WOOD	--		SLIDING
423	121	STUDIO	6'-0"	7'-0"	WOOD	WHITE	B	WOOD	--		BI-FOLD
427	113	KITCHENETTE	3'-0"	7'-0"	WOOD	WHITE	A	WOOD	--		BI-FOLD
01-4	100	WELCOME	6'-0"	7'-0"	ALUM/GLASS	BLACK	B	HM	1.5 HOUR	.	PANIC HARDWARE WITH AUTOMATIC DOOR CLOSER
02-4	101	SANCTUARY	6'-0"	7'-0"	ALUM/GLASS	WHITE	B	HM	--		PUSH PLATE WITH AUTOMATIC DOOR CLOSER
03-2	110	W. HALL	3'-0"	7'-0"	FIBERGLASS/GLASS	WHITE	A	HM	1.5 HOUR	.	PANIC HARDWARE WITH AUTOMATIC DOOR CLOSER
03-2	120	E. HALL	3'-0"	7'-0"	FIBERGLASS/GLASS	WHITE	A	HM	1.5 HOUR	.	PANIC HARDWARE WITH AUTOMATIC DOOR CLOSER
03-2	110	W. HALL	3'-0"	7'-0"	FIBERGLASS/GLASS	WHITE	A	HM	1.5 HOUR	.	PANIC HARDWARE WITH AUTOMATIC DOOR CLOSER
03-2	120	E. HALL	3'-0"	7'-0"	FIBERGLASS/GLASS	WHITE	A	HM	1.5 HOUR	.	PANIC HARDWARE WITH AUTOMATIC DOOR CLOSER
04-1	203	OFFICE 3	3'-0"	6'-8"	WOOD	WHITE	A	WOOD	45 MIN		LEVER STYLE HARDWARE, PEEPHOLE
04-1	201	OFFICE 1	3'-0"	6'-8"	WOOD	WHITE	A	WOOD	45 MIN		LEVER STYLE HARDWARE, PEEPHOLE
04-1	202	OFFICE 2	3'-0"	6'-8"	WOOD	WHITE	A	WOOD	45 MIN		LEVER STYLE HARDWARE, PEEPHOLE
04-1	112	RR MEN	3'-0"	6'-8"	WOOD	WHITE	A	WOOD	45 MIN		PUSH PLATE WITH AUTOMATIC DOOR CLOSER
04-1	111	RR WOMEN	3'-0"	6'-8"	WOOD	WHITE	A	WOOD	45 MIN		PUSH PLATE WITH AUTOMATIC DOOR CLOSER
04-1	121	STUDIO	3'-0"	6'-8"	WOOD	WHITE	A	WOOD	45 MIN		LEVER STYLE HARDWARE
04-1	204	R.R.	3'-0"	6'-8"	WOOD	WHITE	A	WOOD	45 MIN		SINGLE USE BATHROOM HARDWARE, LEVER STYLE HARDWARE WITH AUTOMATIC DOOR CLOSER
04-2	110	W. HALL	3'-0"	7'-0"	WOOD/GLASS	WHITE	A	WOOD	45 MIN		PUSH/PULL HARDWARE
04-2	120	E. HALL	3'-0"	7'-0"	WOOD/GLASS	WHITE	A	WOOD	45 MIN		PUSH/PULL HARDWARE
05-1	103	FELLOWSHIP HALL	3'-0"	6'-8"	FIBERGLASS/GLASS	WHITE	A	HM	1.5 HOUR		PUSH/PULL HARDWARE
05-1	103	FELLOWSHIP HALL	3'-0"	6'-8"	FIBERGLASS/GLASS	WHITE	A	HM	1.5 HOUR		PUSH/PULL HARDWARE
05-2	120	E. HALL	3'-0"	6'-8"	FIBERGLASS/GLASS	WHITE	A	HM	1.5 HOUR		PUSH/PULL HARDWARE
05-2*	103	FELLOWSHIP HALL	3'-0"	6'-8"	FIBERGLASS/GLASS	WHITE	A	HM	1.5 HOUR		PUSH/PULL HARDWARE WITH SELF CLOSING FIRE DOOR
06-1	113	KITCHENETTE	3'-0"	7'-0"	FIBERGLASS	WHITE	A	HM	1.5 HOUR	.	PANIC HARDWARE WITH AUTOMATIC DOOR CLOSER
06-5	103	FELLOWSHIP HALL	3'-0"	7'-0"	FIBERGLASS/GLASS	BLACK	A	HM	1.5 HOUR	.	PANIC HARDWARE WITH AUTOMATIC DOOR CLOSER
06-5	103	FELLOWSHIP HALL	3'-0"	7'-0"	FIBERGLASS/GLASS	BLACK	A	HM	1.5 HOUR	.	PANIC HARDWARE WITH AUTOMATIC DOOR CLOSER
07-2	113	KITCHENETTE	6'-0"	7'-0"	WOOD	WHITE	B	WOOD	--		DOUBLE ACTION SWING DOOR W/ 1/4 GLASS INFILL
09-1	200	MEZZANINE	2'-0"	6'-8"	WOOD	WHITE	A	WOOD	45 MIN		LEVER STYLE HARDWARE
09-1	200	MEZZANINE	2'-0"	6'-8"	WOOD	WHITE	A	WOOD	45 MIN		LEVER STYLE HARDWARE

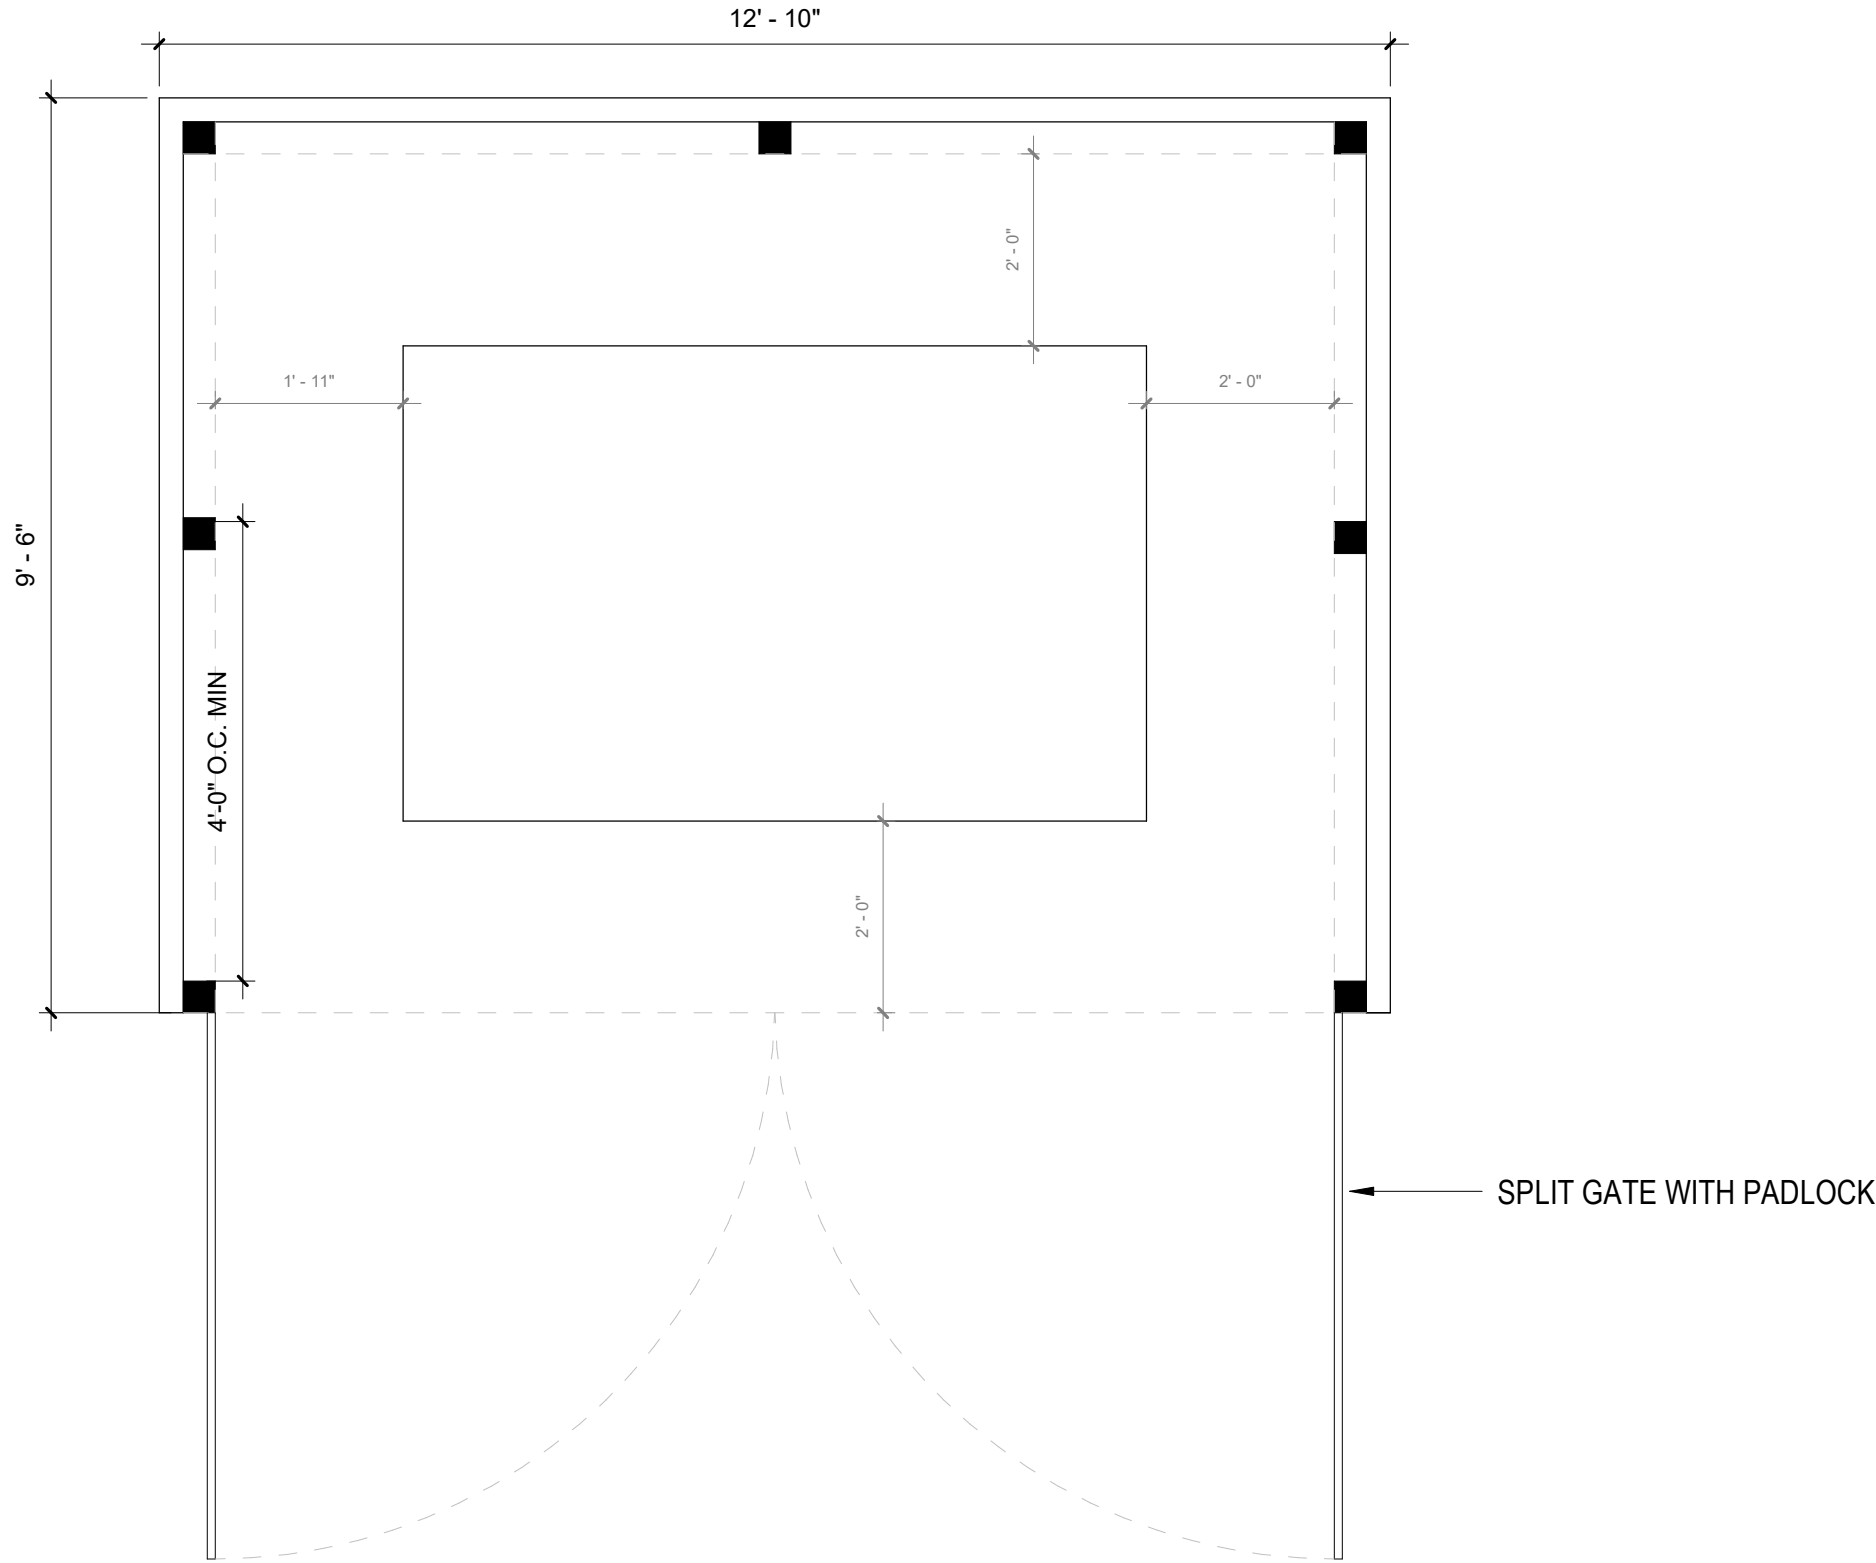

1 | WOODEN FENCE DUMPSTER ENCLOSURE
1/2" = 1'-0"

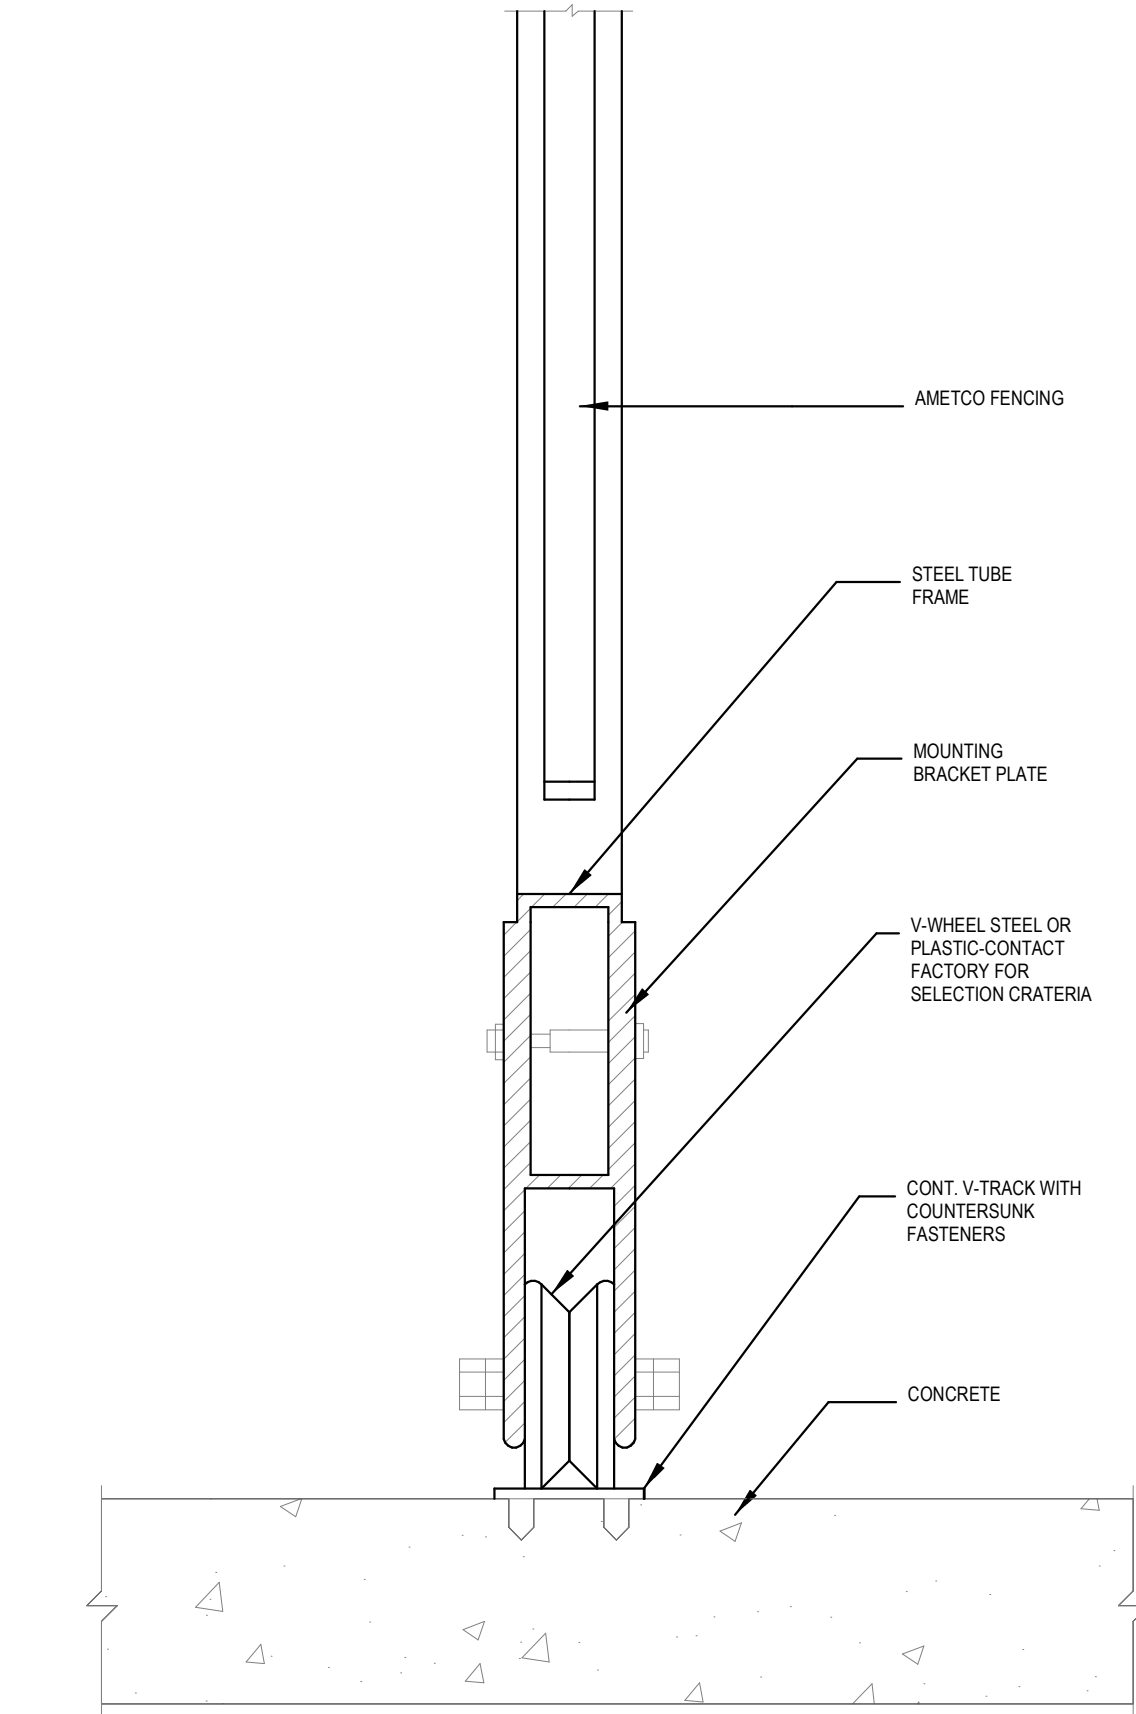

2 | ROLLER GATE SECTION Copy 1
3/4" = 1'-0"



STUDIOS
AJOKU STUDIOS
550 S RAINBOW DR.
HOLLYWOOD, FL 33021
INFO@AJOKUSTUDIOS.COM
(561) 384-3923

THIS ITEM HAS BEEN DIGITALLY SIGNED AND SEALED BY RAFAEL BALLESTER-VEGA ADJACENT TO THE SEAL SIGNATURE MUST BE VERIFIED ON ANY ELECTRONIC COPIES.



DRAWING INFO

DATE: 11/25/2025
SCALE: As indicated
DRAWN BY: I.A.A.
CHECKED BY: I.A.A.
APPROVED BY: R.B.V.
CONTRACT NO.: CD241610

IN MY PROFESSIONAL JUDGEMENT AND TO THE BEST OF MY KNOWLEDGE AND BELIEF, THESE PLANS AND SPECIFICATIONS COMPLY WITH APPLICABLE BUILDING CODES AND FIRESAFETY CODES, AS MANDATE BY STATUTE, FOR THE JURISDICTION IN WHICH THE STRUCTURE CONTAINED IN THESE DOCUMENTS SHALL BE CONSTRUCTED.

REVISIONS

EBENEZER SDA

CHURCH

1210 NW 27TH AVE.
POMPANO BEACH, FL 33069

OWNER

SOUTHEASTERN ASSOC. OF SEVENTH-DAY ADVANTISTS

TITLE

DETAILS & SCHEDULES

CP-4