


EAST ELEVATION
SCALE: 1/8" = 1'-0"

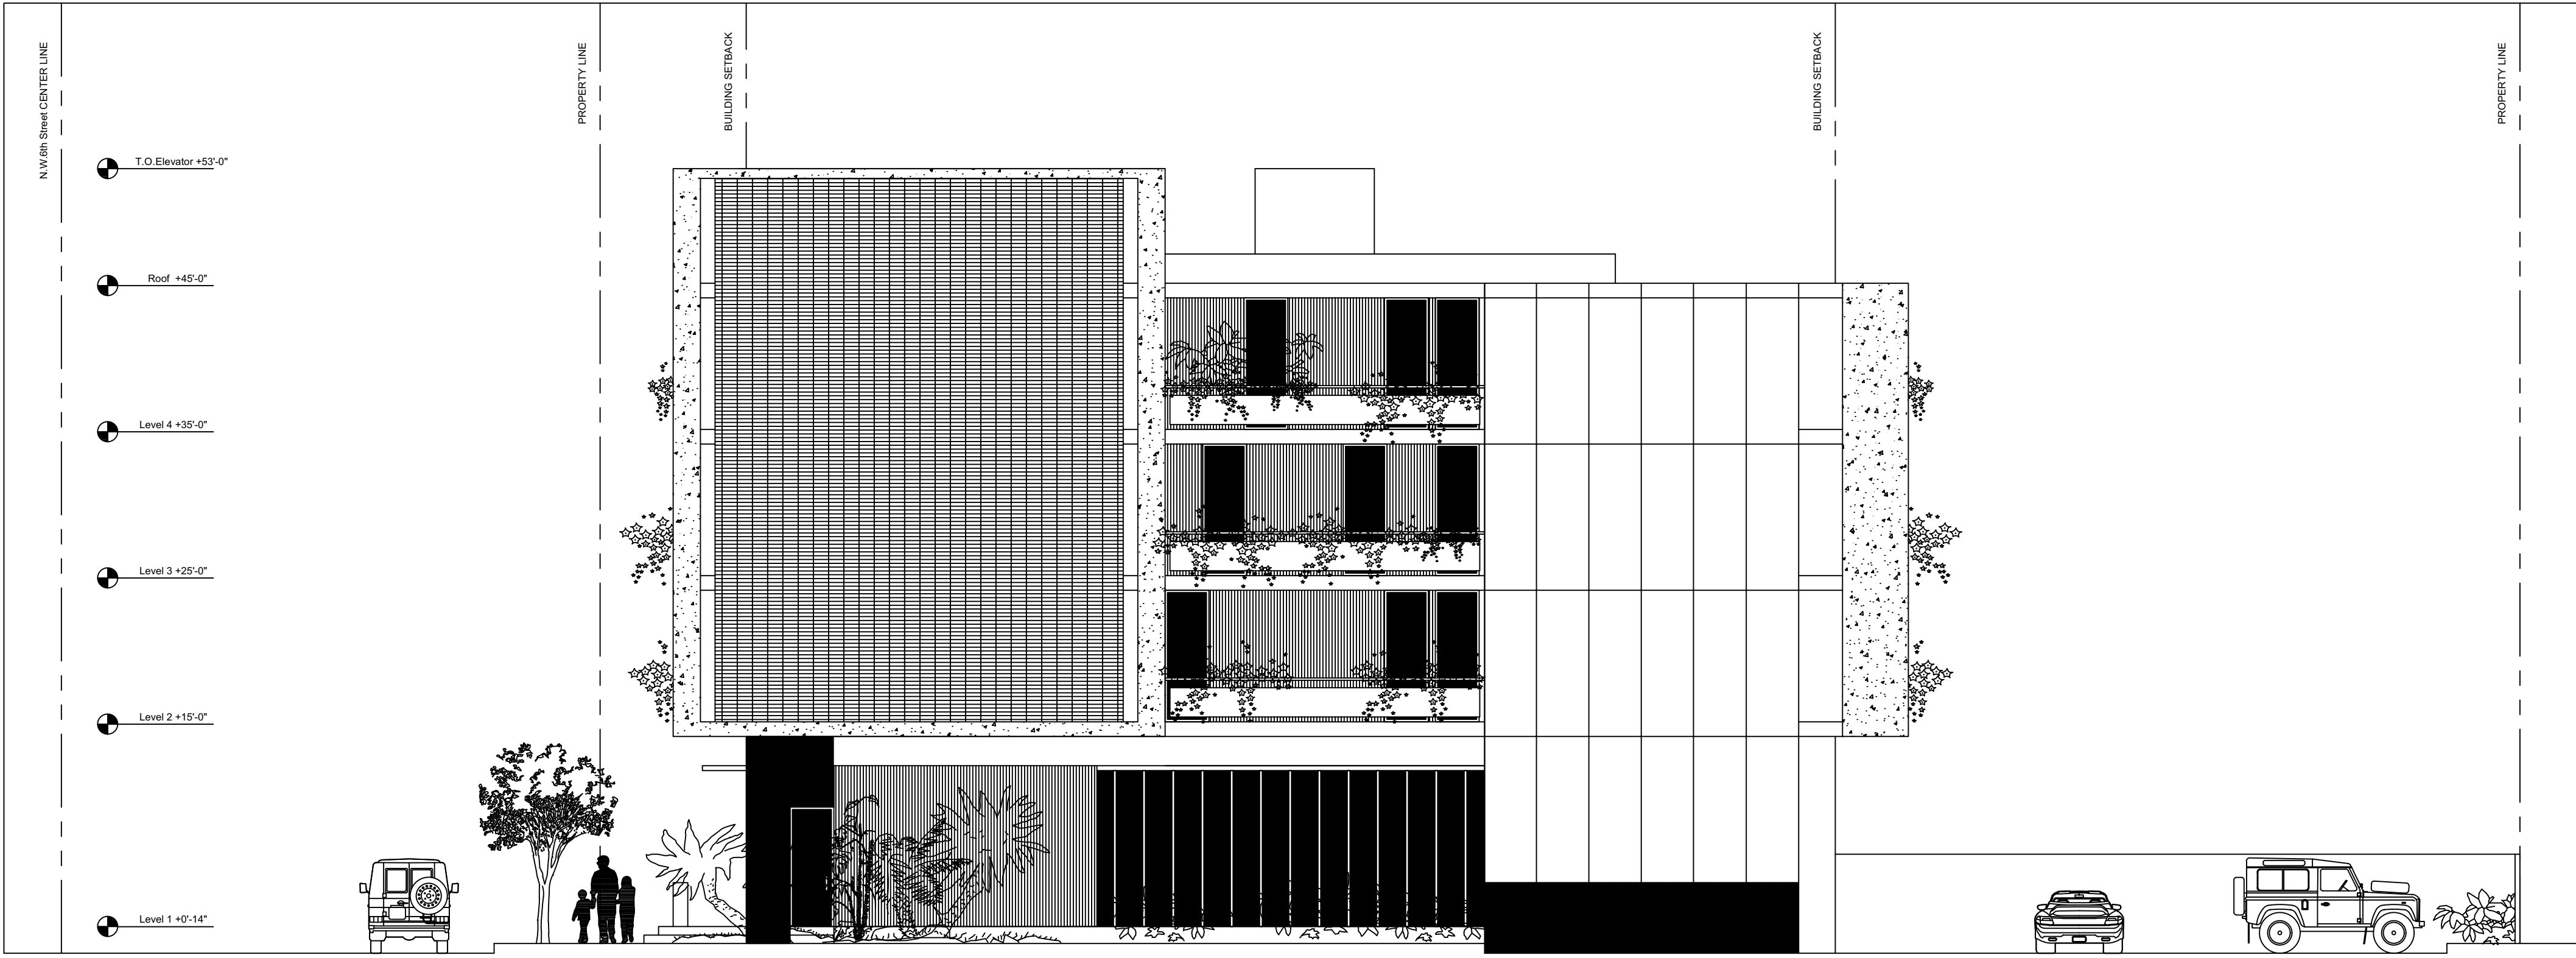

WEST ELEVATION
SCALE: 1/8" = 1'-0"

OWNER | DEVELOPER:



DESIGN + BUILD CONTRACTOR:



DESIGN CONSULTANT:

..ICREANDO LOGO.jpg

ARCHITECT OF RECORD:

RUBEN J. PUJOL
ARCHITECT
A.I.A. # 0010458
PHONE: (305) 968-2155
12237 S.W. 204 TERRACE
MIAMI, FLORIDA 33177



SIGN AND SEAL:

Ruben J
Pujol
2023.03.0
2 20:20:58
-05'00"



REVISIONS/COMMENTS:

PROJECT:

324 HAUS

MIXED USE | FLEX BUILDING

324 NW 6TH STREET
POMPAÑO BEACH, FL 33060

PROJECT NO.: 22-031

DRAWN BY:

DATE: JULY- 2022

SHEET NAME:

ELEVATIONS

SHEET NUMBER:

DRC
A-2.6
PZ22-12000032
07/19/2023