


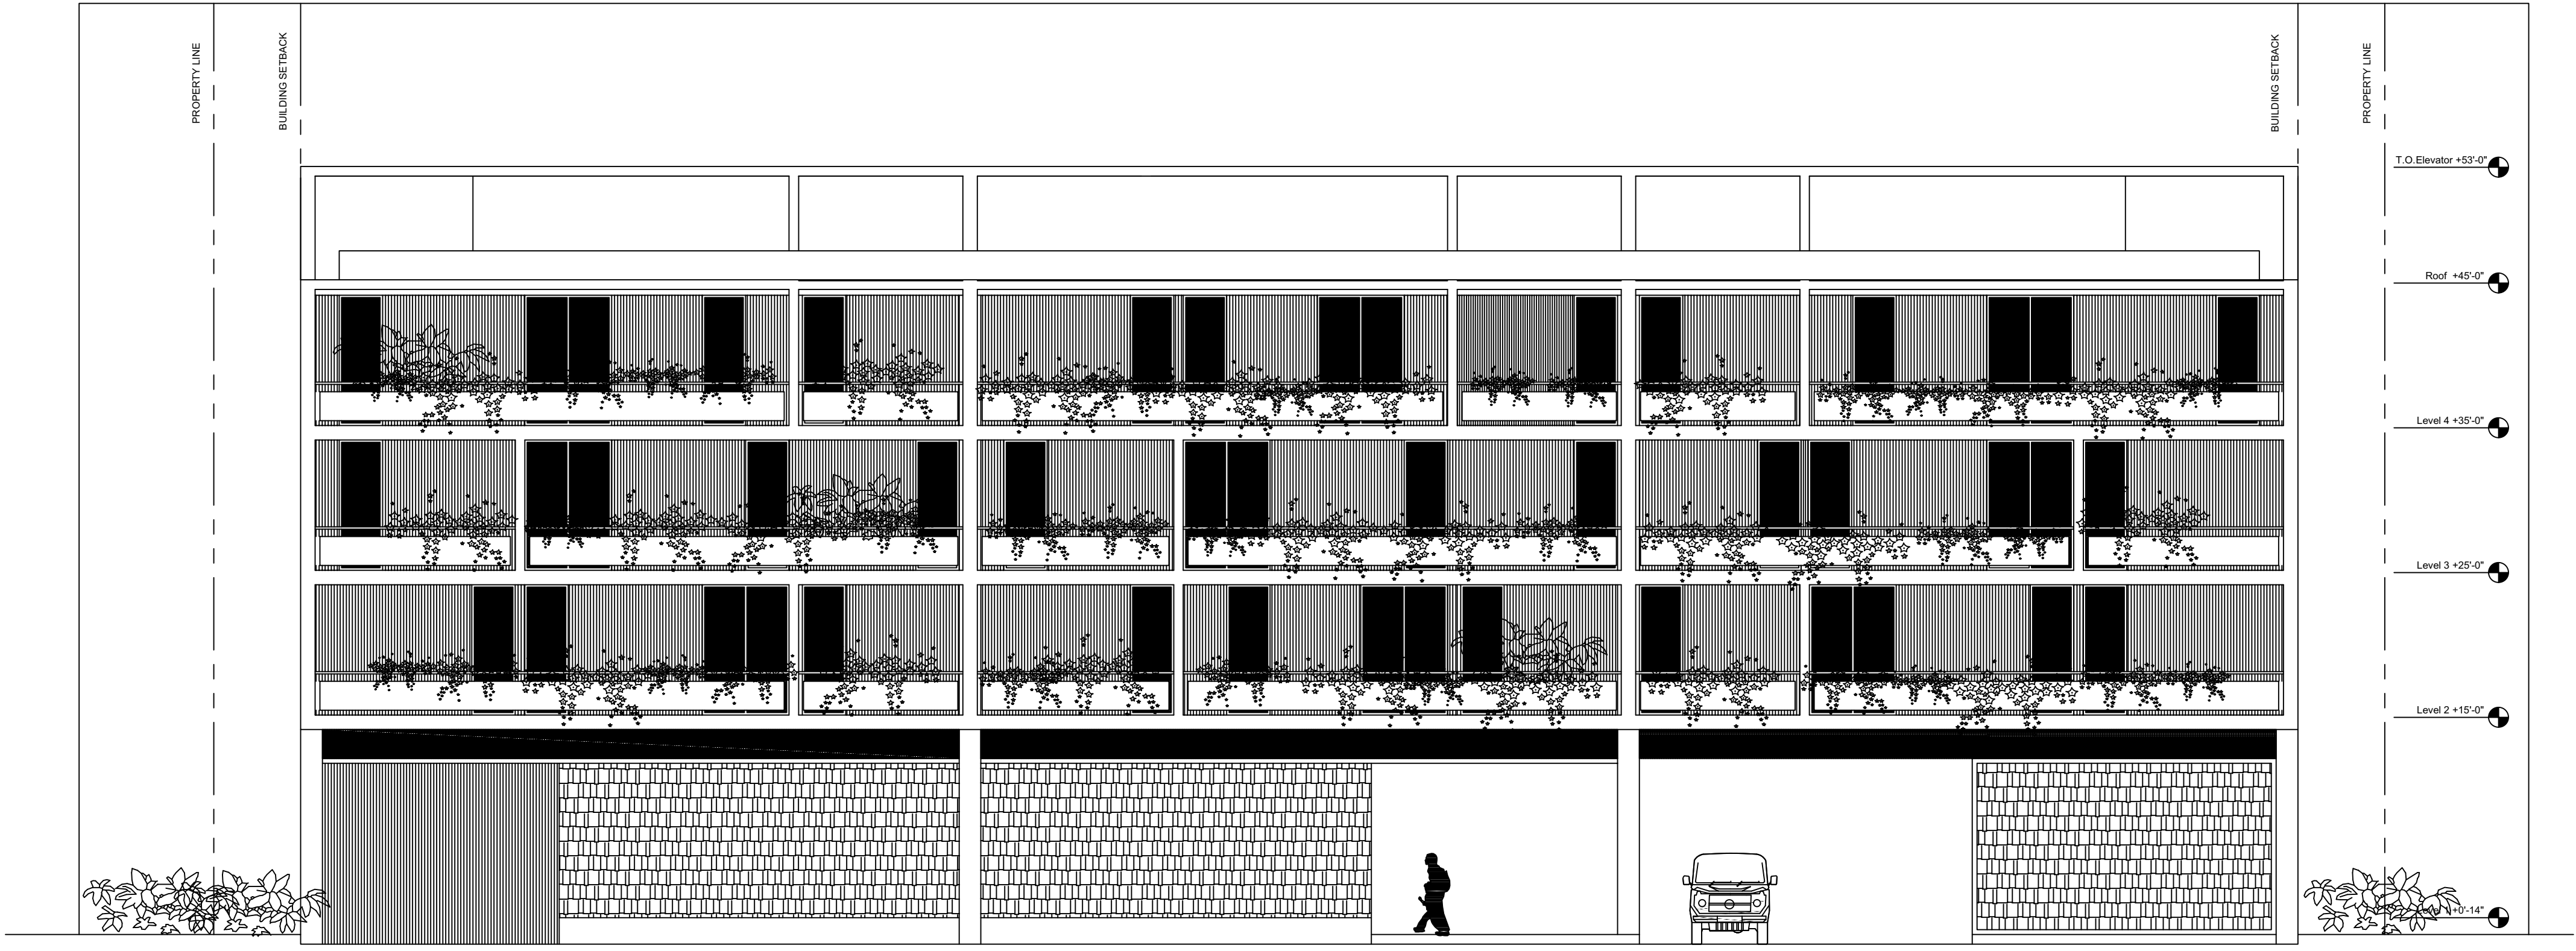

NORTH ELEVATION  
SCALE: 1/8" = 1'-0"



SOUTH ELEVATION  
SCALE: 1/8" = 1'-0"

SOUTH ELEVATION

OWNER | DEVELOPER:



DESIGN + BUILD CONTRACTOR:



DESIGN CONSULTANT:

..ICREANDO LOGO.jpg

ARCHITECT OF RECORD:

RUBEN J. PUJOL  
A R C H I T E C T  
A.I.A. # 0010458  
P H O N E : ( 3 0 5 ) 9 6 8 - 2 1 5 5  
1 2 2 3 7 S . W . 2 0 4 T E R R A C E  
M I A M I , F L O R I D A 3 3 1 7 7



SIGN AND SEAL:

Ruben J  
Pujol  
2023.03.02  
20:21:26  
-05'00'

REVISIONS/COMMENTS:

PROJECT:

324 HAUS

MIXED USE | FLEX BUILDING

324 NW 6TH STREET  
POMPANO BEACH, FL 33060

PROJECT NO.: 22-031

DRAWN BY:

DATE: JULY- 2022

SHEET NAME:

ELEVATIONS

SHEET NUMBER:

**DRC**  
**A-27**  
**PZ22-12000032**  
**07/19/2023**