
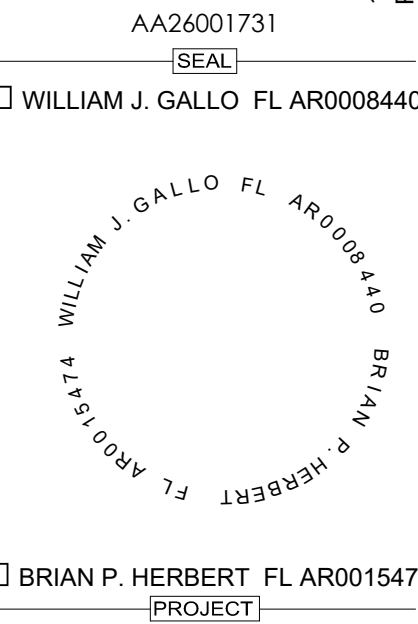
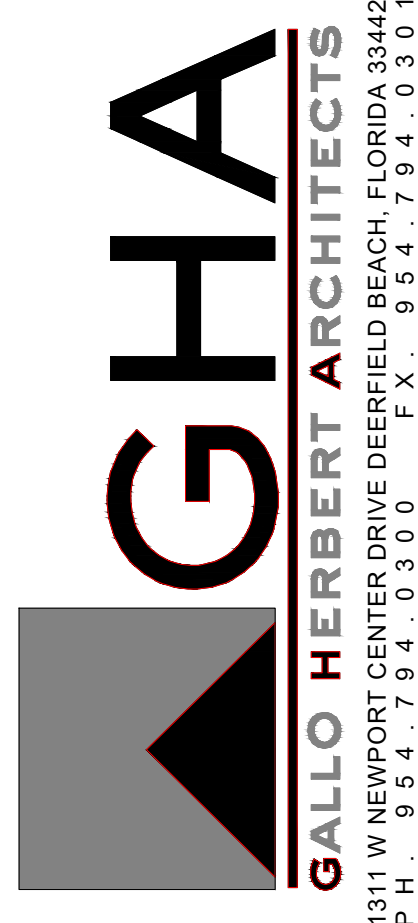
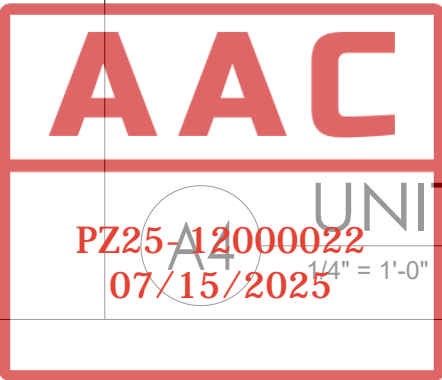
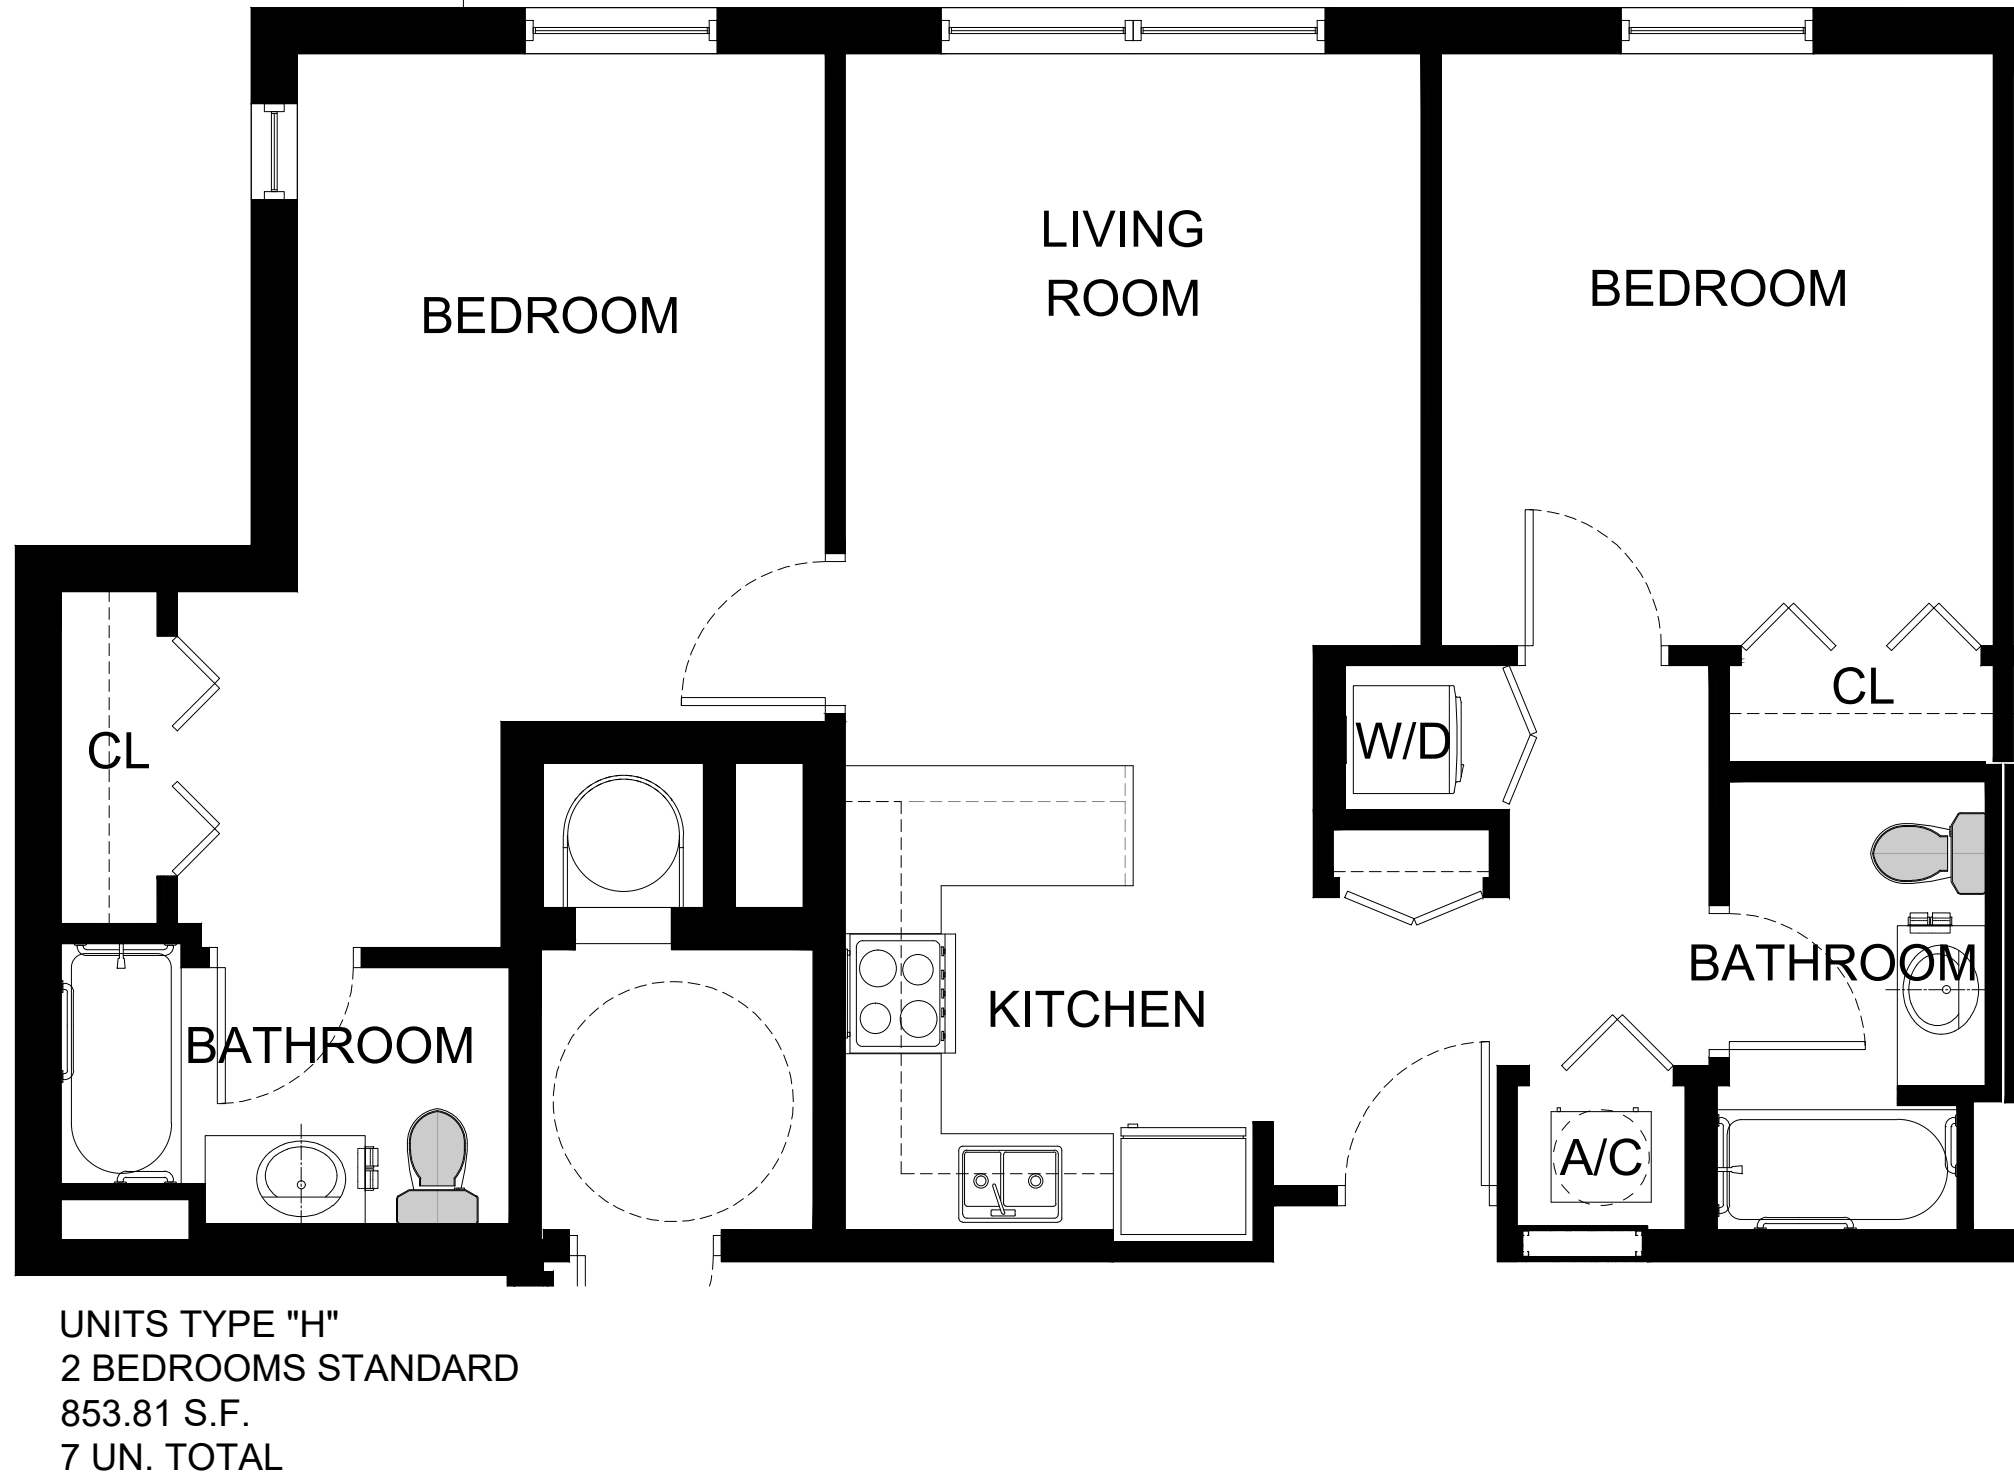
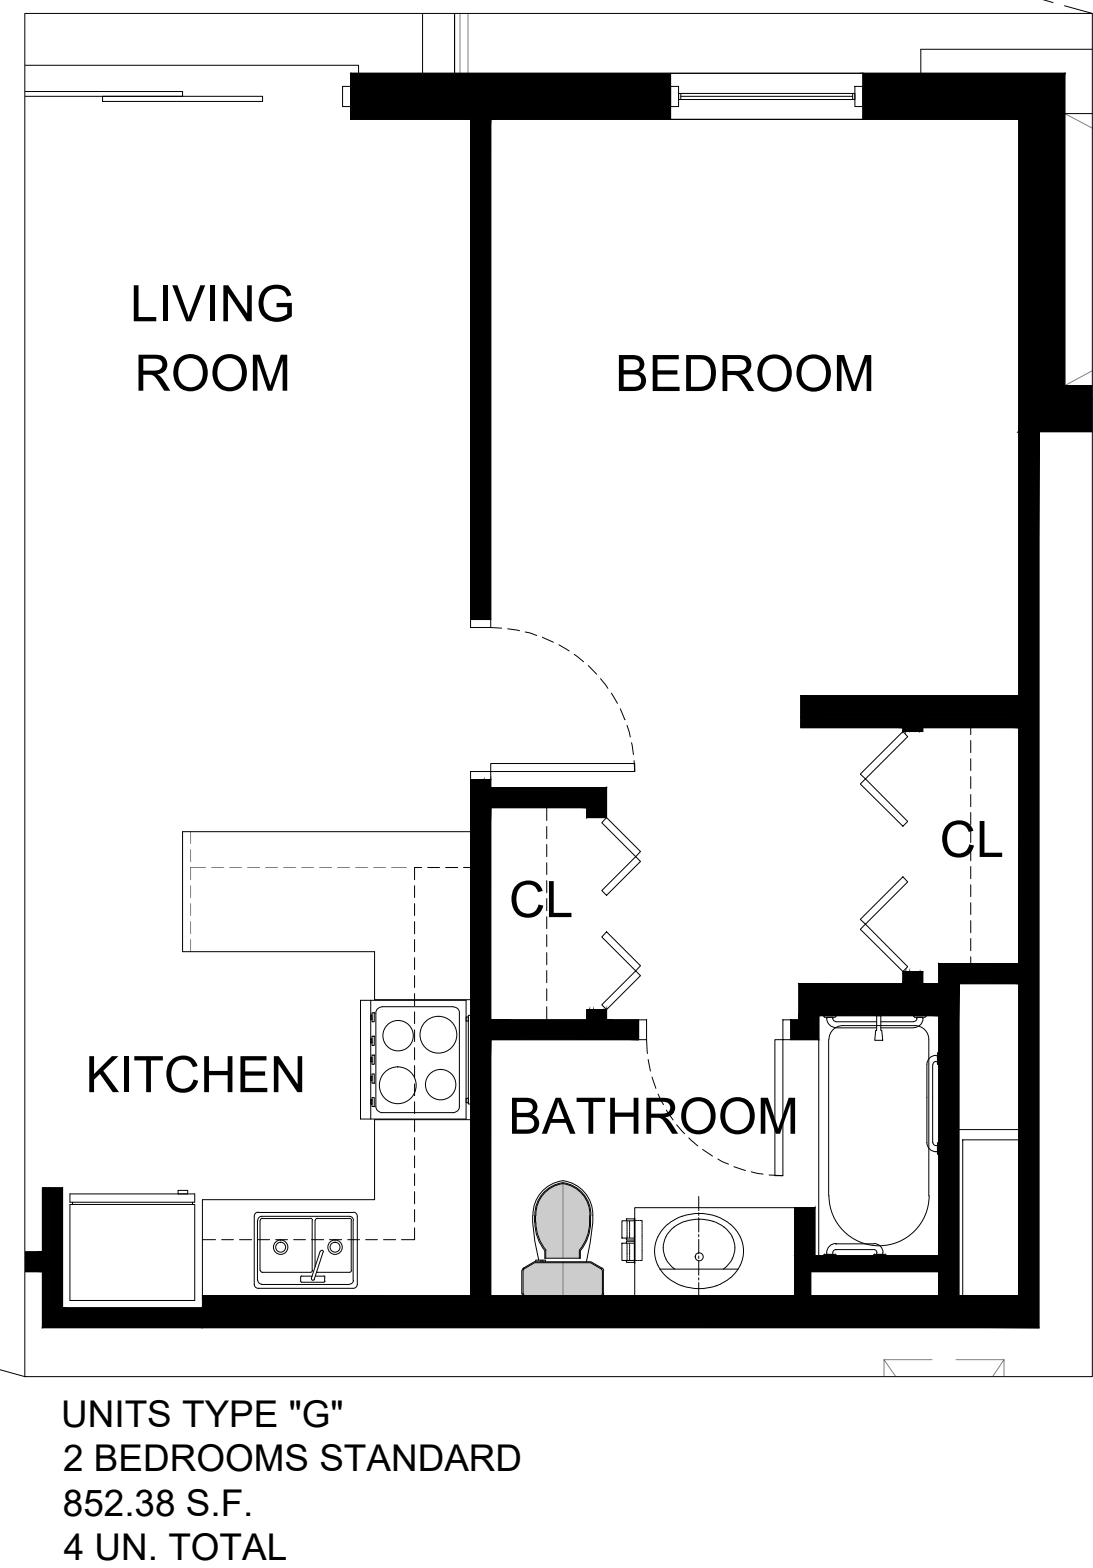
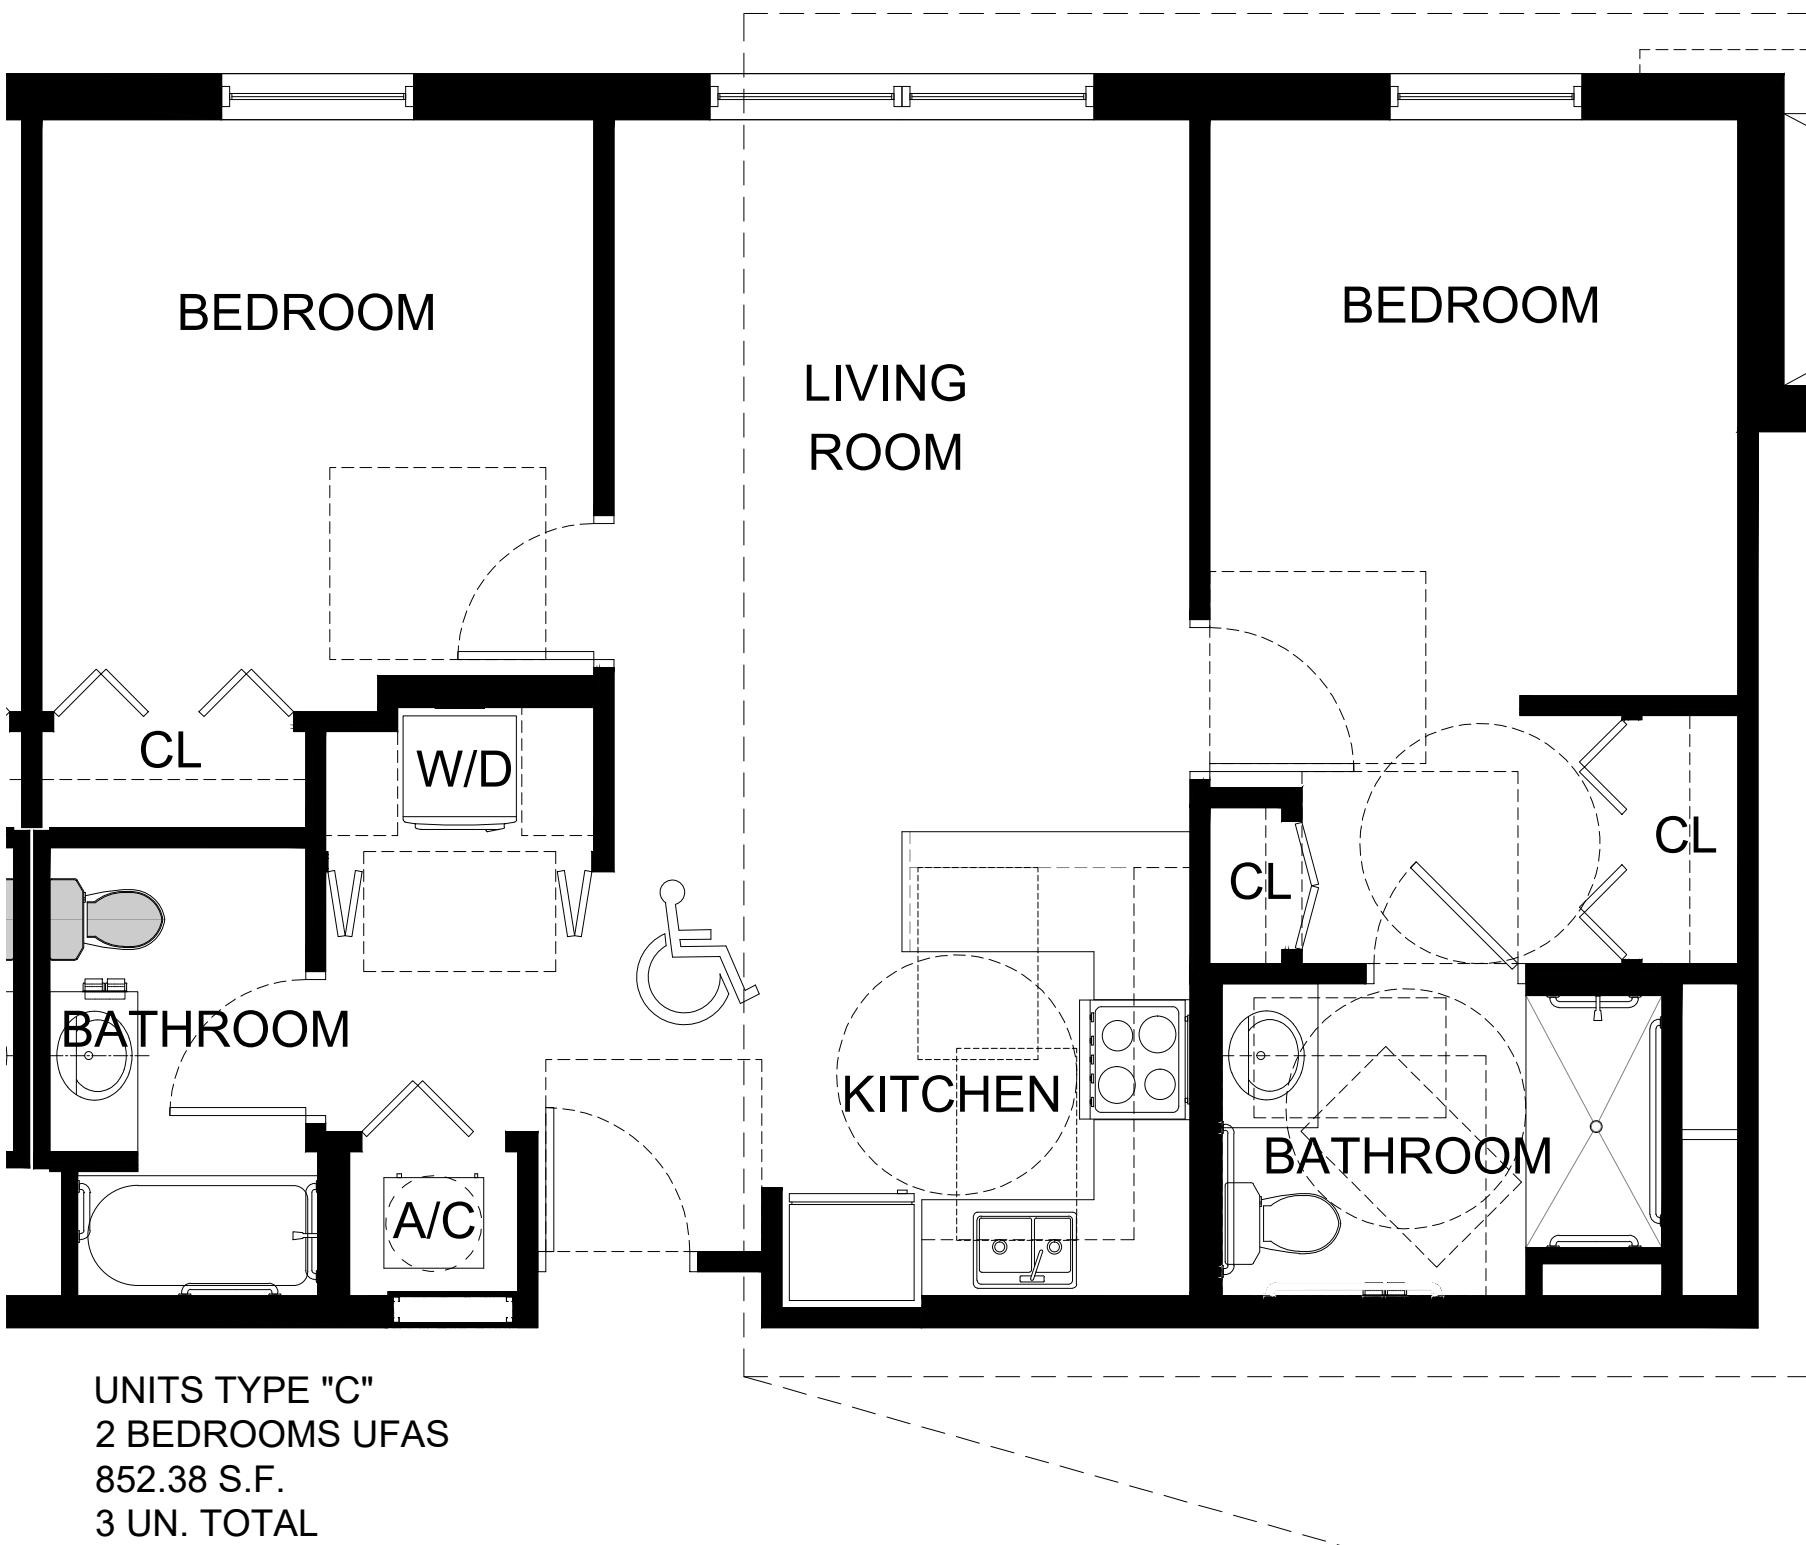
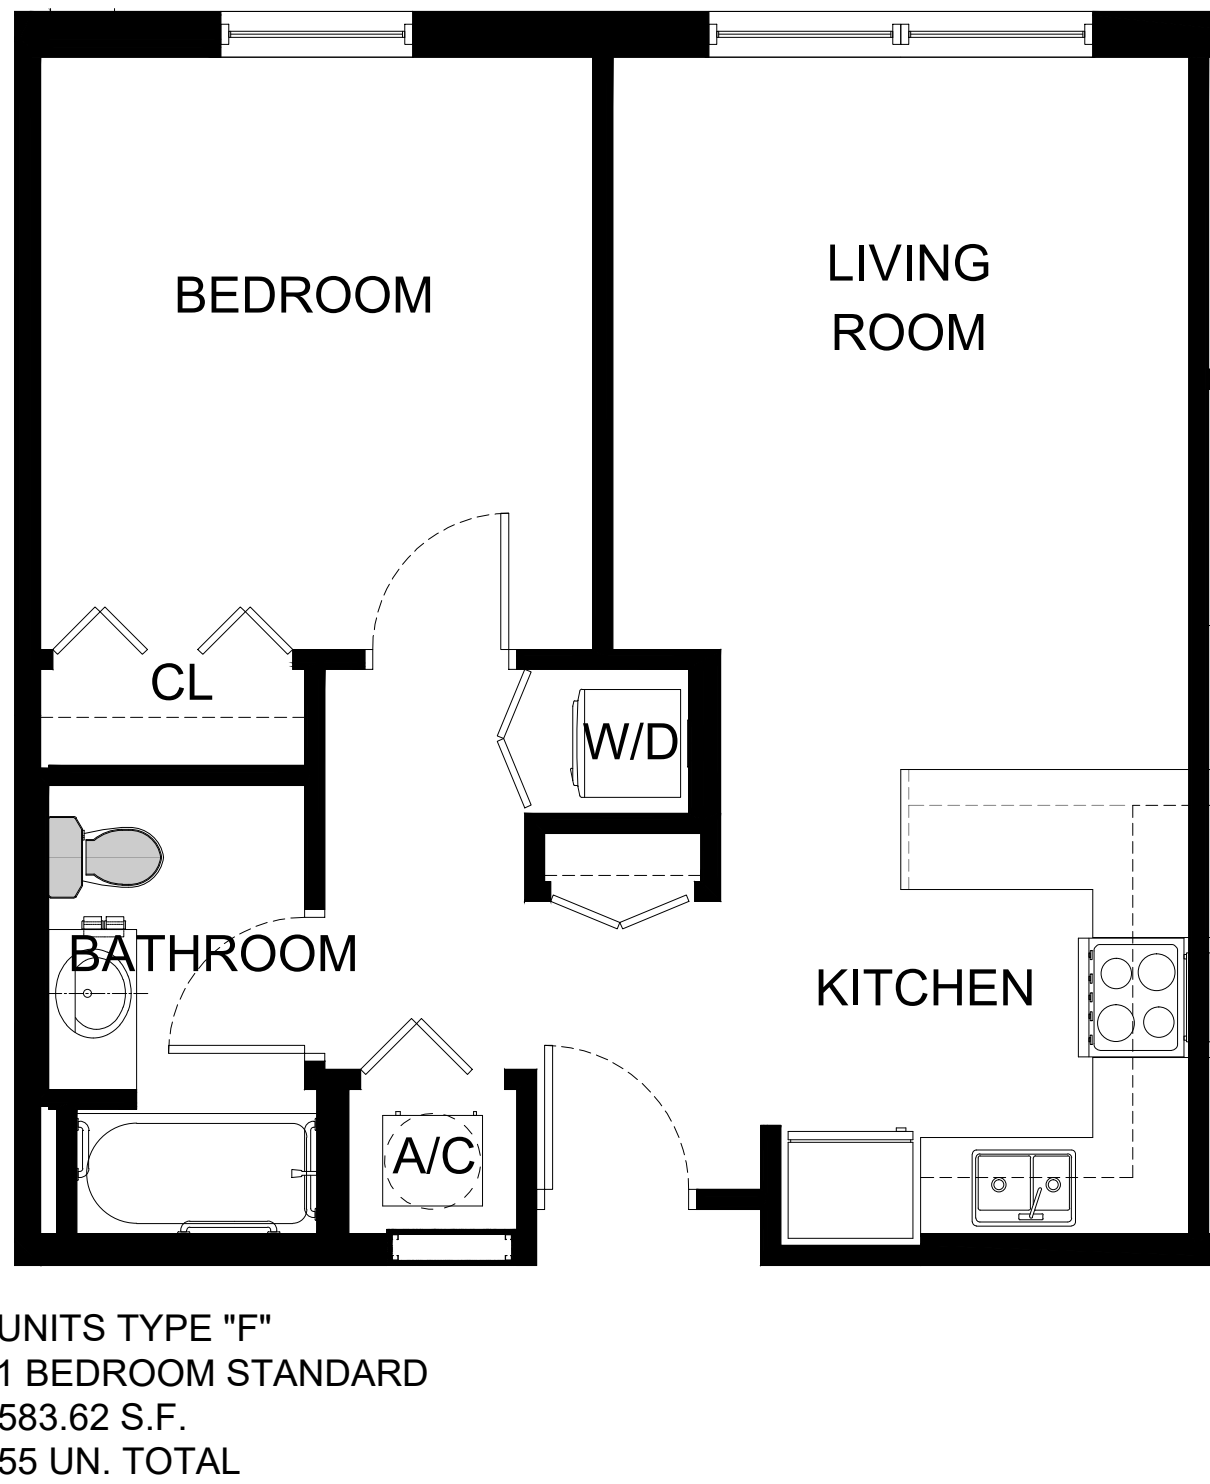
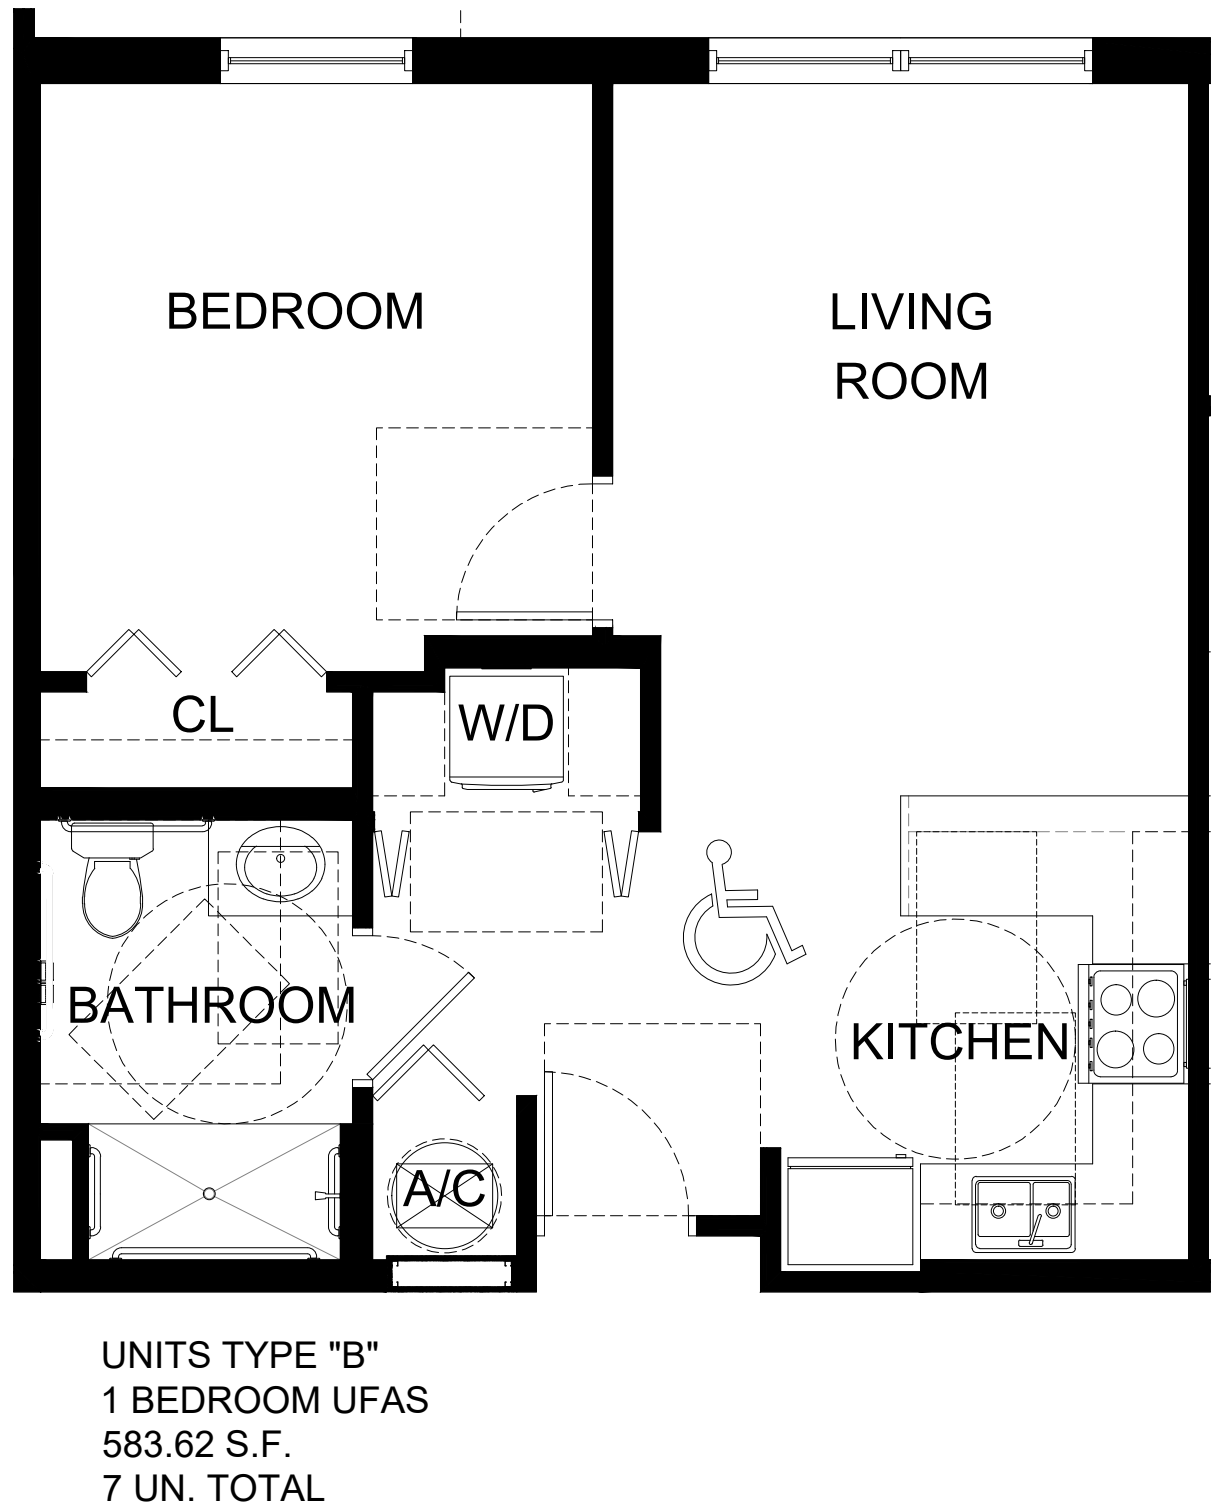


A VIOLATION OF THE LAW FOR ANY PERSON, UNLESS ACTING UNDER THE DIRECTION OF A LICENSED ARCHITECT TO ALTER THESE PLANS AND SPECIFICATIONS. THIS DOCUMENT CONTAINS PROPERTY INFORMATION AND SHALL NOT BE USED OR REPRODUCED OR ITS CONTENTS DISCLOSED, IN WHOLE OR IN PART, WITHOUT THE PRIOR WRITTEN CONSENT OF GALLO HERBERT ARCHITECTS ARCHITECTS. COPYRIGHT 2018 GALLO HERBERT ARCHITECTS

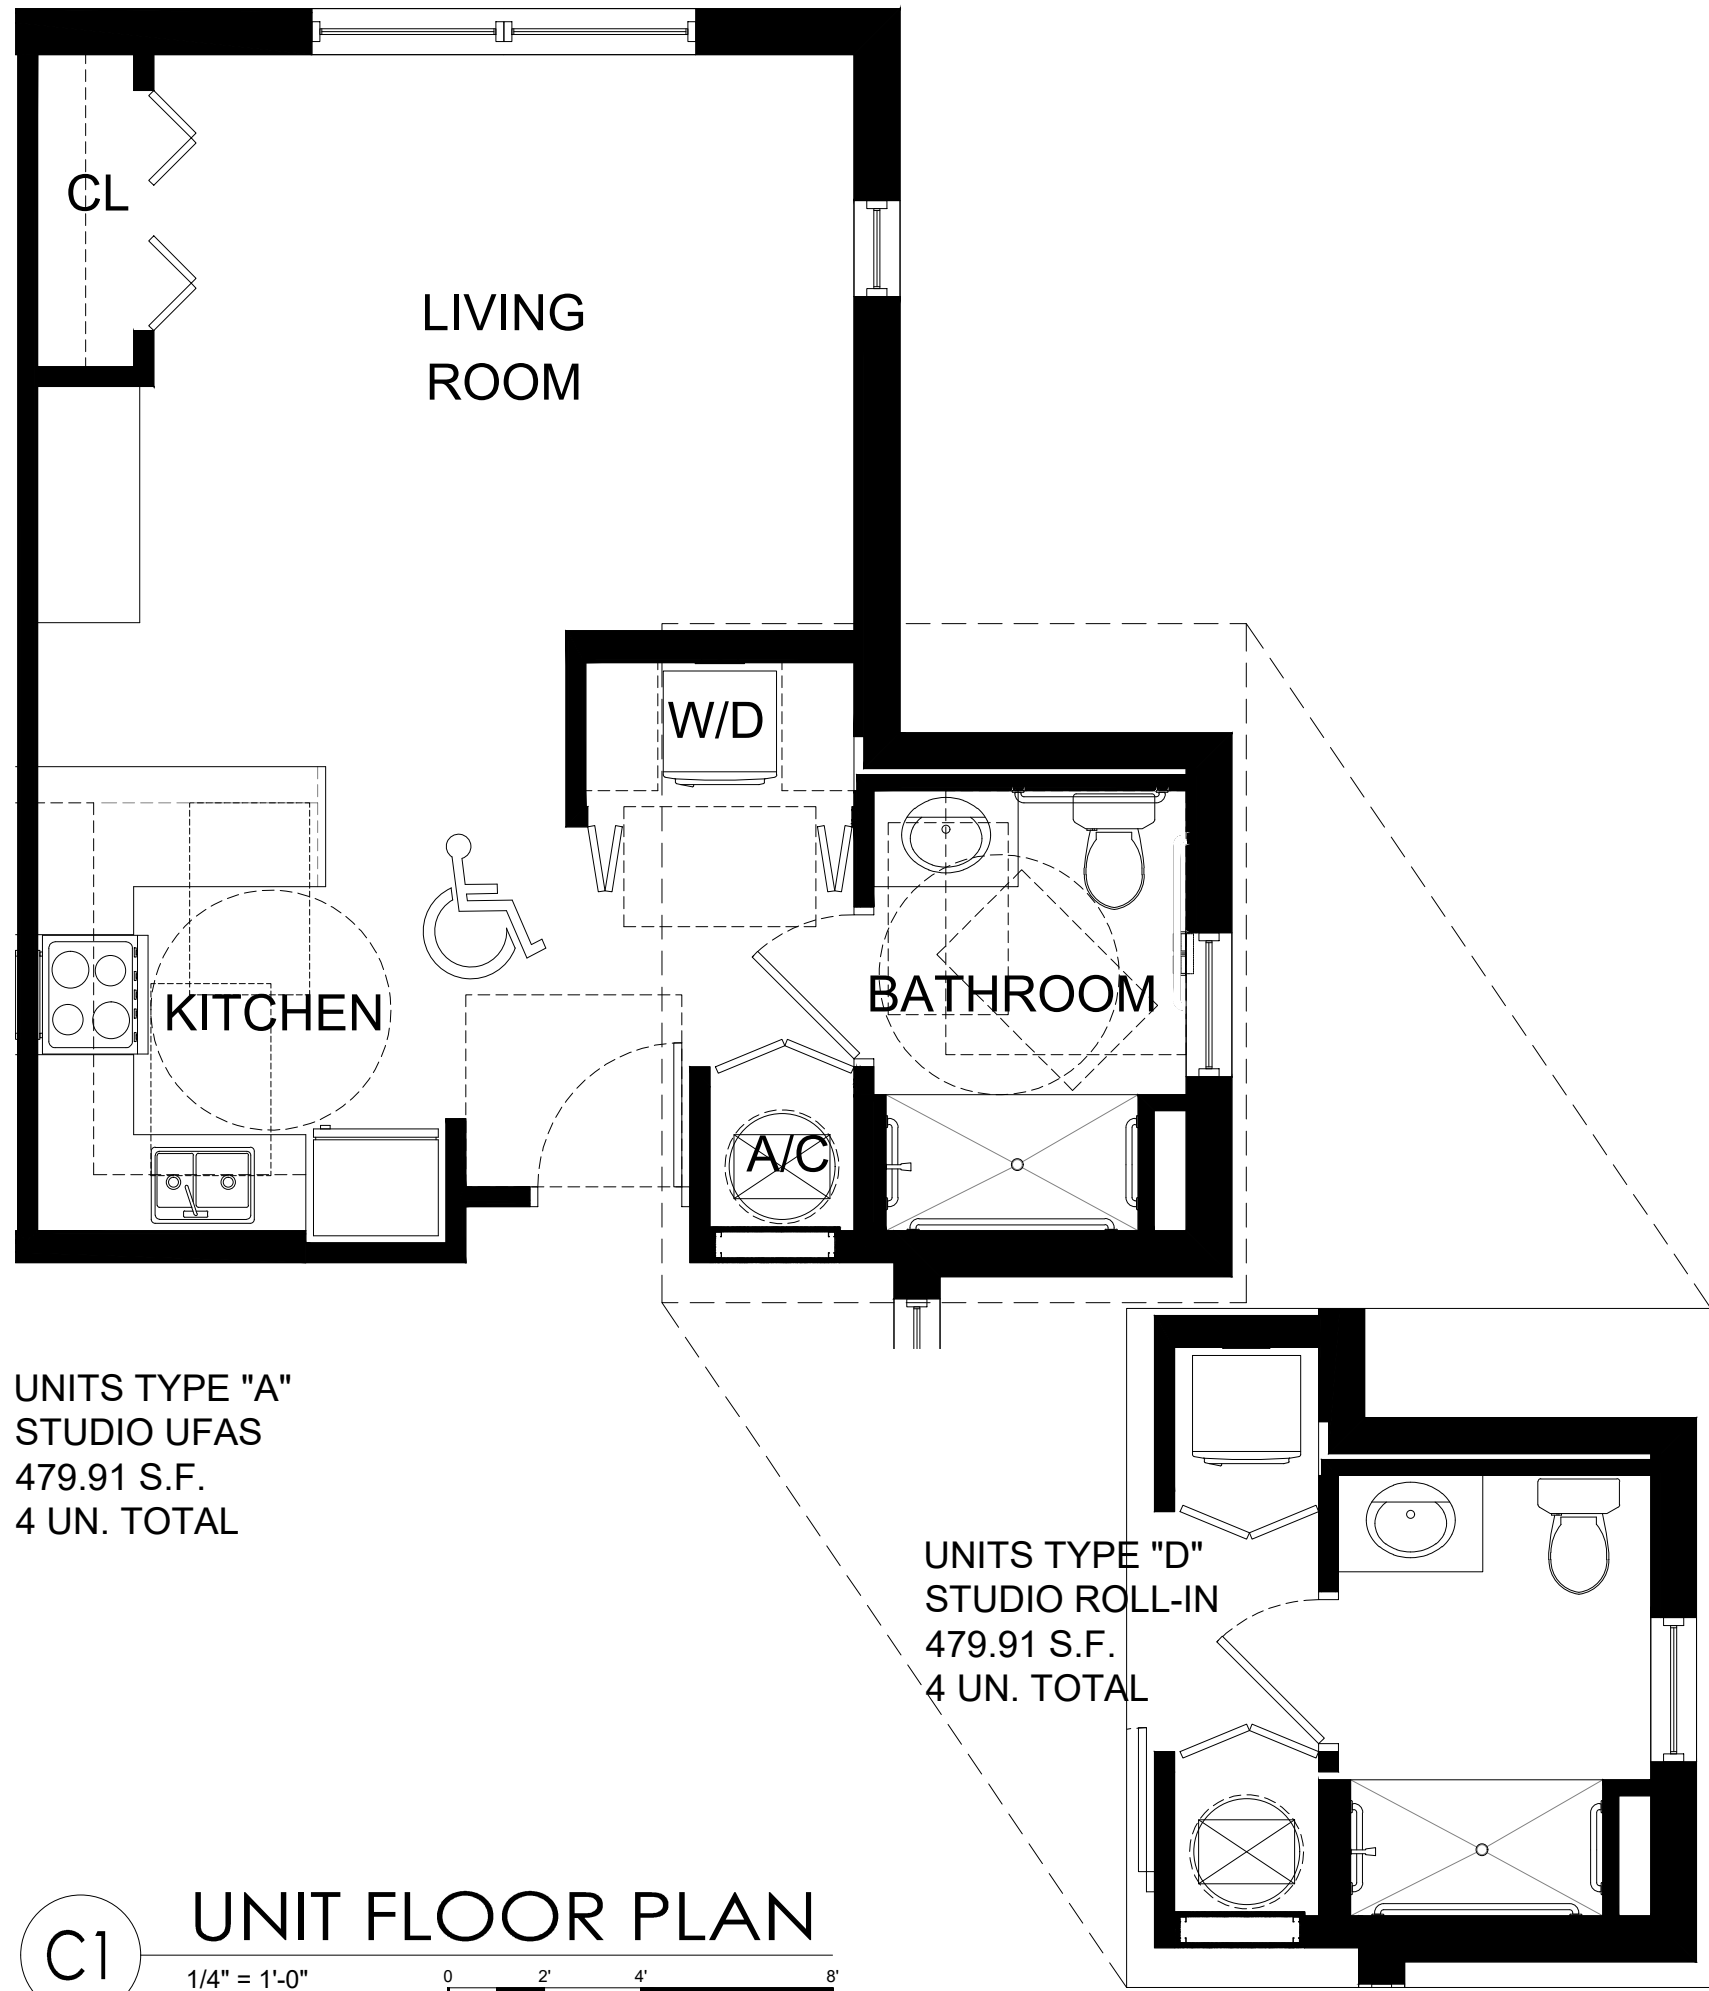

90 UNITS
ASPIRE 1650

NW 30rd AVE - BLOUNT Rd.
POMPANO BEACH, FLORIDA

REVISIONS		
No.	Description	Date

PROJECT STATUS: AAC
DATE: 10-03-2025
PROJECT NUMBER: 49-2023
SCALE: AS SHOWN

DRAWN BY: CMR
CHECKED BY: BPH
DRAWING TITLE: UNITS FLOOR PLANS

DRAWING NUMBER: A-400