



A VIOLATION OF THE LAW FOR ANY PERSON, UNLESS ACTING UNDER THE DIRECTION OF A LICENSED ARCHITECT TO ALTER THESE PLANS AND SPECIFICATIONS. THIS DOCUMENT CONTAINS PROPERTY INFORMATION AND SHALL NOT BE USED OR REPRODUCED OR ITS CONTENTS DISCLOSED, IN WHOLE OR IN PART, WITHOUT THE PRIOR WRITTEN CONSENT OF GALLO HERBERT ARCHITECTS ARCHITECTS. COPYRIGHT 2018 GALLO HERBERT ARCHITECTS

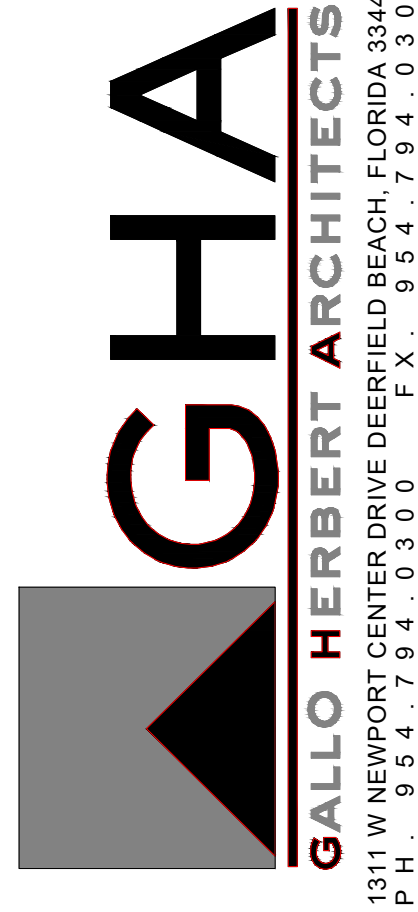

AA26001731
[SEAL]
WILLIAM J. GALLO FL AR0008440

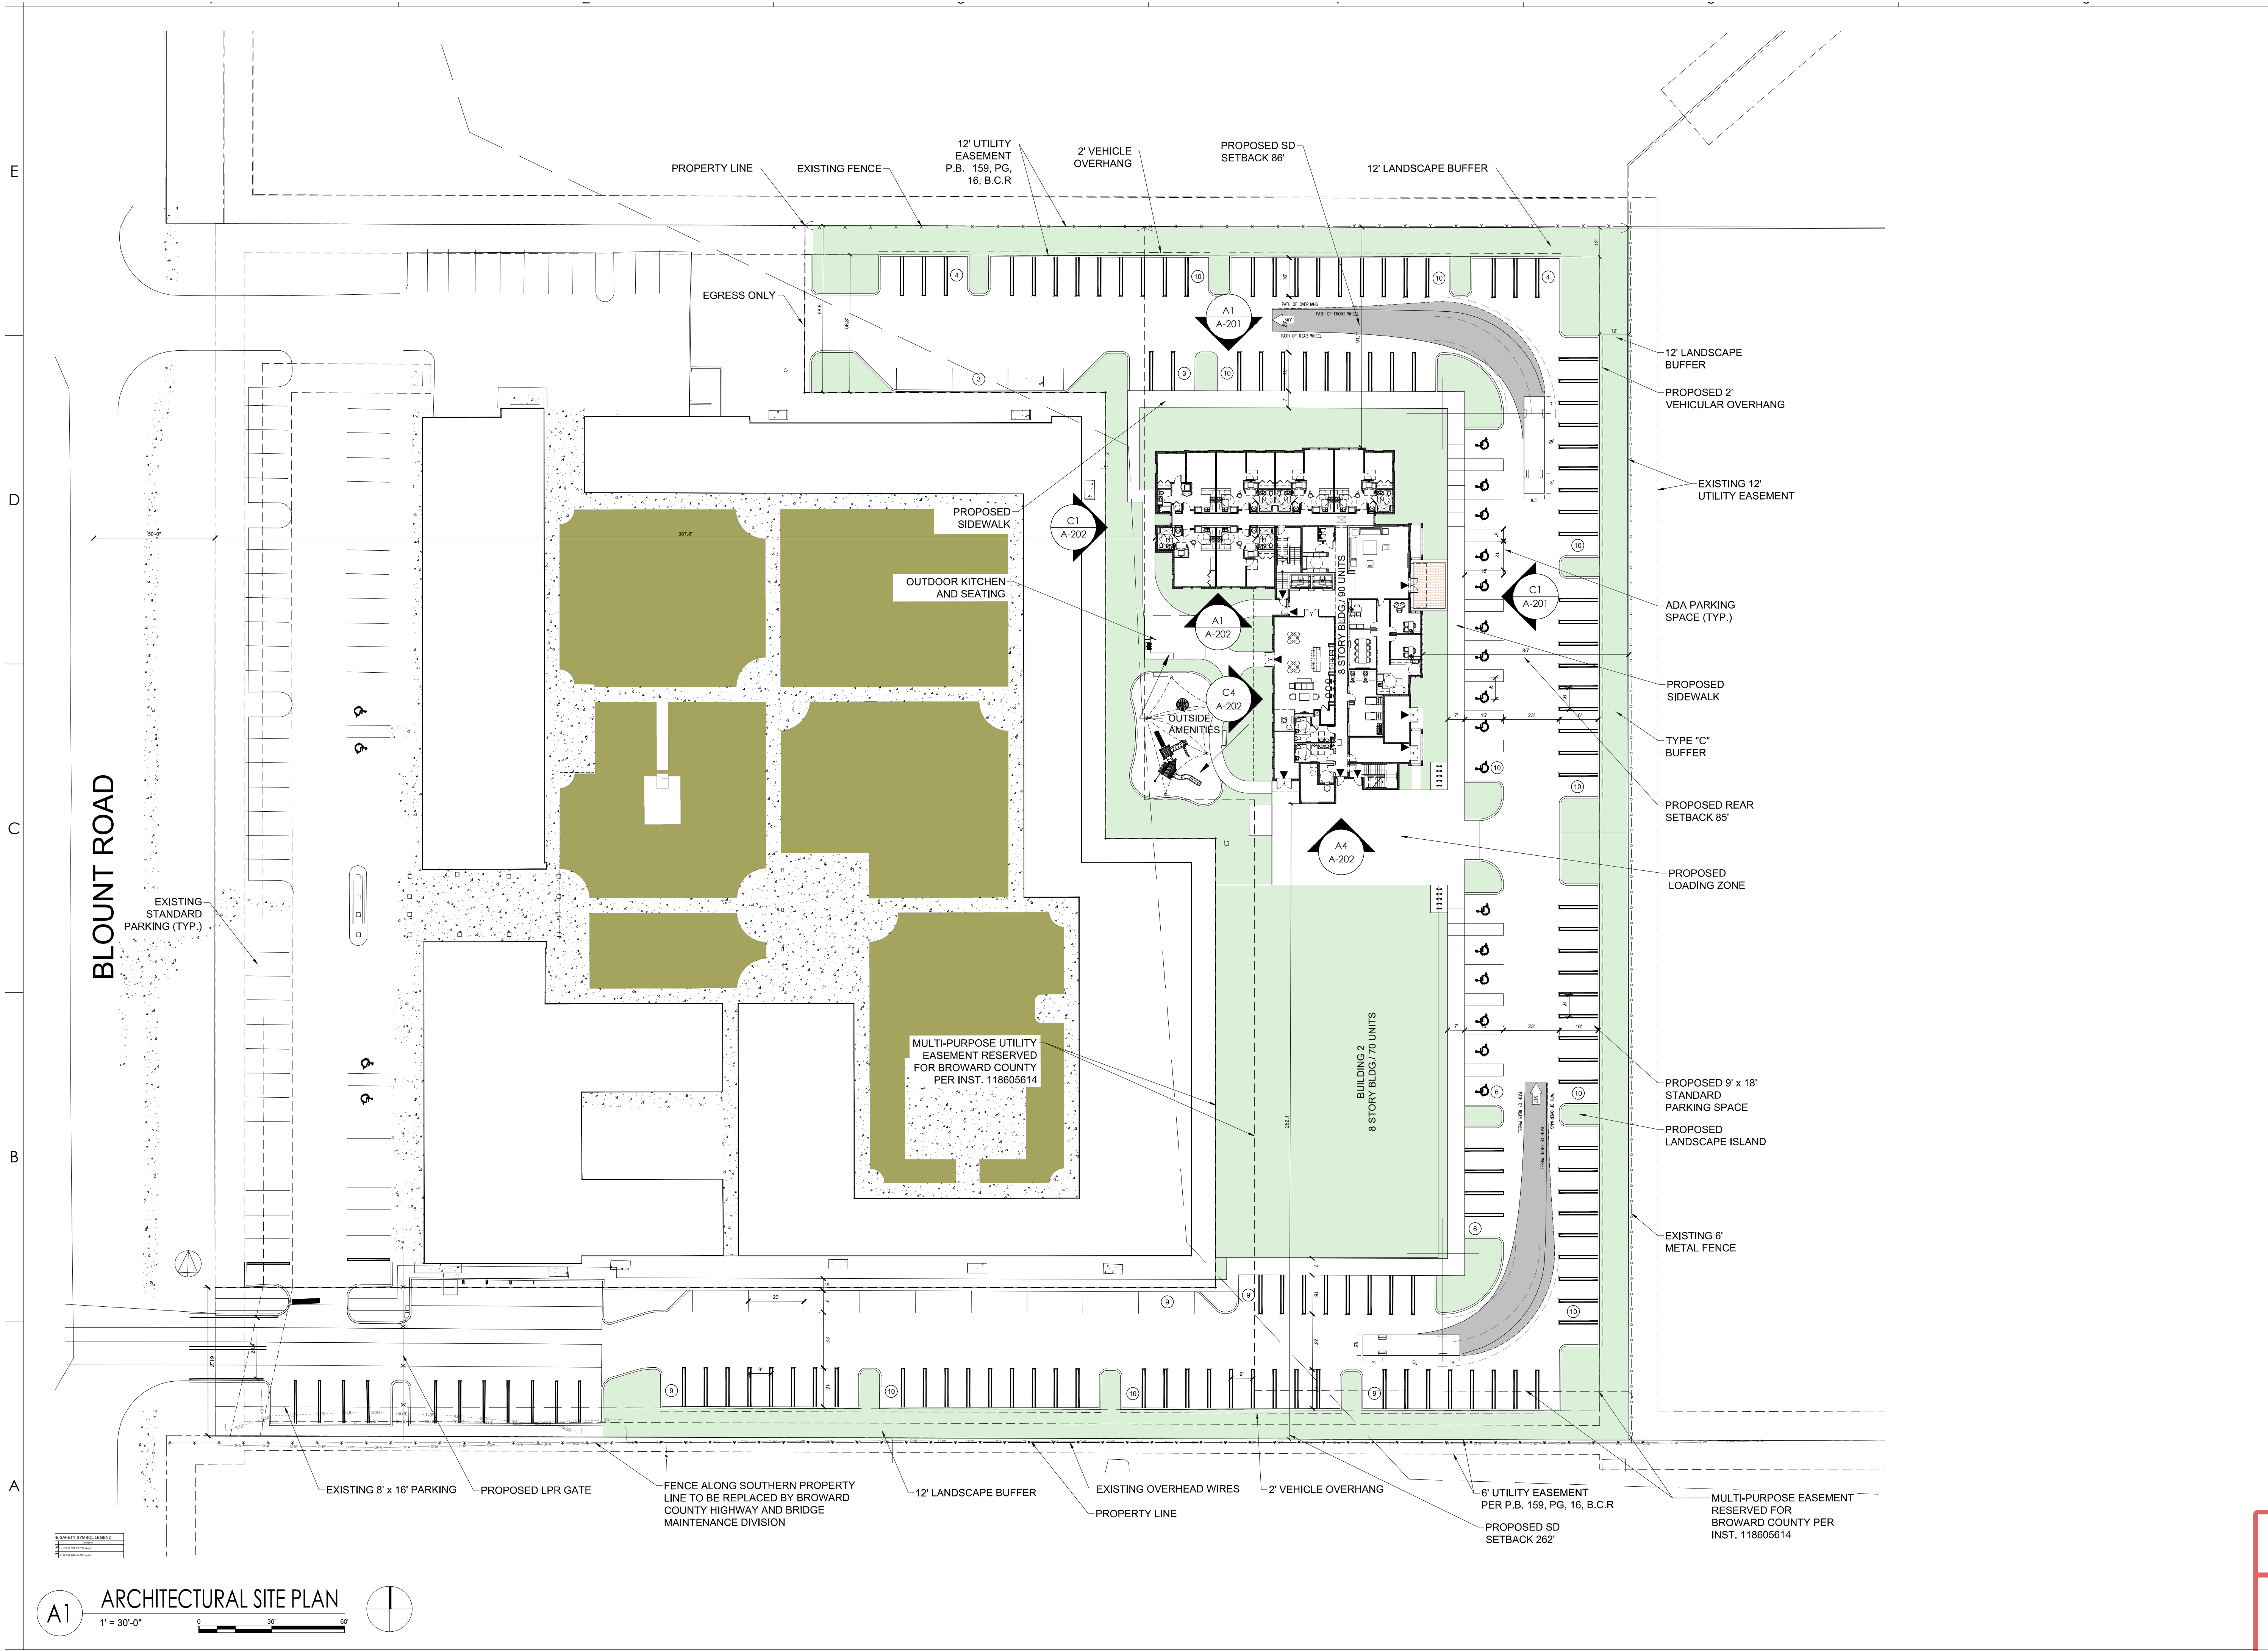

BRIAN P. HERBERT FL AR0015474
[PROJECT]

90 UNITS
C ASPIRE 1650

NW 30rd AVE - BLOUNT Rd.
POMPAHO BEACH, FLORIDA

[OWNER]

| [REVISIONS] | | |
|-------------|-------------|------|
| No. | Description | Date |
| | | |
| | | |
| | | |
| | | |
| | | |
| | | |
| | | |
| | | |
| | | |

[PROJECT STATUS]
AAC
[DATE]
10-03-2025
[PROJECT NUMBER]
49-2023
[SCALE]
AS SHOWN

A [DRAWN BY] [CHECKED BY]
CMR BPH

PZP ARCHITECTURAL
SITE PLAN
DRAWING NUMBER
PZ25-12000022
11/19/2025
AS-101