



A VIOLATION OF THE LAW FOR ANY PERSON, UNLESS ACTING UNDER THE DIRECTION OF A LICENSED ARCHITECT TO ALTER THESE PLANS AND SPECIFICATIONS. THIS DOCUMENT CONTAINS PROPERTY INFORMATION AND SHALL NOT BE USED OR REPRODUCED OR ITS CONTENTS DISCLOSED, IN WHOLE OR IN PART, WITHOUT THE PRIOR WRITTEN CONSENT OF GALLO HERBERT ARCHITECTS ARCHITECT. COPYRIGHT 2018 GALLO HERBERT ARCHITECTS

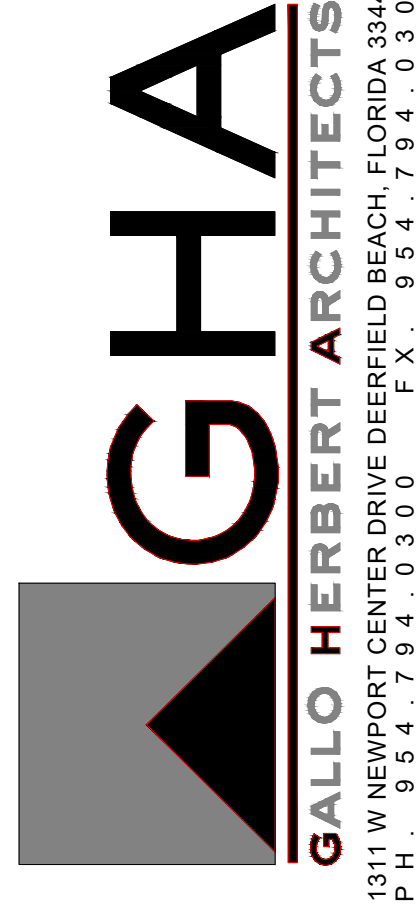

AA26001731  
[SEAL]  
WILLIAM J. GALLO FL AR0008440

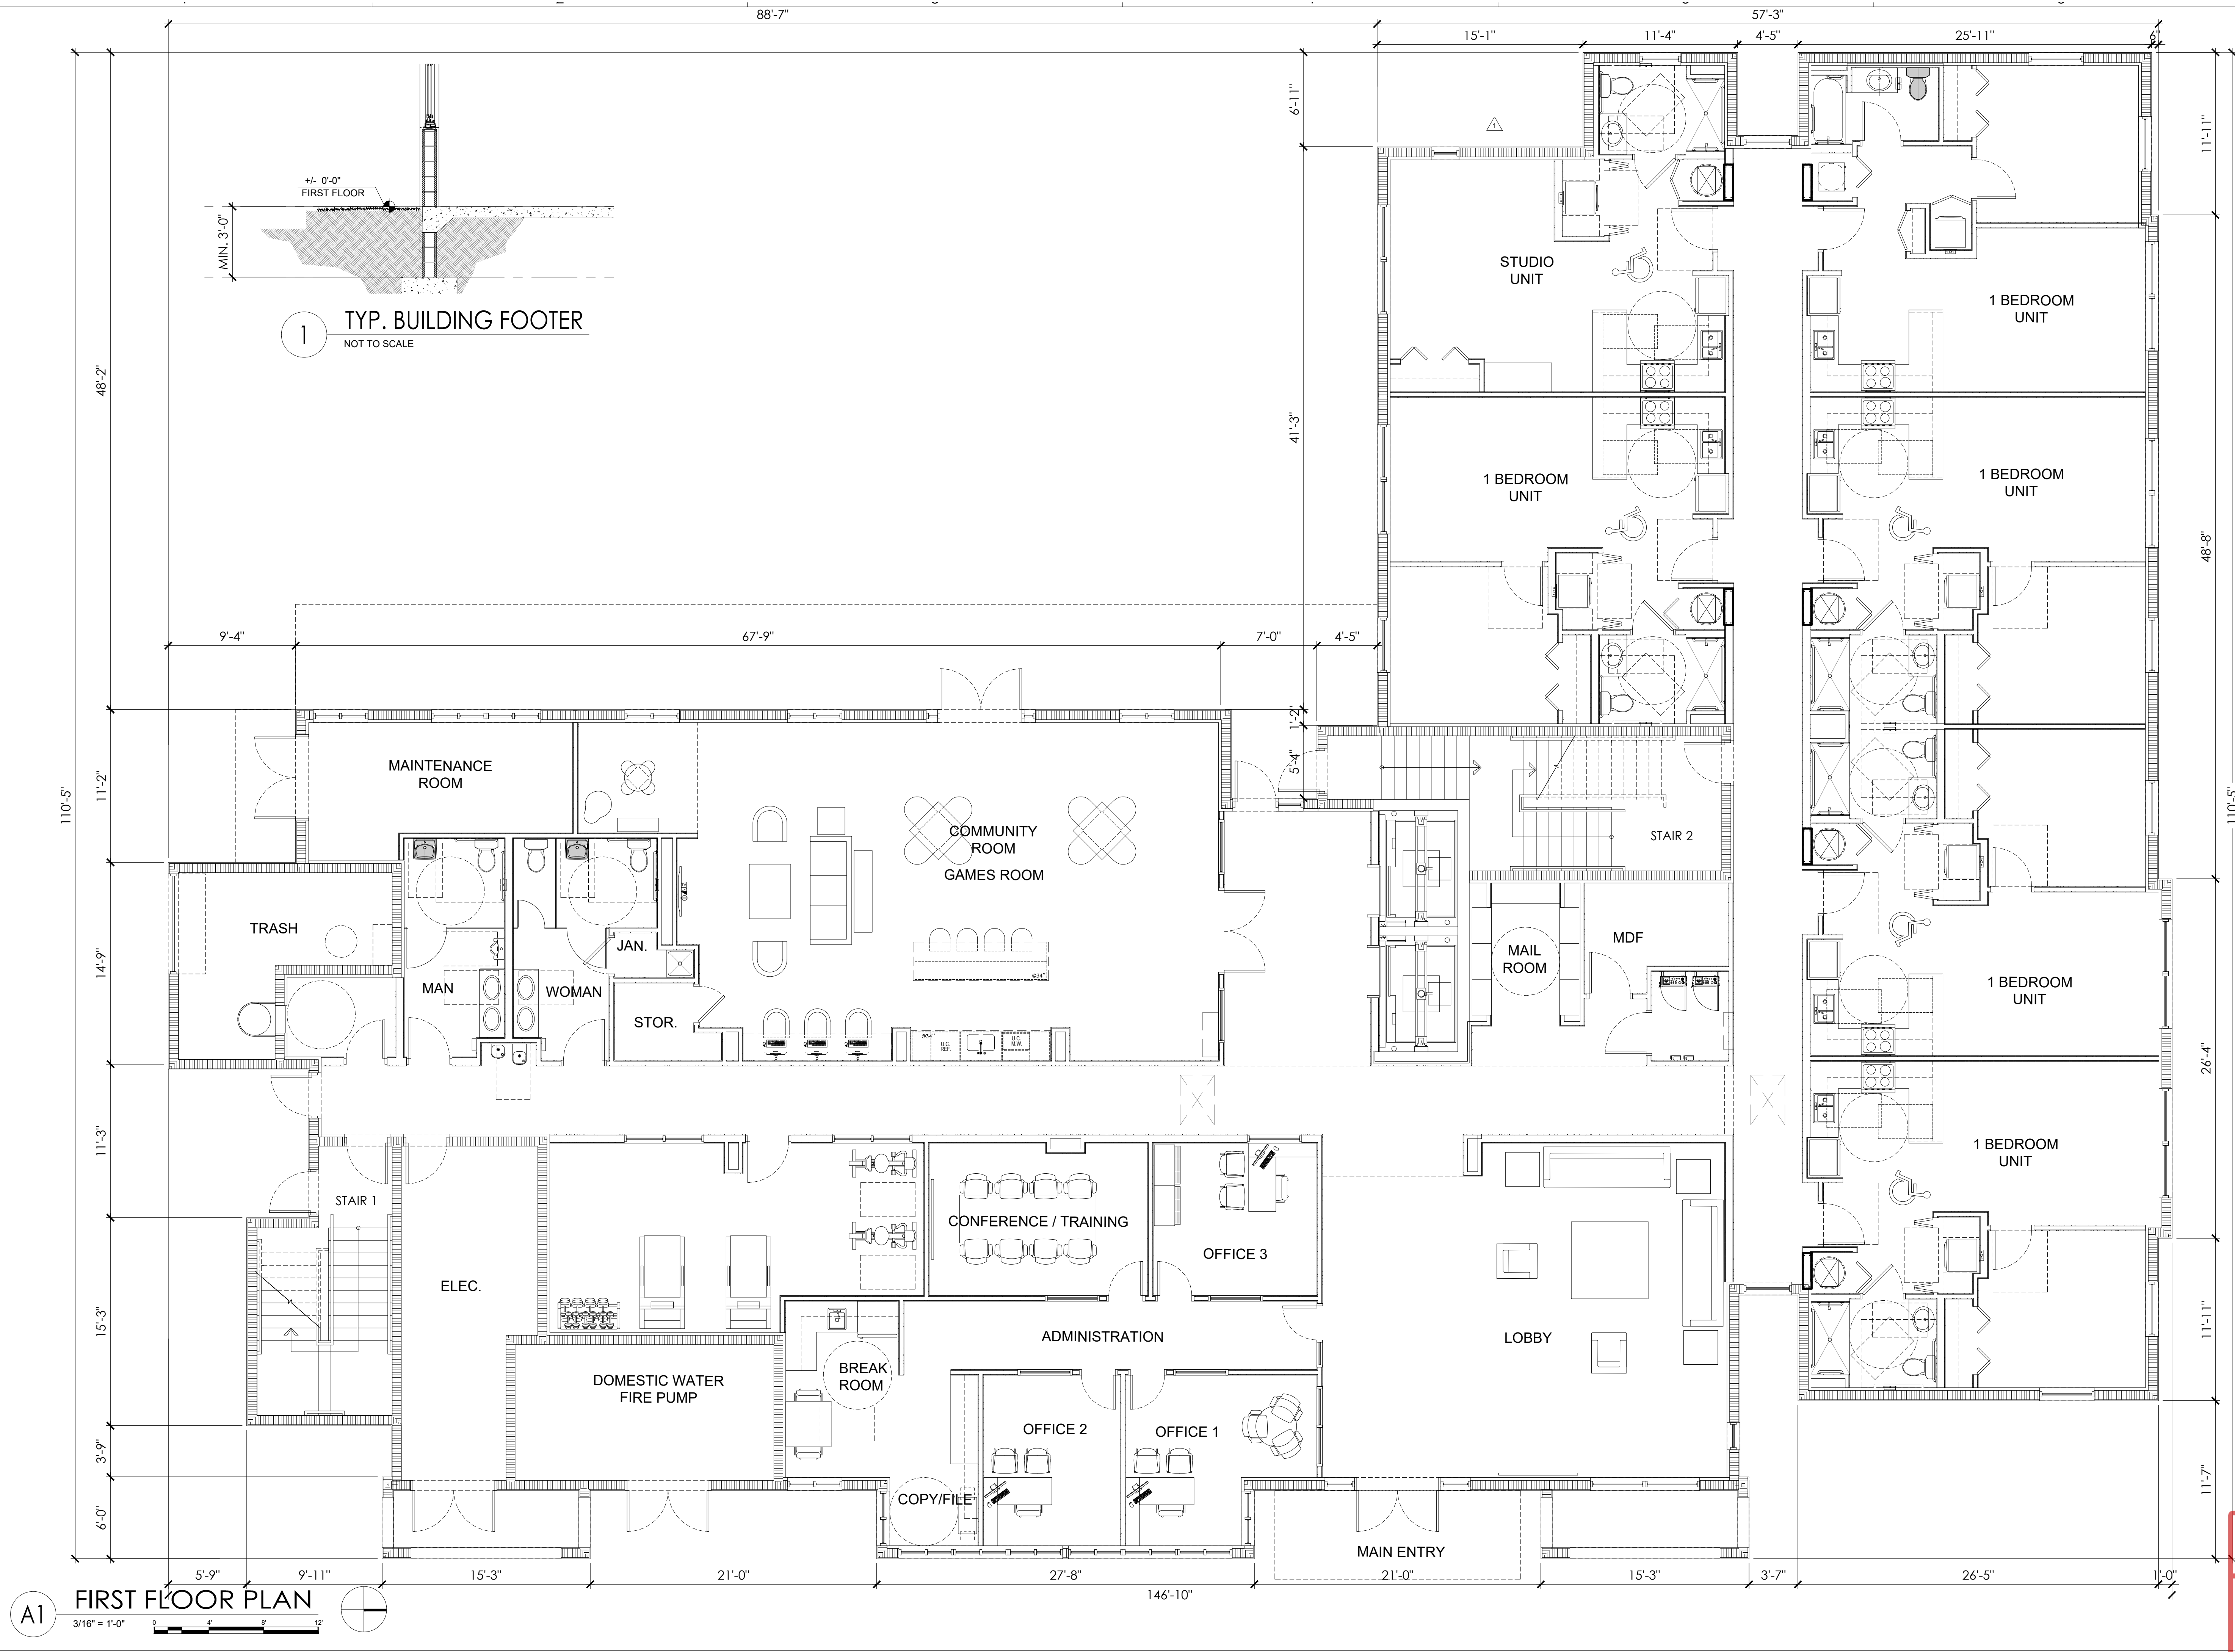

BRIAN P. HERBERT FL AR0015474  
[PROJECT]

90 UNITS  
ASPIRE 1650

NW 30rd AVE - BLOUNT Rd.  
POMPANO BEACH, FLORIDA

OWNER

REVISIONS		
No.	Description	Date

PROJECT STATUS  
AAC  
DATE  
10-03-2025  
PROJECT NUMBER  
49-2023  
SCALE  
AS SHOWN

DRAWN BY  
CMR  
CHECKED BY  
BPH

DRAWING TITLE  
FIRST FLOOR PLAN

DRAWING NUMBER  
PZ25-12000022  
11/19/2025  
A-101