



A VIOLATION OF THE LAW FOR ANY PERSON, UNLESS ACTING UNDER THE DIRECTION OF A LICENSED ARCHITECT TO ALTER THESE PLANS AND SPECIFICATIONS. THIS DOCUMENT CONTAINS PROPERTY INFORMATION AND SHALL NOT BE USED OR REPRODUCED OR ITS CONTENTS DISCLOSED, IN WHOLE OR IN PART, WITHOUT THE PRIOR WRITTEN CONSENT OF GALLO HERBERT ARCHITECTS ARCHITECTS. COPYRIGHT 2018 GALLO HERBERT ARCHITECTS

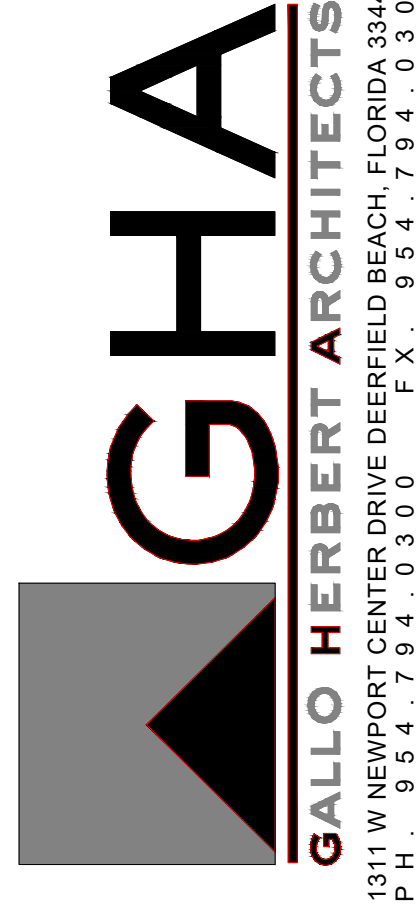

AA26001731
[SEAL]
WILLIAM J. GALLO FL AR0008440

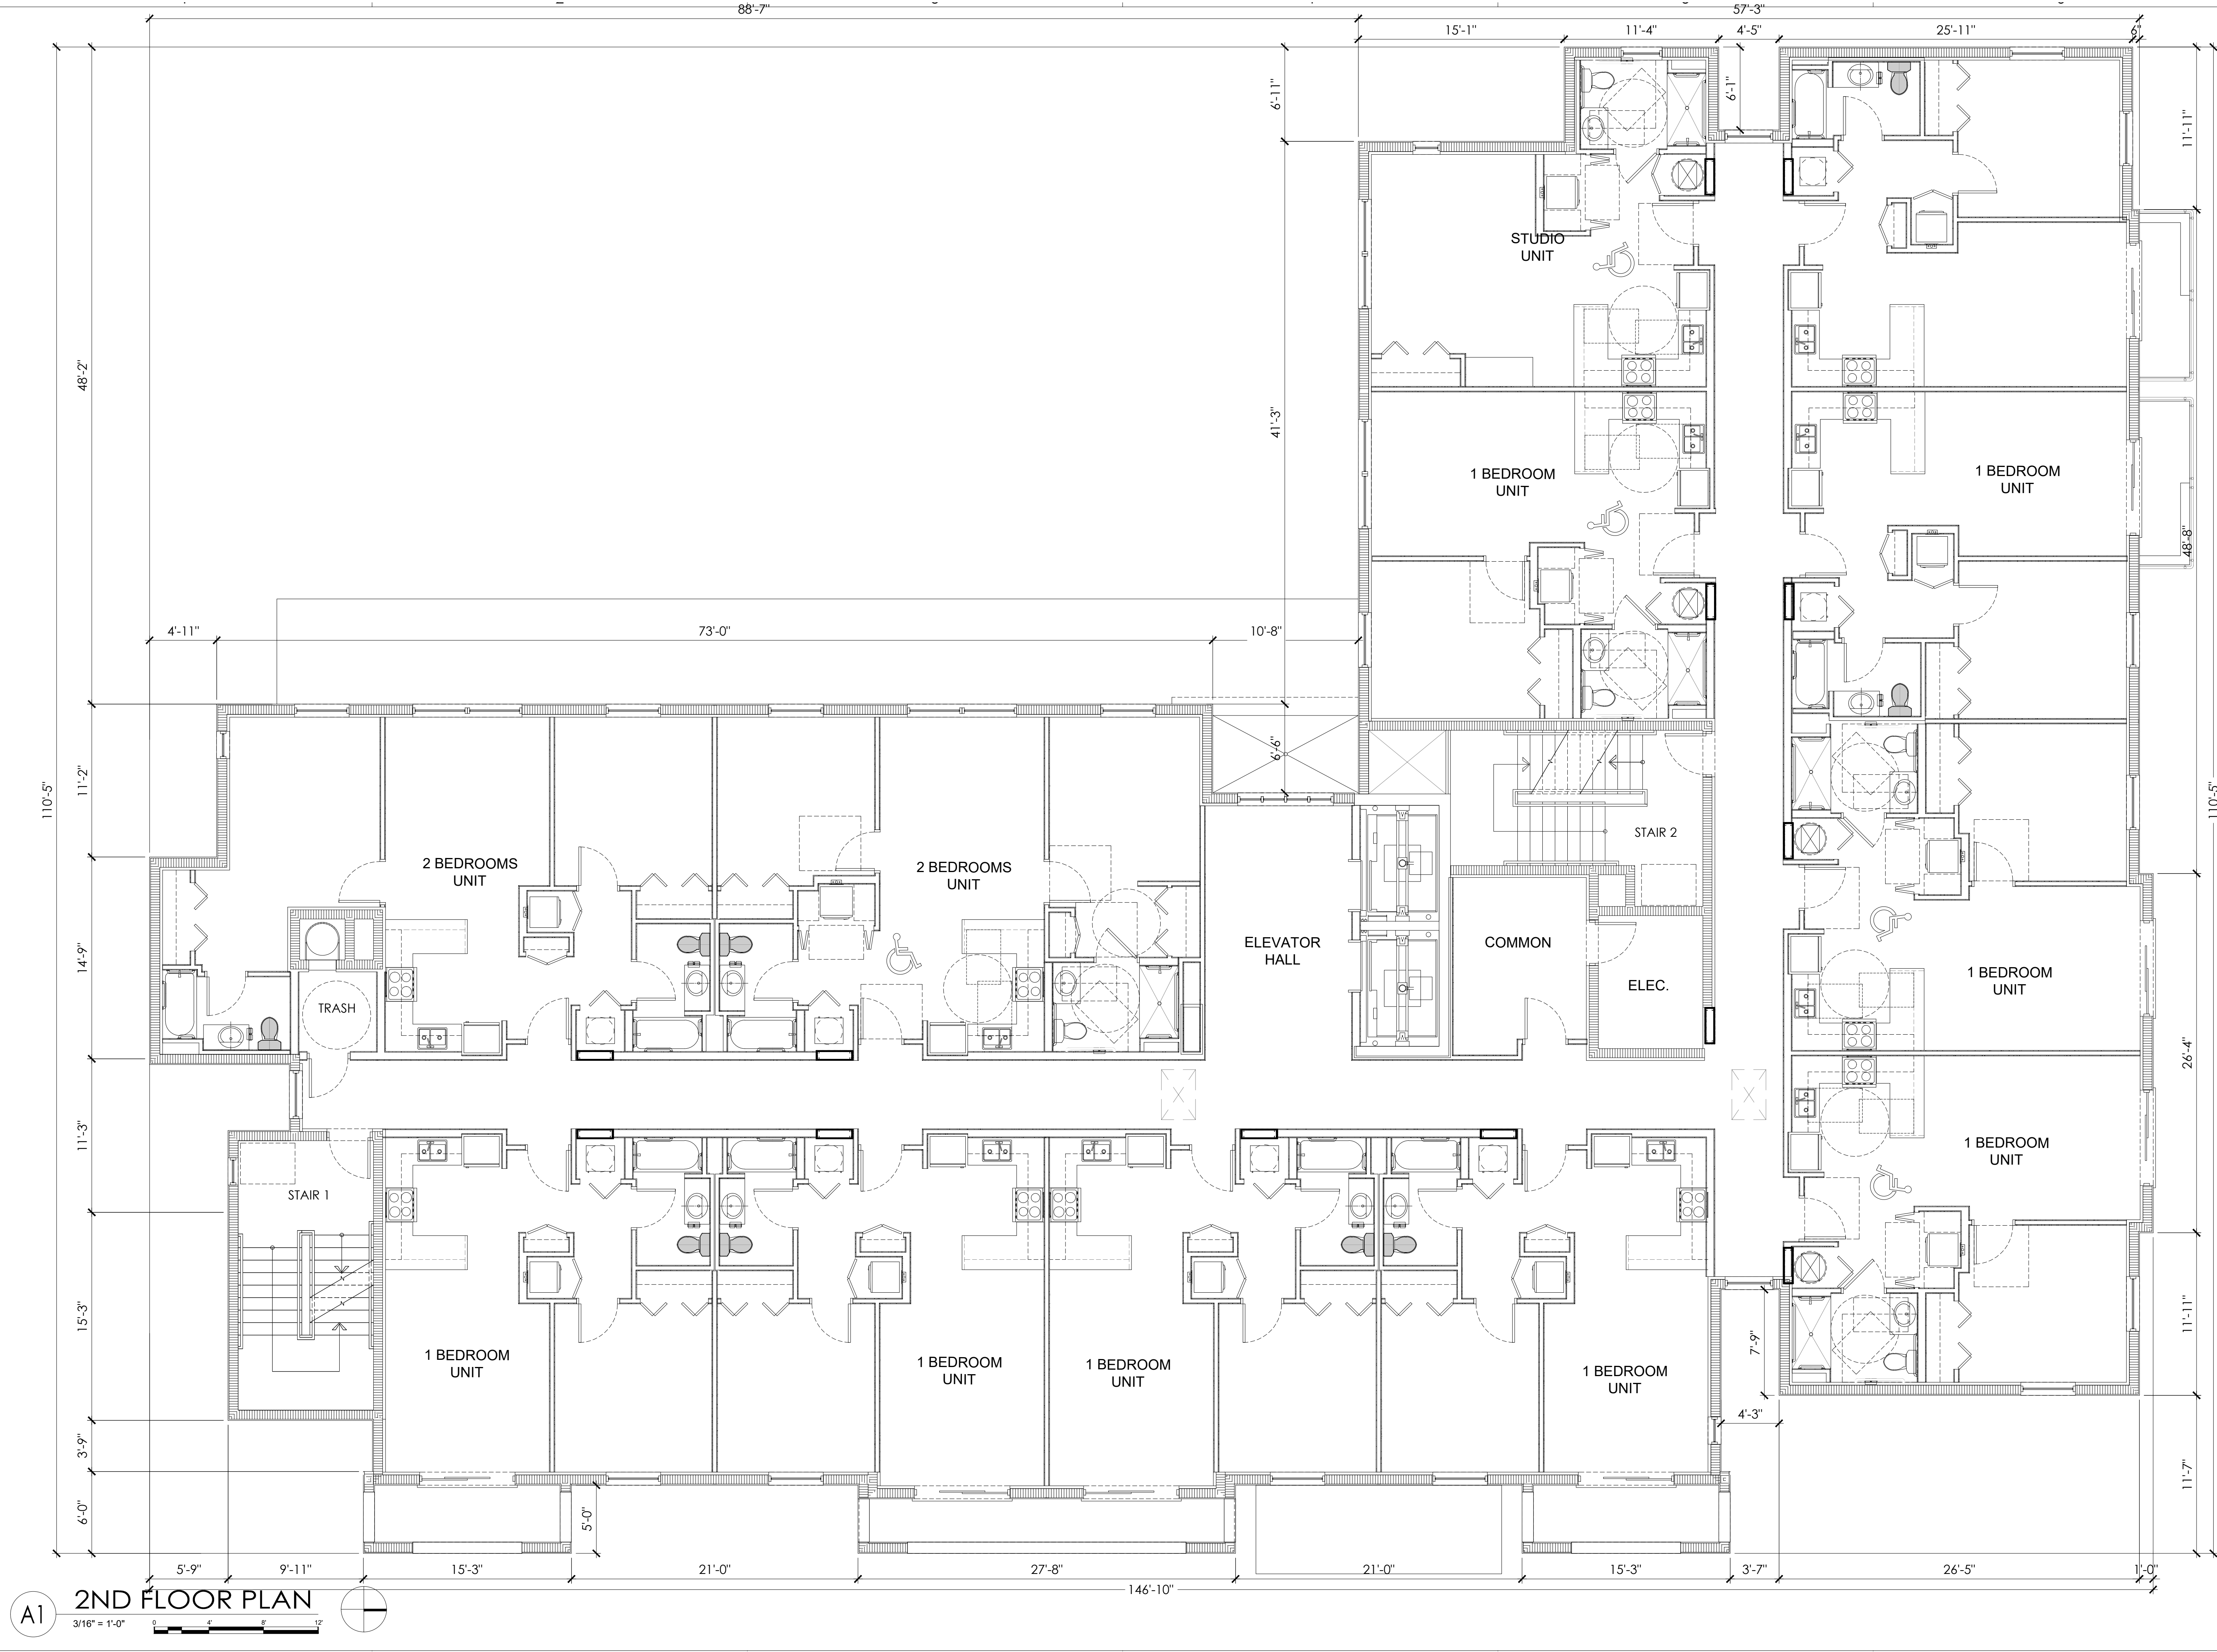

BRIAN P. HERBERT FL AR0015474
[PROJECT]

90 UNITS
ASPIRE 1650

NW 30rd AVE - BLOUNT Rd.
POMPANO BEACH, FLORIDA

OWNER

REVISIONS		
No.	Description	Date

PROJECT STATUS
AAC
DATE
10-03-2025
PROJECT NUMBER
49-2023
SCALE
AS SHOWN

DRAWN BY: CMR
CHECKED BY: BPH

PZB
DRAWING TITLE
2ND FLOOR PLAN
DRAWING NUMBER
PZ25-12000022
11/19/2025
A-102