


C1 WEST ELEVATION

1/8" = 1'-0"


0 4' 8' 12'

- 

1

SMOOTH STUCCO FINISH
SW 6719 GECKO
 - 

2

SMOOTH STUCCO FINISH
SW 6095 TOASTY
 - 

3

SMOOTH STUCCO FINISH
SW 9025 CORIANDER POWDER
 - 


4

SMOOTH STUCCO FINISH
SW 6120 BELIEVABLE BUFF
 - 

5

METAL EXTERIOR PANELS
CHARCOAL COLOR

B5 MATERIALS CALLOUTS

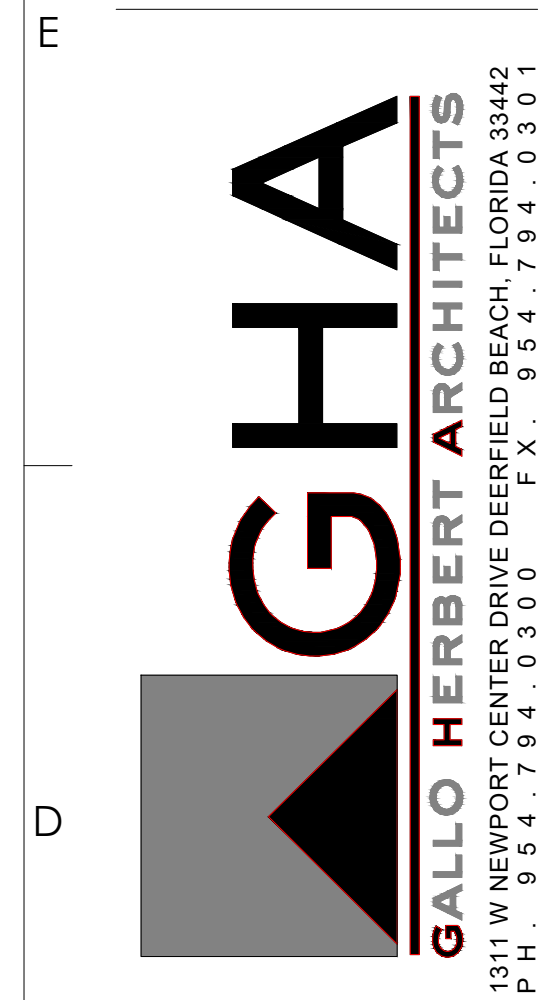

AA26001731

 [SEAL]

☐ WILLIAM J. GALLO FL AR0008440



☐ BRIAN P. HERBERT FL AR0015474
PROJECT

	90 UNITS
C	ASPIRE 1650

NW 30rd AVE - BLOUNT Rd.
POMPANO BEACH, FLORIDA

_____ OWNER _____

[illegible]

	PROJECT STATUS	
	AAC	
	DATE	
	10-03-2025	
	PROJECT NUMBER	
	49-2023	
	SCALE	
	AS SHOWN	

A DRAWN BY CHECKED BY
CMR BPH

Architectural drawing of a red PZB color box. The box is a simple rectangular prism with a red body and a black top. Technical annotations include:

- Top View:** A red rectangle with a black border. The text "DRAWING TITLE" is in a white box at the top right. The text "COLOR" is in the center, and "WEST ELEVATIONS" is at the bottom right.
- Front View:** A red rectangle with a black border. The text "DRAWING NUMBER" is in a white box at the top right. The text "PZ25- 12000022" is in the center, and "11/19/2025" is at the bottom right.
- Side View:** A red rectangle with a black border. The text "DRAWING NUMBER" is in a white box at the top right. The text "A-206" is in the center, and "206" is at the bottom right.