

KEYPLAN

**Alioskar Ganem Osorio**  
Digitally signed by Alioskar Ganem Osorio  
Date: 2024.06.14 11:42:29 -04'00'

CONSULTING ENGINEER



ALIOSKAR GANEM P.E.  
FL LIC. NO. 74745

ECO POMPAN0 TOWNHOME DEVELOPMENT

3227 NE 5TH ST, POMPAN0 BEACH, FL. 33062 UNIT 3

NOTES/COMMENTS


1 06-07-24

REVISIONS / SUBMISSIONS

DRAWN BY: AG  
CHECKED BY: AG  
INITIAL DRAWING RELEASE DATE: ISSUE DATE

ELEVATIONS

A-200

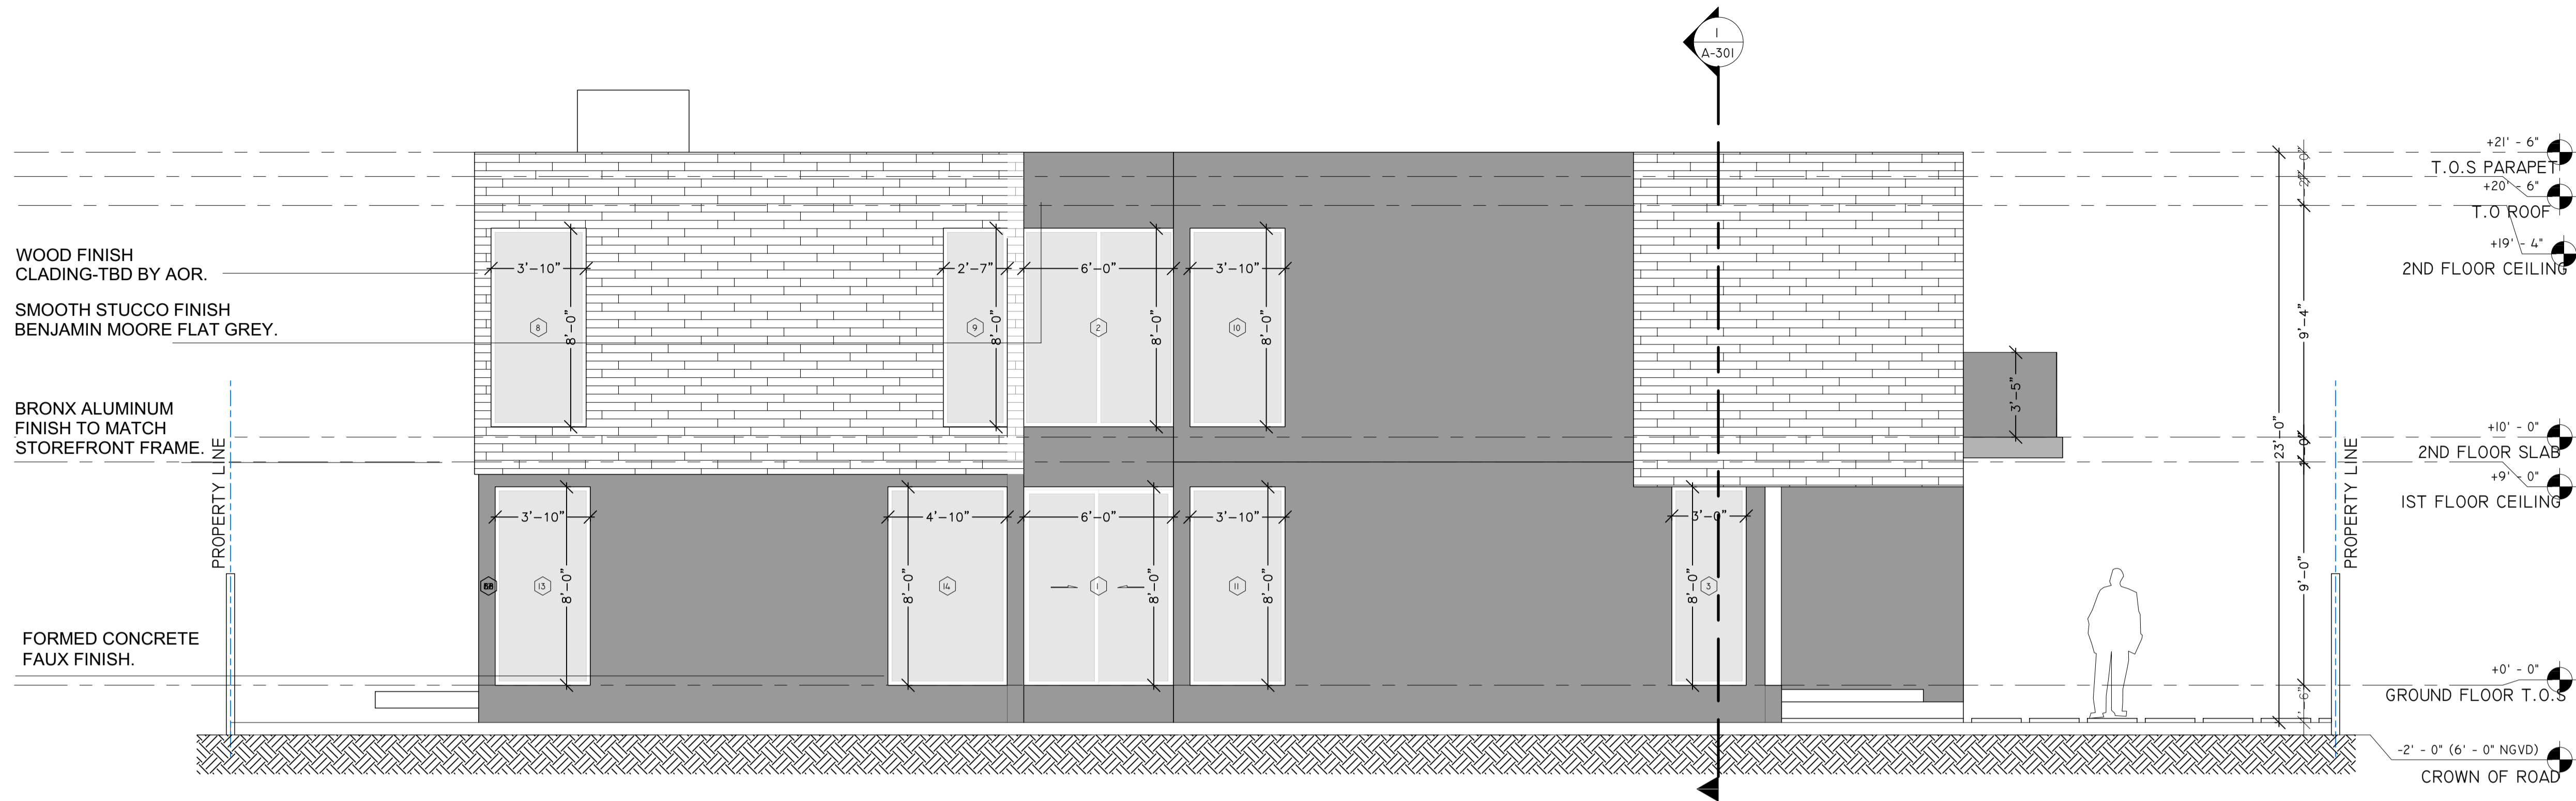


1 WEST ELEVATION  
1/4" = 1'-0"

UNDER SEPARATE PERMIT

UNIT #3

UNDER SEPARATE PERMIT

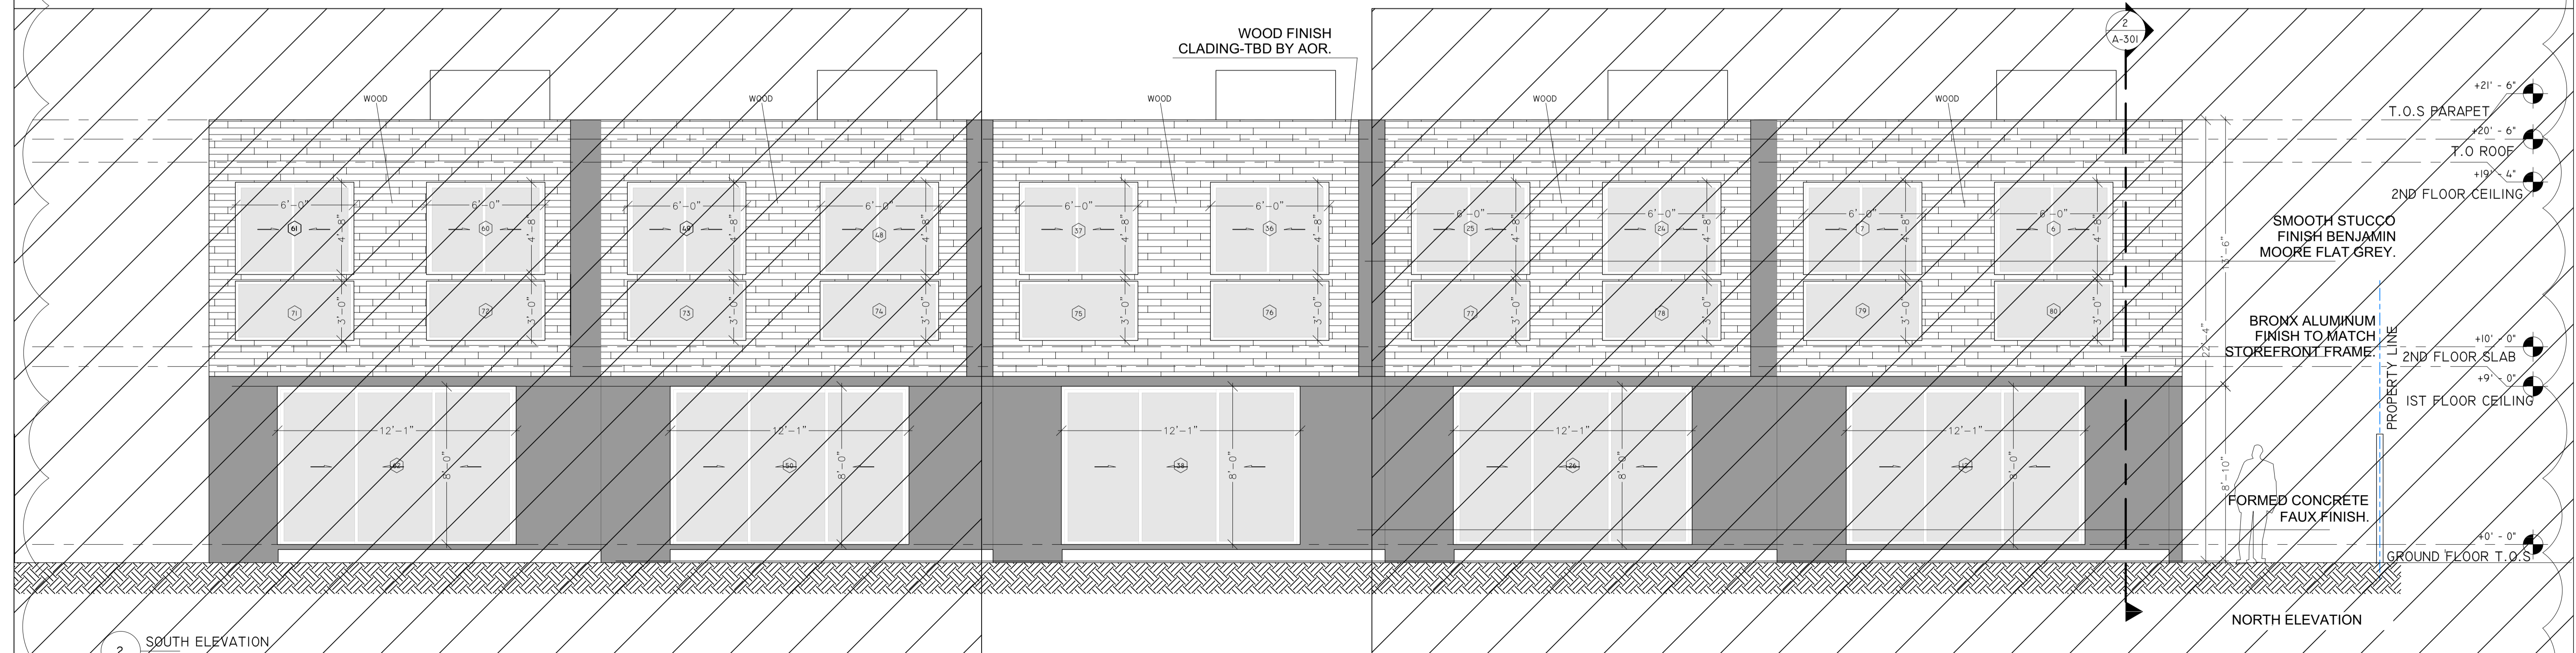

2 SOUTH ELEVATION  
1/4" = 1'-0"