
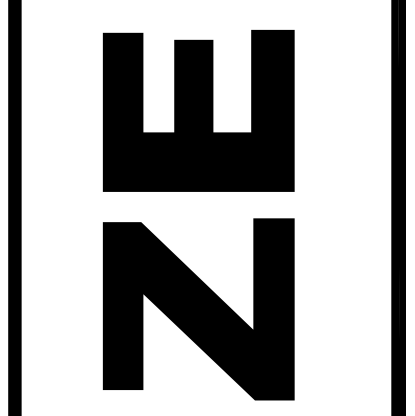



**DRC**  
PZ24-12000008  
09/18/2024

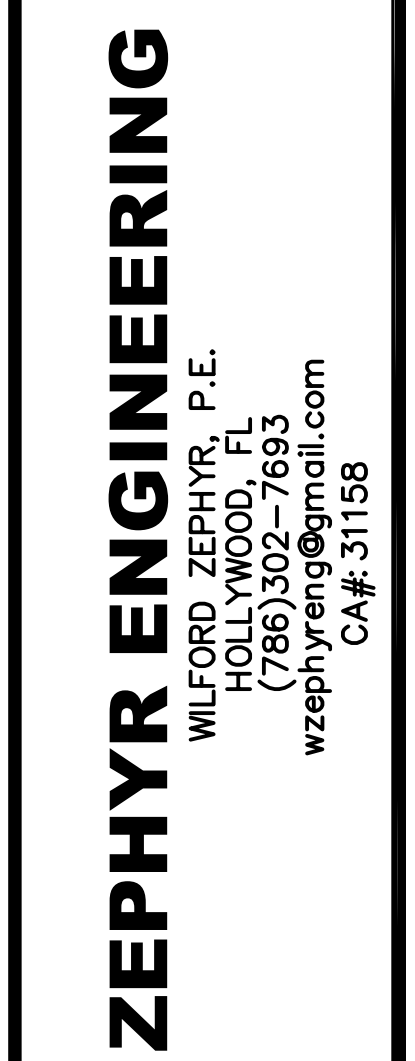

P.E.#:76036
DATE: 6/16/23
SCALE: 1"=10'
SHEET NO.: CS-2 2 OF 4
PROJECT NO.: 23-22

A circular professional engineer seal for the State of Florida. The outer ring contains the text "WILFORD ZEPHYR" at the top and "PROFESSIONAL ENGINEER" at the bottom, separated by three stars. Inside this ring, the word "LICENSE" is at the top, "No 76038" is in the center, and "STATE OF FLORIDA" is at the bottom, also separated by three stars. Below the seal is the date "6-28-24".

6-28-24

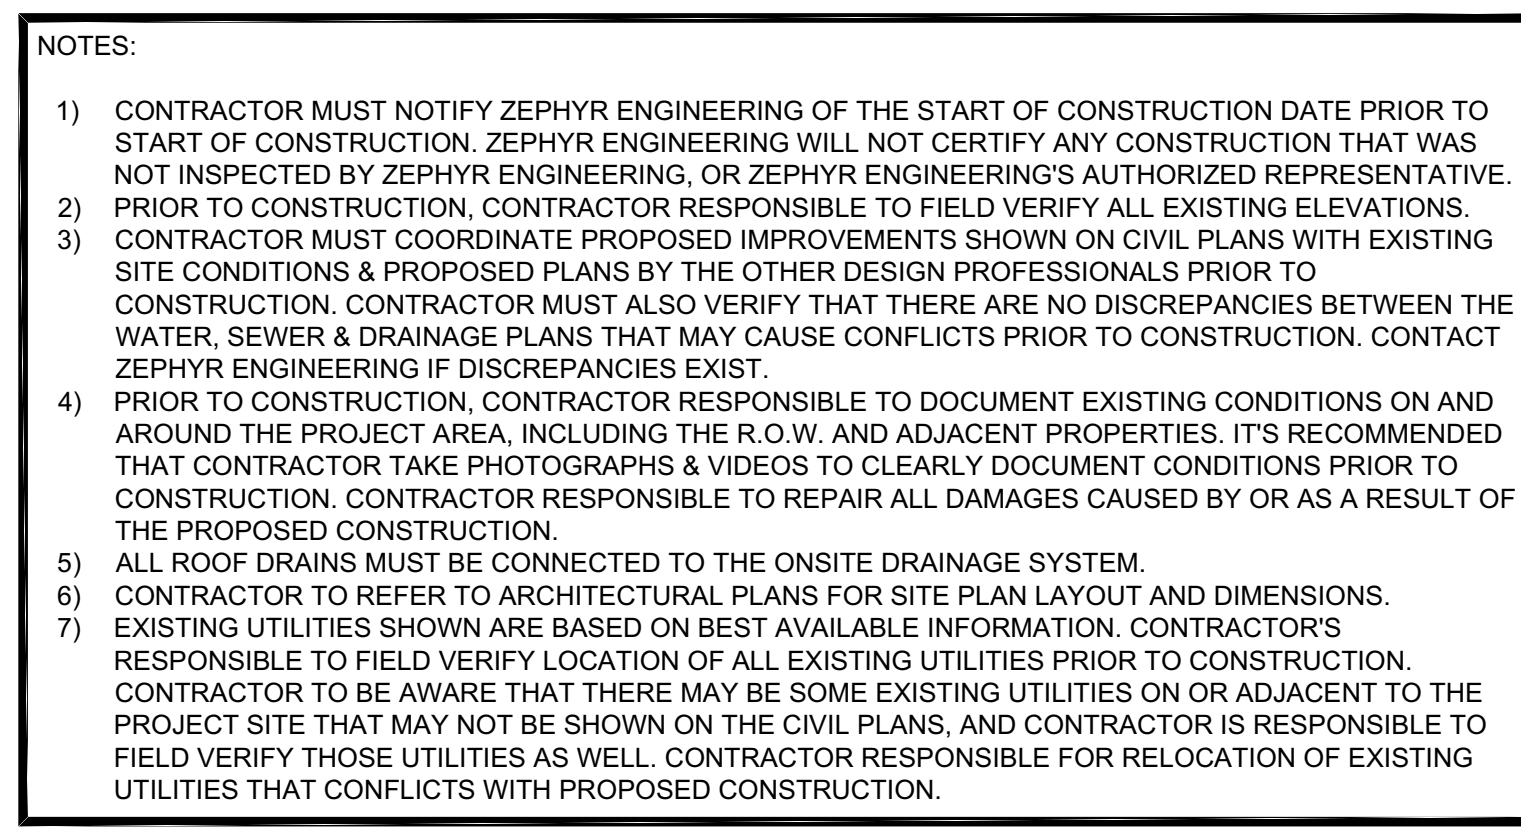

# PAVING, GRADING & DRAINAGE PLAN

SCALE: 1"=10'