

KEYPLAN

**Alioskar
Ganem
Osorio**
Digitally signed by
Alioskar Ganem
Osorio
Date: 2024.06.14
11:35:08 -04'00'

CONSULTING ENGINEER



ALIOSKAR GANEM P.E.
FL. LIC. No. 74745

ECO POMPAÑO TOWNHOME
DEVELOPMENT

3225 NE 5TH ST, POMPAÑO
BEACH, FL. 33062 UNIT 2

NOTES/COMMENTS


1 06-07-24

REVISIONS / SUBMISSIONS


DRAWN BY: AG
CHECKED BY: AG
INITIAL DRAWING
RELEASE DATE: ISSUE DATE

ELEVATIONS

A-201

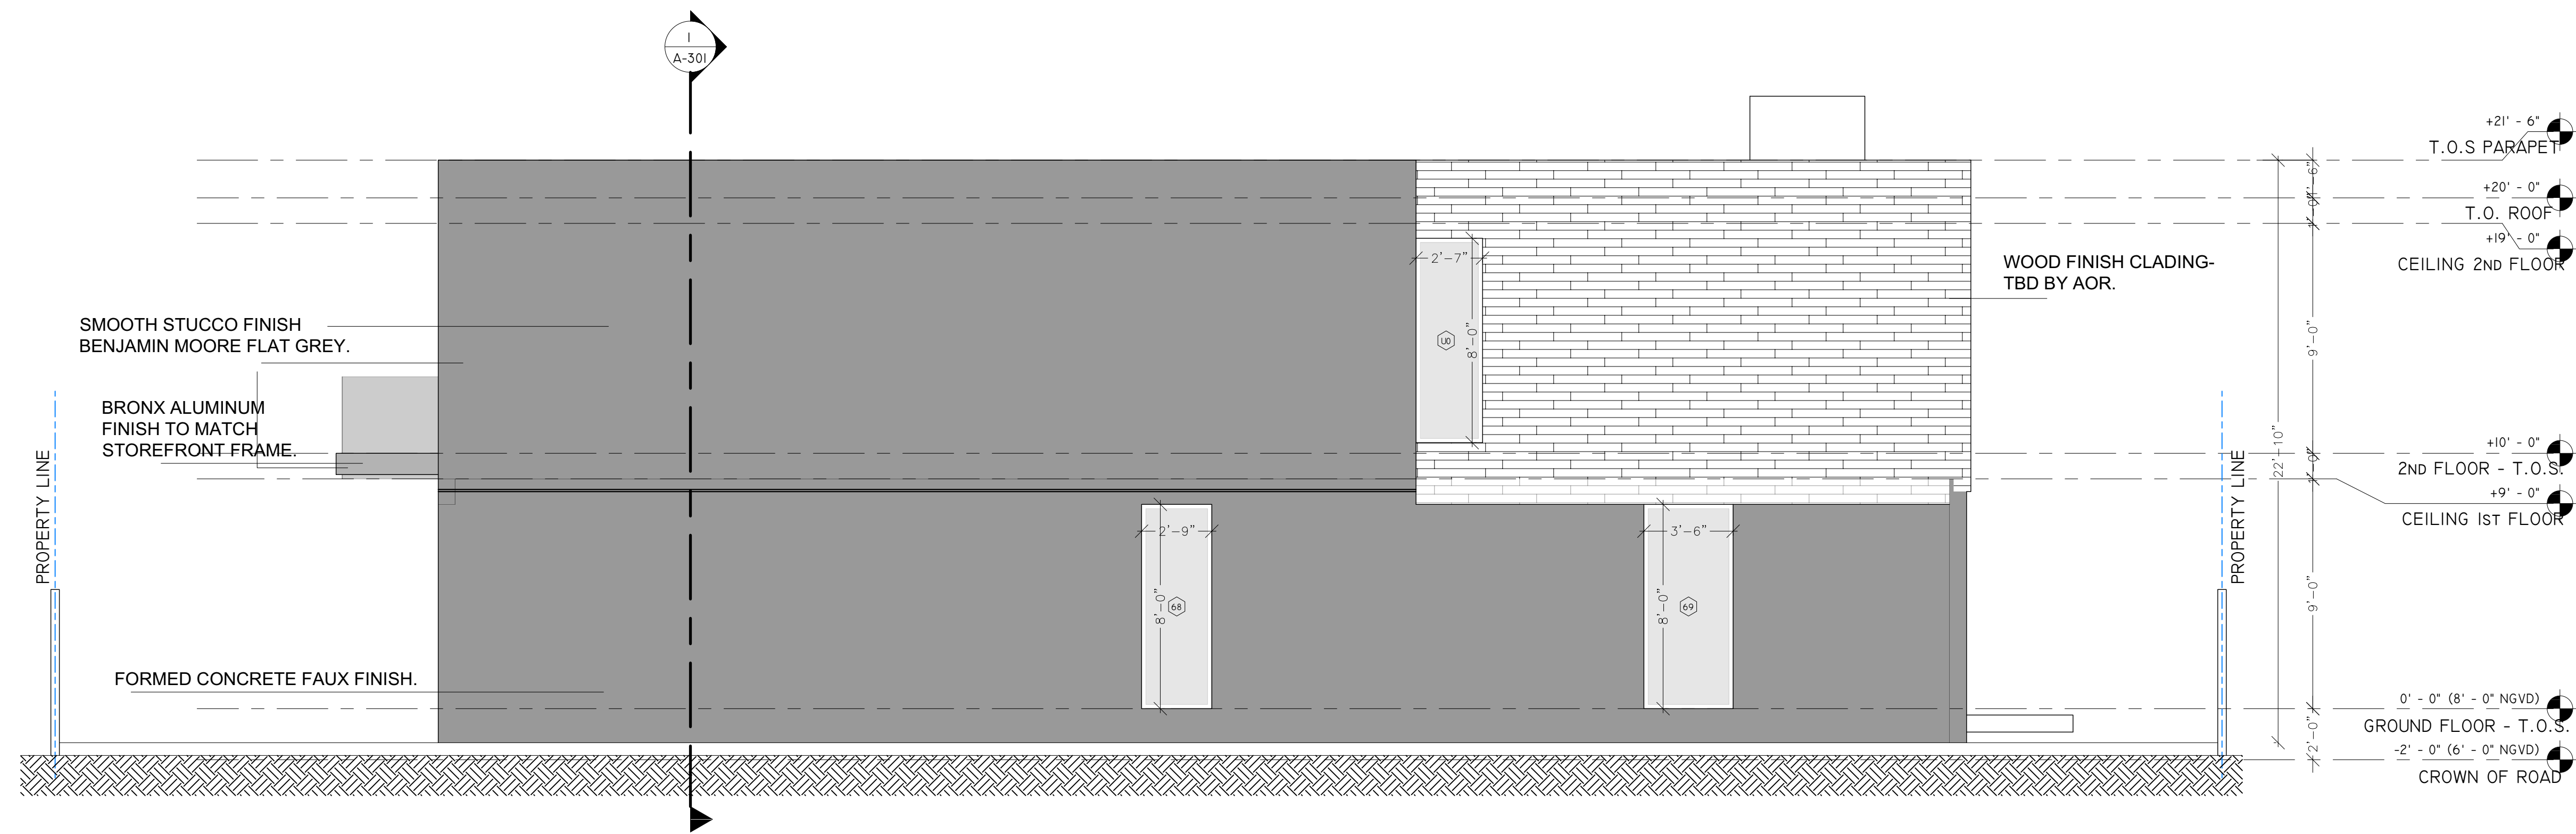

1 EAST ELEVATION
1/4" = 1'-0"

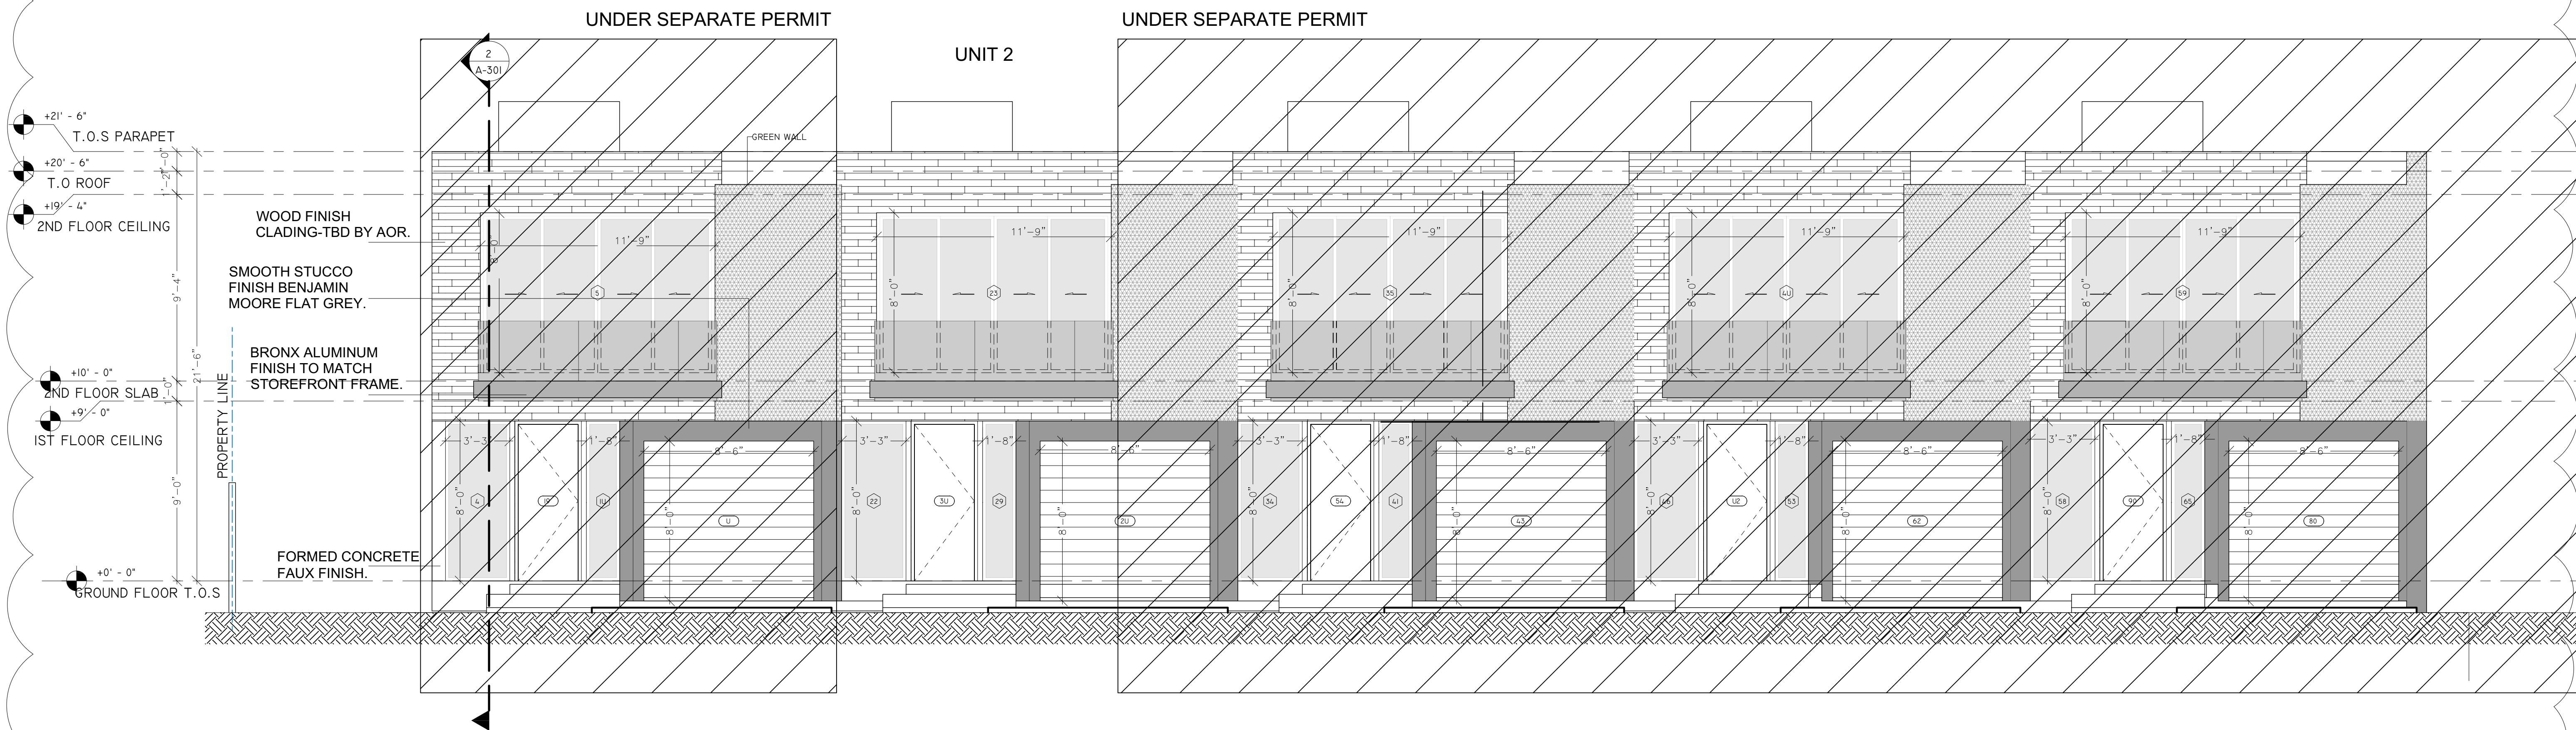

2 RIGHT ELEVATION
1/4" = 1'-0"