

KEY PLAN

**Alioskar  
Ganem  
Osorio**

Digitally signed by  
Alioskar Ganem Osorio  
Date: 2024.06.14  
11:43:01 -04'00'

CONSULTING ENGINEER



ECO POMPAÑO TOWNHOME  
DEVELOPMENT

3227 NE 5TH ST, POMPAÑO  
BEACH, FL. 33062 UNIT 3

NOTES/COMMENTS


1 06-07-24

REVISIONS / SUBMISSIONS


DRAWN BY: AG  
CHECKED BY: AG  
INITIAL DRAWING  
RELEASE DATE: ISSUE DATE

ELEVATIONS

A-201

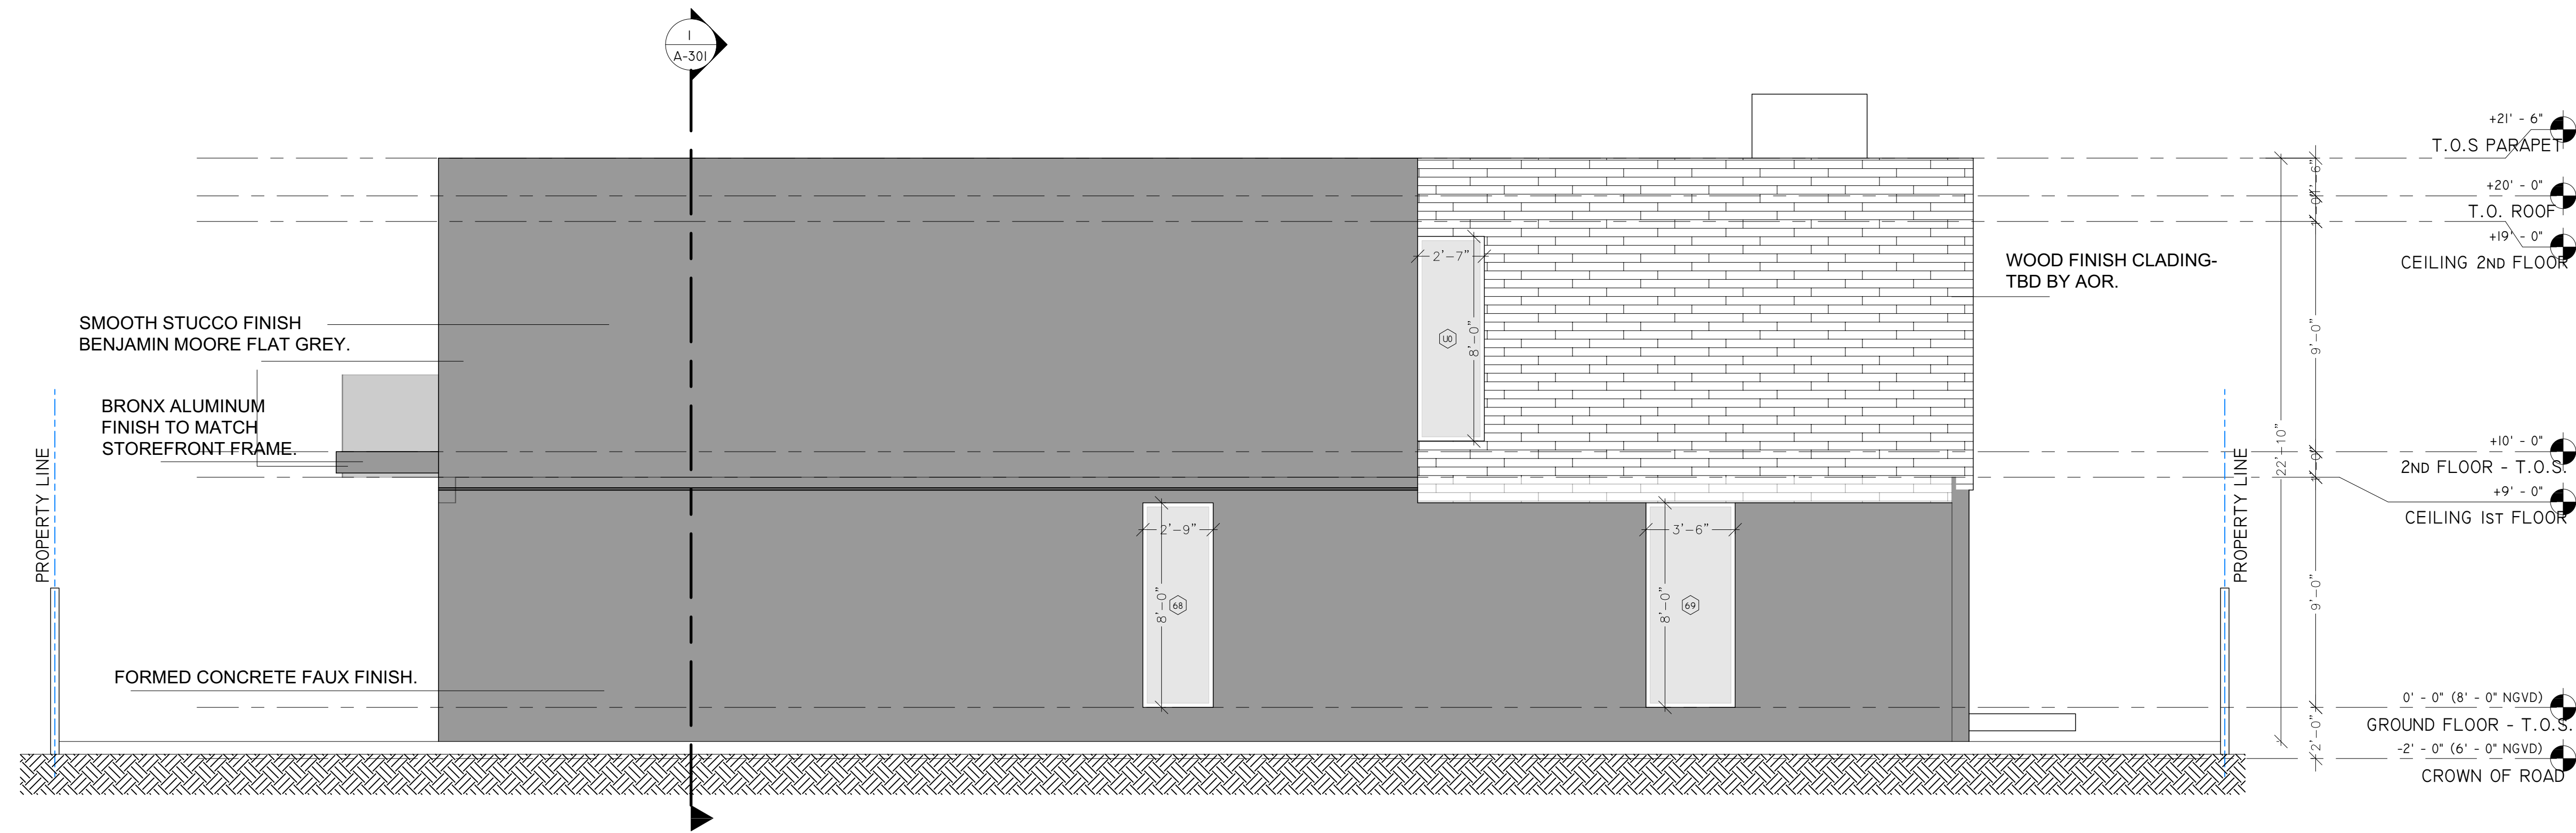

1 EAST ELEVATION  
1/4" = 1'-0"

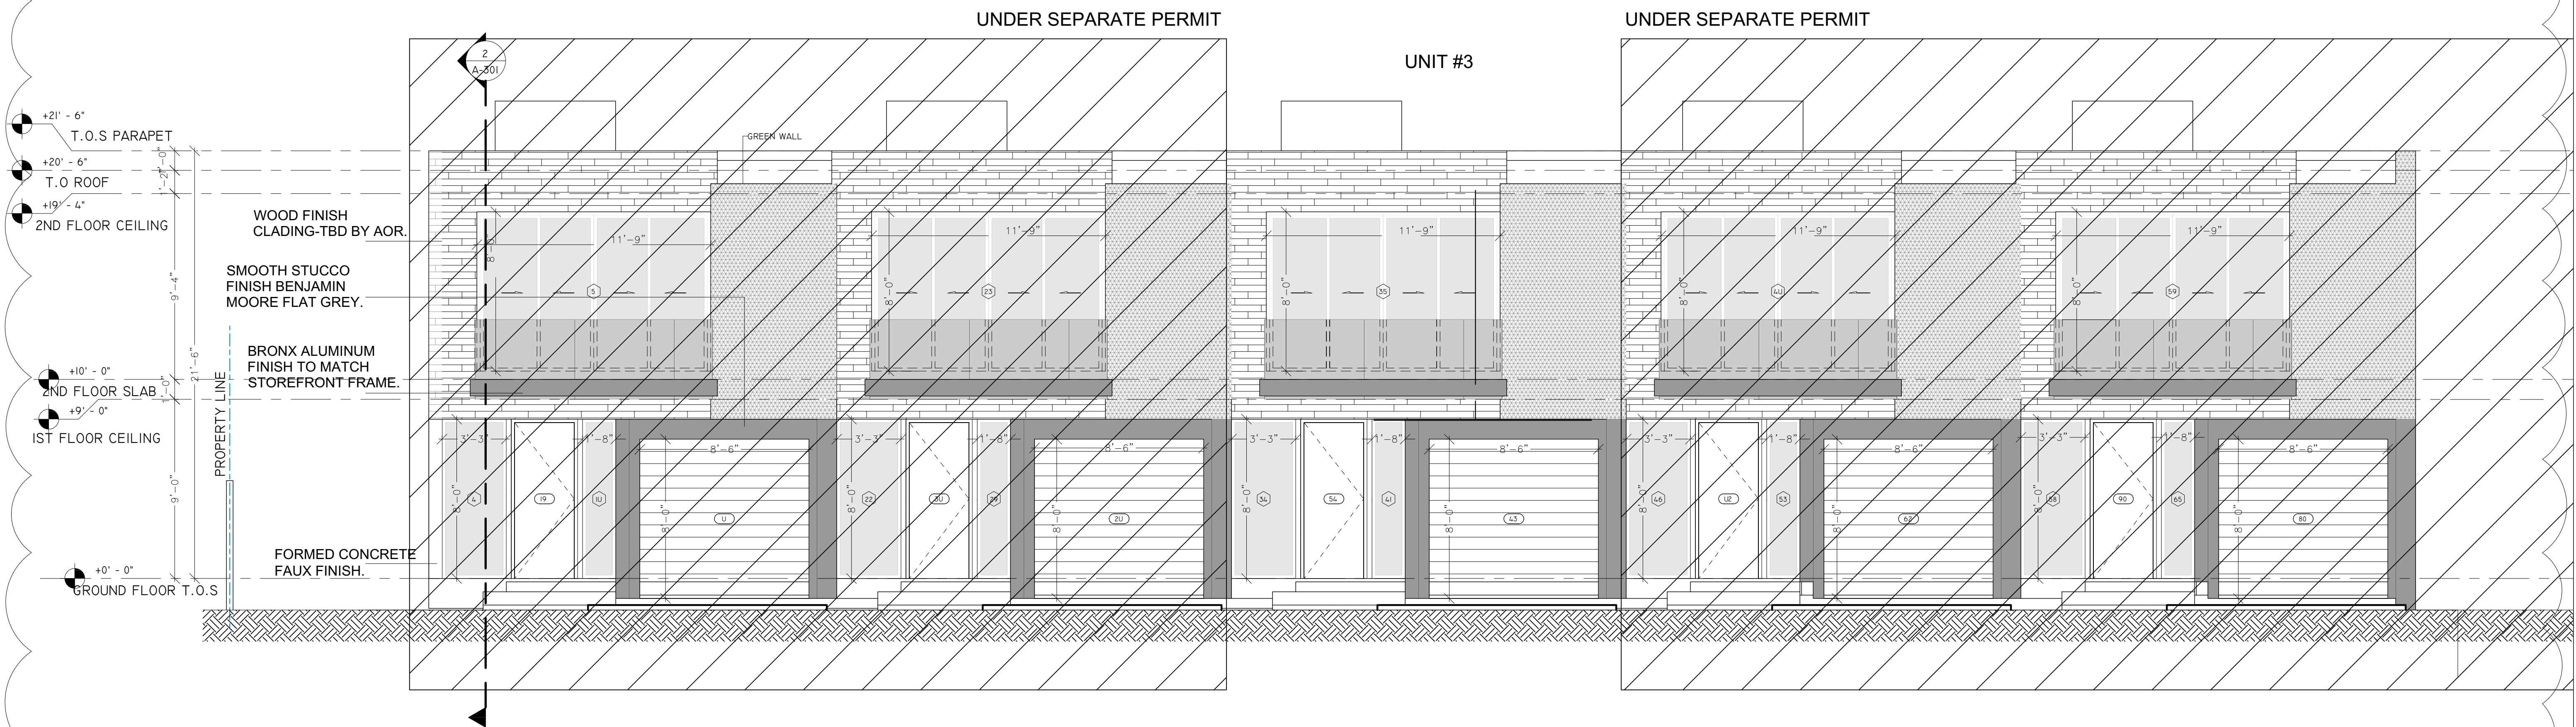

2 RIGHT ELEVATION  
1/4" = 1'-0"