

KEYPLAN

Alioskar Ganem Osorio
Digitally signed by Alioskar Ganem Osorio
Date: 2024.06.14 12:05:29 -04'00'

CONSULTING ENGINEER



ECO POMPANO TOWNHOME DEVELOPMENT

3231 NE 5TH ST, POMPANO BEACH, FL 33062 UNIT 5


NOTES/COMMENTS

1 06-07-24


REVISIONS / SUBMISSIONS

DRAWN BY: AG
CHECKED BY: AG
INITIAL DRAWING RELEASE DATE: ISSUE DATE

ELEVATIONS

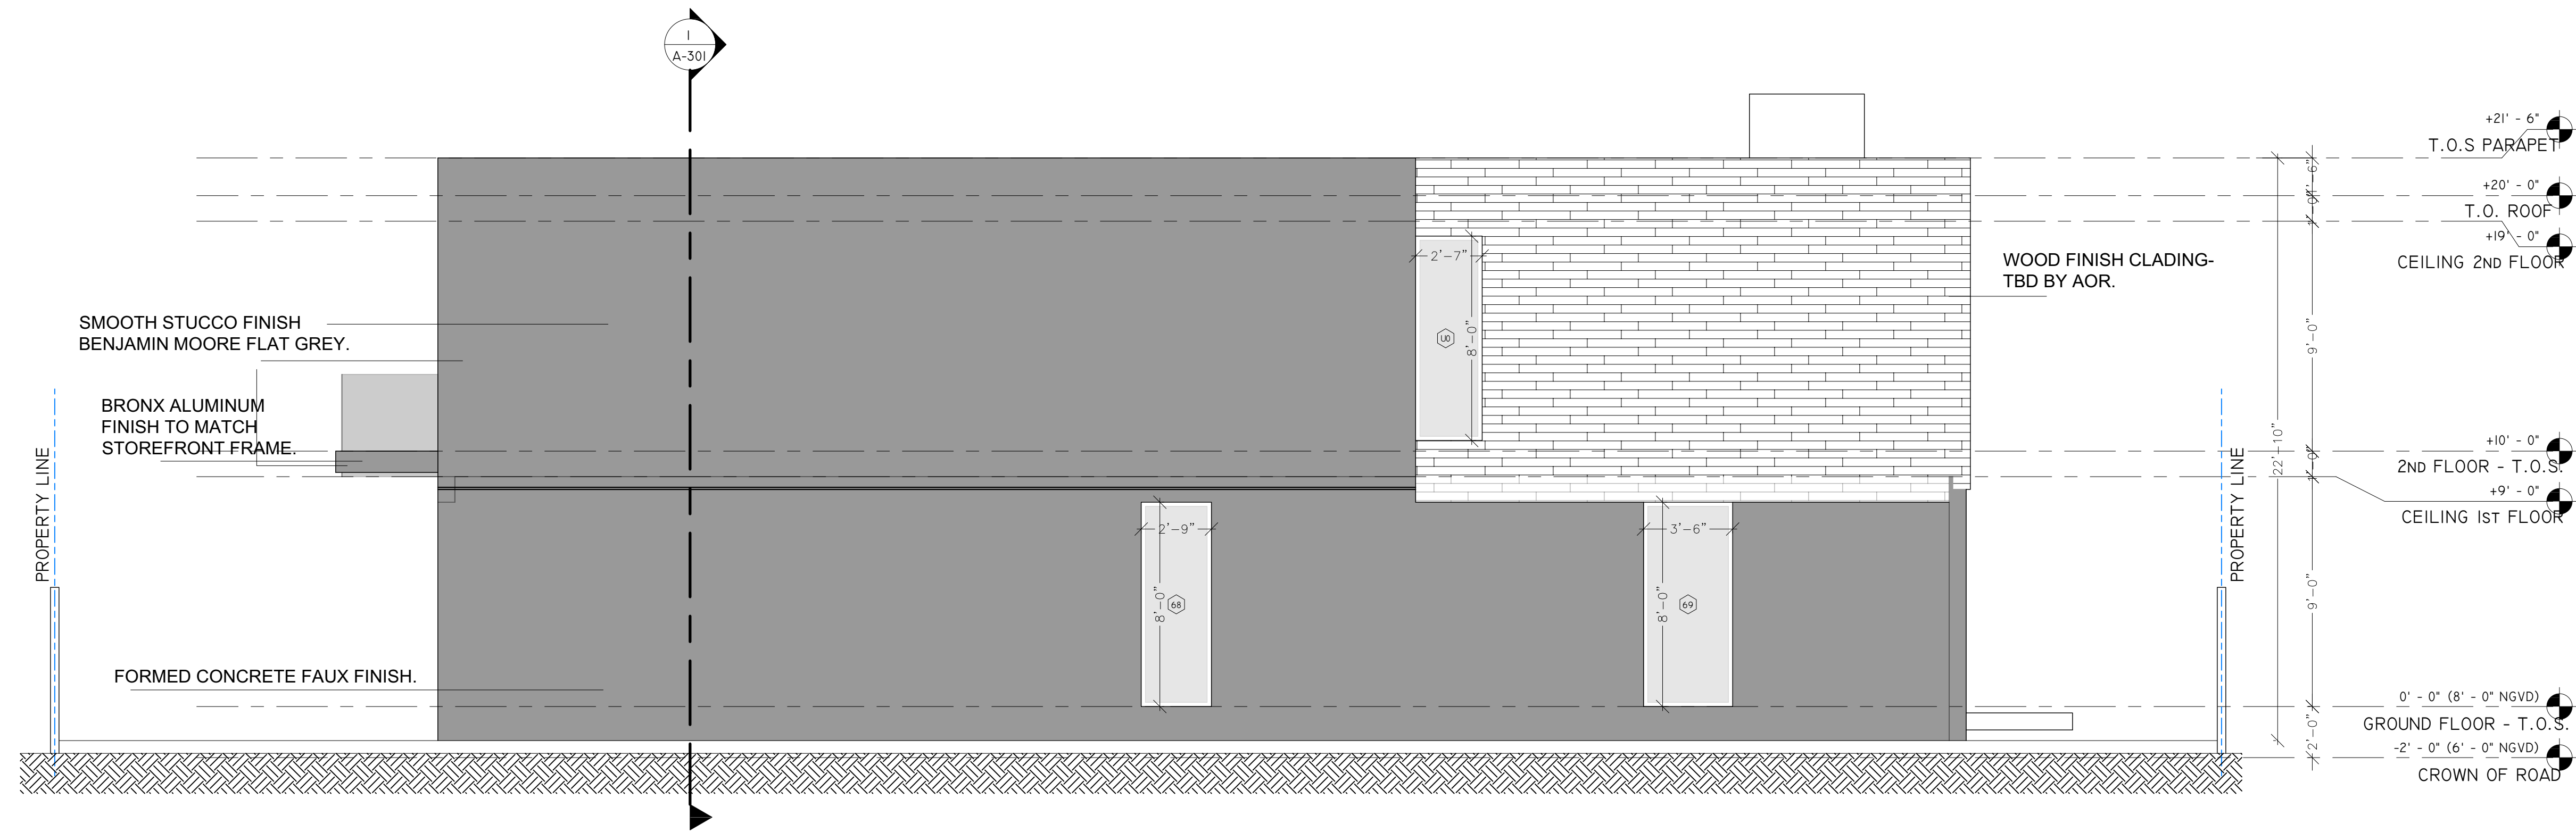

1 EAST ELEVATION
1/4" = 1'-0"

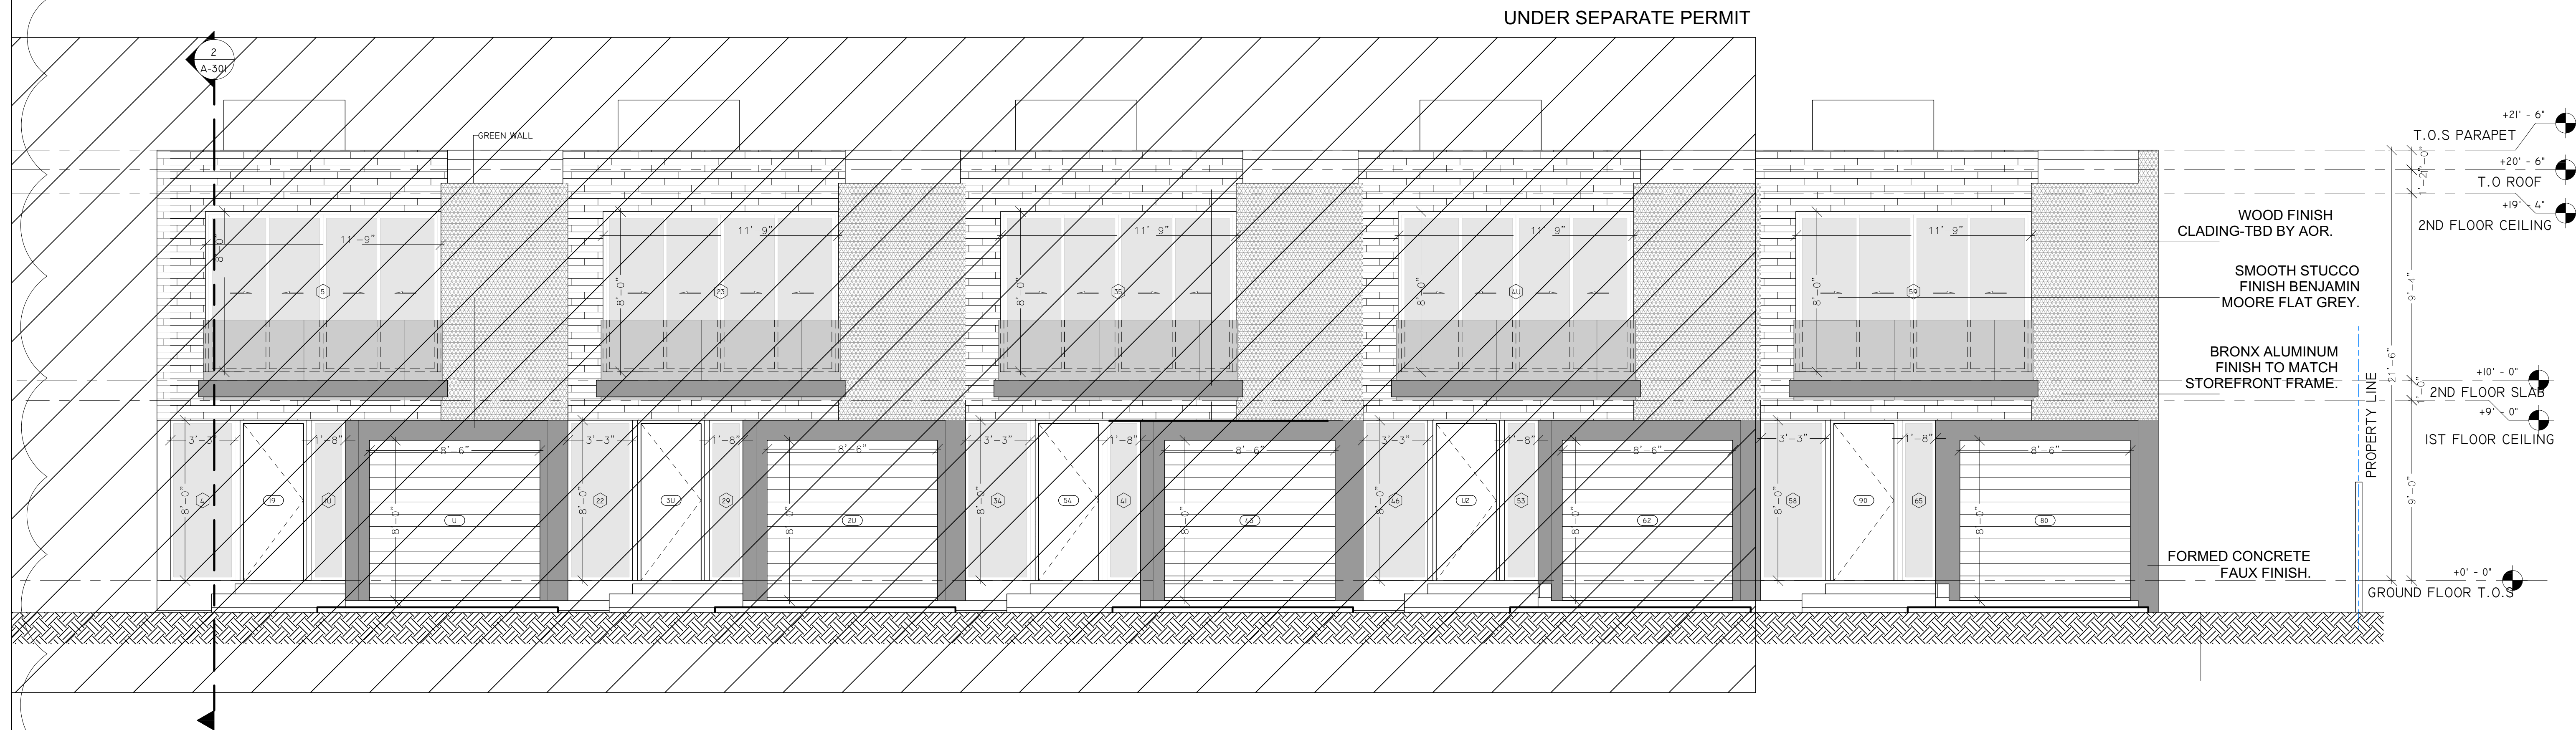

2 RIGHT ELEVATION
1/4" = 1'-0"